



Umhverfis- og tæknisvið Uppsveita  
**Yfirfarið**  
 25. sep. 2019  
*David Sög*  
 Byggingarfultrúi

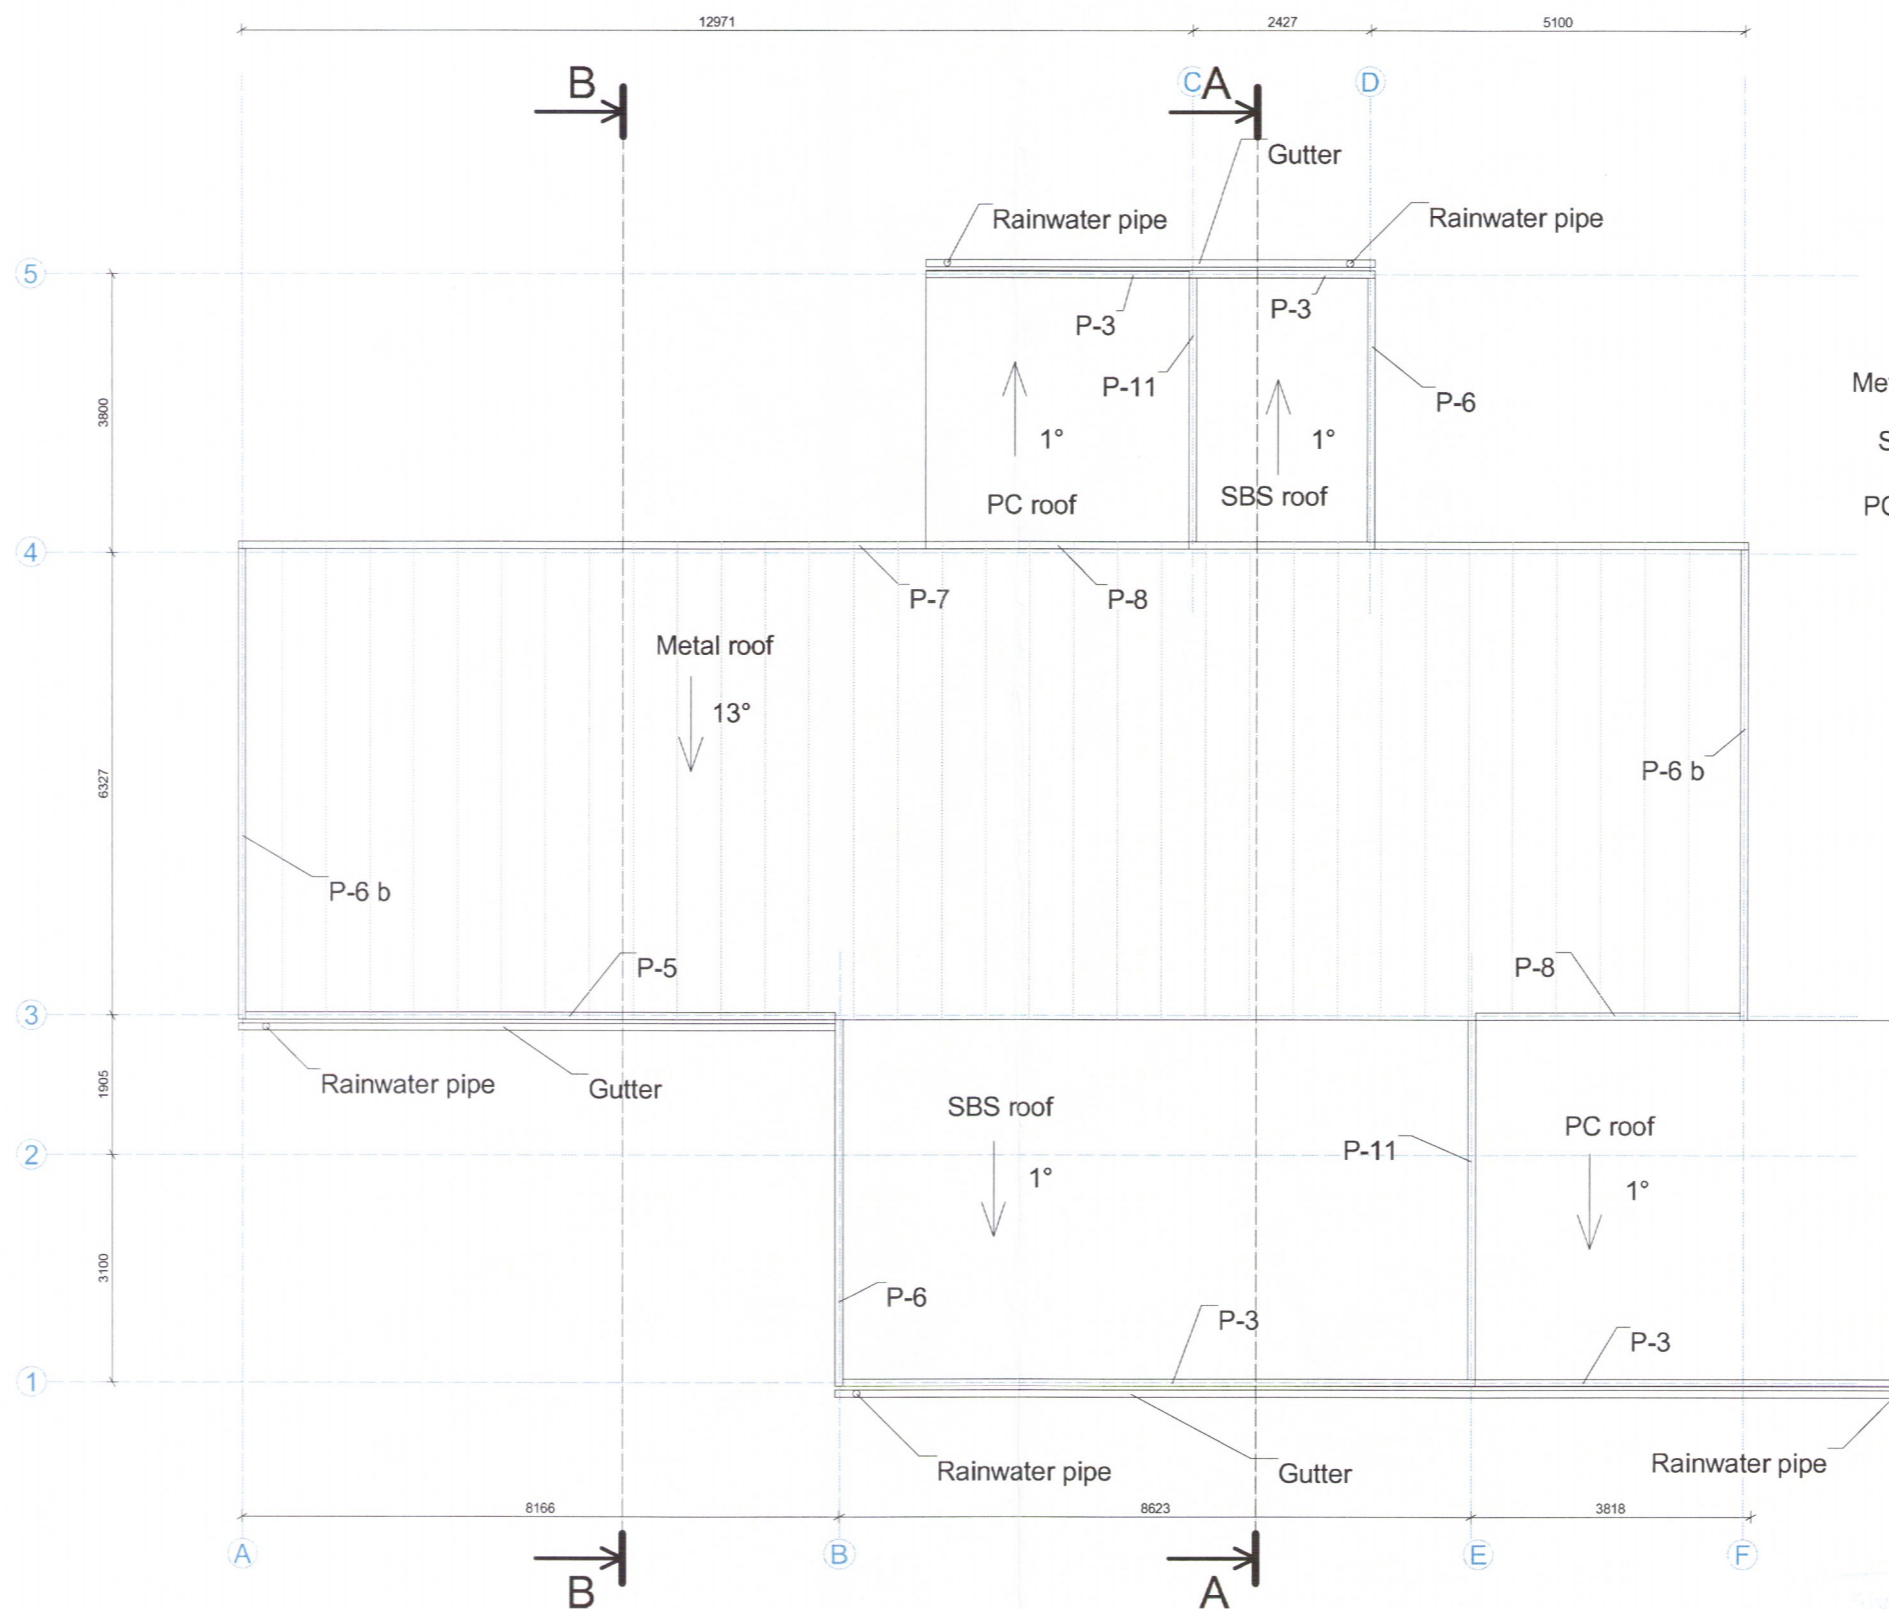

Metal roof 136 m2  
 SBS roof 54 m2  
 PC roof 43 m2

 Seve Ehituse AS, Laki 34, 12915 Tallinn Telefon: +372 5620 2055 MTR nr: EP10398417-0001, EH 10398417-0001 Reg. nr: 10398417	Project title:	Ottotriin	Project No:	IS-21
	Address:		Stage:	
	Customer:		Drawing No:	EP-009
	Drawing title:	Roof plan	Scale:	1:100.00
	Main engineer:	Vello Enniste	Date:	21/09/2017
	Engineer:	Arvo Käkk	Size:	ISOA3 - 297 x 420 mm
Project manager:	Virgo Kadastik	Name and ID number of coordination designer:		<i>Virgo Kadastik 020561-1259</i>

2248-19

*Virgo Kadastik*