


SAMÞYKKT PANN 11-4-2001
 BYGGINGAÞULLTRÚINN
 Í FLÓA




REAR ELEVATION NORÐLÆG HLIÐ

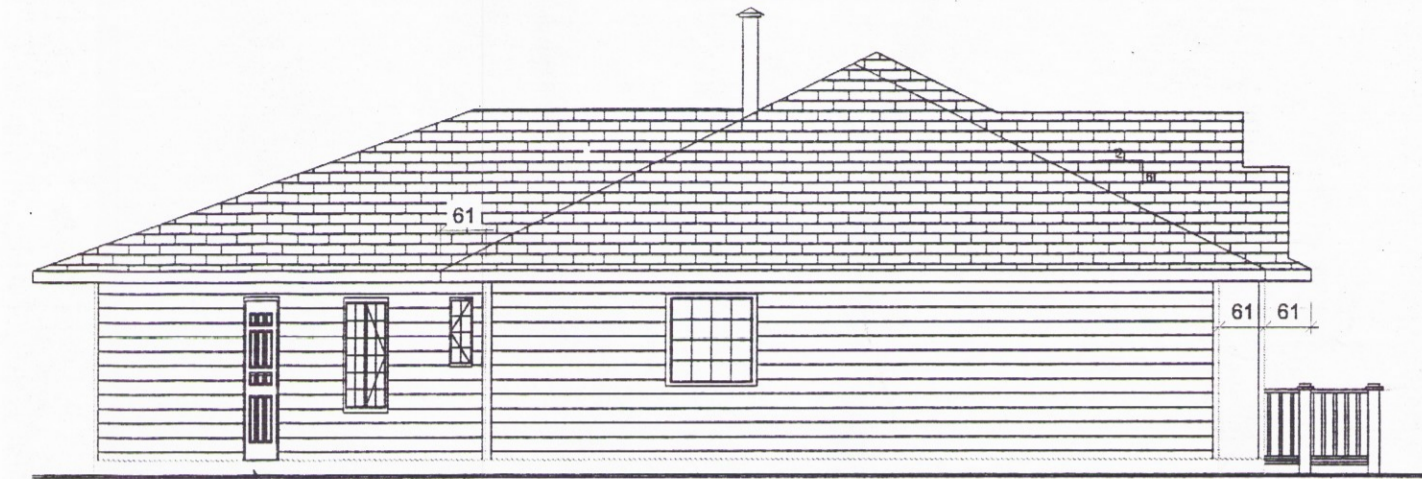

LEFT ELEVATION VESTLÆG HLIÐ



FRONT ELEVATION SUÐLÆG HLIÐ

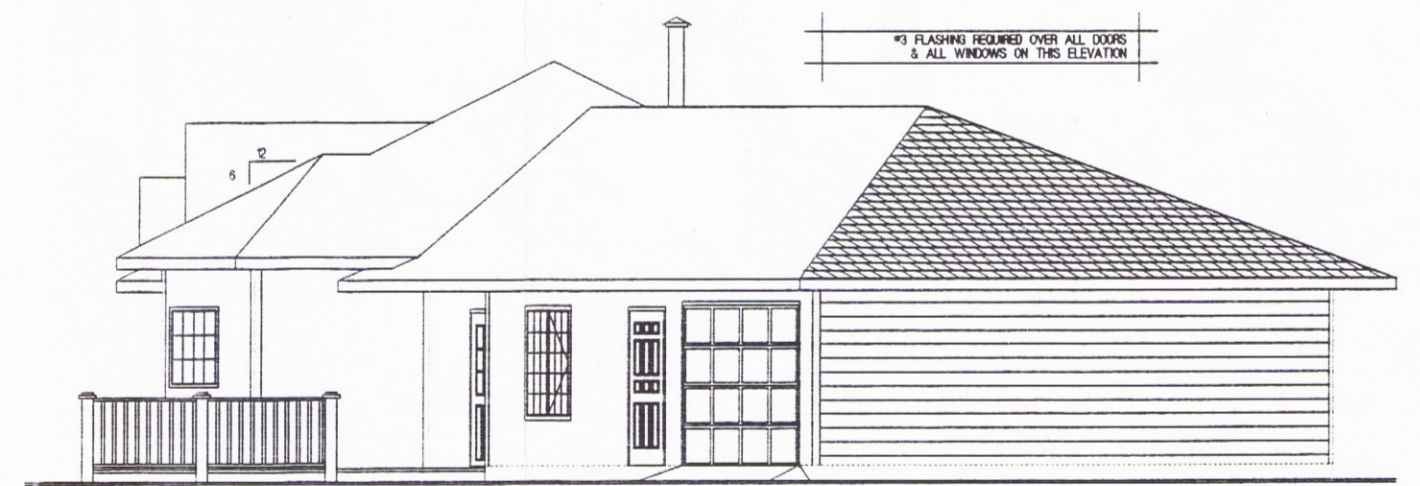

RIGHT ELEVATION AUSTLÆG HLIÐ

Hróarsholt II Villigaholtshreppi

Nelson
 HOMES
 80X 100 LLOYDINGSTRA. ALBERTA SW 018
 PHONE (780) 678-0000 FAX (780) 678-0000
 Genscom Canada
 MOD. REMINGTON B0244
 DATE: 11/11/00
 DRAWN BY: J. J. JENSEN
 CHECKED BY: J. J. JENSEN
 DATE: 11/11/00

47

VERKEFNI Hróarsholt II Villigaholtshreppi	DAGS. Jan. 2001	VERK.NR.
Útlitsmyndir 1: 100 Framsetning á erlendra teikningu	BR.	TEIKN. A.J.
		TEIKN. NR. A2 102
ARKO		
170441-4519 ASMUNDUR JÓHANNSSON		SIMI 8992943 SÍMBODI 8454910