


# ROOF PLAN

Umhverfis- og tæknivæðing  
Uppsveita  
02. mars 2020  
MÖTTEKID


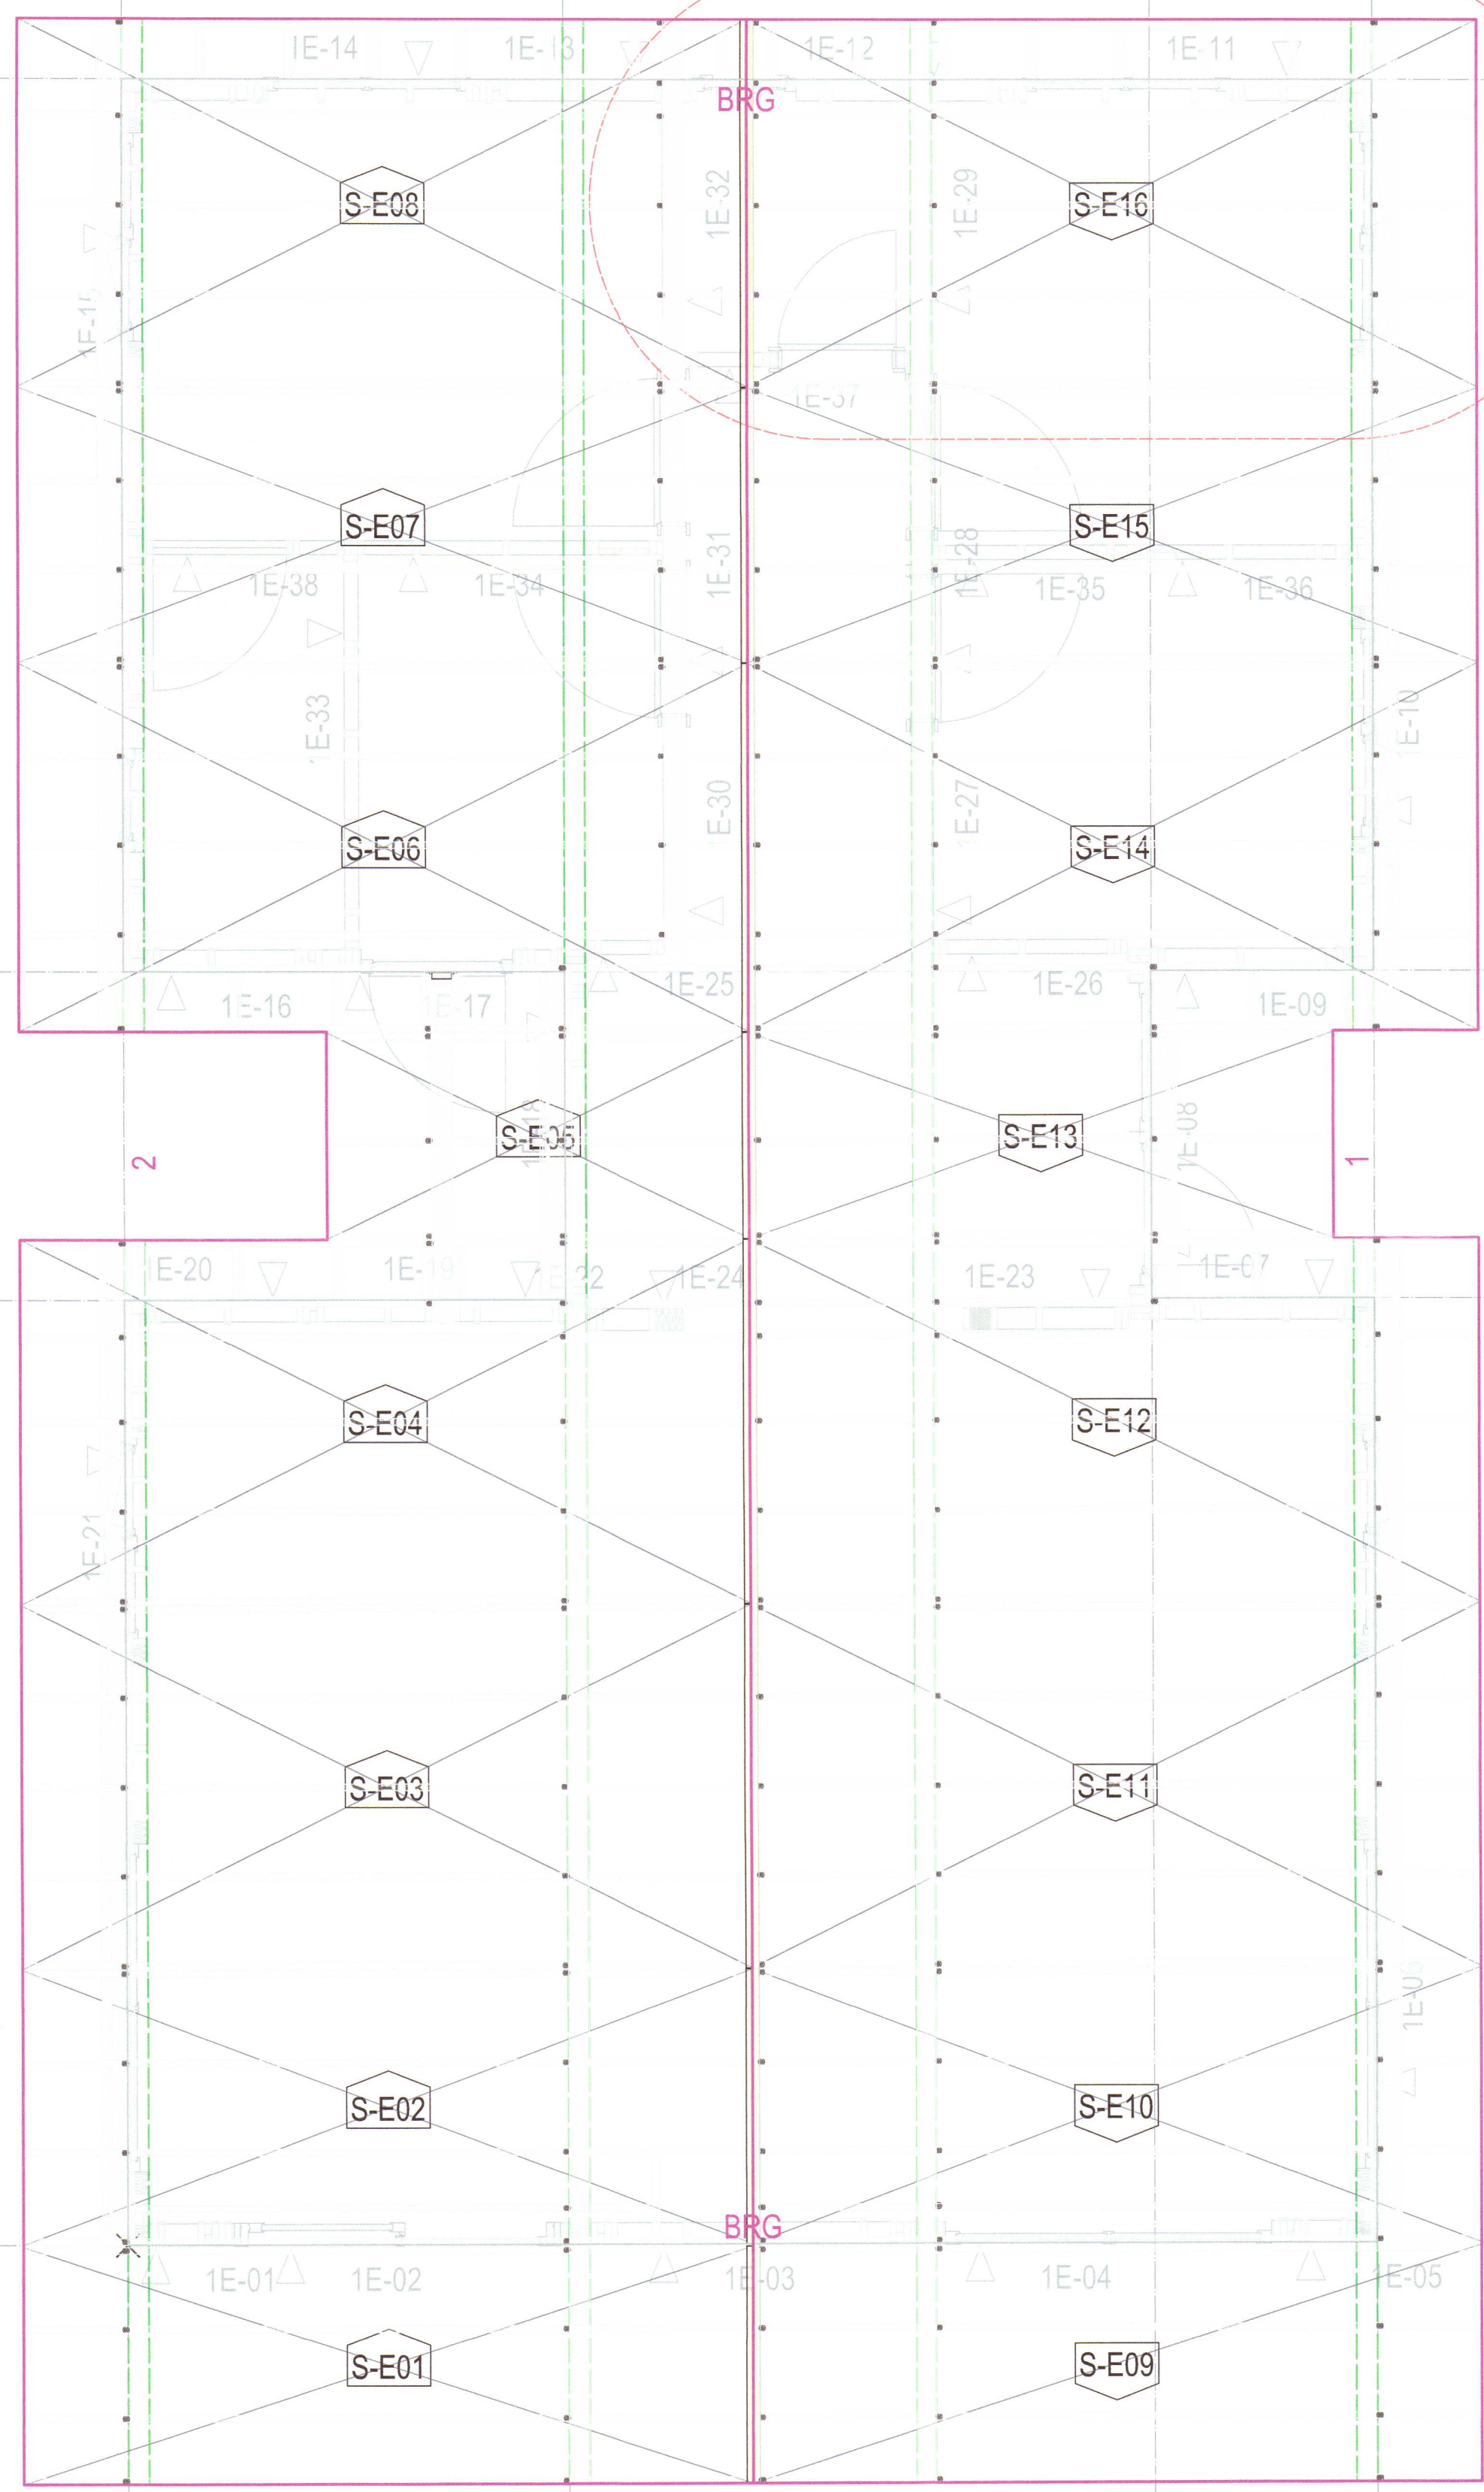


D

C

B

A

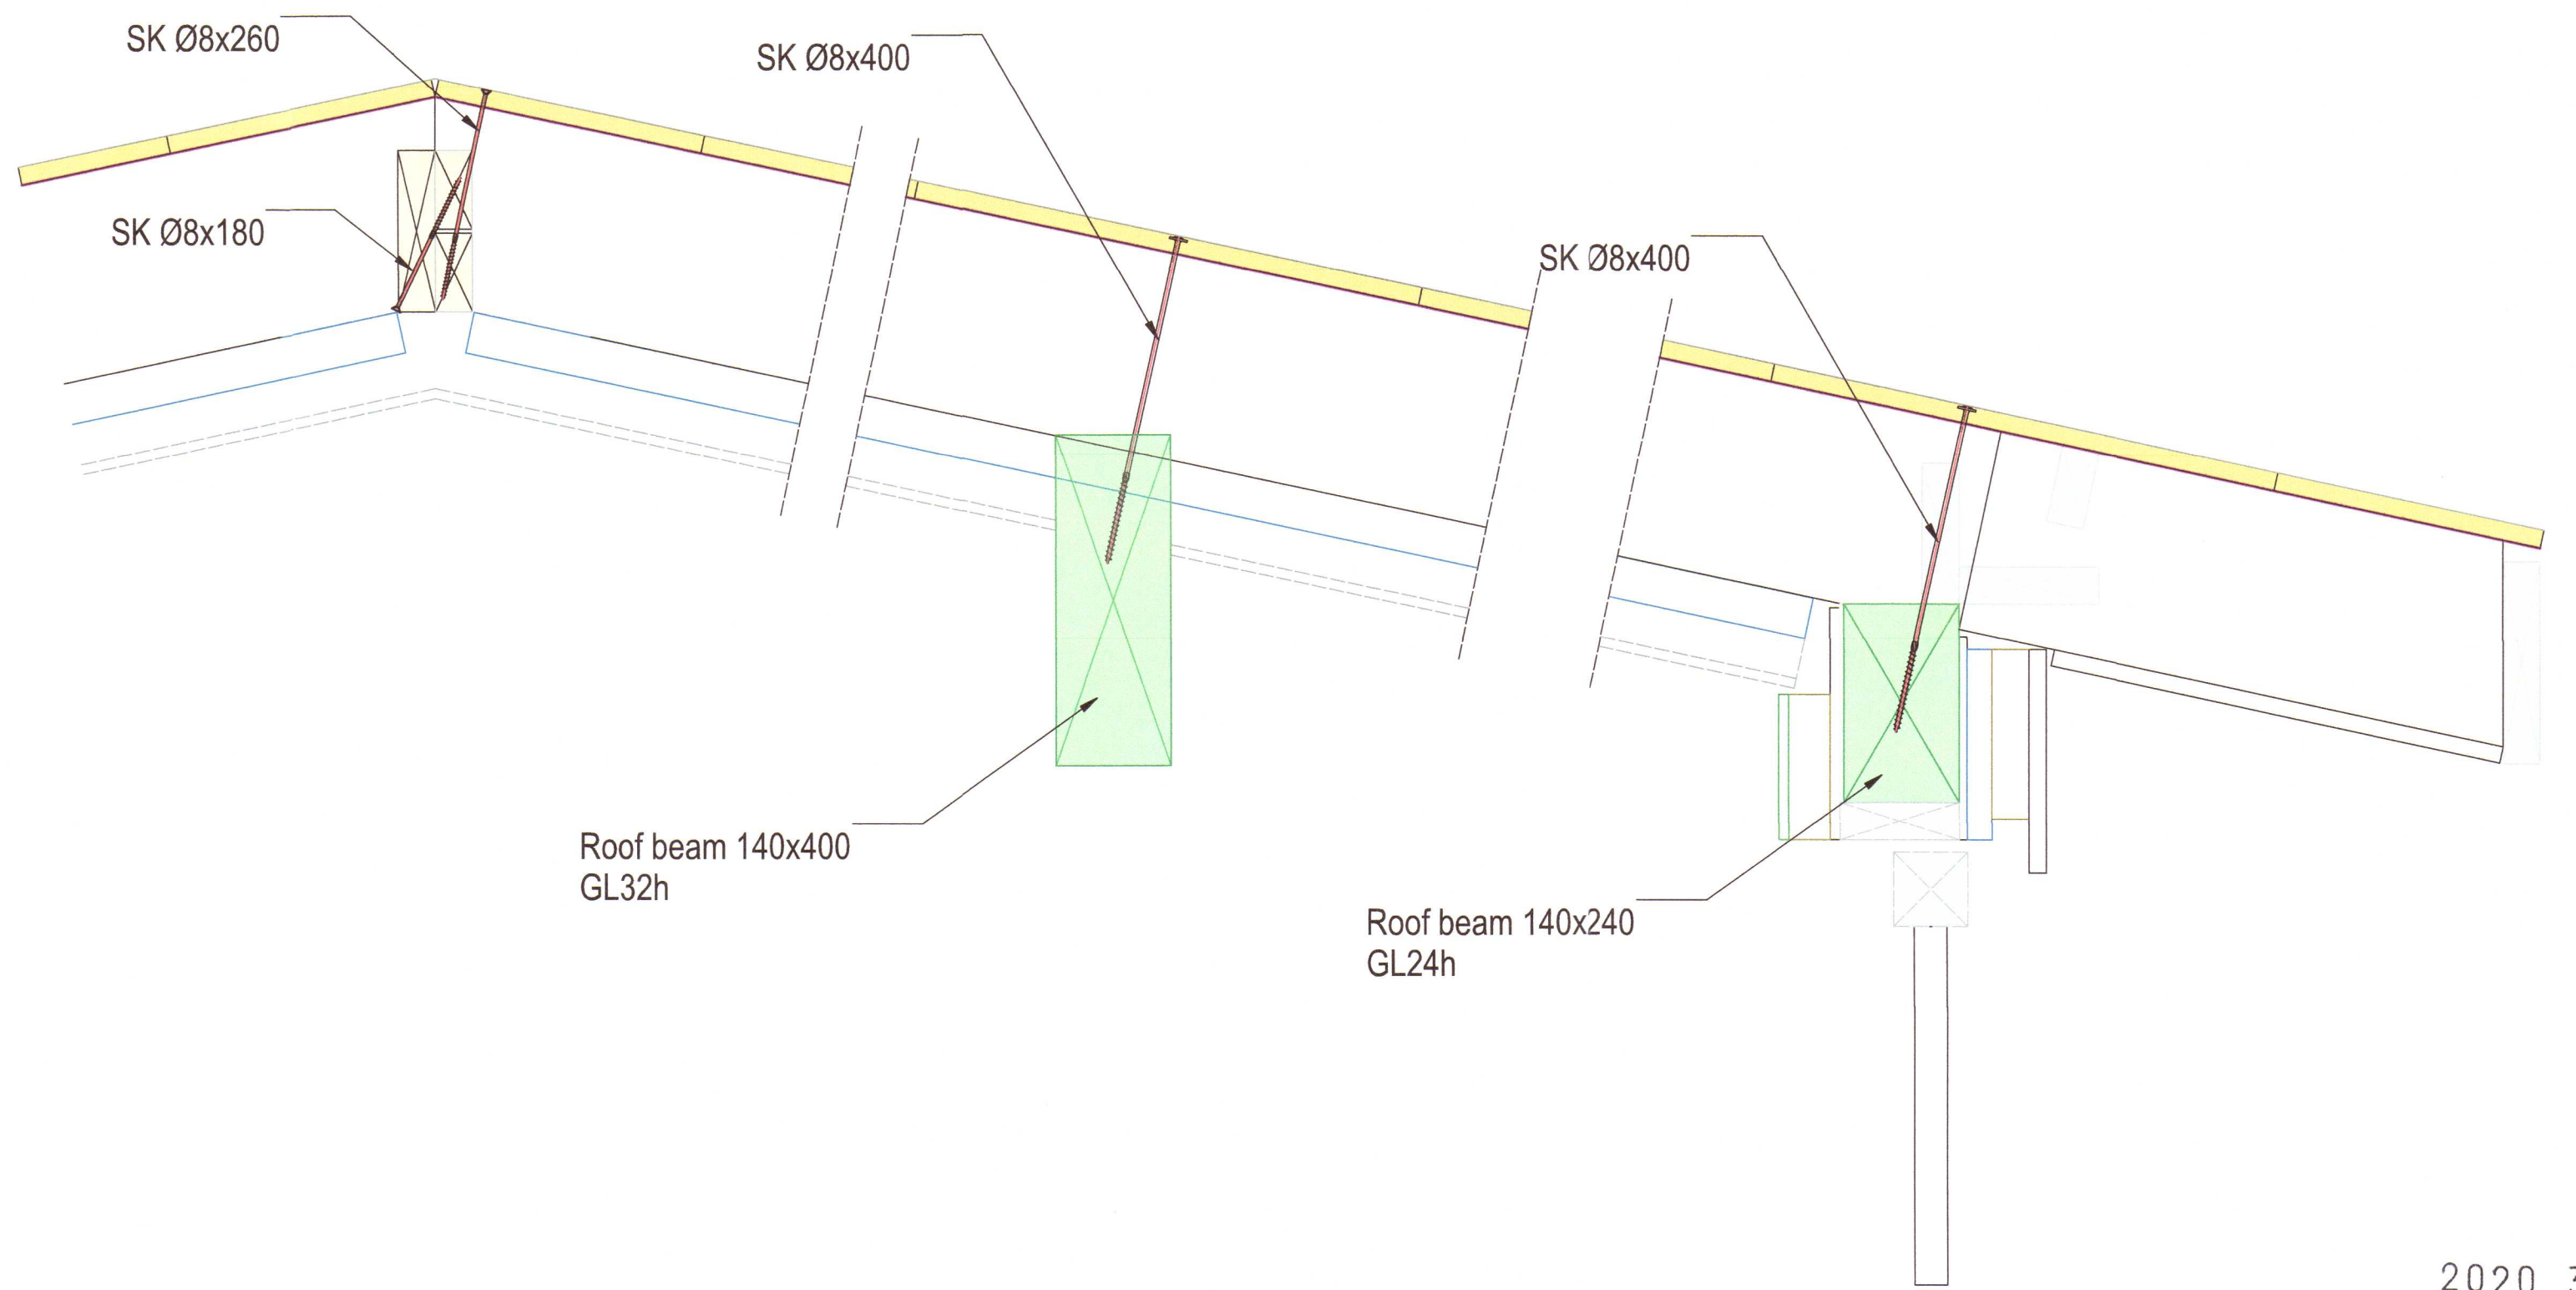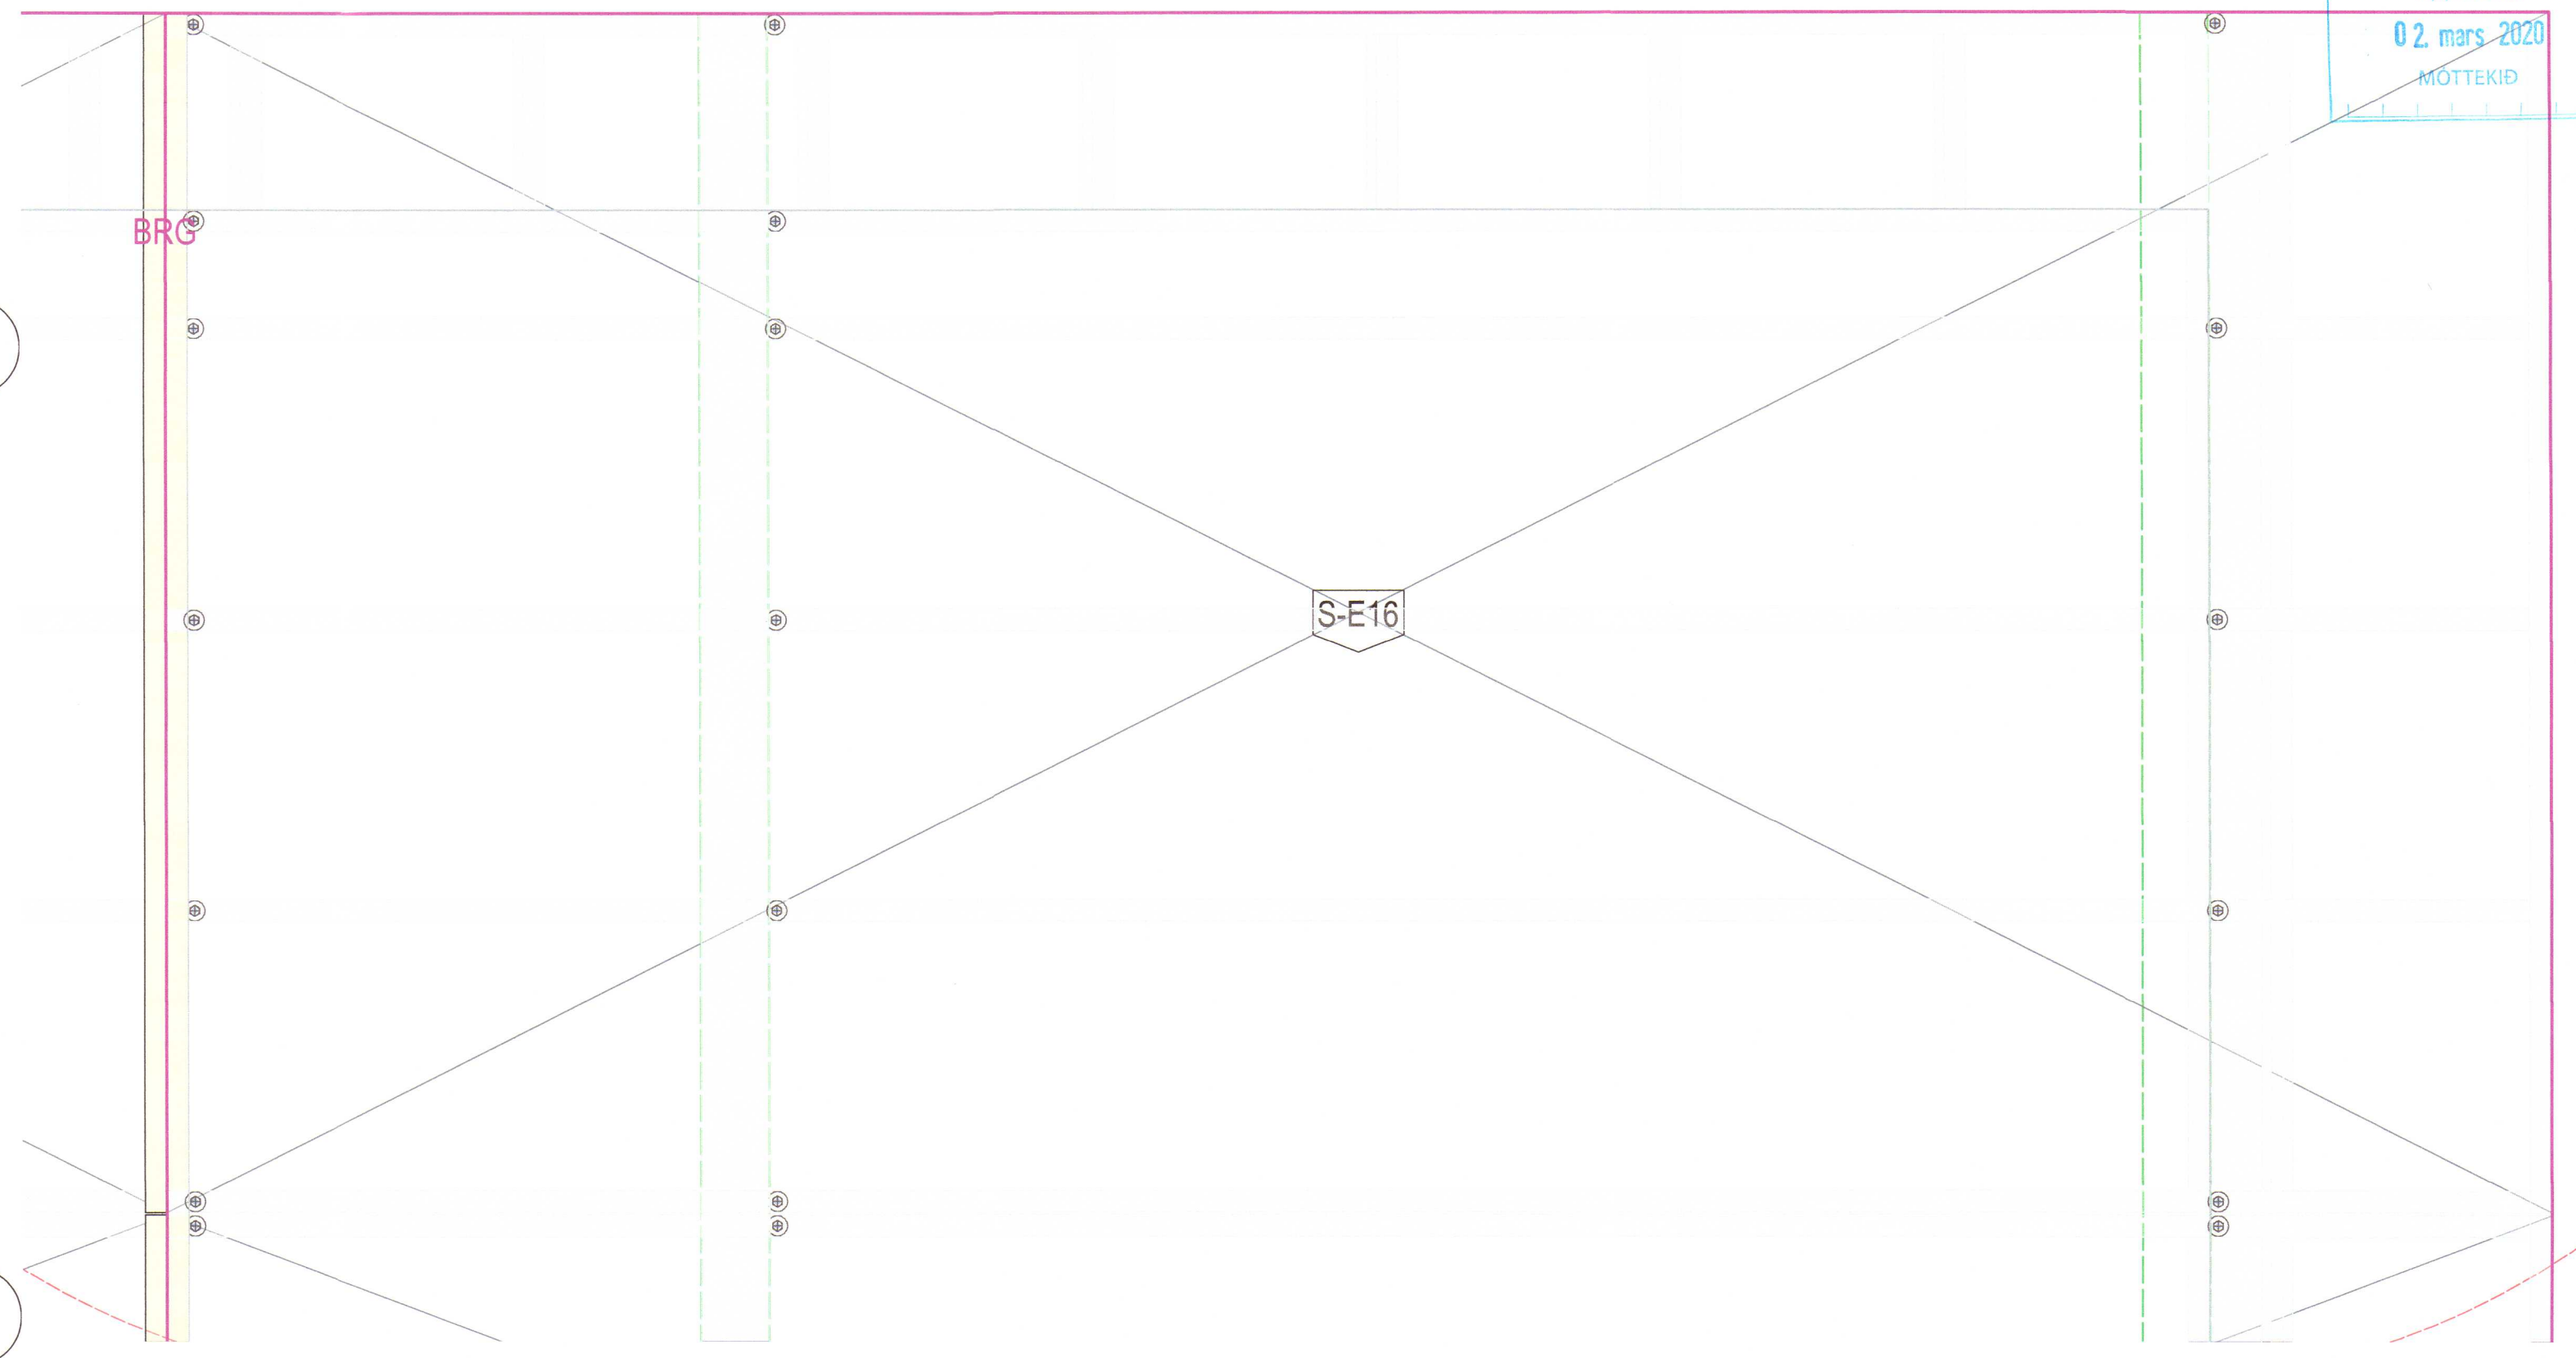

2020 319

Róm

|                                                                  |                   |                         |                 |
|------------------------------------------------------------------|-------------------|-------------------------|-----------------|
| Project VADNESS 2                                                |                   | Internal number         |                 |
| Address Hrauntröð 22 í landi Vaðness, Grímsnes og Grafingshreppi |                   | Gnr/Bnr                 | Kommune         |
| Draughtsman                                                      | Drawing ROOF PLAN | Drawing Nr. PLN_00004_0 |                 |
| Customer                                                         | Revision          | Date 04/02/2020         | Scale 1 : 75.00 |