
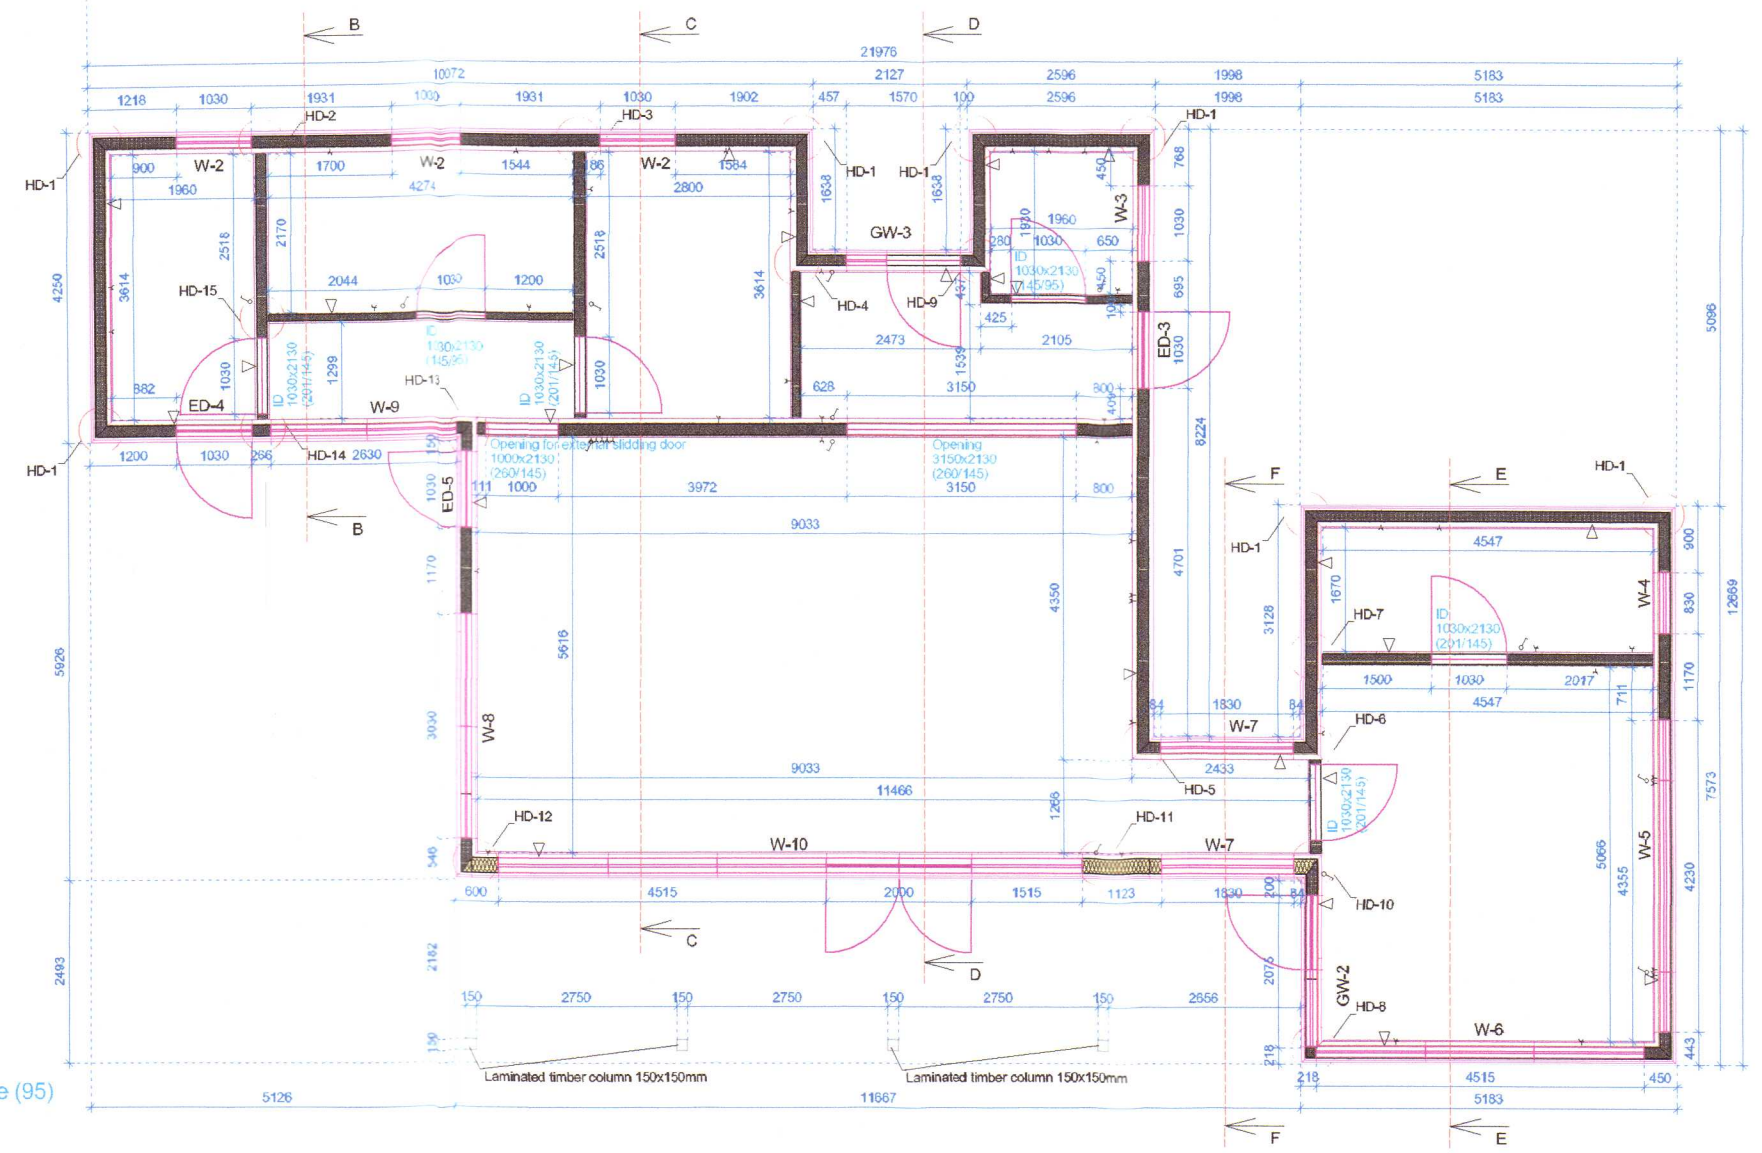



Umhverfis- og tæknisvið  
Uppsveita  
02. mars 2020  
MÖTTEKIÐ

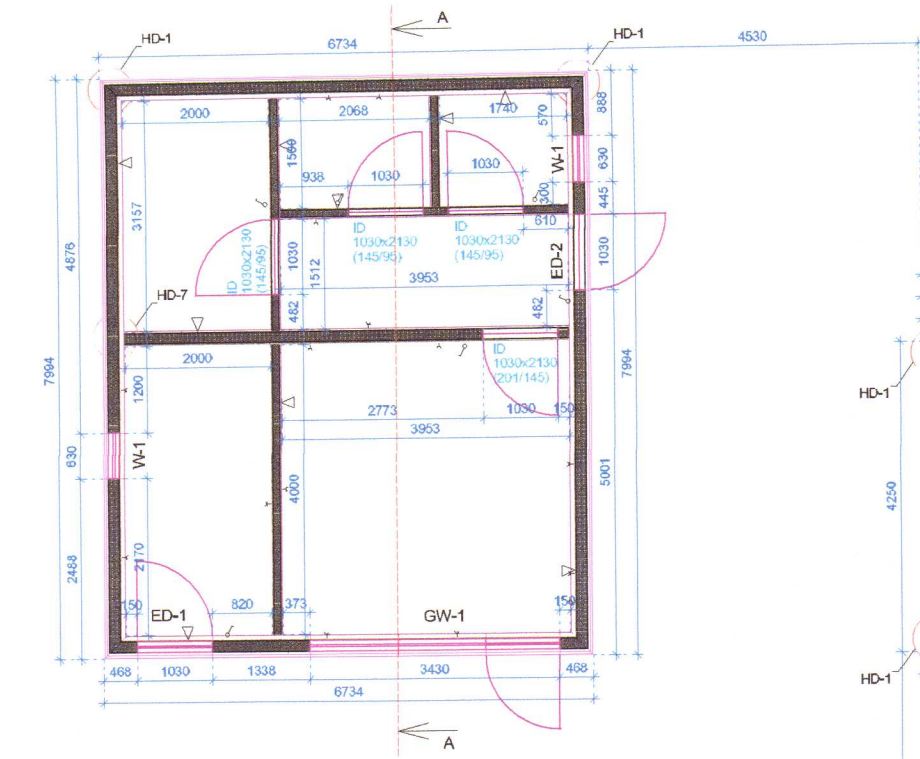

ID - Internal door  
1030x2130 - Dimensions for opening in timber frame  
(145/95) - Thickness of wall construction (145); Thickness of timber frame (95)

- NOTES:
- 1) All chipboard plates fixed with screws 4,2x55mm, with fixing step 80mm;
  - 2) All dimensions for windows and doors are showed for openings in timber frame;
  - 3) Openings in timber frames for internal doors - 1030x2130mm;
  - 4) In all corners are used anchoring system with AKRG 285 metal angles and Hilty metal dowels. Fixing for 3 studs in all corners;

2020 260

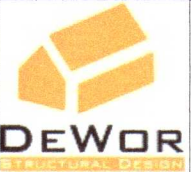Proj Manager:		Customer:	Project nr:
Proj. Resp. Eng: A.Muráns		Object: Hrauntröð 10	162A
Proj. Eng/Dsg: J.Kalva		Label:	BK
		Revision:	
		Sheet name:	Sheet nr:
		1st floor plan	3
File Nr. C:\USERS\KALVA\DESKTOP\ISLANDSEMA\1516V021		Scale:	1:100.00
		Date:	20.12.2019

Samp. Sigurður U. Sigurðsson 220772-4279  
Hönnuð Sigrún Þ. Þórunn 0307713709