


Umhverfis- og tæknisvið Uppsveita
Yfirfarið
 - 7 SEP 2020
S. L. Sturla
 FA. Byggingarfulltrúi

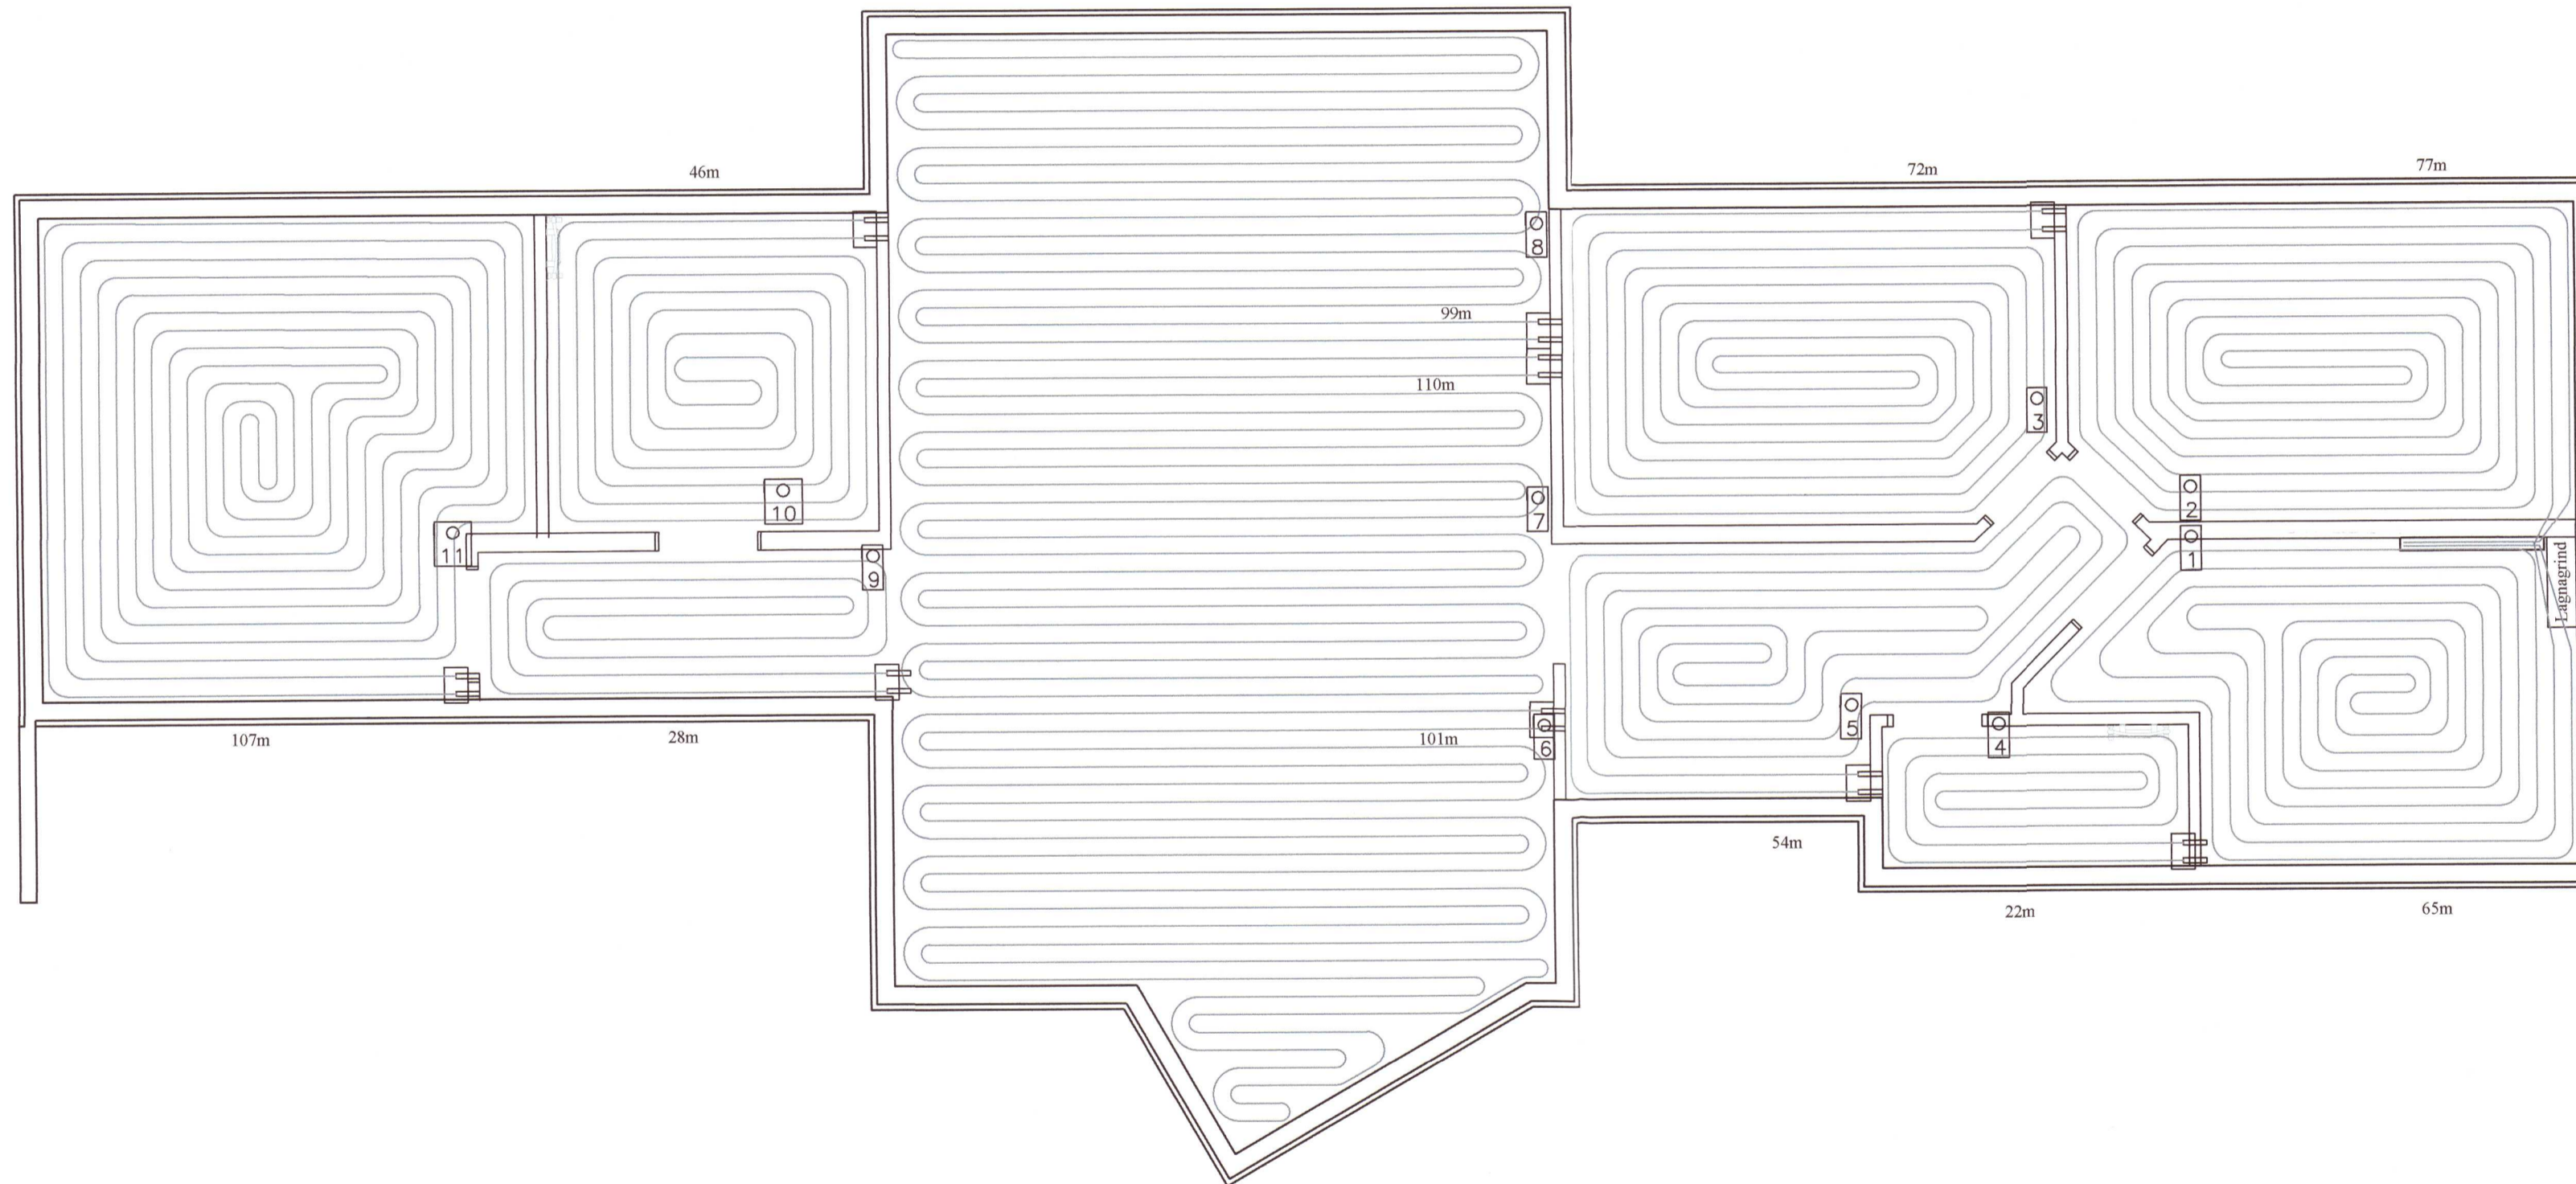

Grunnmynd hitalagna
 MKV: 1:50

BR	DAGS	BREYTING

G HJARDARHOLTÍ 11
 800 SELFOSSI
 Sími: 783 4180
 Netfang: kjartungardars@gmail.com

20201975

TEIKNISTOFAN ÖRK A-140+40-2005 25.05.2020

Álfholt 3 Gnúpverjahrepp
 Grunnmynd hitalagna

Kvarði 1:50

HANNAÐ:	TEIKNAD	DAGSETNIG	VERKNÚMER
KG	KG	10.07.2020	2020-12

SKRÁARNAFN	SAMÞYKKT	TEIKNING NÚMER
Álfholt 3 Gnúpverjahrepp Lagtrú.dwg	<i>[Signature]</i>	321