
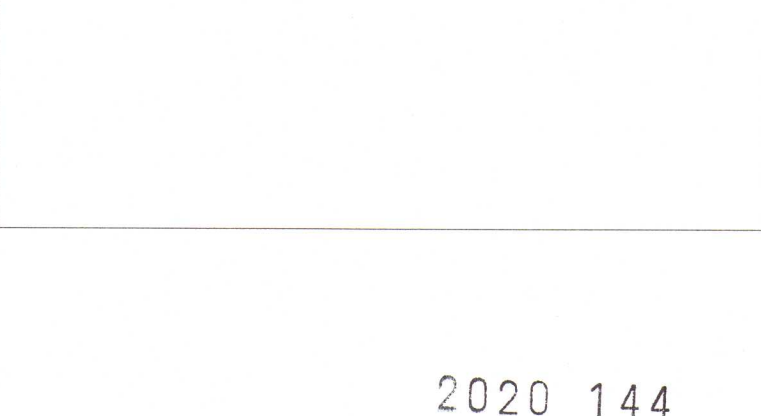
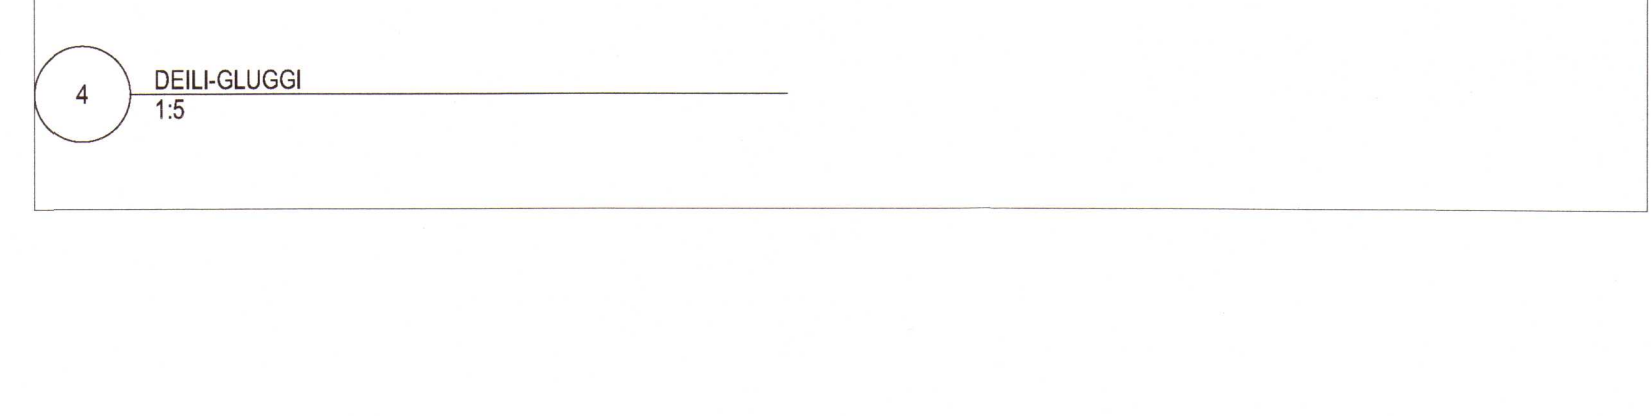
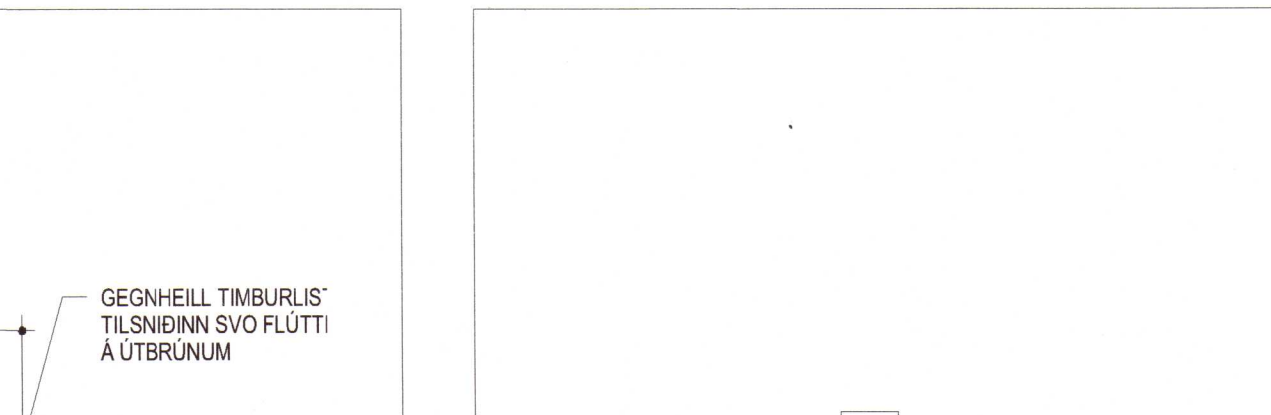
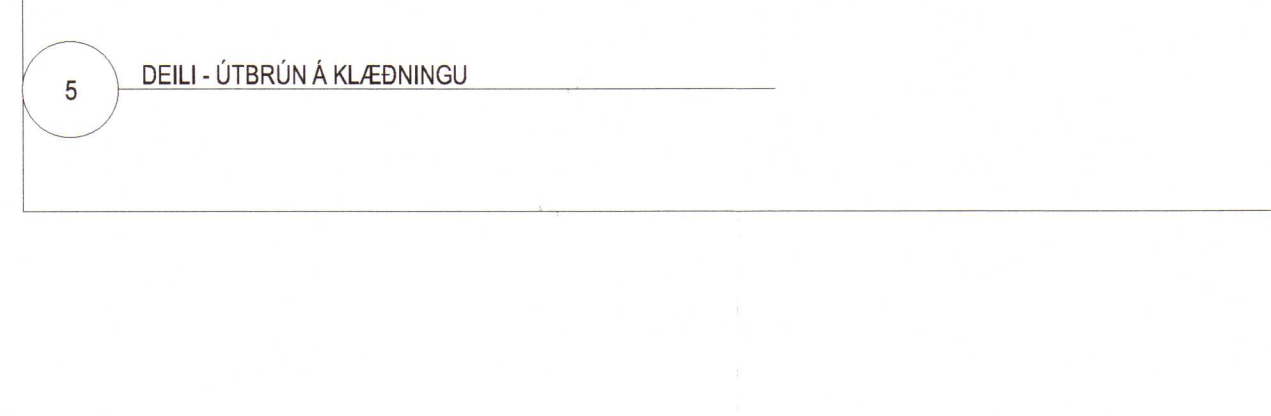
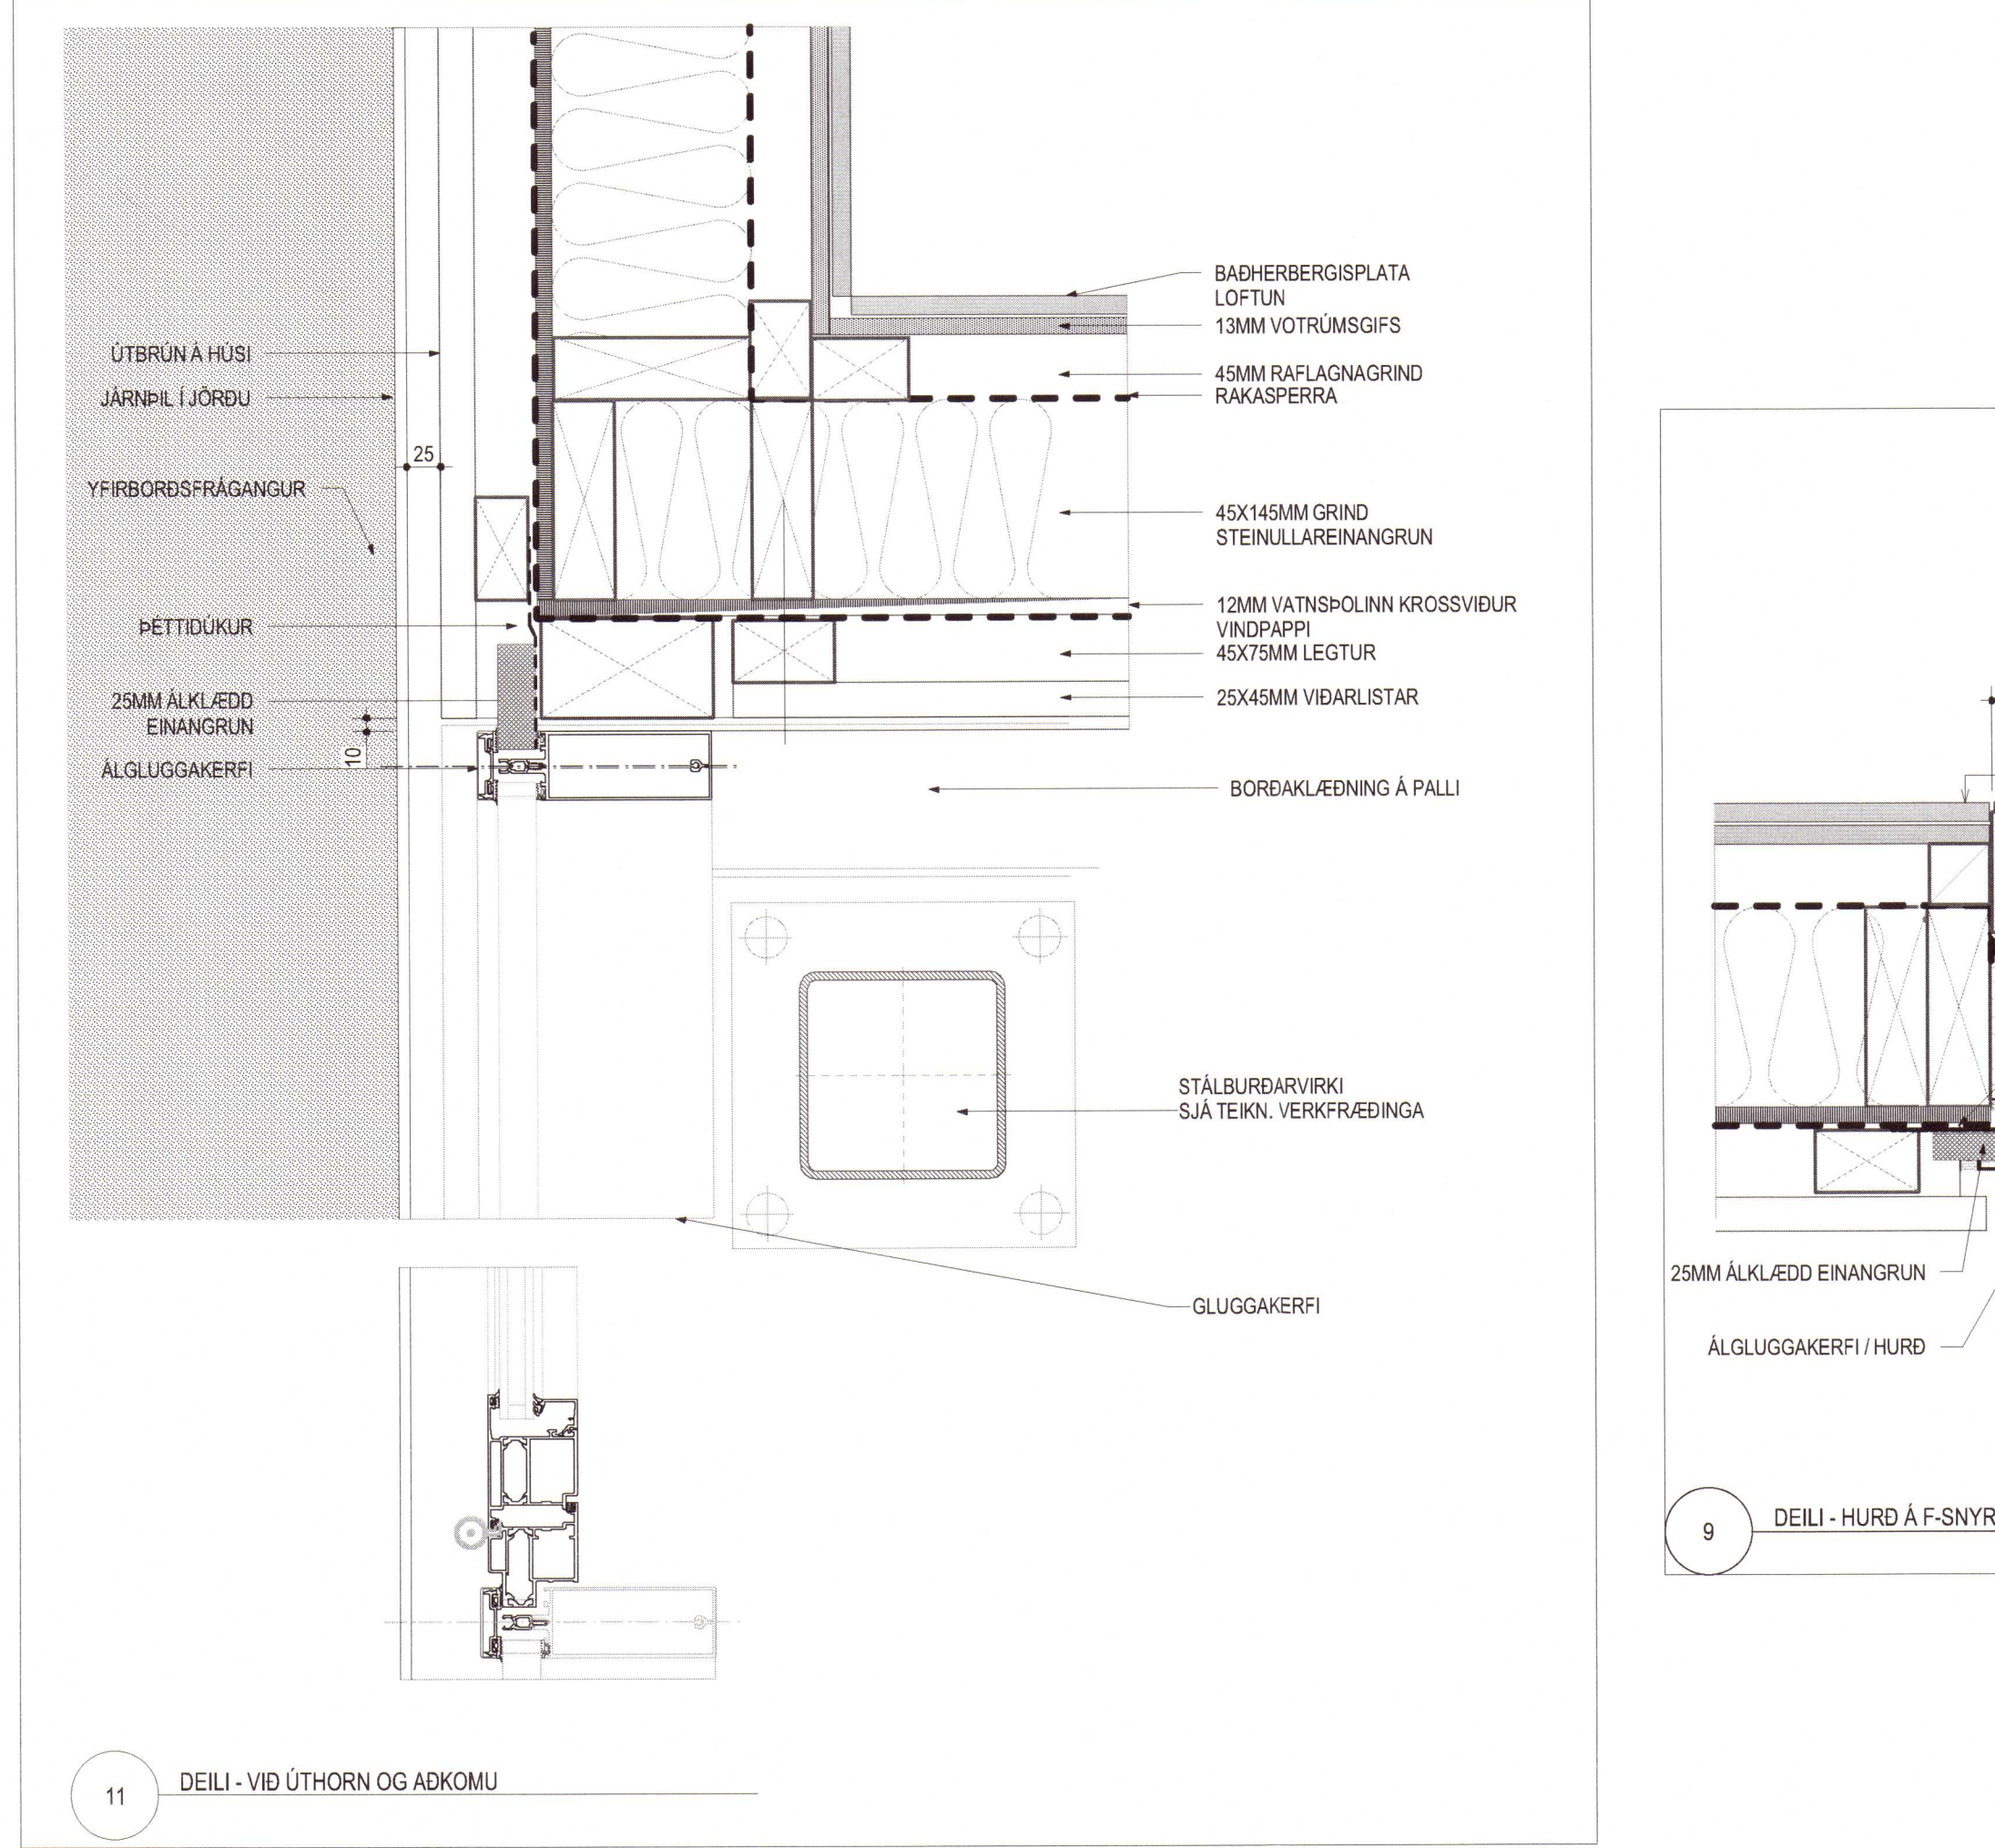
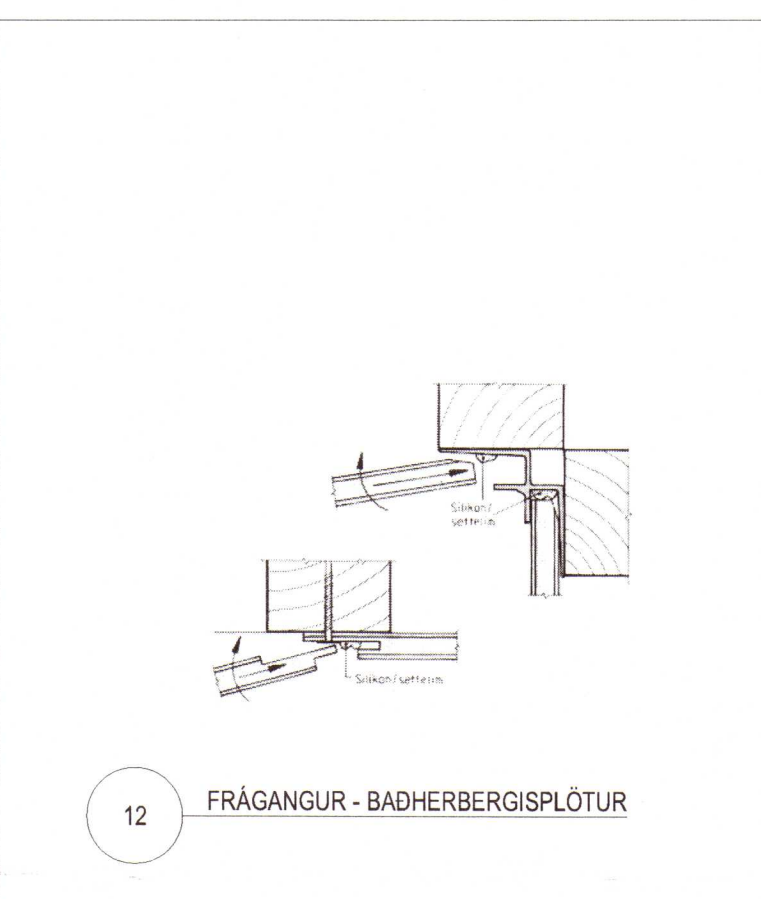
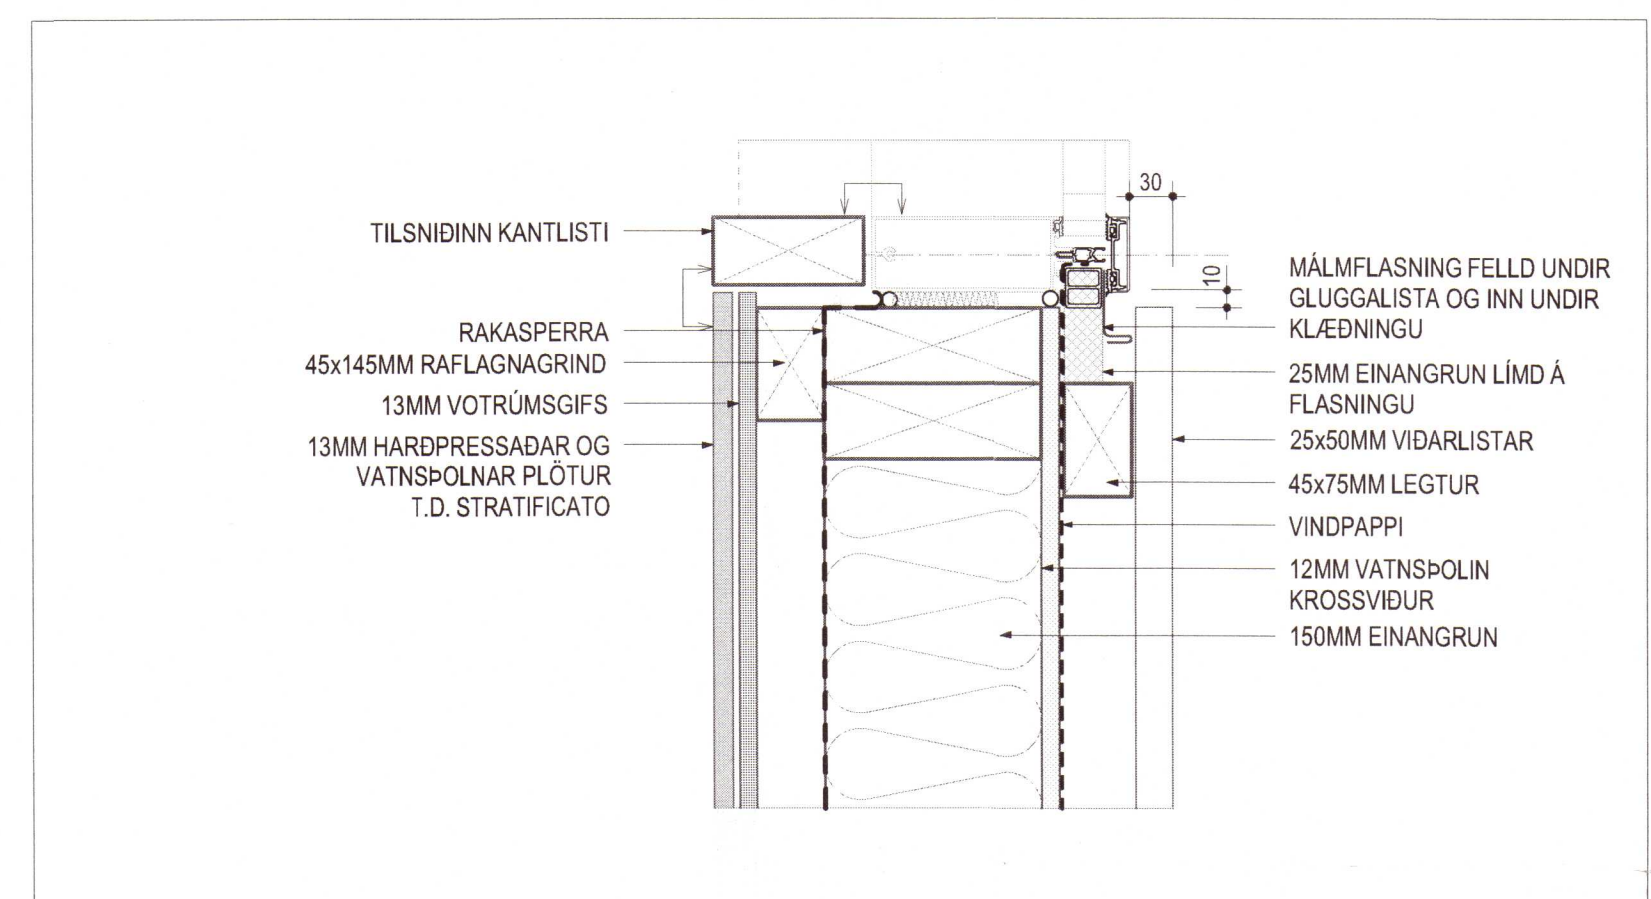
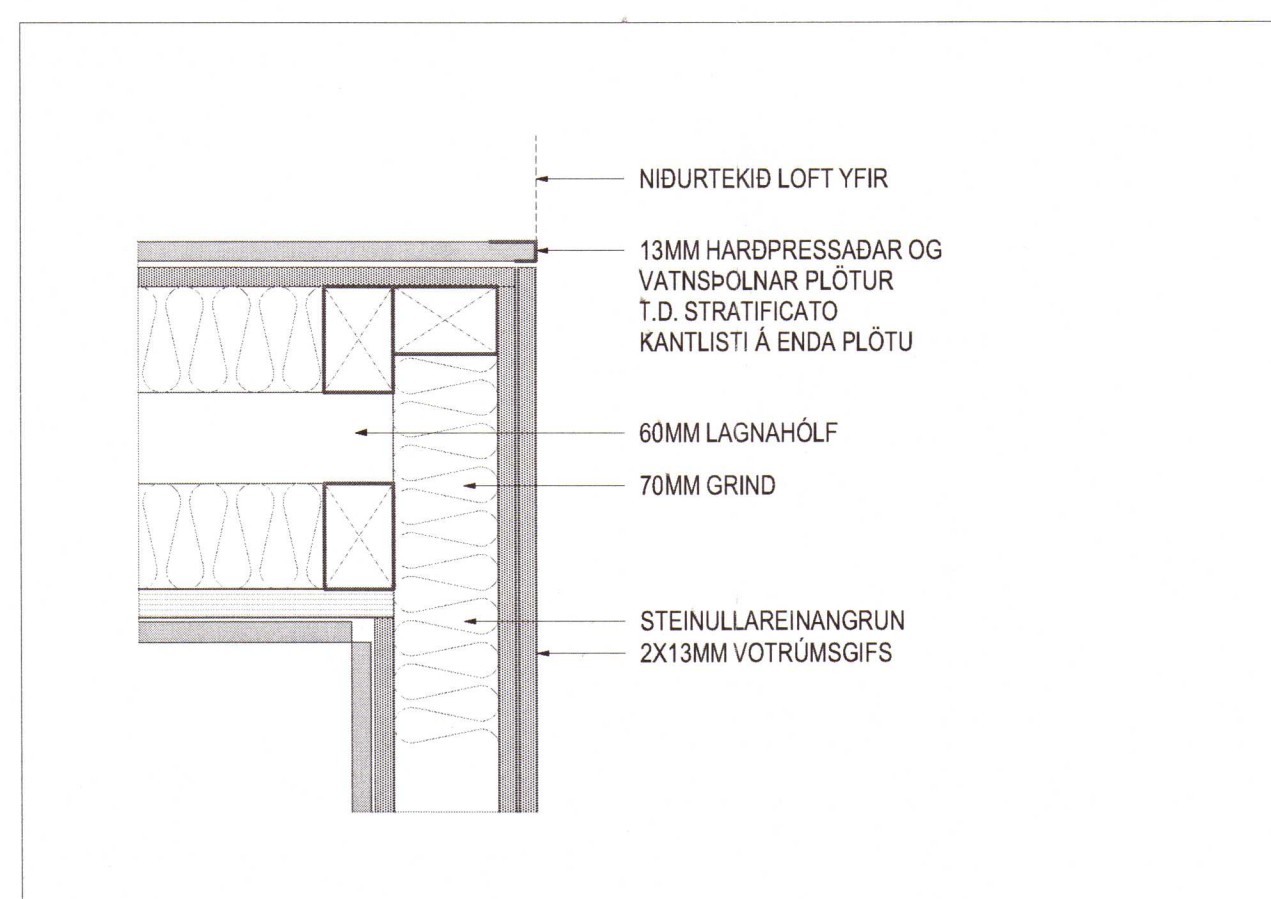


Umhverfis- og tæknisvið Uppsveita
Samþykkt
03. okt. 2019
David Sigurðsson
Byggingarfulltrúi

ÚTGÁFUFRILL				
NR.	DAGS.	SKYRINGAR.	TEIKN.	SAMB.

LAGFÆRINGAR

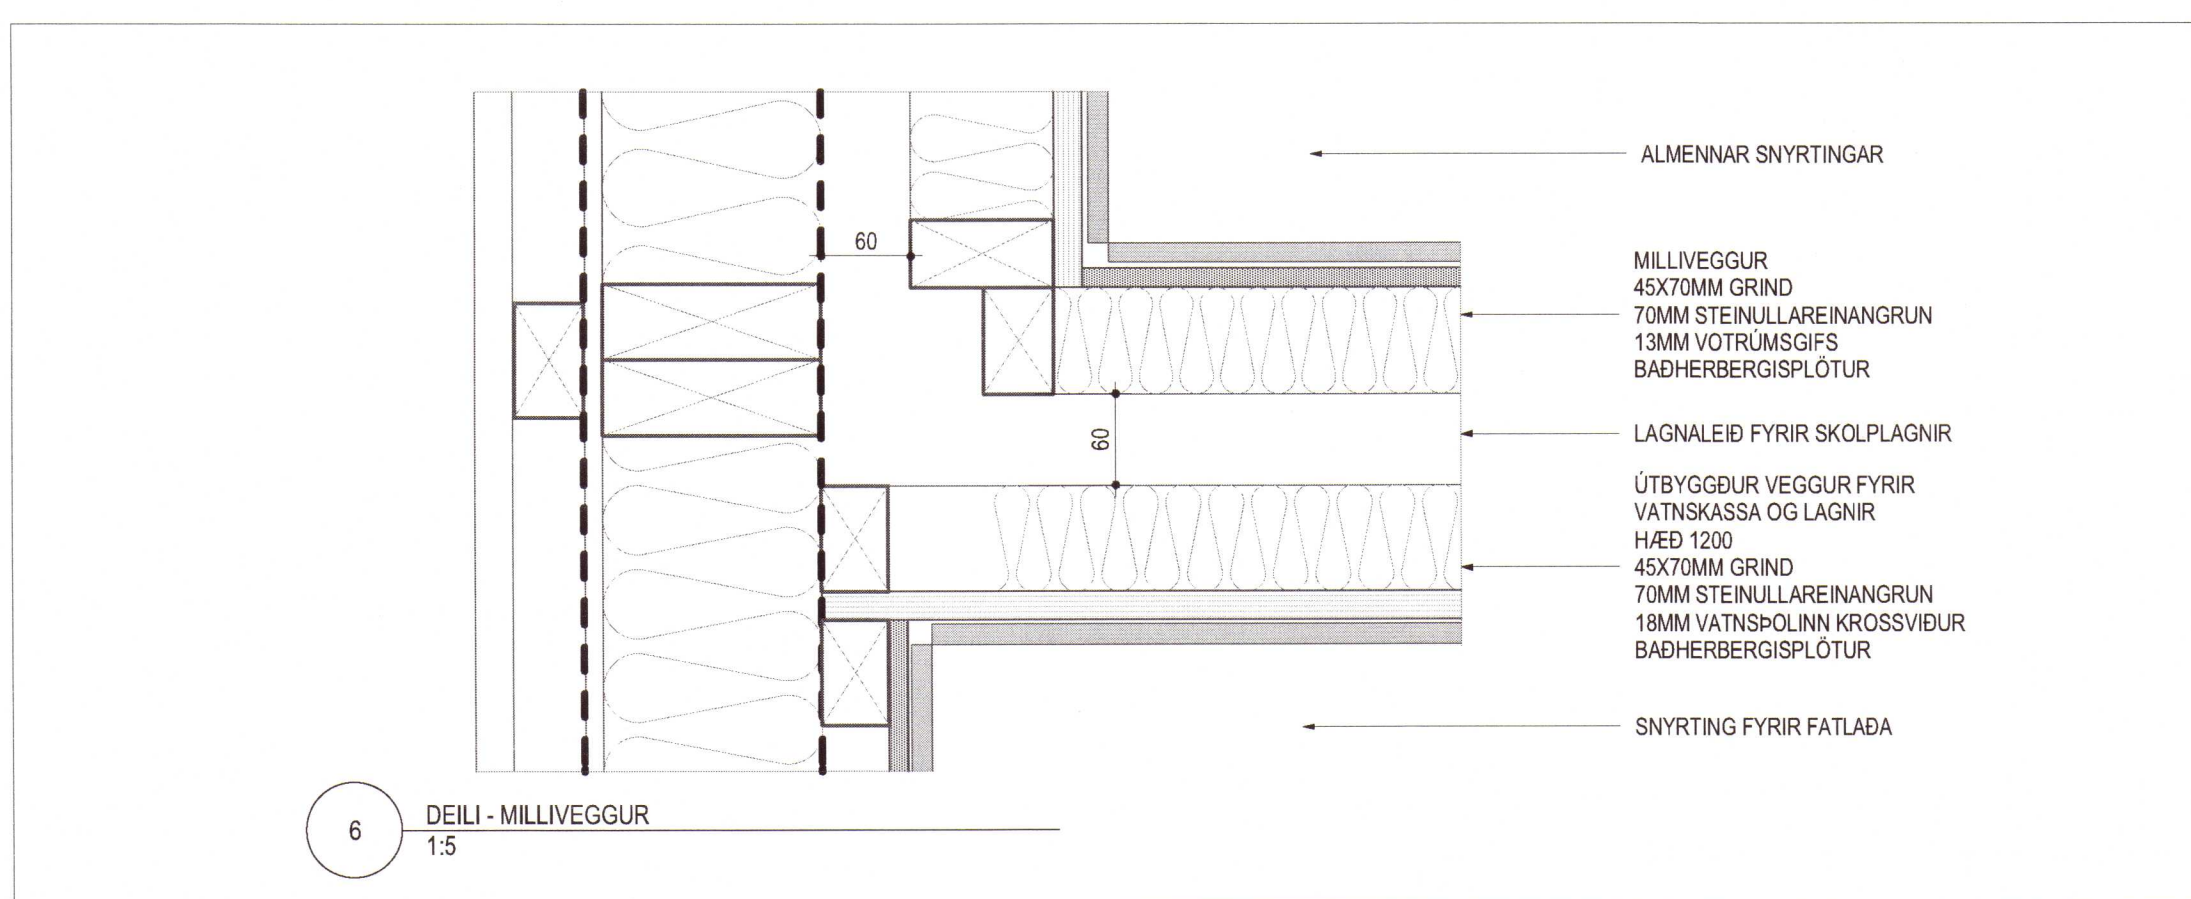

Ámi Kjartansson arkitekt FAI IC 040352-3089
Bering Bjarnar Jónsson arkitekt FAI IC 020464-5509
Jóhannes Þórðarson arkitekt FAI IC 121057-6039
Sigbjörn Kjartansson arkitekt IC 121268-2269
Sigurður Halldórsson arkitekt FAI IC 100857-2009

ÞINGVELLIR - SALERNISHÚS
ÞINGVELLIR, BLÁSKÓGABYGGÐ

DEILI - LÁRÉTT

SÉRUPPRÁTTUR

Bygging: Talskrá: **A22.11** **GLÁMA·KÍM**

Útgáfudagur: 05.01.2019 Mætti: 1:8
Vöskva: 1703022 Tökn: ÓM Yfirt: SK
Arkitektor Lougavega 164 ehf. 106 Reykjavík
Sí: 530-8100, F: 530-8101, Sí: 540-496-5798
glomakim@glomakim.is, www.glomakim.is

SMÁSTYKI ER AÐ NÁLA AF TEIKNINGUM
TEIKNINGU ER AÐ NÁLA AF SMÁSTYKI MEÐ NEYNDHEITI AÐ FALTA TIL EÐA TIL EÐA AÐ BIRKILS OG LEYFIS HÖFUNDUR