


PRENTAD: 25. nóvember 2020 09:21:14

GRUNNMYND 1. HÆÐ


1:50

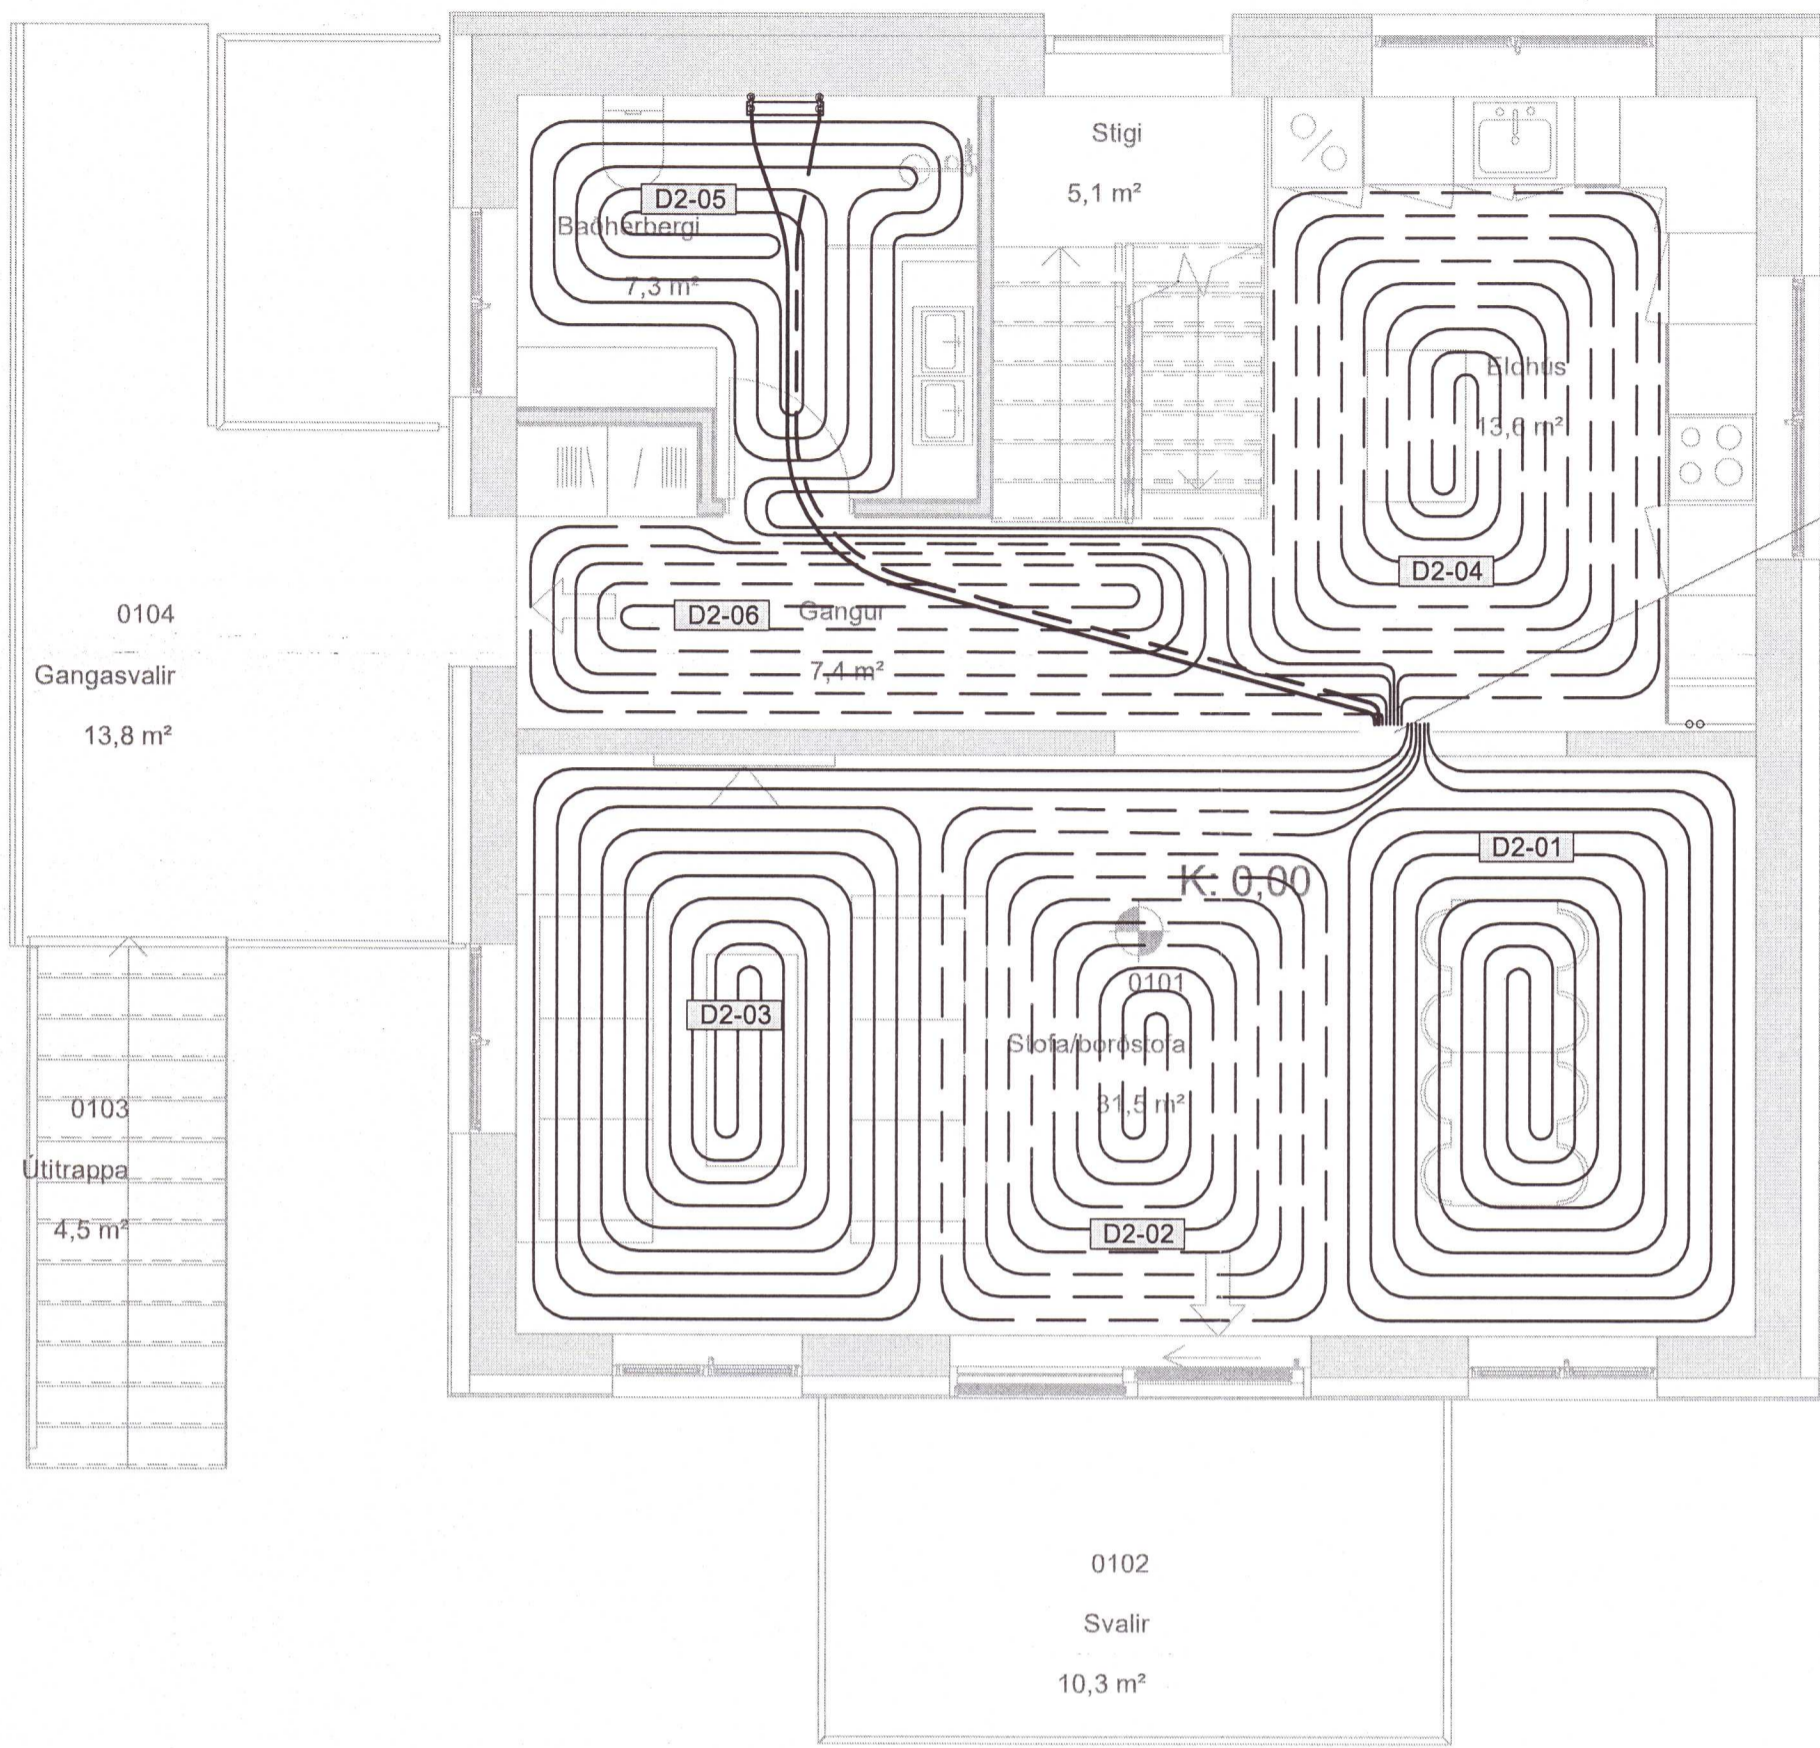

DEILIKISTA 2
STABSETT UNDIR LOFTI
Í ÞVOTTARÝMI KJALLARA

RÚMMYND 1. HÆÐ

1:50

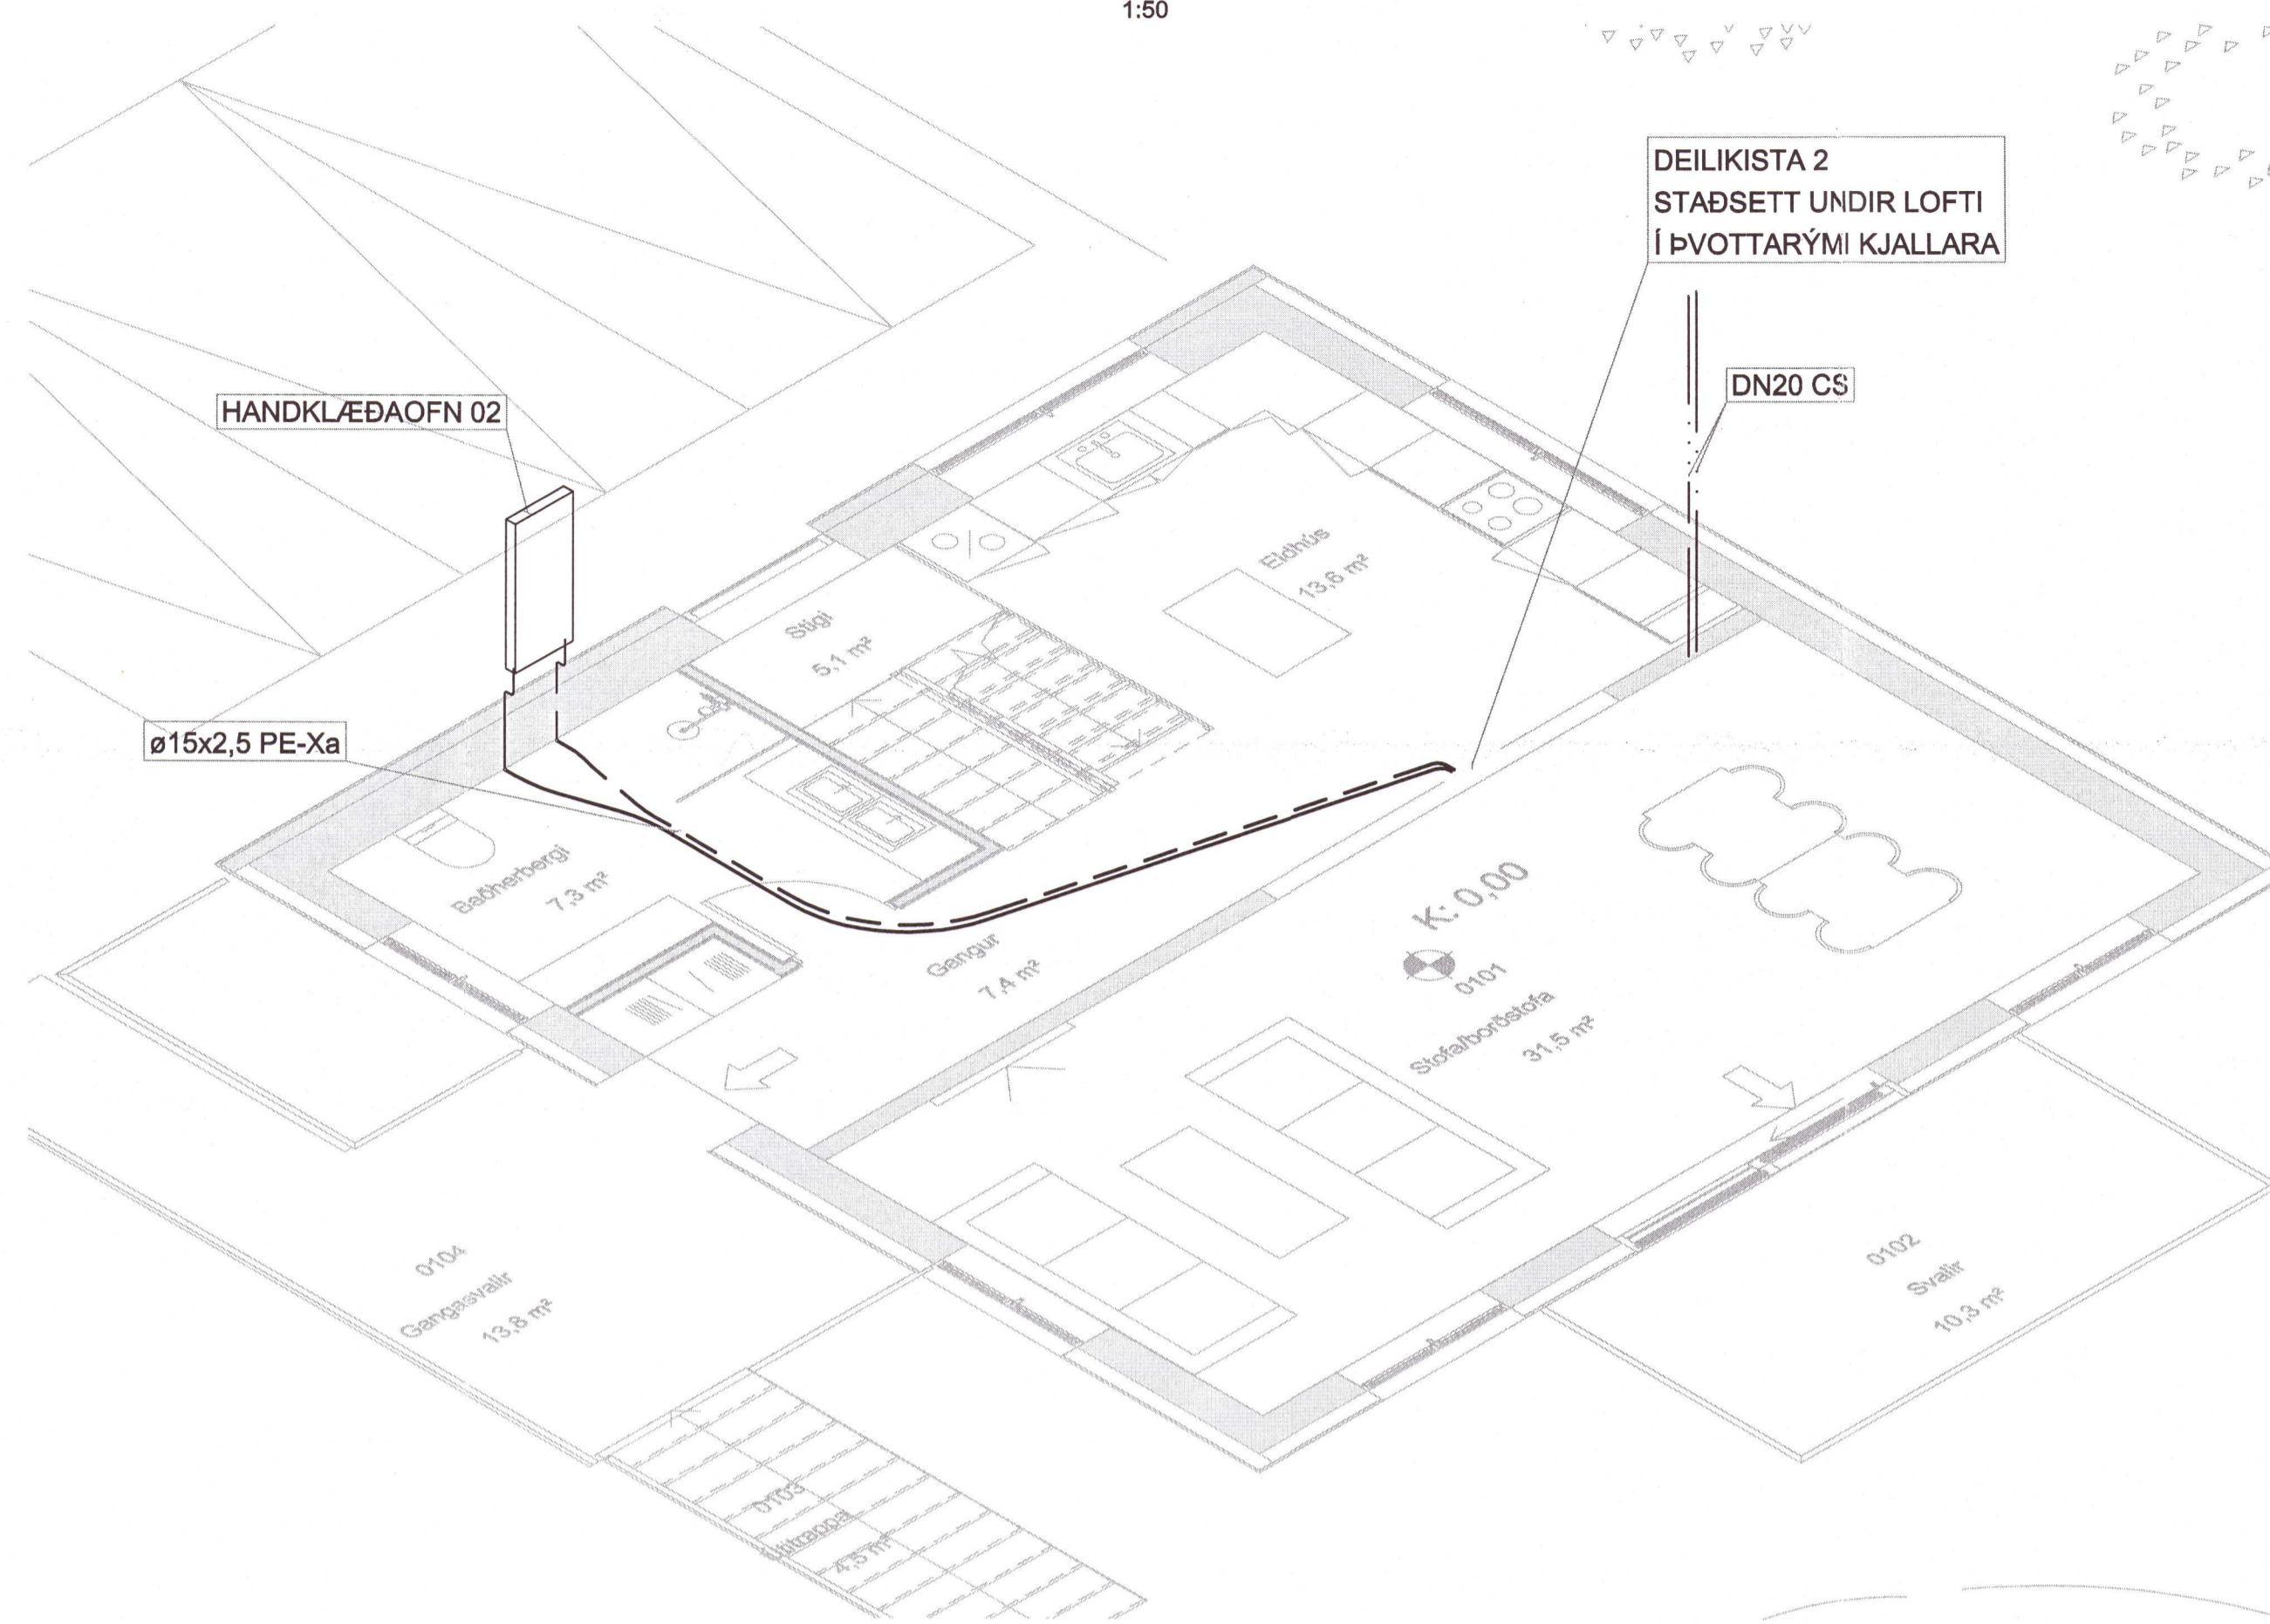


Deilikista 2			
NR	Lengd	c/c	Afköst
	m	mm	W
D2-01	66	150	792
D2-02	63	150	756
D2-03	74	150	888
D2-04	60	150	720
D2-05	47	150	564
D2-06	48	150	576
Samtals:	358		4.296

Deilikista 3			
NR	Lengd	c/c	Afköst
	m	mm	W
D3-01	92	100	1.104
D3-02	100	150	1.200
D3-03	41	150	492
D3-04	33	150	396
D3-05	67	150	804
D3-06	68	150	816
Samtals:	401		4.812


GRUNNMYND 2. HÆÐ

1:50

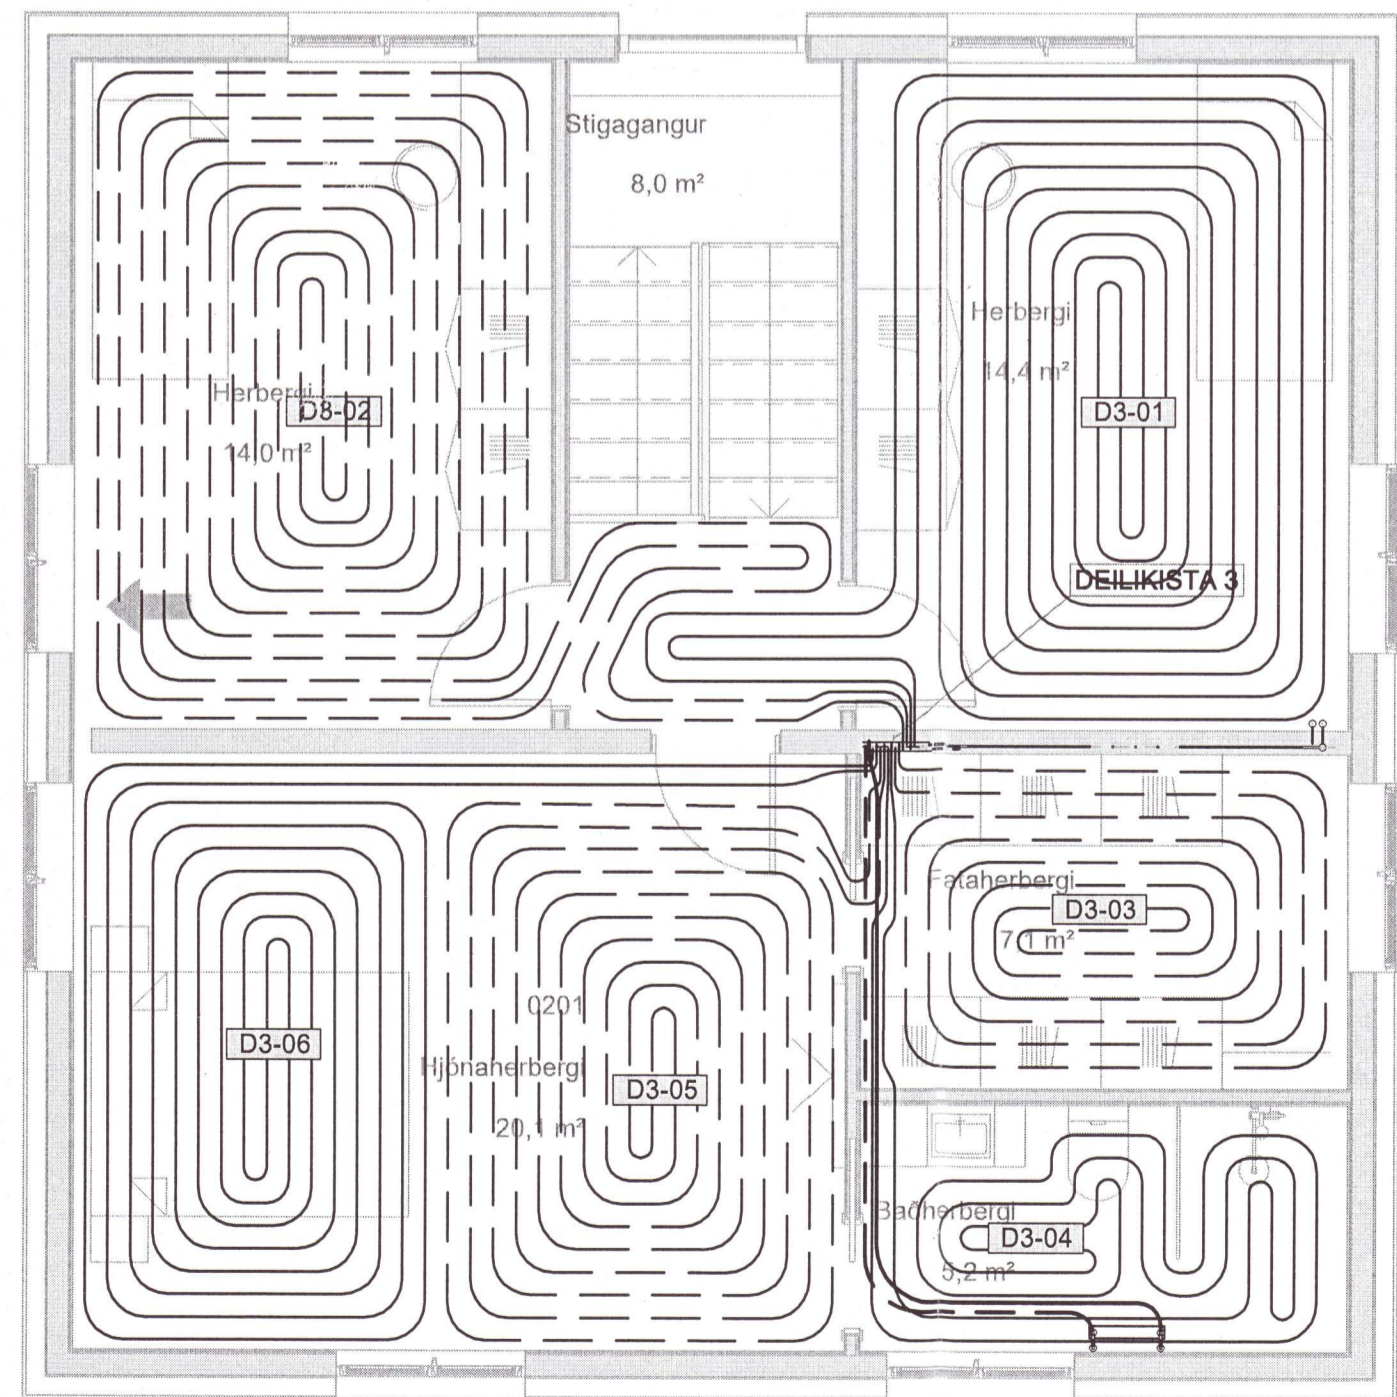





RÚMMYND 2. HÆÐ

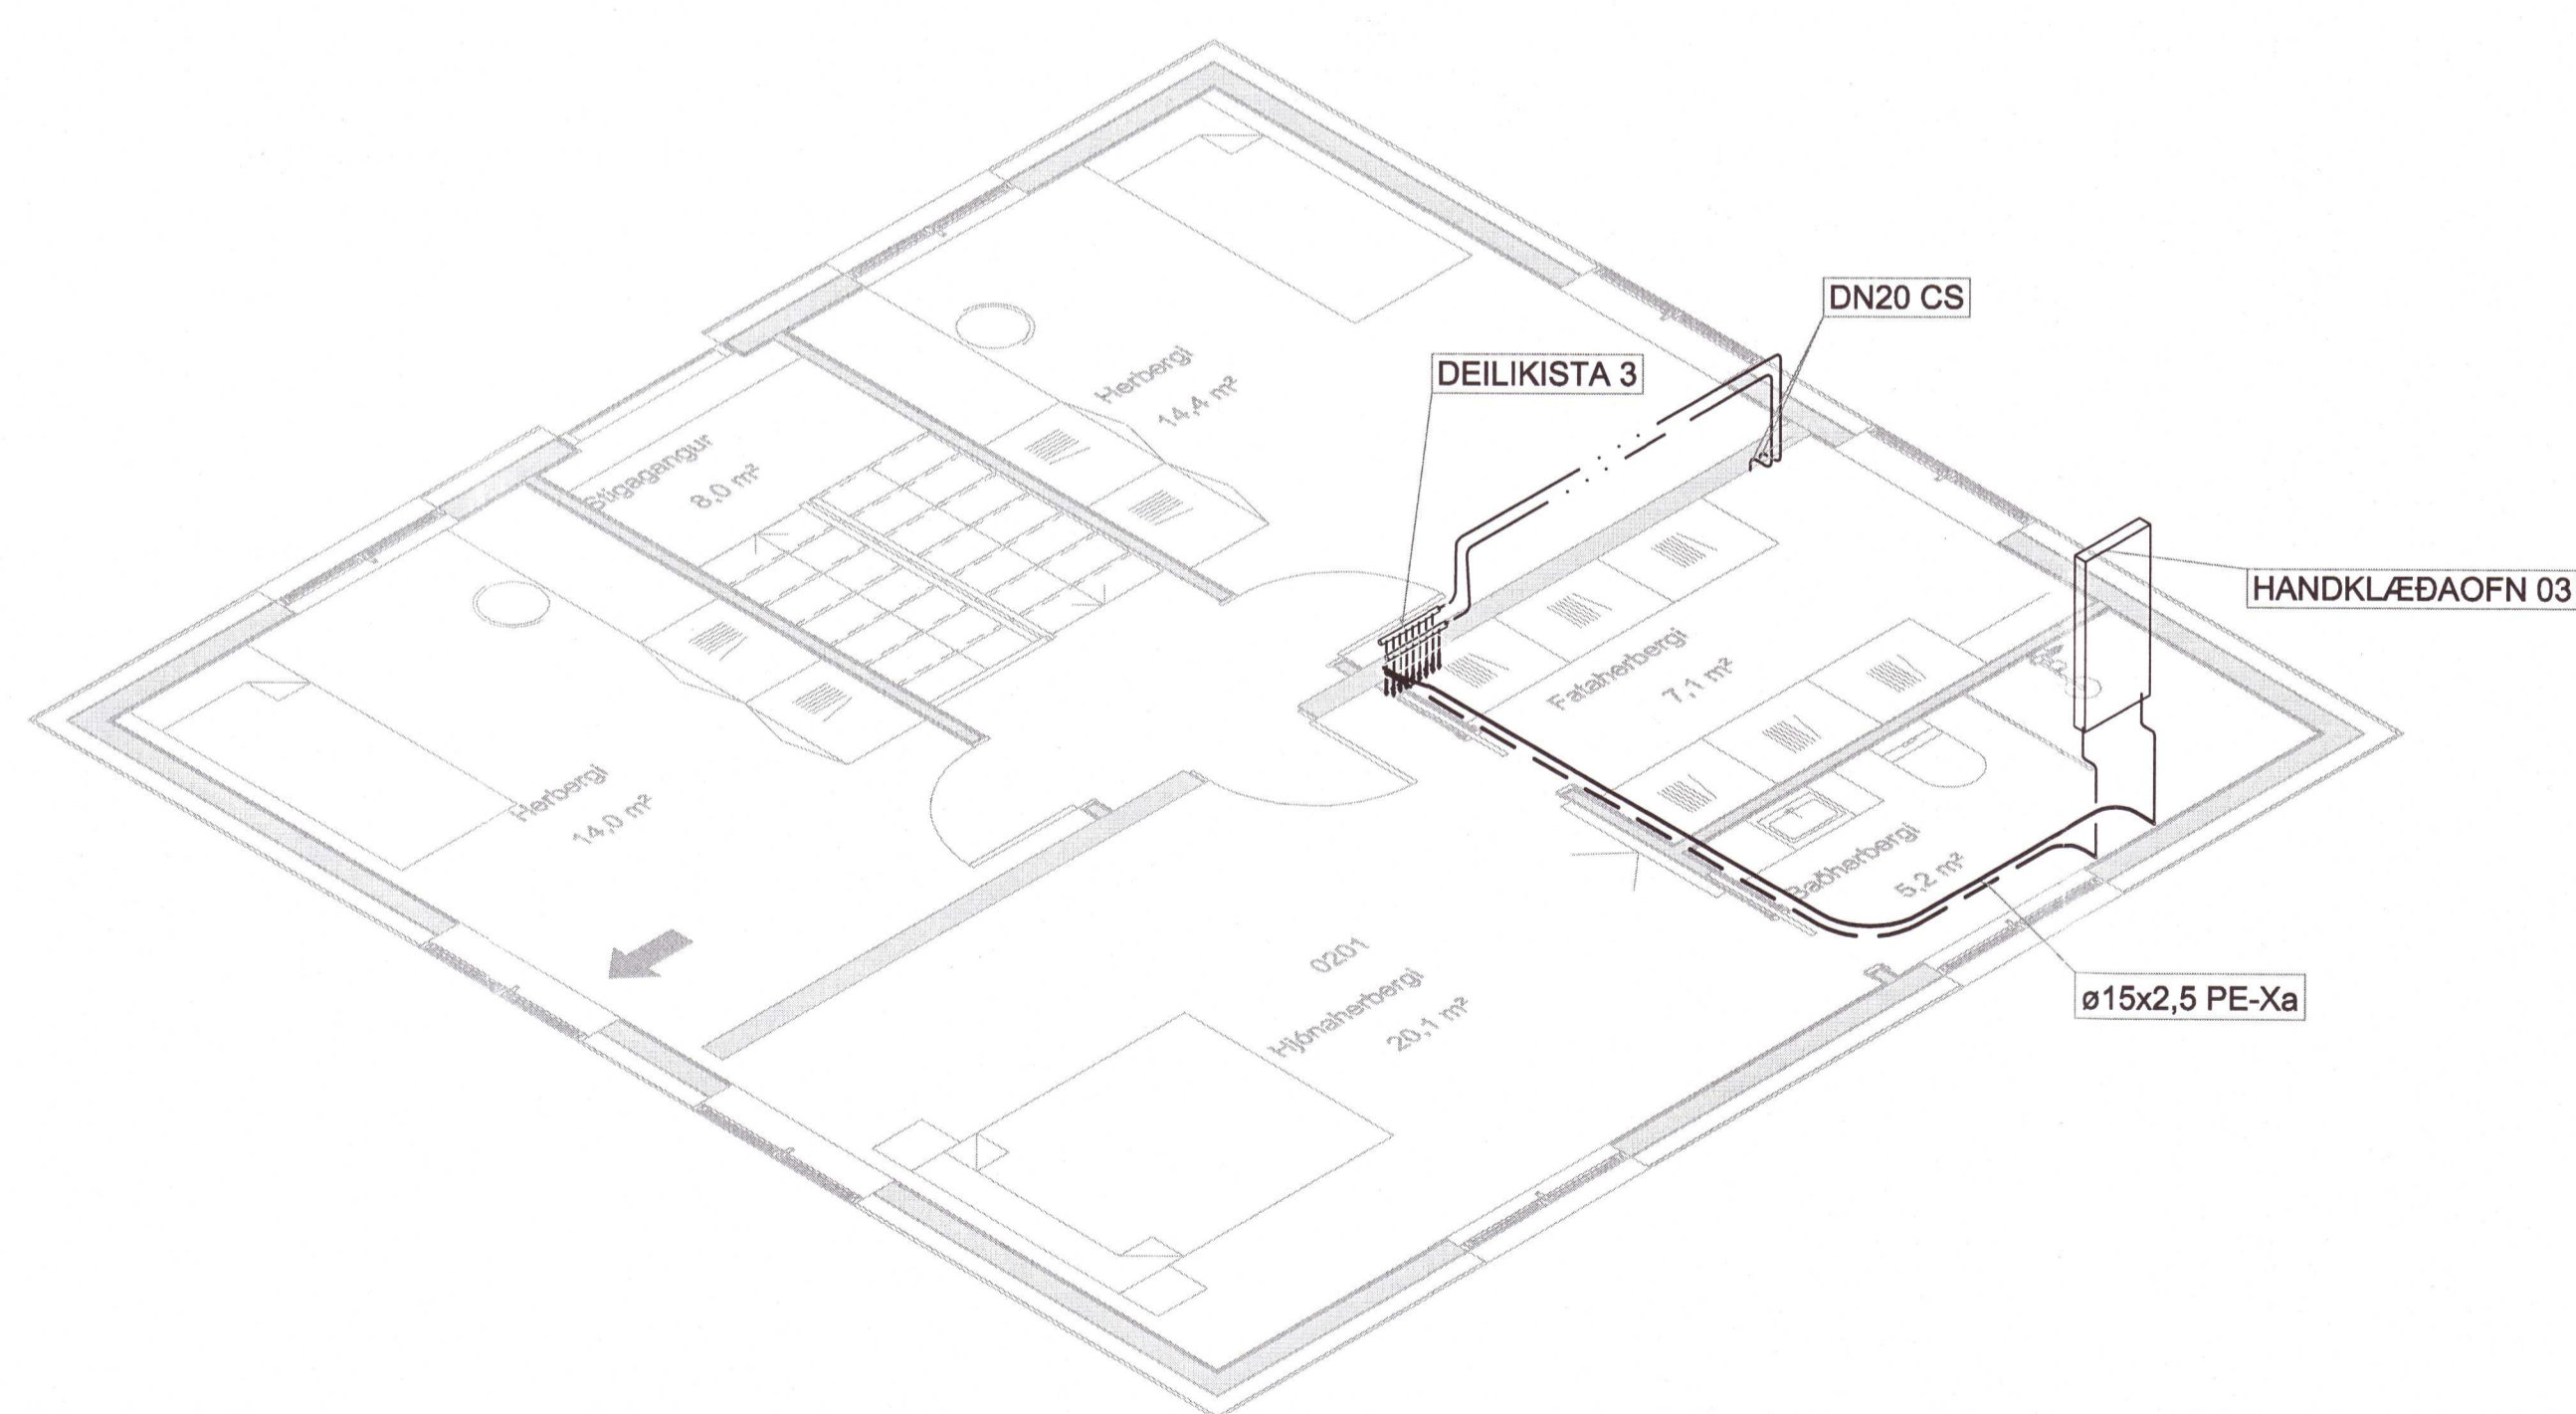1:50

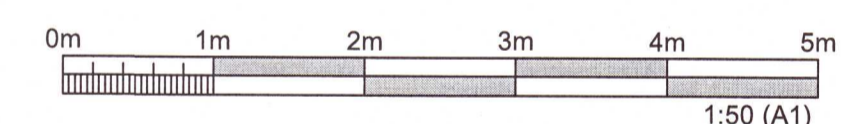

ALMENNAR SKÝRINGAR, SJÁ TEIKN. VDR-1000

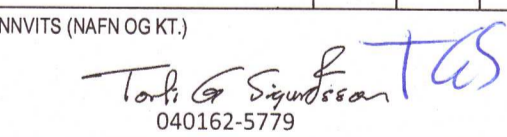

ÚTGÁFUFERILL					
ÚTG.	DAGS.	SKÝRINGAR	HANNAÐ	YFIRF.	SAMP.
01	20.11.2020	VERKTEIKNING	HJS	HJ	TGS
DAGS. UNDIRSKRIFTAR		F.H. MANNVITS (NAFN OG KT.)			
28.11.2020		 Tólfur Sigurbjörnsson 040162-5779			
DAGS. UNDIRSKRIFTAR		HÖNNUNARSTJÓRI (NAFN OG KT.)			
28.11.2020		 Tólfur Sigurbjörnsson 040162-5779			
BYGGT A ADALUPPRÁTTUM LOTU - DAGS.: 20.10.2020 - ÚTGÁFA: B					
HÖNNUNUR 20203425					
 MANNVIT Úrdarvarfi 6 203 Kópavogi Sími: 422 3000 Fax: 422 3001 www.mannvit.is mannvit@mannvit.is Kt: 430572-0169 <small>© ÖLL AFNOT OG AFRITUN TEIKNINGAR, AD HLUITA EDA HELD, ER HÁÐ SKRIFLEGU LEYFI HÖFUNDA.</small>		HEITI VERKS GOÐHÓLL GRÍMSNES- OG GRAFNINGSHREPPI 805 SELFOSSI			
HEITI TEIKNINGAR GRUNNMYND OG RÚMMYND 1. OG 2.HÆÐ HITALAGNIR					
FRUMÚTGÁFA 20.11.2020		MKV. 1:50		STÆRÐ A1	
VERKNÚMUR 3.861.235		VERKHLUTI 000		TEIKNINGANÚMUR VDR-3101	
				ÚTGÁFA 01	

TOLVUSGRÁ, S13-nr1861 Ámennyilgættur TEIKNINGARPIPULAGNRNFM-CM-F06-1-2tl.dwg