




Umhverfis- og tæknisvið Uppsveita
Samþykkt
 13. ágú. 2020
David Sigurðsson
 Byggingarfulltrúi

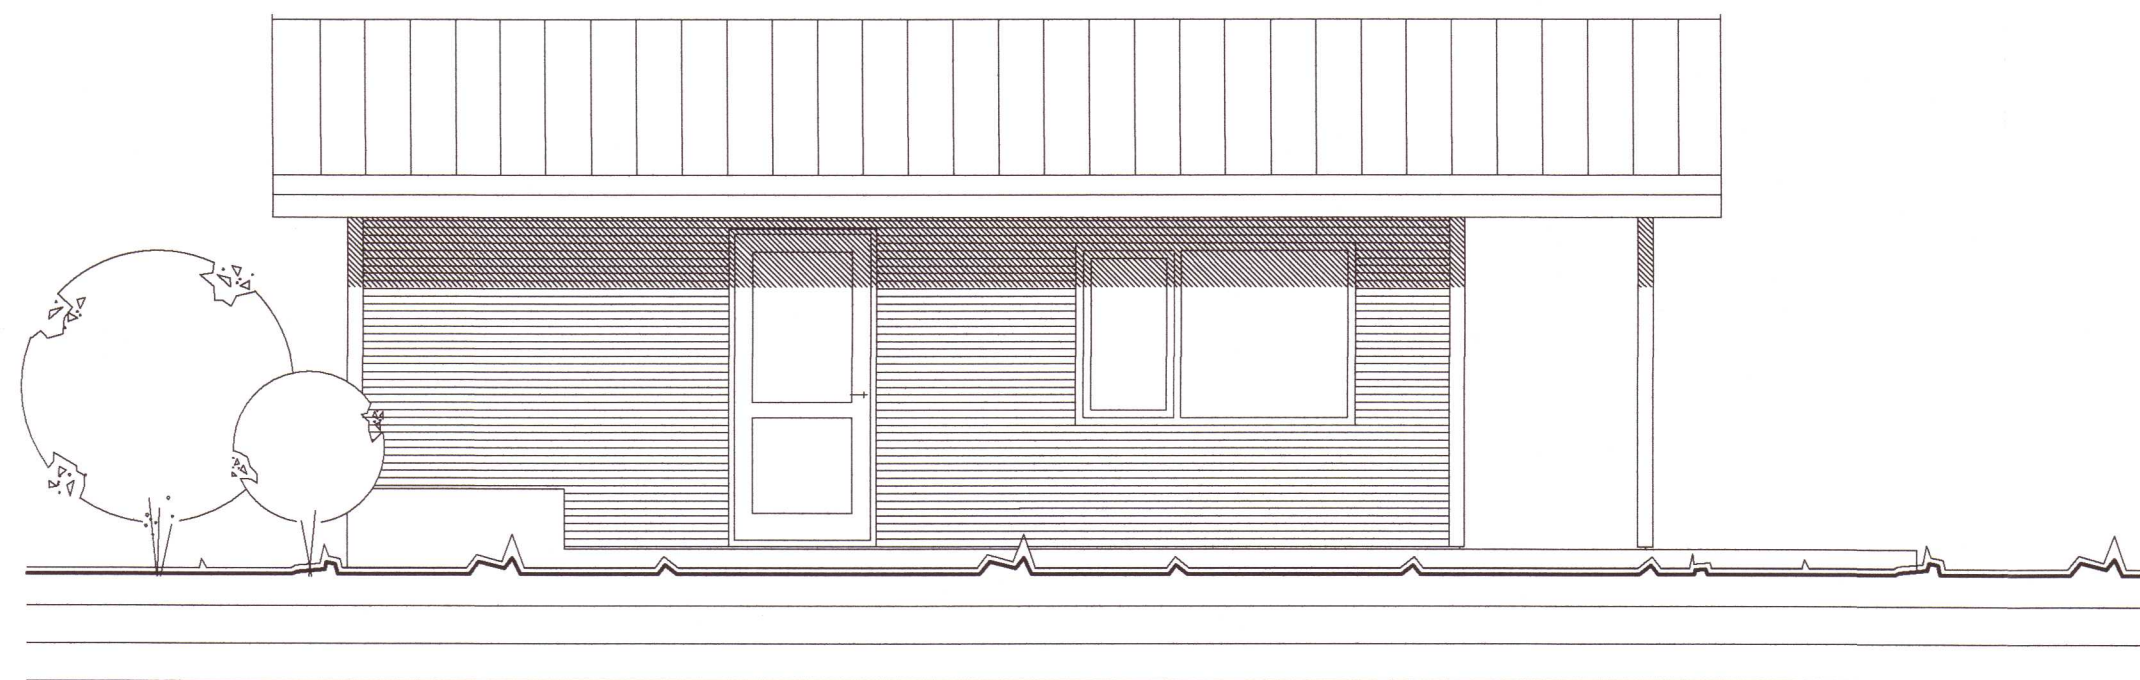


S U D - V E S T U R

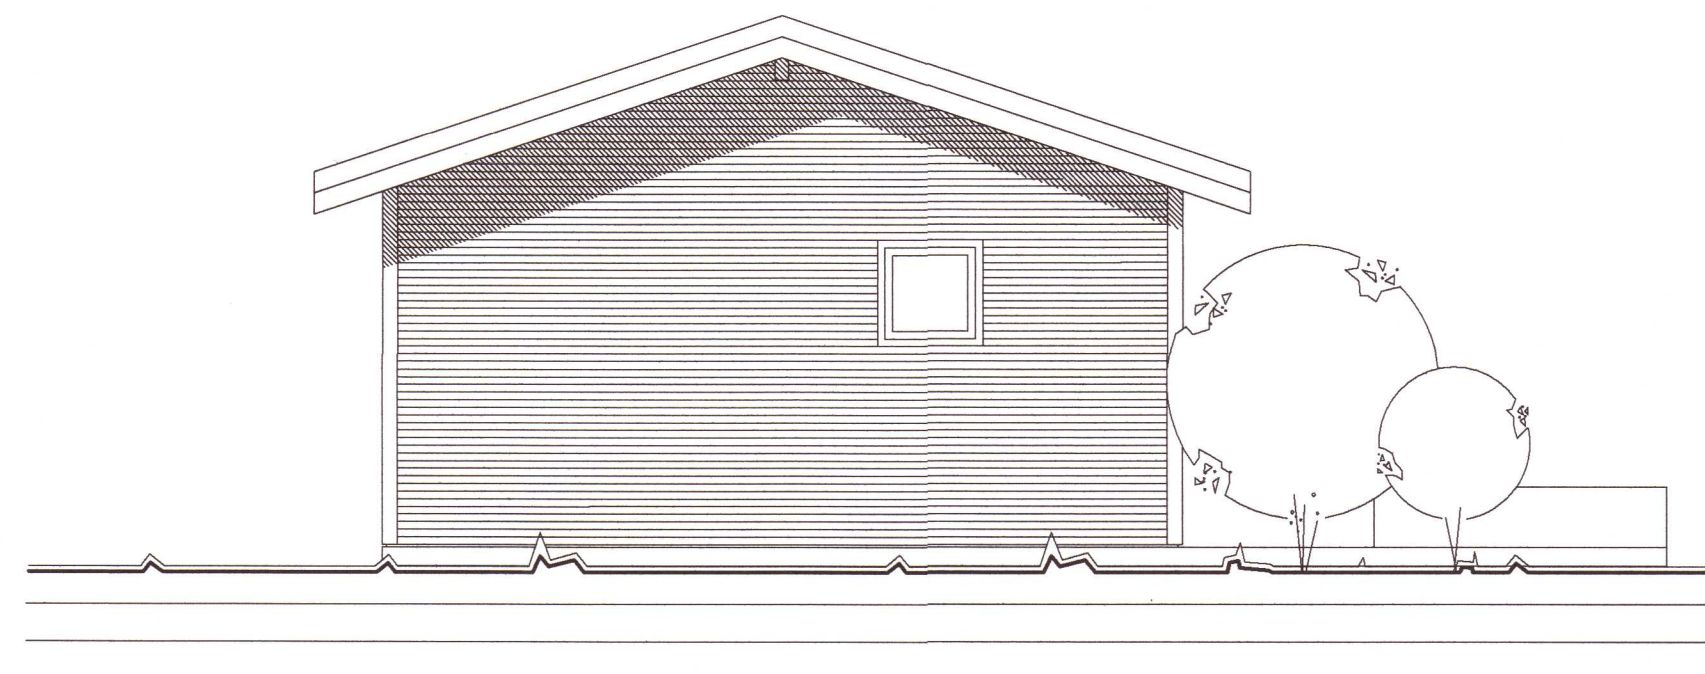

N O R Ð - V E S T U R

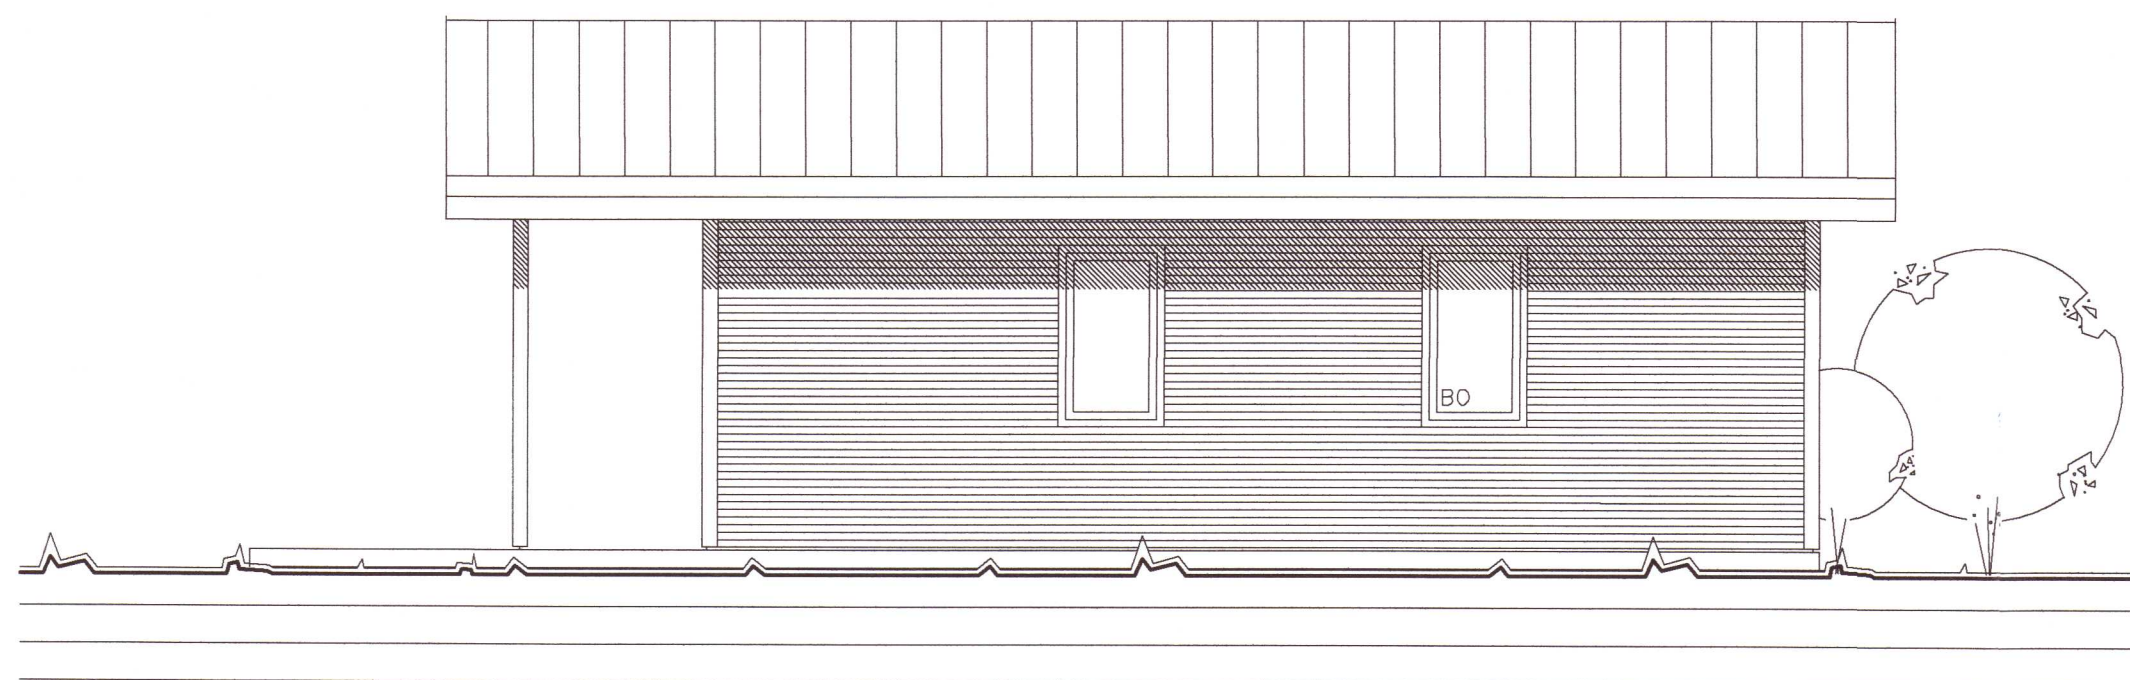

N O R Ð - A U S T U R

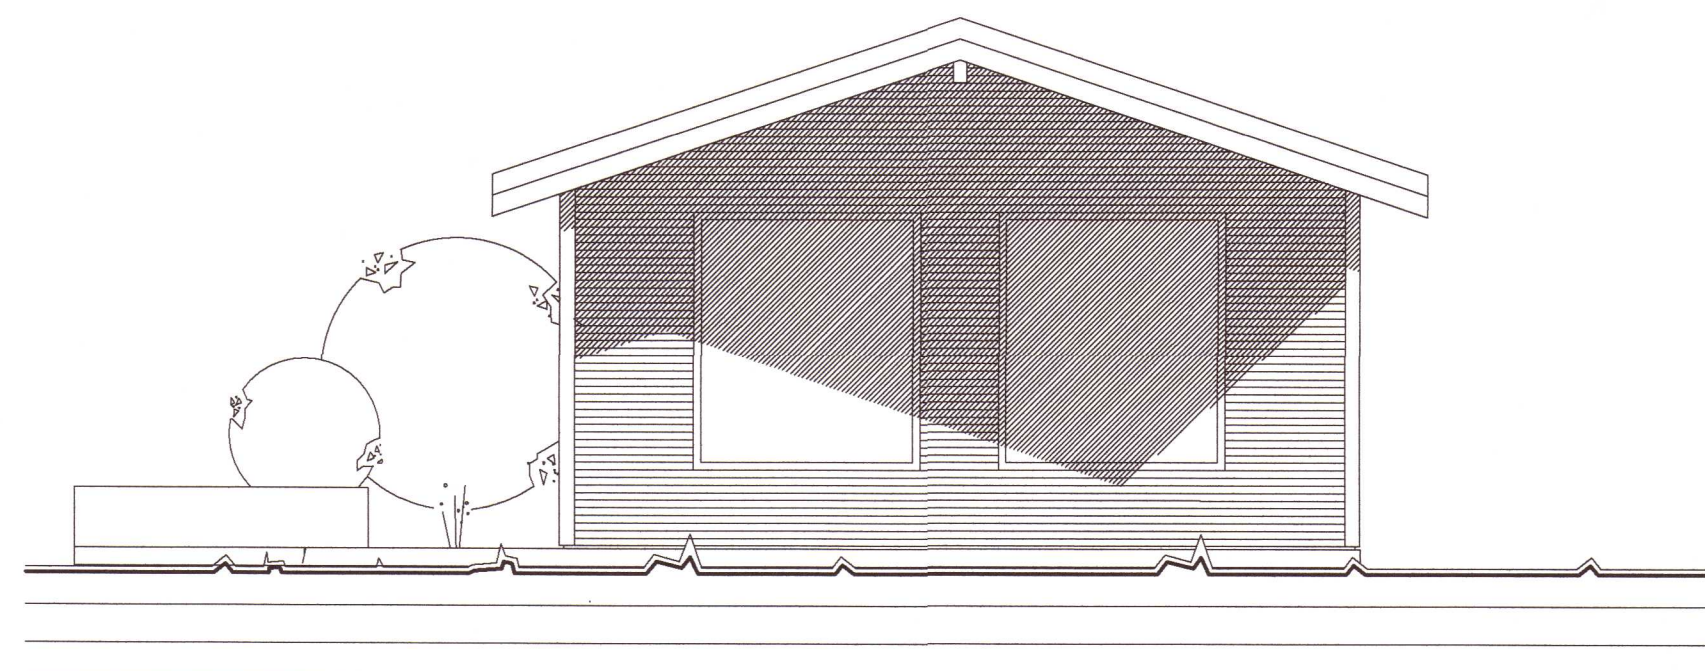

S U D - A U S T U R

20203146

hagtækni		Refsholti 7, Skorradal		hagtækni.is	sími 861 7252
tækniþjónusta					
VERK	Heimaás, Eyvík, Grímsnes- og Grafningshreppi			VERK NR.	374
TEKNING	Smáhýsi fyrir ferðapjónustu (stækkun matshluta 04 og 05)			TEKNI NR.	102
Útlit 1/50					
DAGS	15. júní 2020	TEKNAÐ	Ingólfur Margeirsson 070252-3099	SAMB.	<i>Ingólfur Margeirsson</i>