



ADALDREIFISKÁPUR


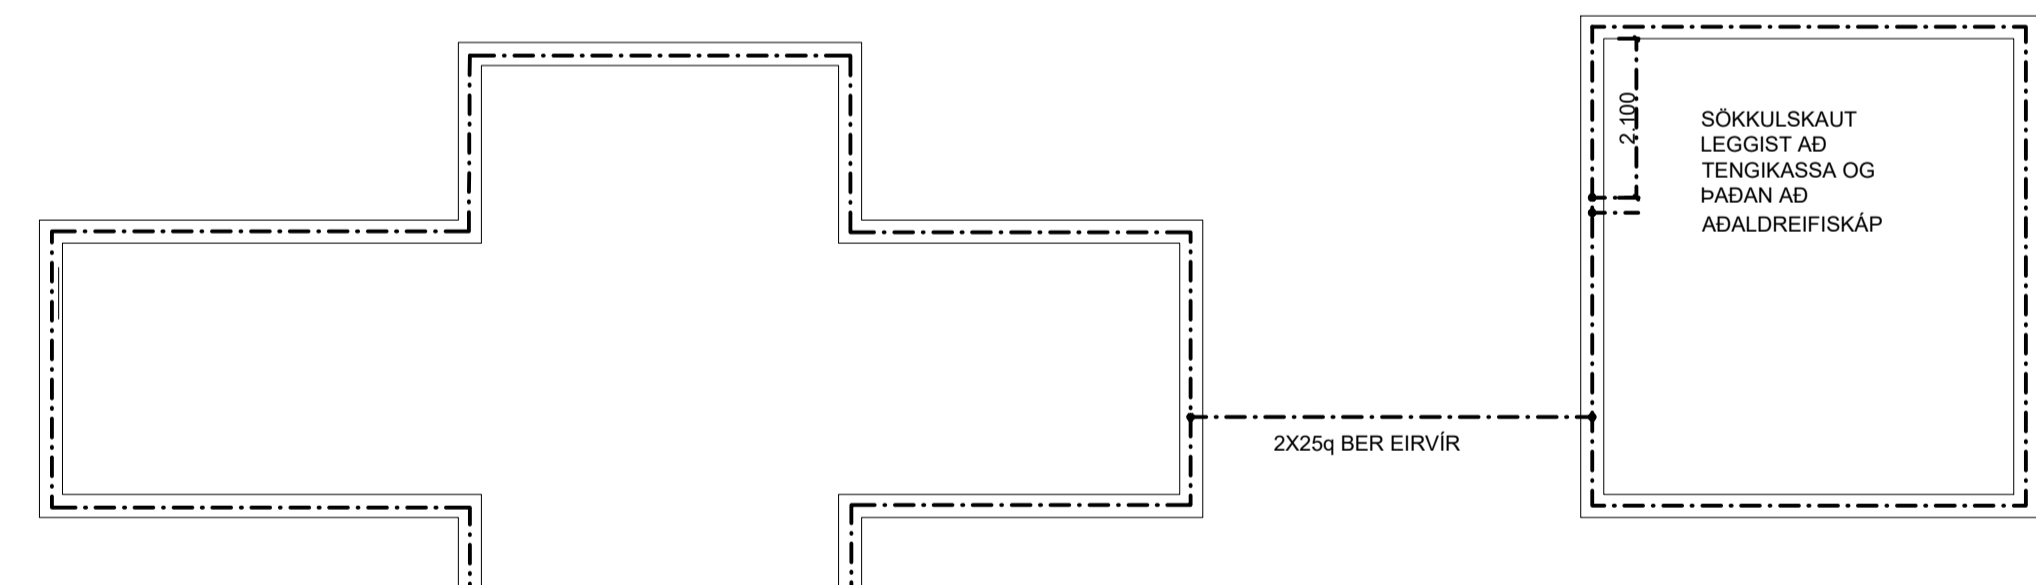


LEGGJA SKAL SÖKKULSSKAUT SAMKVÆMT TÆKNILEGUM TENGISKILMÁLUM. TENGJA SKAL SAMAN TVÖ NEDSTU JÁRNIN ALLAN ÚTHRINGIN OG AD UPPTAKI Í TENGIBOX. TENGJA SKAL SÖKKUL FYRIR ADALHÚS OG GESTAHÚS SAMAN MED TVEIMUR 25q BERUM EIRVIRUM VID BÆÐI INNHRING OG ÚTHRING SÖKKULJÁRNA

SÖKKULSKAUT 1:100

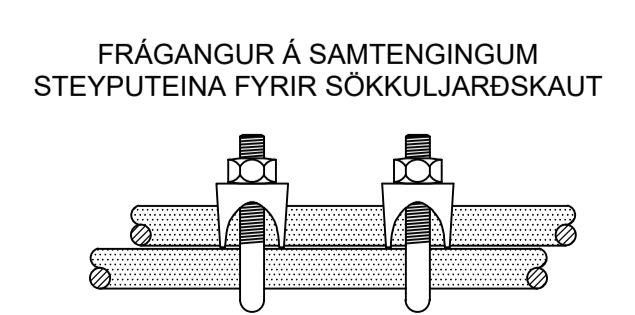


SNÍÐ Í STEYPUMÓT

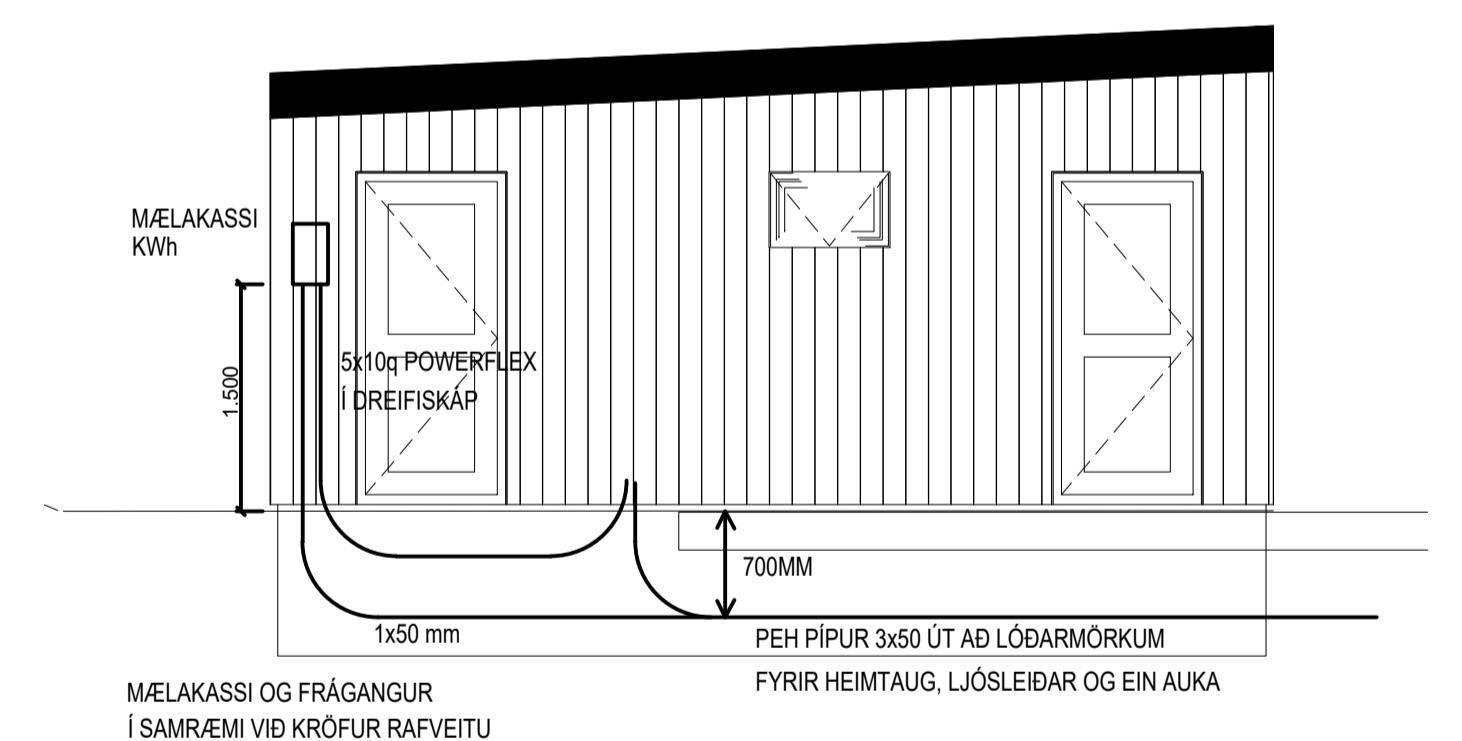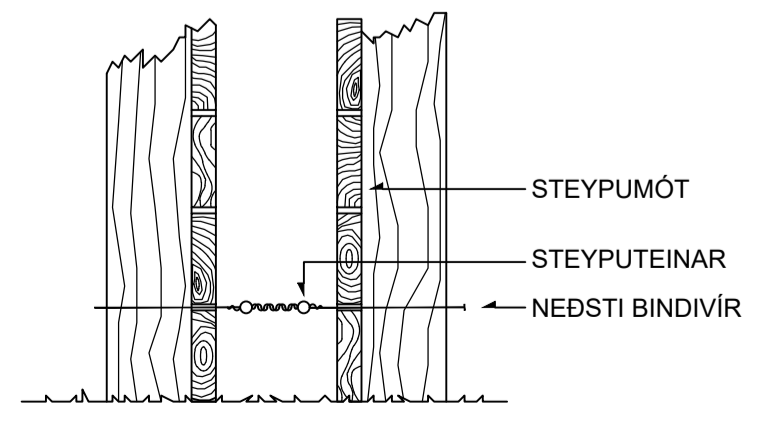

ÁSÝND Á MÆLASKÁP UTAN Á GESTAHÚSI 1:50 SNÍÐ B-B

GRUNNMYND 1:50

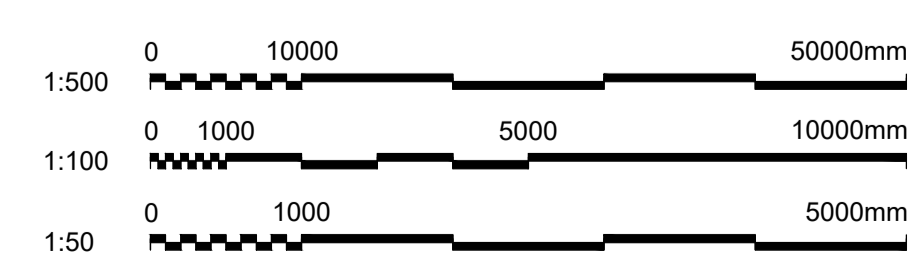

VERKÍS

www.verkis.is - sími: +354 422 8000

SAMPYKKT: BIS

A 2023-05-06 VERKTEIKNING HTG HTG KH BIS

ÚTG DAGS SKÝRINGAR TEIK HANN RÝNT SAMÞ

HLÍÐHÓLSBRAUT 1, 805 SELFOSSI SUMARHÚS
Raflagmr
Skýringar, afstöðumynd, einlínnumynd og sníð

VERKFRANG 22275 TEIKNING E00.1.001 A

©/Di afnot og aþritun teikningar, að hluta eða í heild er höb skriflegu leyfi höfundar