



Útveggir séðir utanfrá
 MKV. 1:50

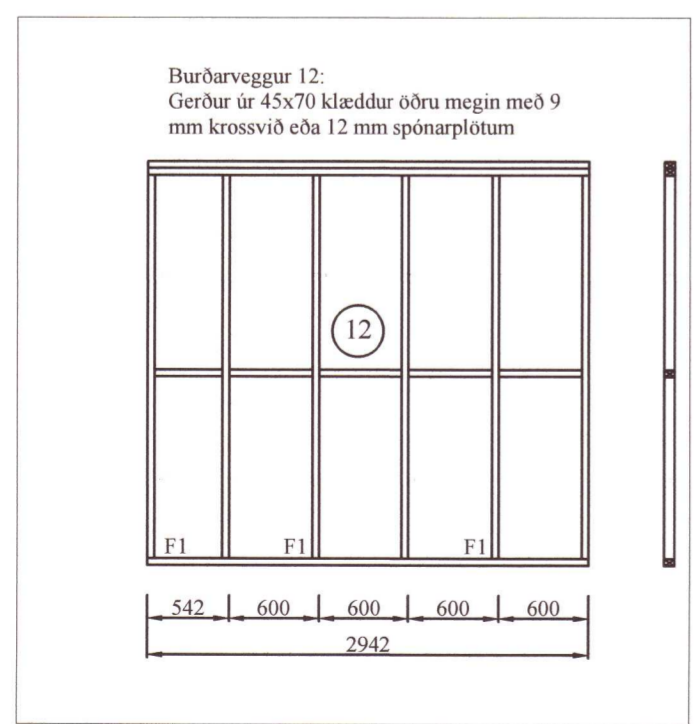

Burðarveggir
 MKV. 1:50

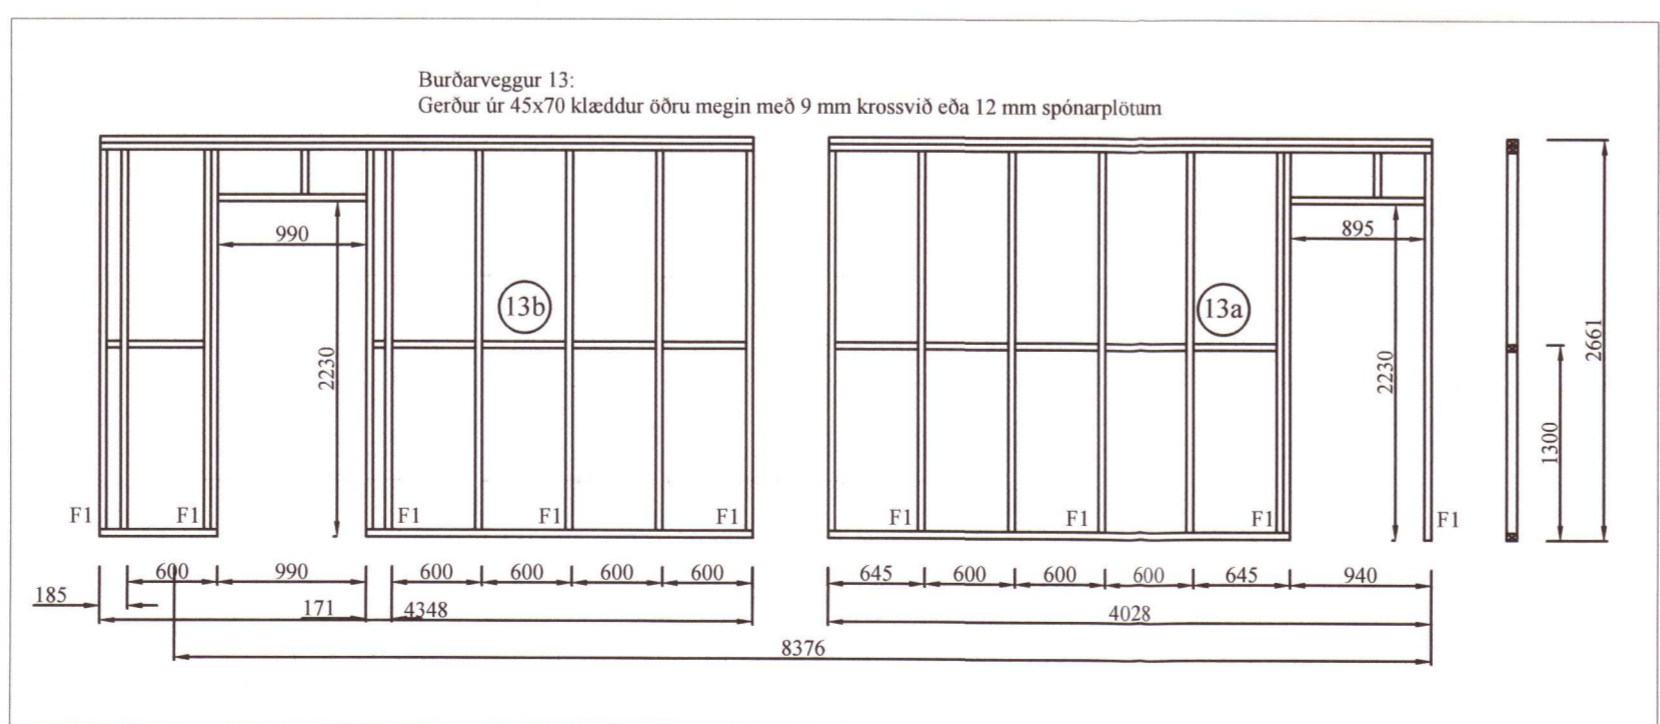

20213161

BR	DAGS	BREYTING
Aðalhönnuður: <i>Helga María Halldórsdóttir</i>		
301258-7049		
HJARDARHOLTI II 800 SELFOSSI Sími: 783 4180 HÖNNUN NETFANG: kjartangardars@gmail.com		
ASK Arkitektar		08.08.2021
Hnausás 1, Flóahrepp		
Burðarvirki:		Kvarði 1:50
Útveggir séðir utanfrá		
Burðarveggir		
HANNAÐ:	TEIKNAD	DAGSETNIG
KG	KG	20.10.2021
SKRÁARNAFN	SAMDYKNT	1305597649
Hnausás 1 burðarvirki.dwg	<i>David Bjarni</i>	215