



Umhverfis- og tæknisvið Uppsveita
 Yfirfarið
 02. nóv. 2021
David Smári
 Byggingarfulltrúi

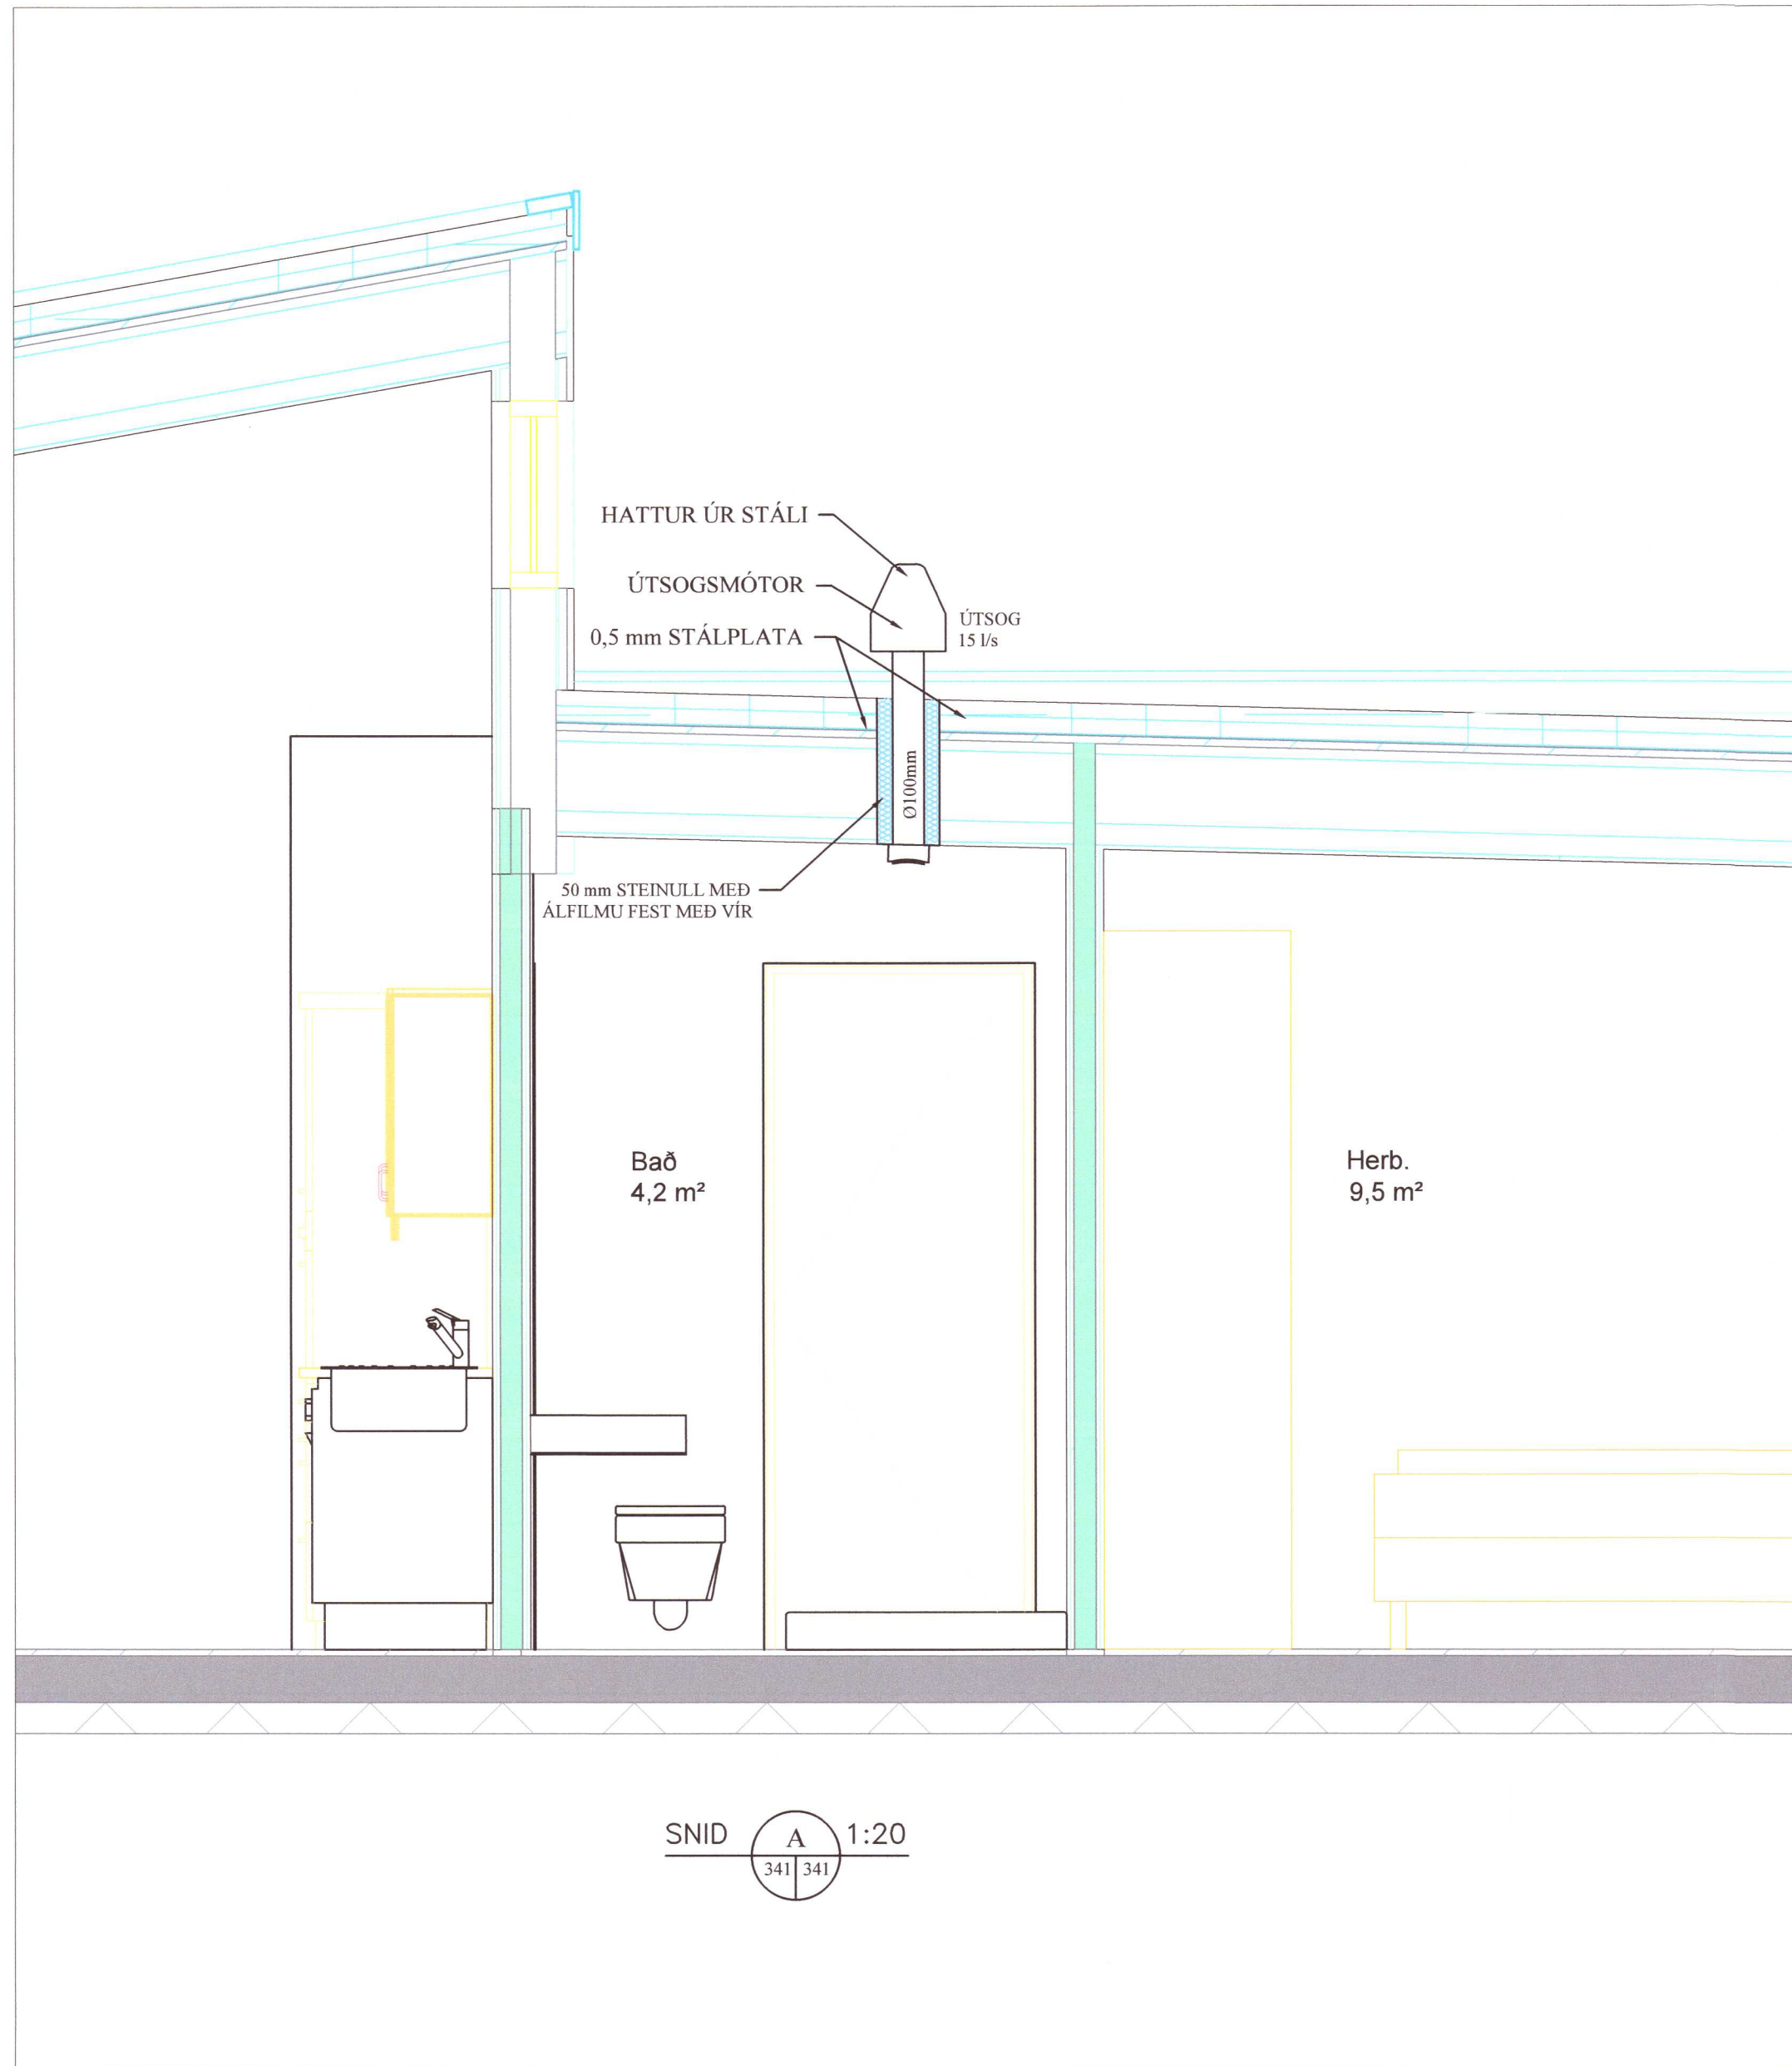

SNID  1:20

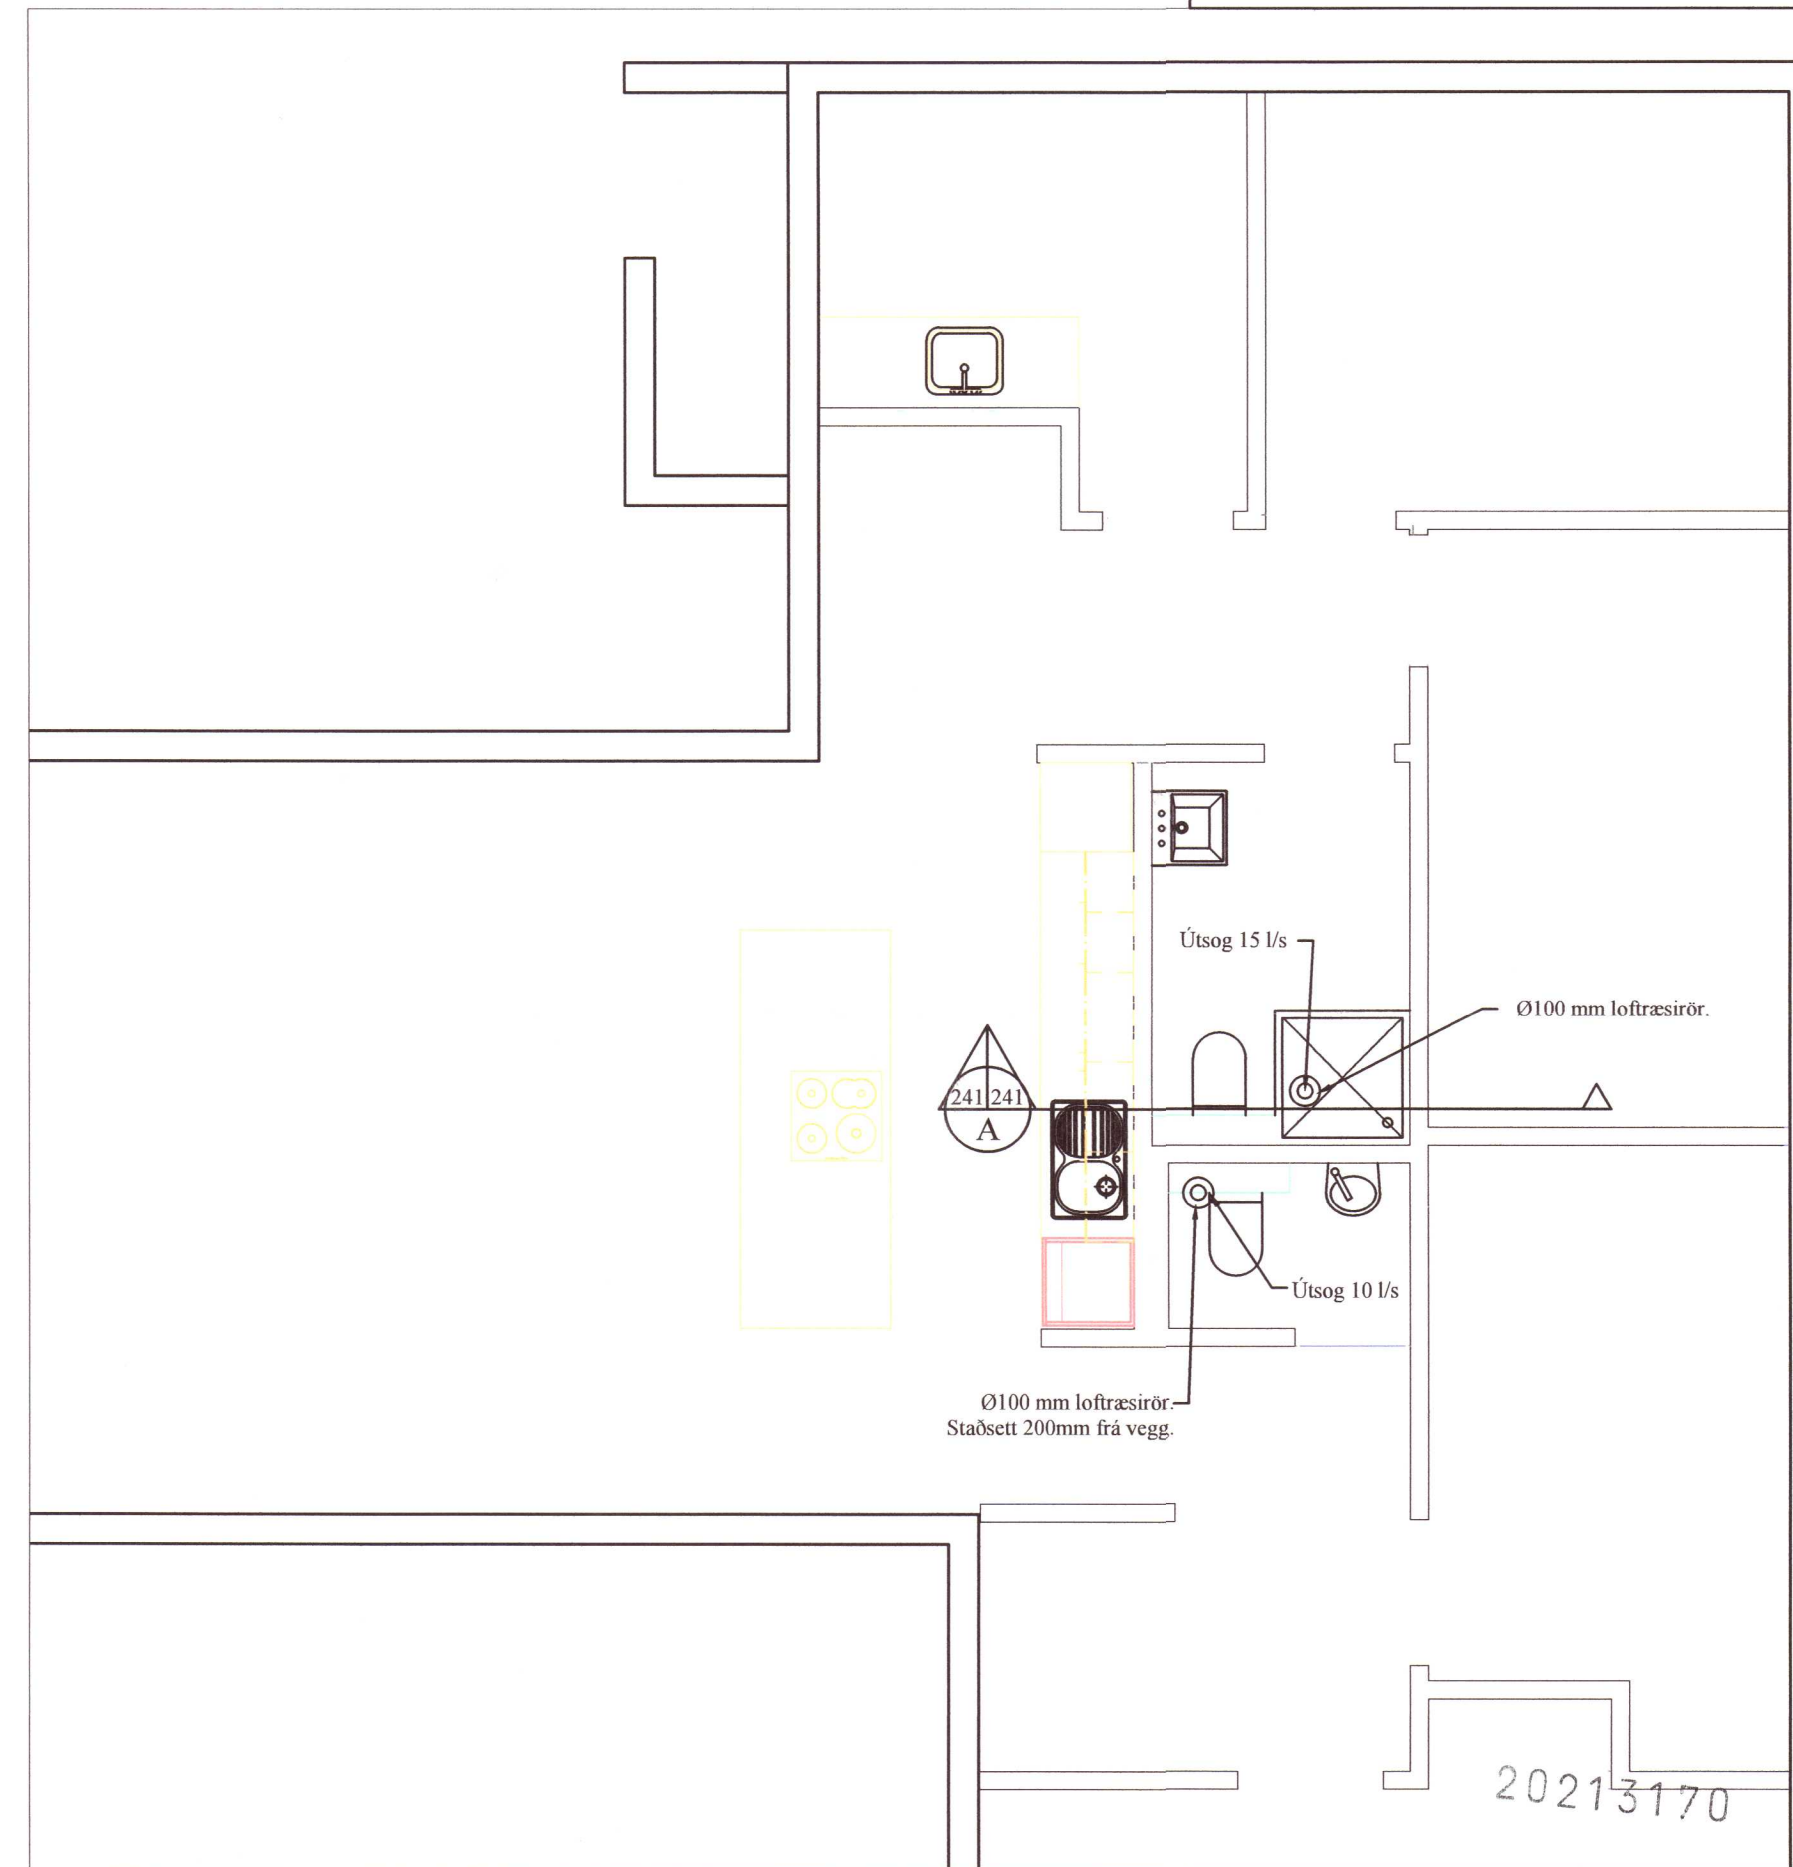

20213170

BR	DAGS	BREYTING	
HÖNNUNARSTJÓRI: <i>Hilgi Vilh. Hrafn</i>			
301258-2049			
	HJARDARHOLTÍ 11 800 SELFOSSÍ HÖNNUR NETFANG: kjartangardars@gmail.com		
ASK Arkitektar	08.08.2021		
Hnausás 1, Flóahrepp			
Lagnir		Kvarði 1:50	
Grunnmynd útsogslagna og snið		Kvarði 1:20	
HANNAD:	TEIGNAD	DAGSETNIG	VERKNÚMÉR
KG	KG	20.10.2021	2021-42
SKRÁARNAFN	SÁMÞYKKT	19558-7649	TEIKNING NÚMÉR:
Hnausás 1 Lagnir.dwg	<i>David Smári</i>		341