


Raflagnateikning

Hvönn Bláskógabyggð

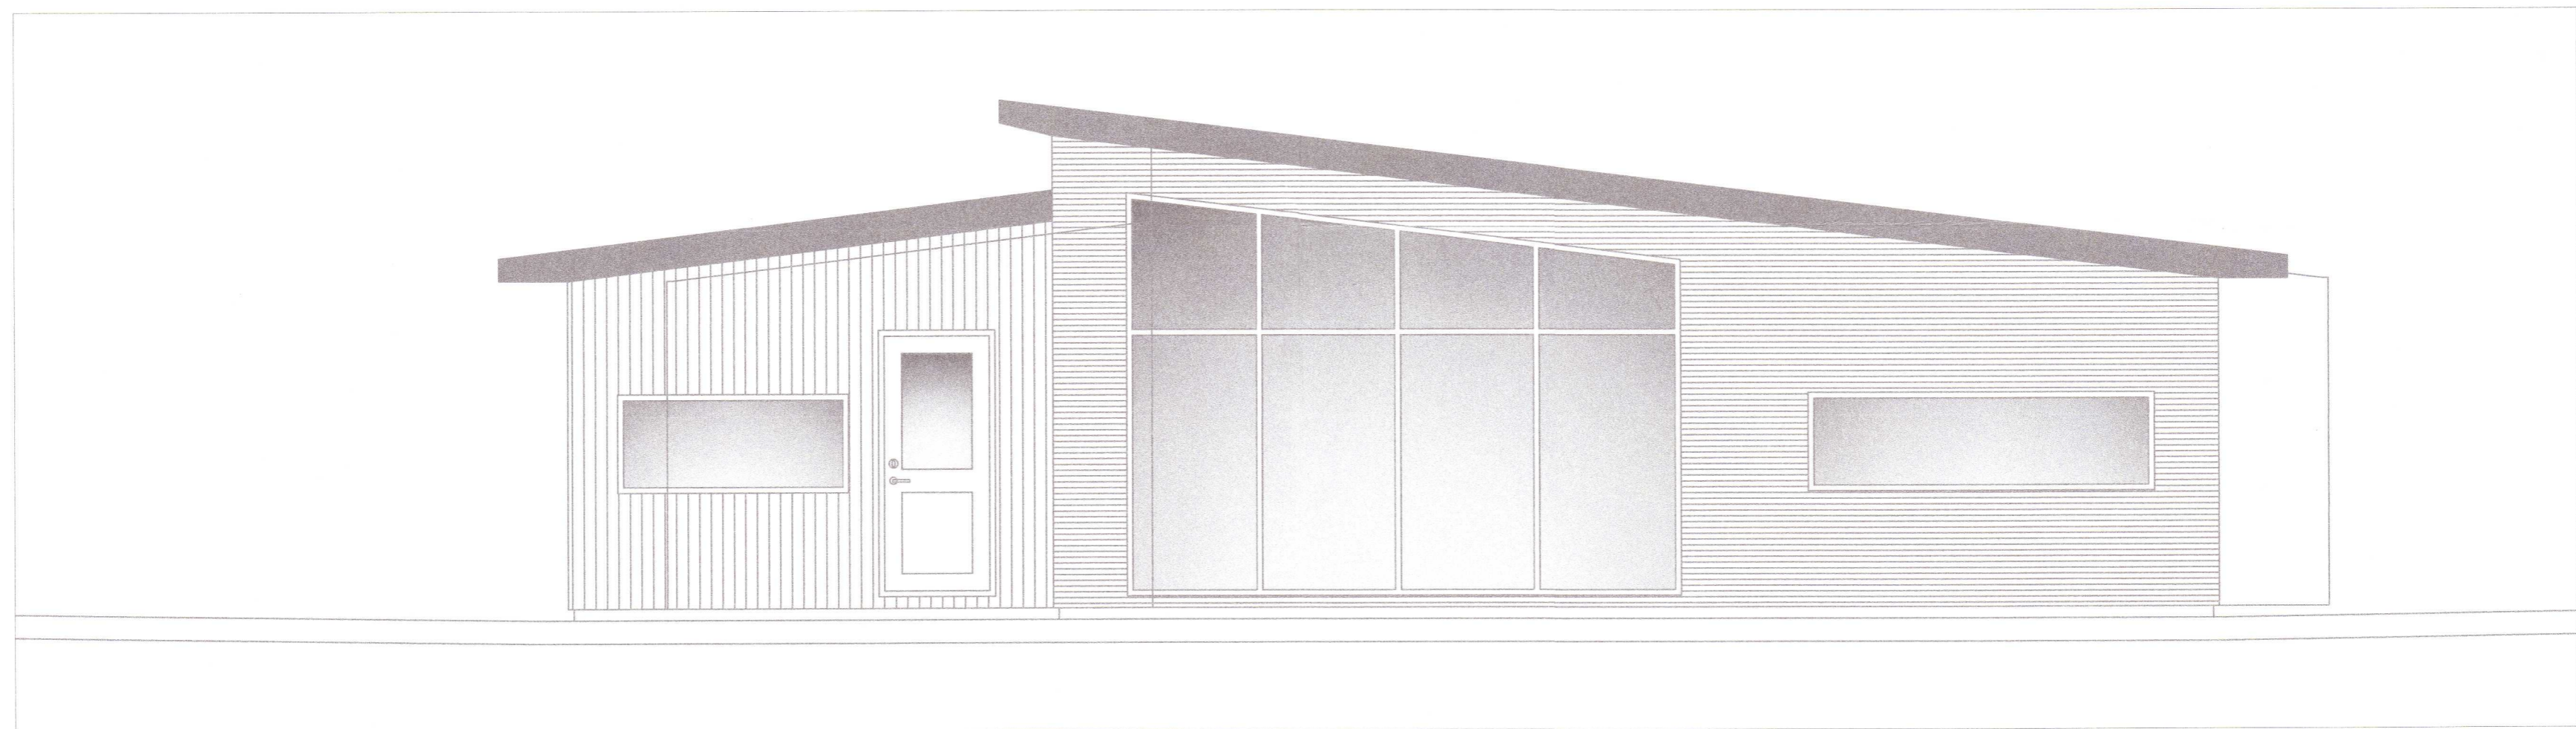

20211737

R

Jóhannes Arnar Ragnarsson
Löggiltur raflagnahönnuður
Rafionfræðingur
kt. 050275-5749
s. 699-7858 josifjosi@gmail.com

Jóhannes Arnar