
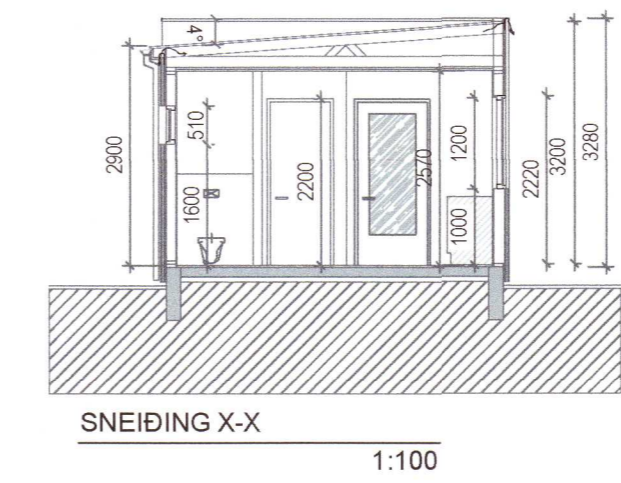
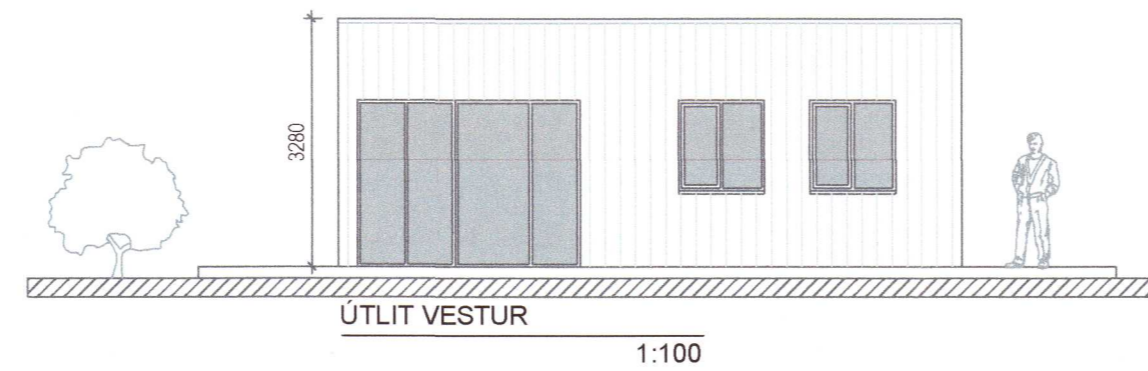
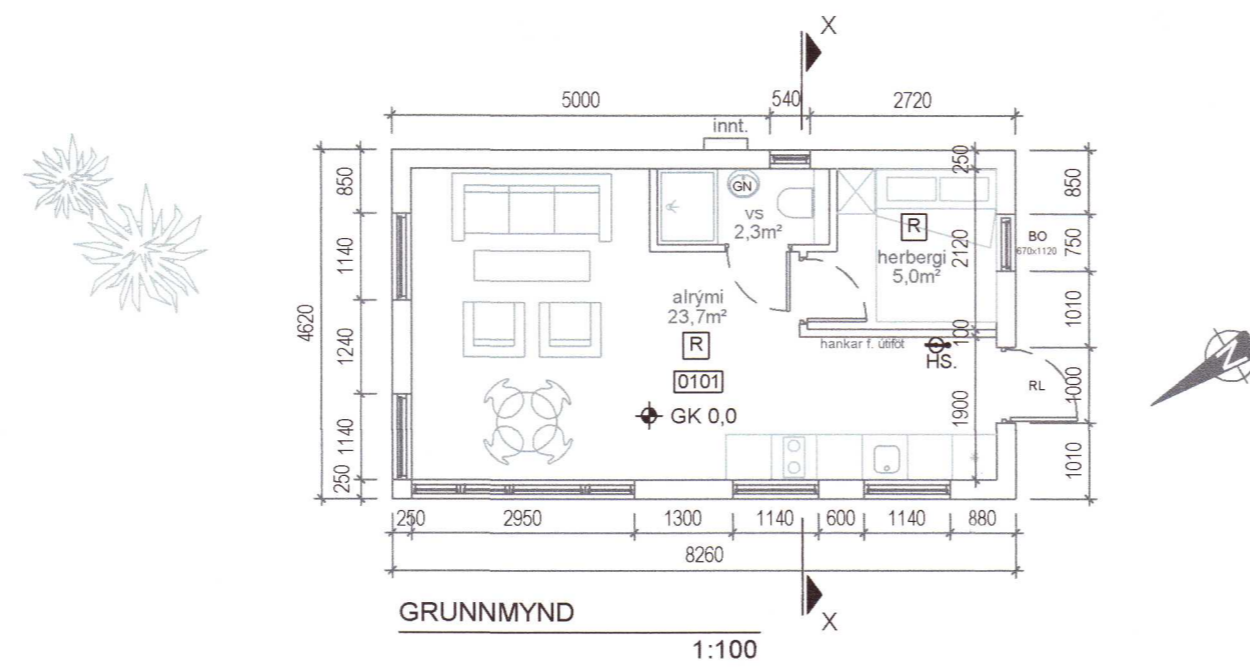


Umhverfis- og tæknisvið Uppsveita
Samþykkt
 06. okt. 2021
David Jónsson
 Byggingafrú

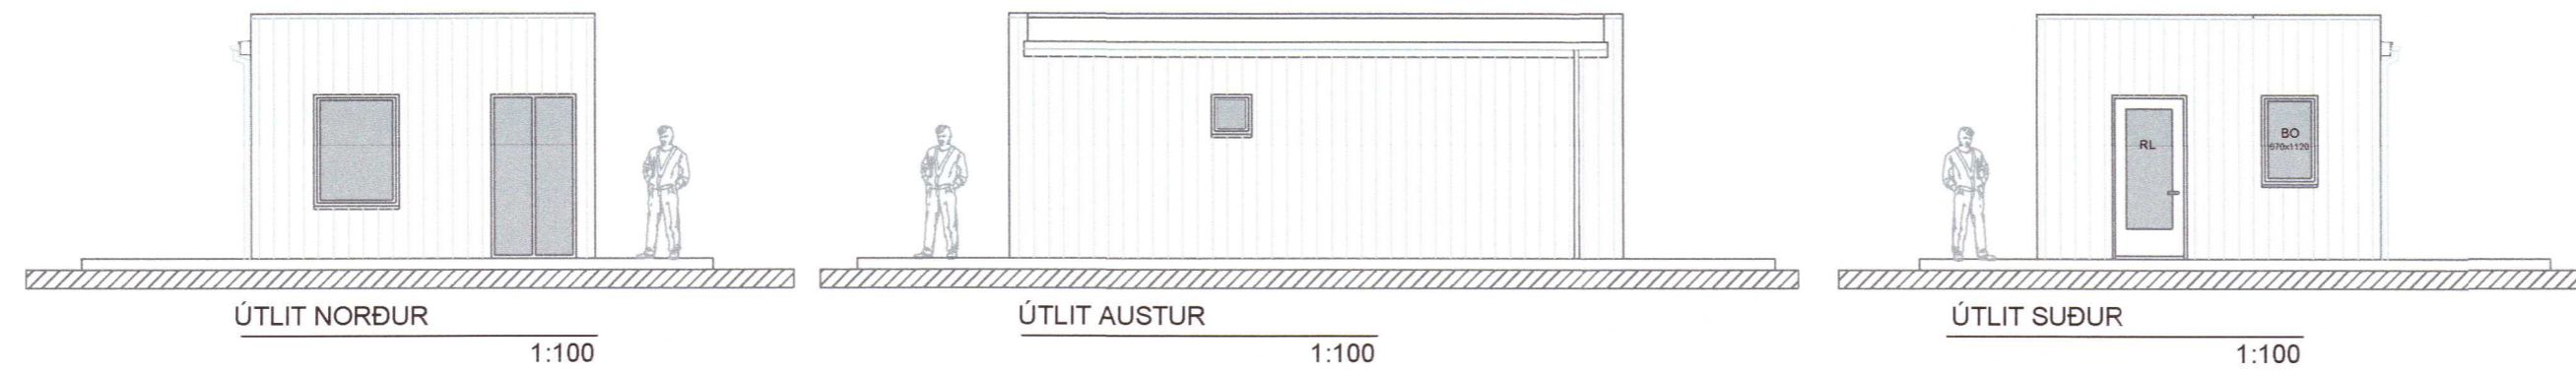

20213086


BREYTINGAR			
NR.	DAGS.	BREYTING	Sp.

K.J. ARK. síf 650319-0360
 TEL: 899-3234
 E-MAIL: kjartan@kjhonnun.is
 E-MAIL: jon@kjhonnun.is

HÖNNUN - SKIPULAG - RÁÐGJÖF
 KJARTAN RAFNSSON FÍLÍÐSA 270365-3539
 JÓN M. HALLDÓRSSON BYGGINGAFR. 091162-3509

Jón M. Halldórsson

VERK
 KLETTAKOT
 HRUNAMANNAREPPI
 TEIKNING
 GRUNNMYND, ÚTLIT OG SNEIÐING

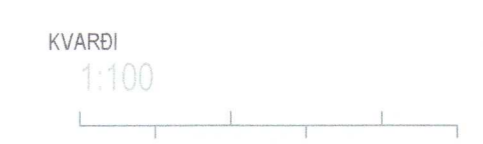

DAGS. 04.08.2021
 TEIKNAD AF KR, JMH
 TEIKNING NR. 10-02