





ÚTLIT NORÐUR  
1:50




ÚTLIT AUSTUR  
1:50

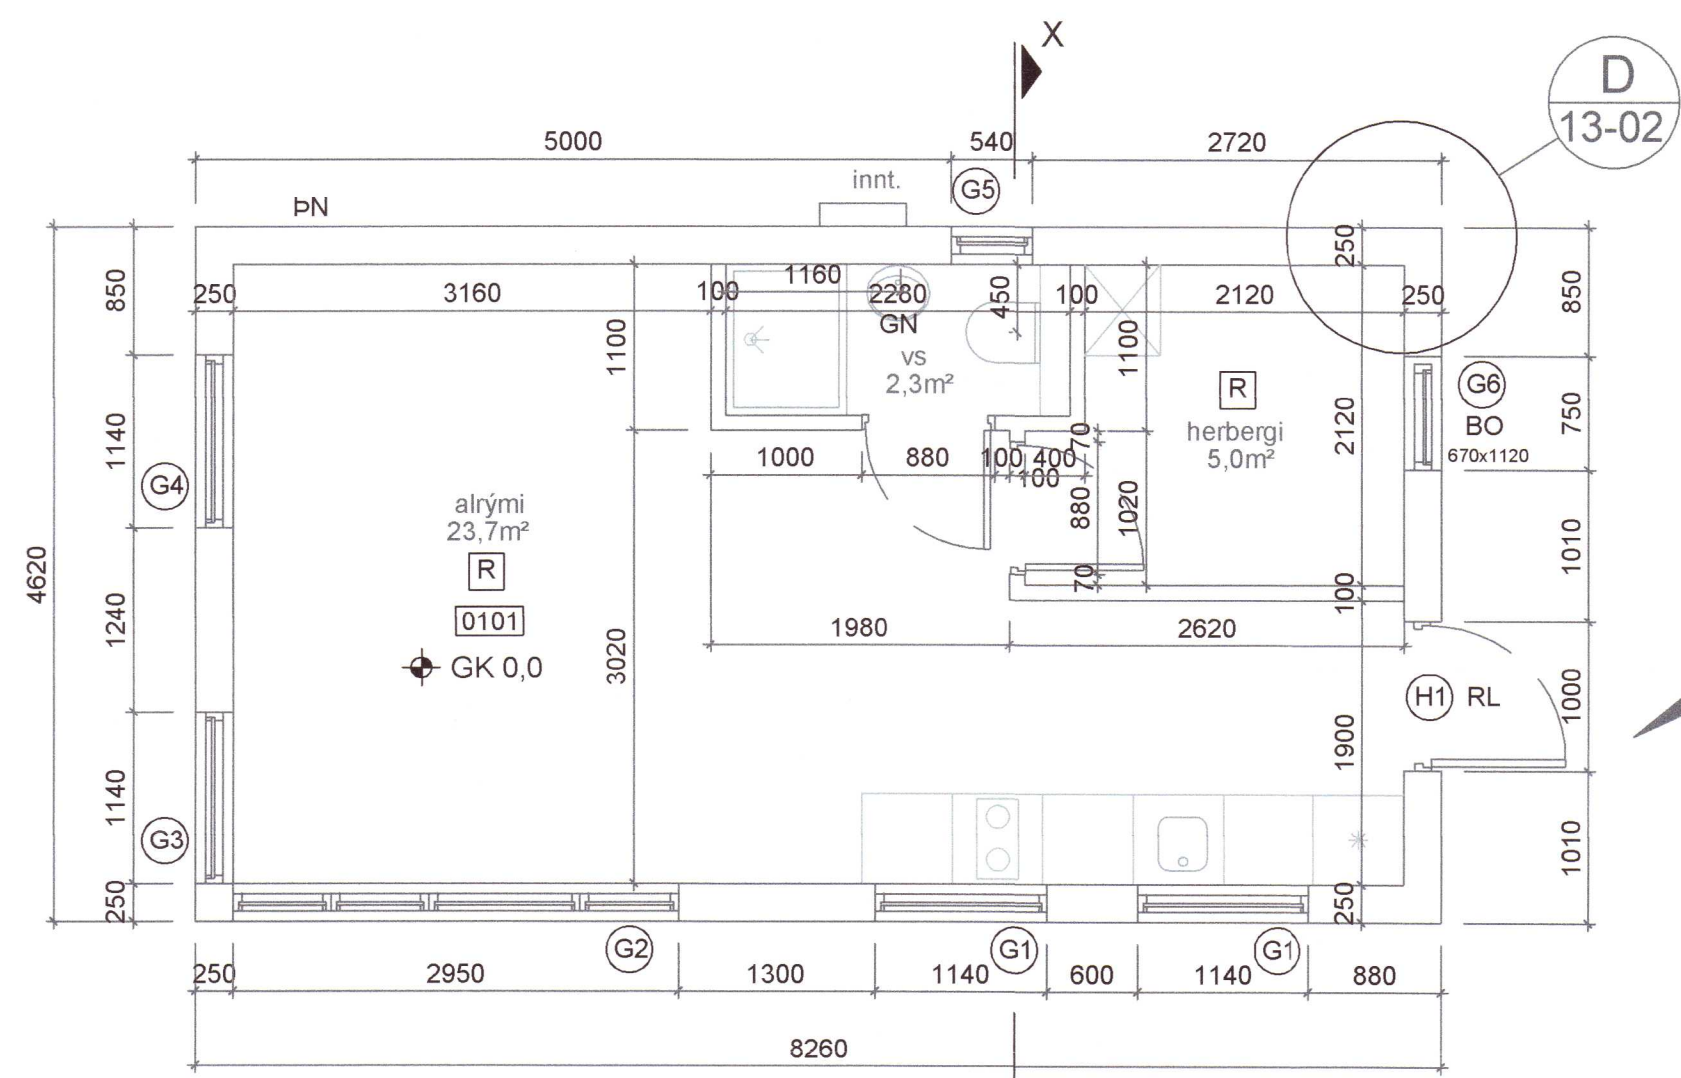

GRUNNMYND  
1:50

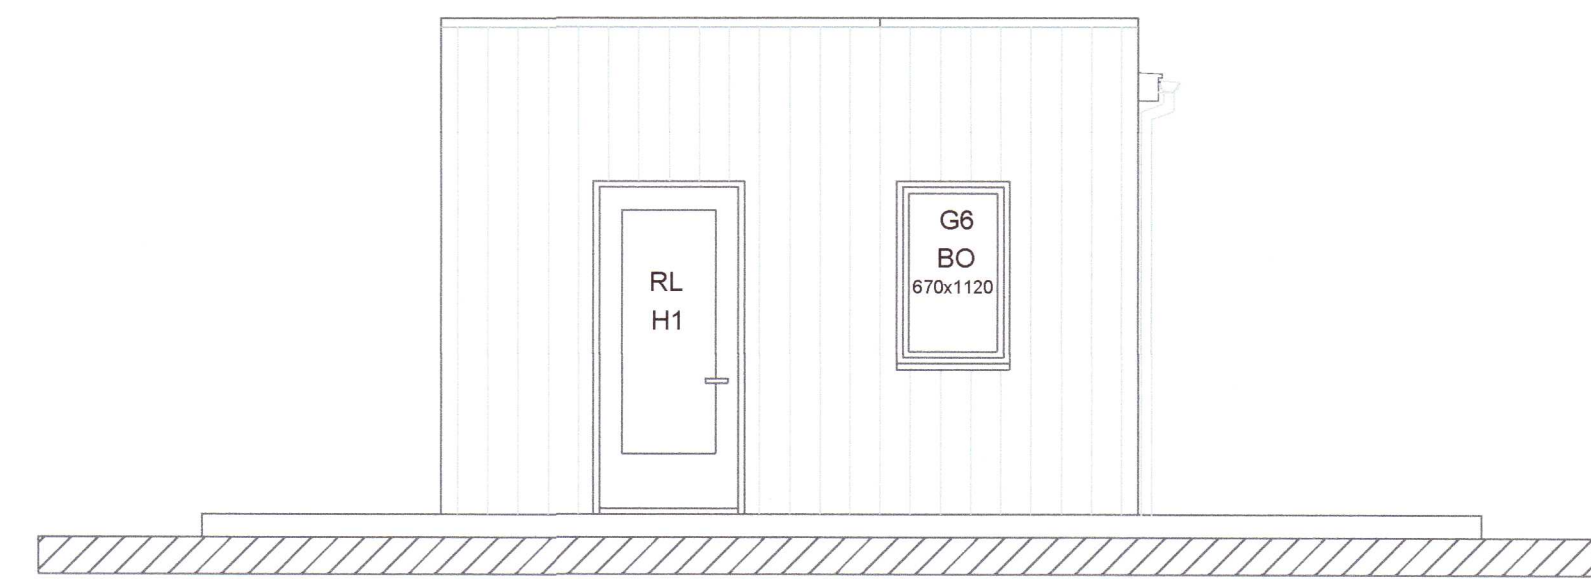

ÚTLIT SUÐUR  
1:50

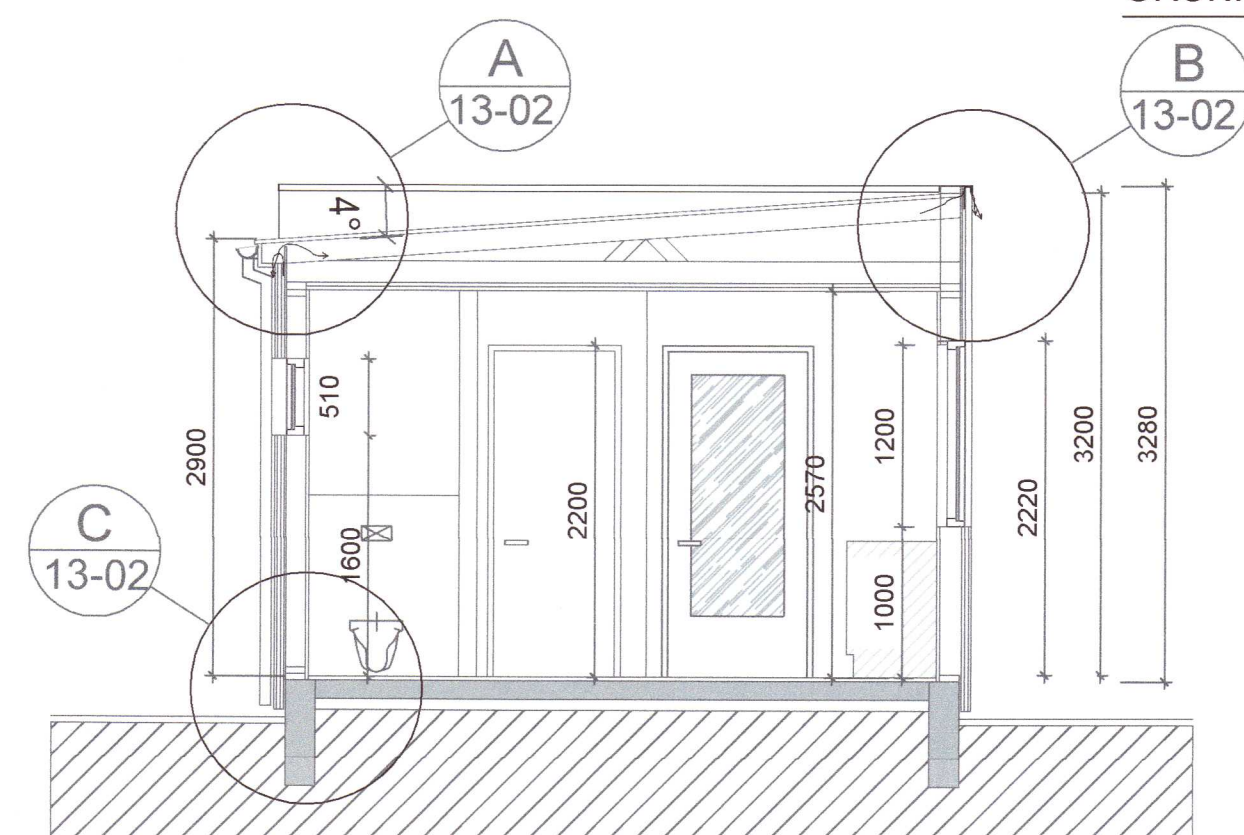

SNEIÐING X-X  
1:50



ÚTLIT VESTUR  
1:50

MÁL ATHUGIST Á STAÐNUM ÁÐUR  
EN FRAMKVÆMD HEFST

20213088

BREYTINGAR		
NR.	DAGS.	BREYTING

K.J. ARK. slf 650319-0360  
TEL: 899-3234  
E-MAIL: kjartan@kjhonnun.is  
E-MAIL: jon@kjhonnun.is

**HÖNNUN - SKIPULAG - RÁÐGGJÖF**  
KJARTAN RAFNSSON FÍLÍÐSA 270365-3539  
JÓN M. HALLDÓRSSON BYGGINGAFR. 091162-3509

*J.M. Halldórsson*

VERK  
KLETTAKOT  
HRUNAMANNAREPPI

TEIKNING  
GRUNNMYND, ÚTLIT OG SNEIÐING

KVARÐI  
1:50

DAGS. 08.10.2021  
TEIKNAD AF KR, JMH  
TEIKNING NR.