



Umhverfis- og tæknisvið Uppsveita  
**Samþykkt**  
 06. okt. 2021  
*Jon M. Halldórsson*  
 Byggingarfulltrúi


MÁL ATHUGIST Á STAÐNUM ÁÐUR  
 EN FRAMKVÆMD HEFST

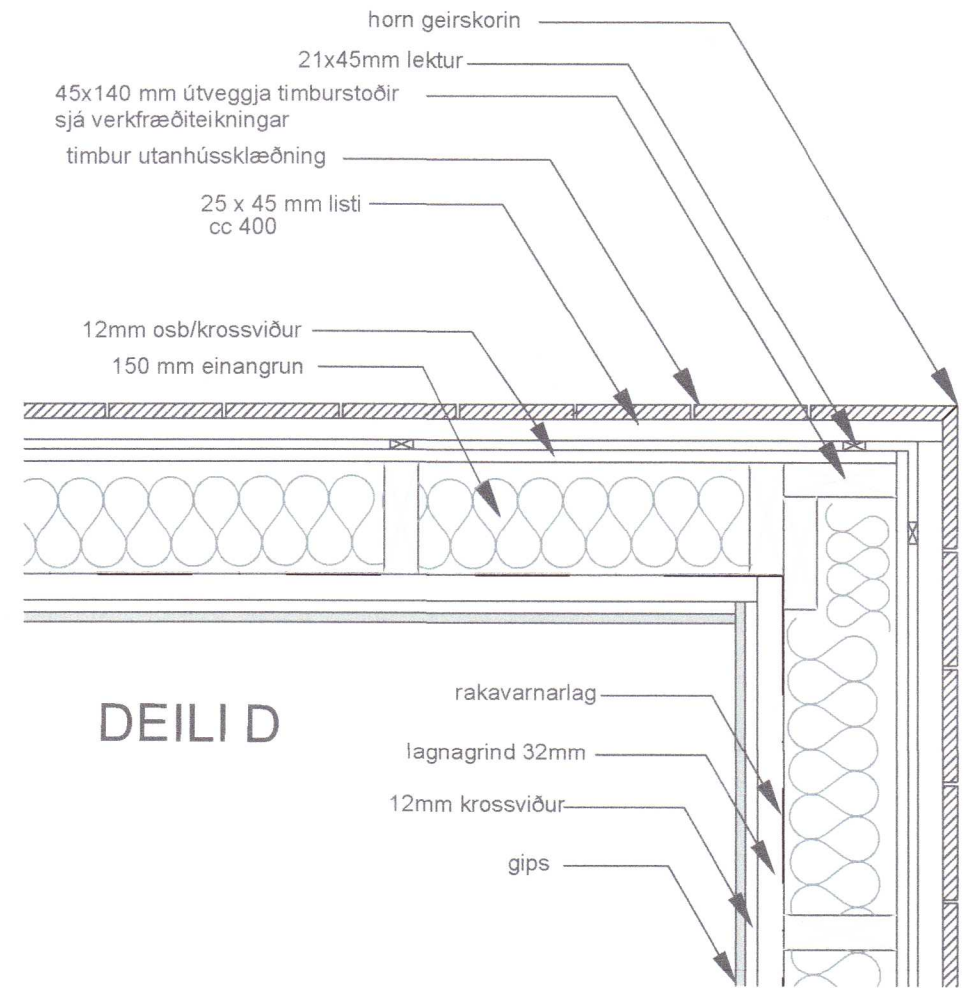


DEILI D

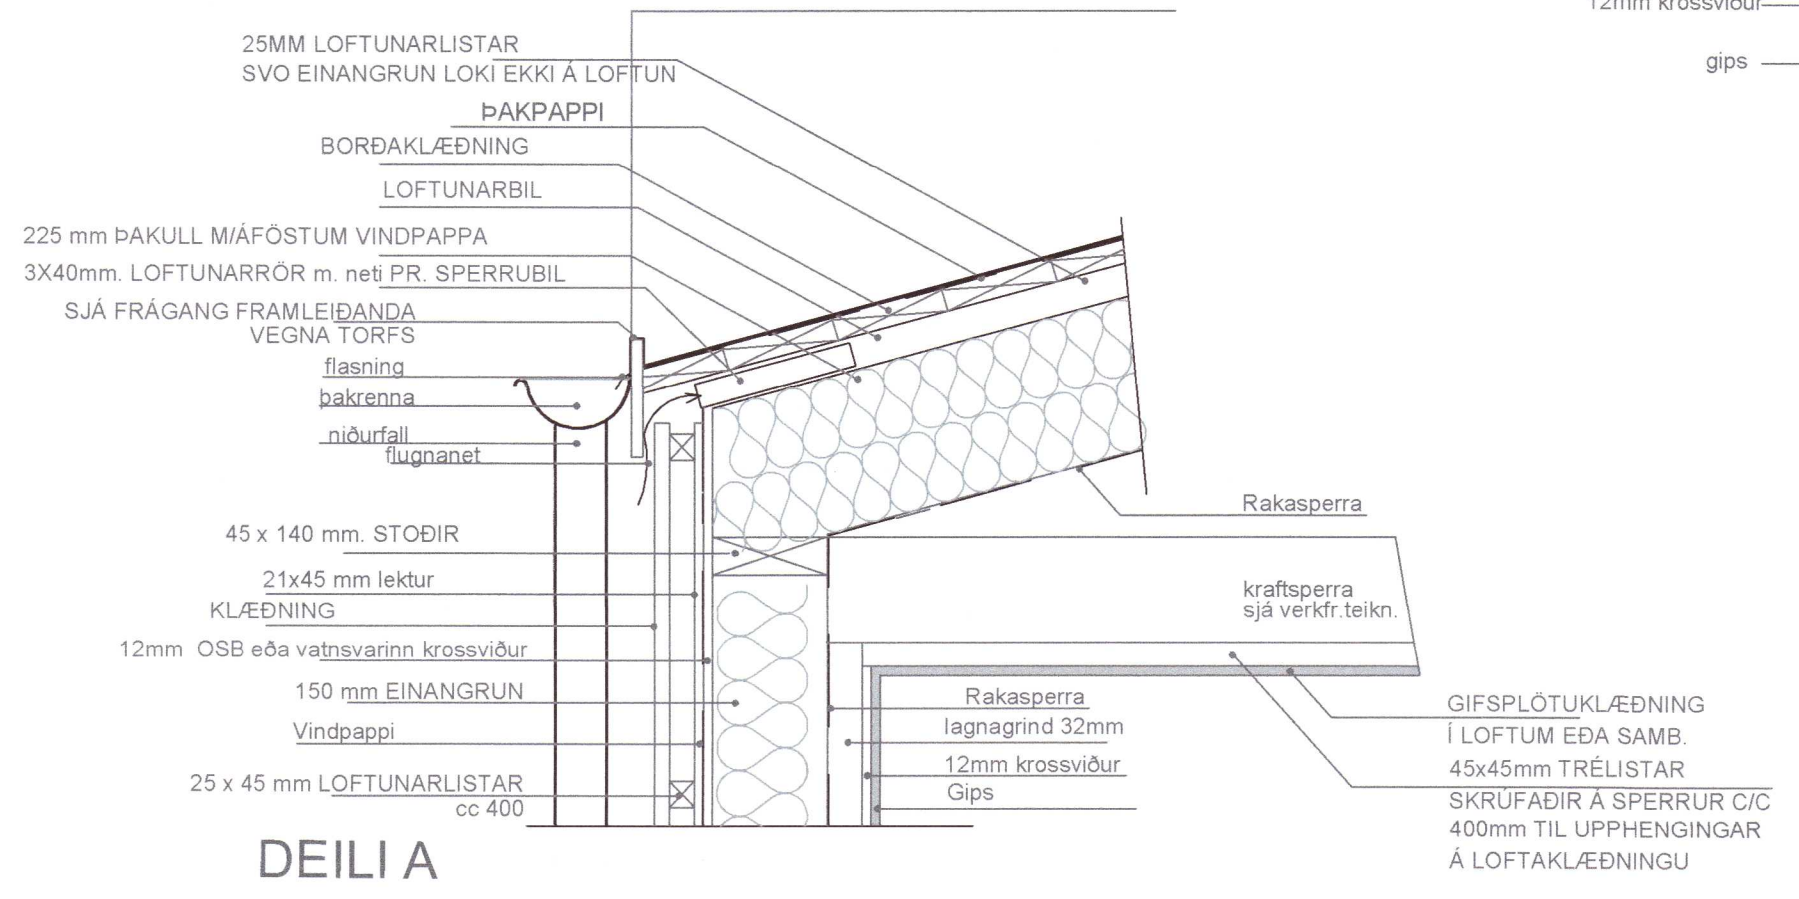


DEILI A

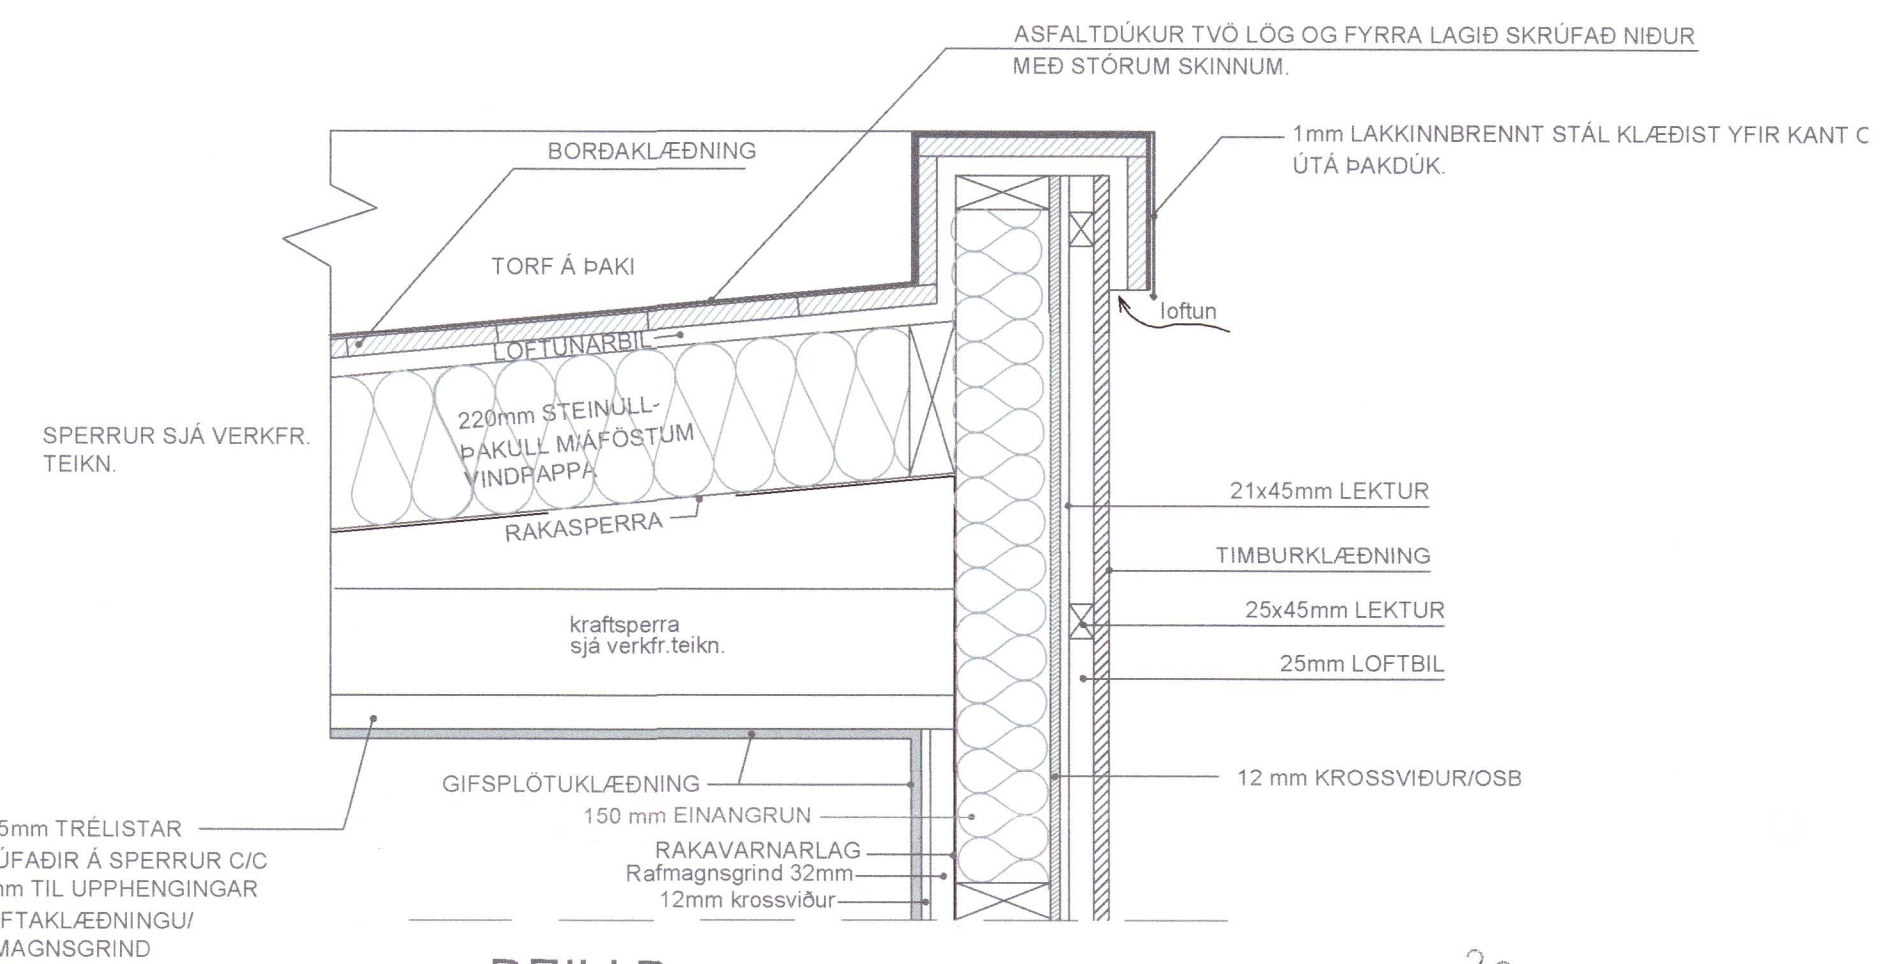

DEILI B

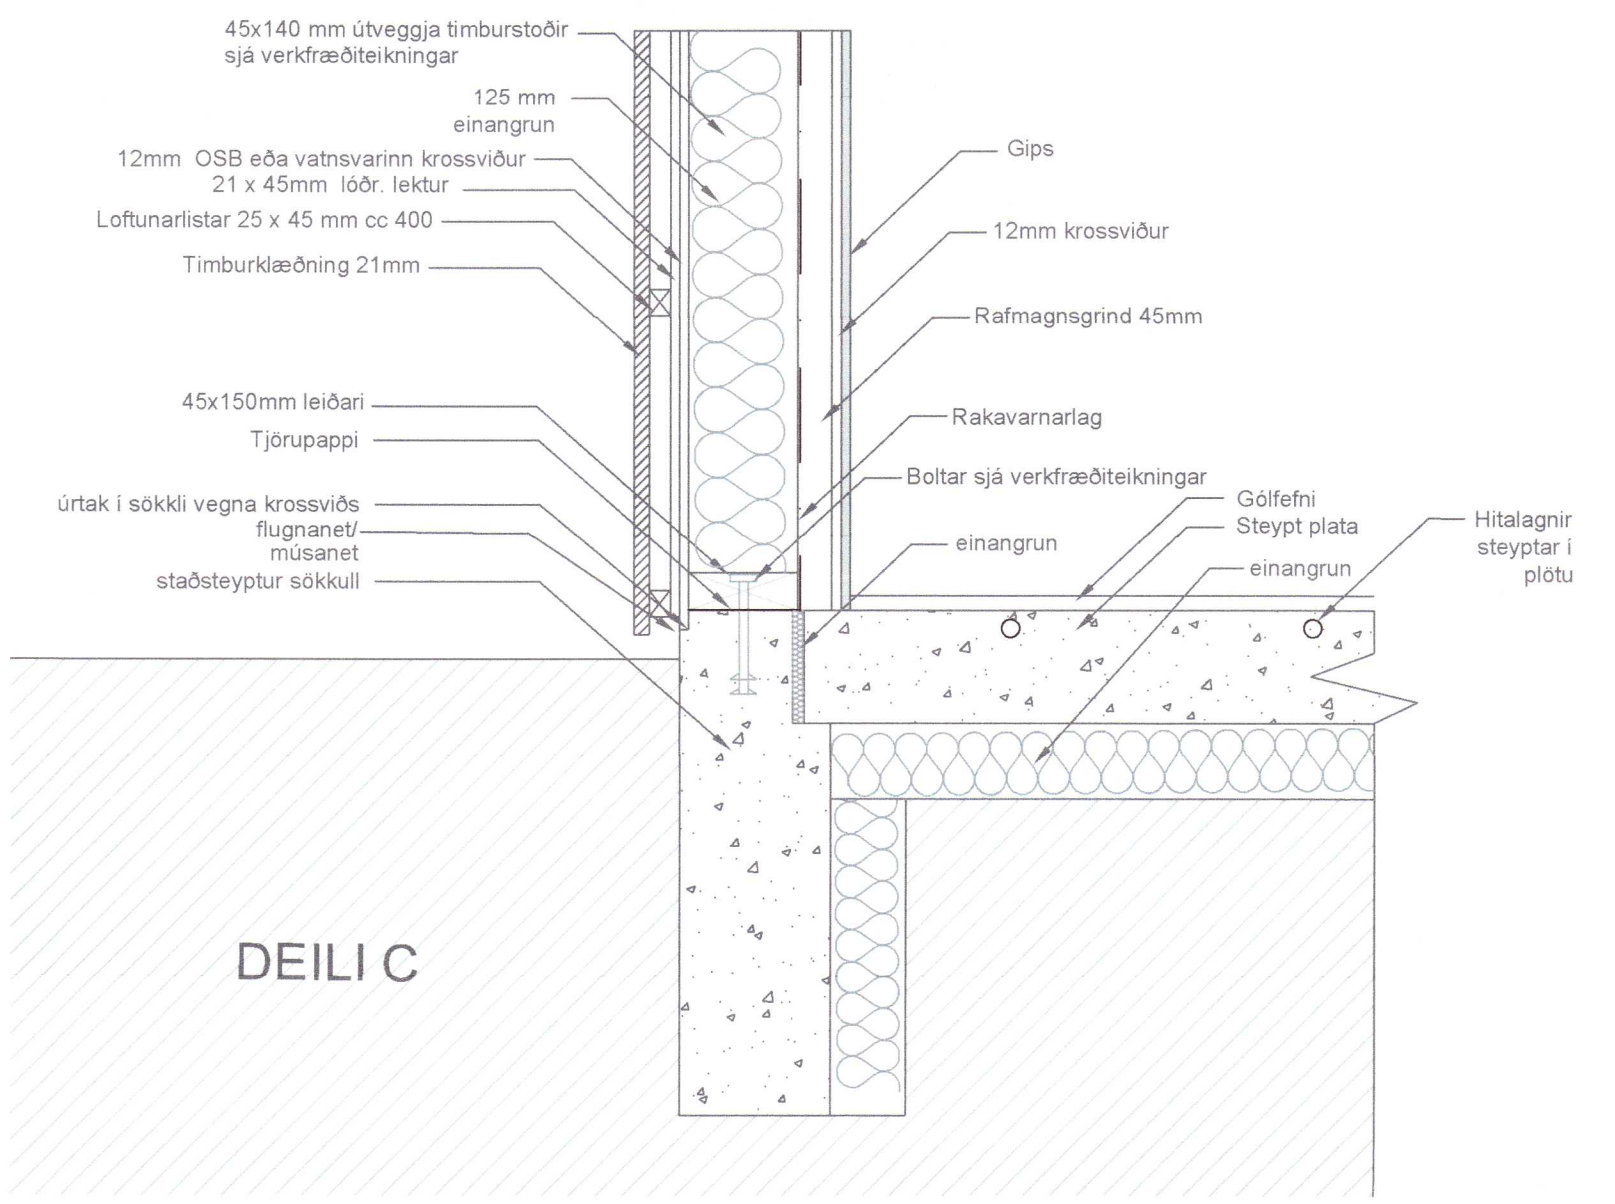

DEILI C

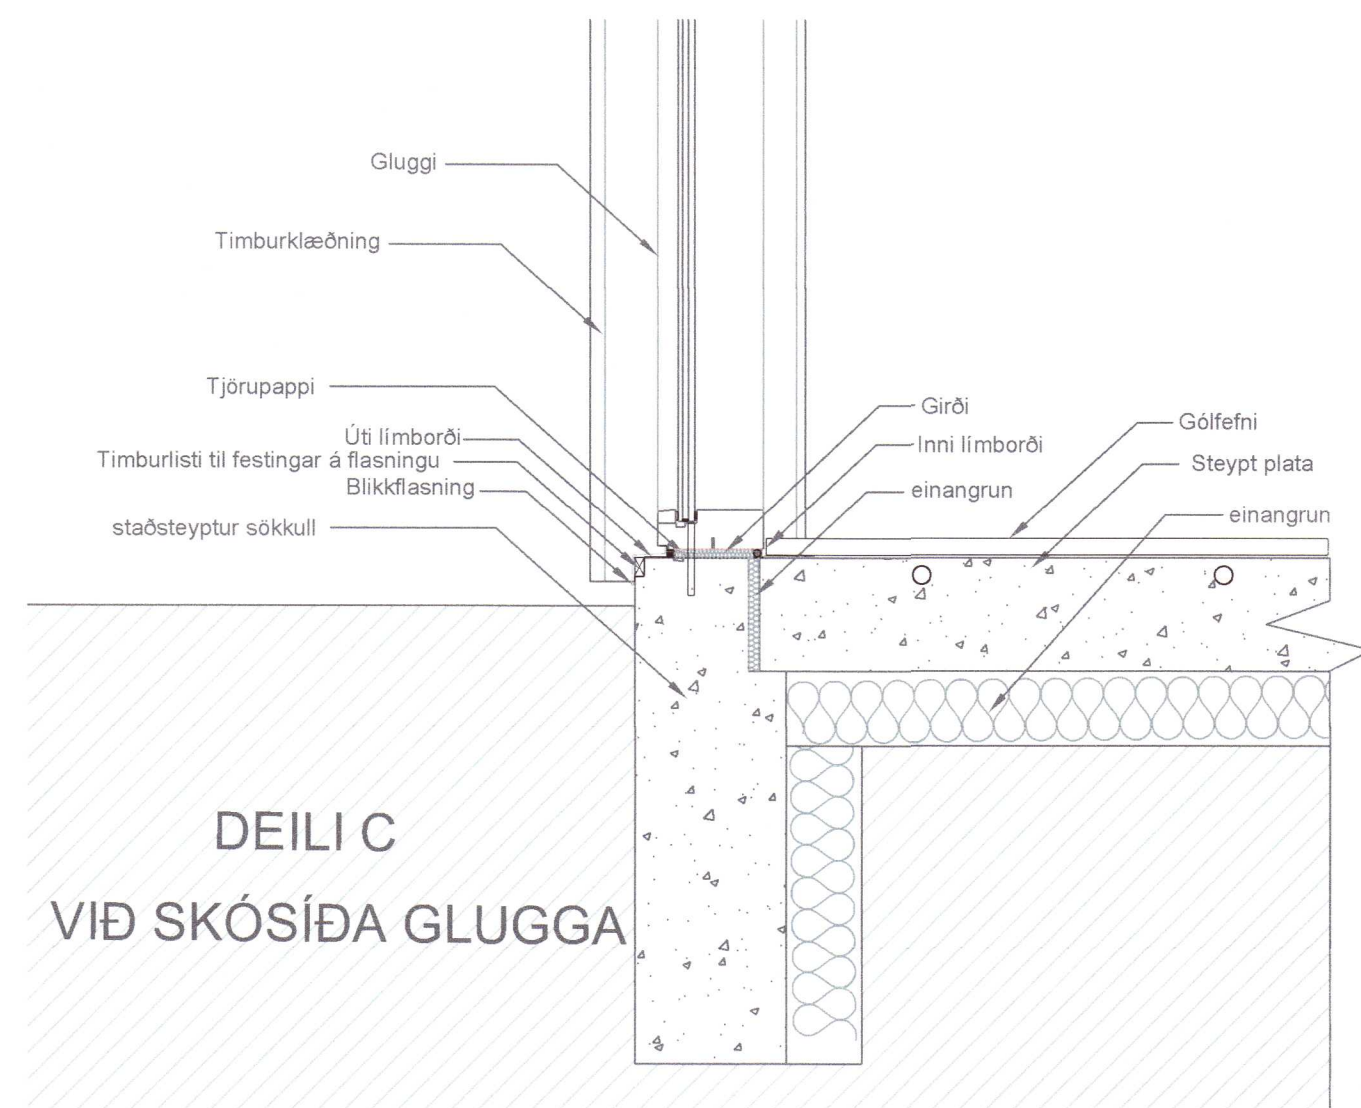

DEILI C  
 VIÐ SKÓSÍÐA GLUGGA

20213089

BREYTINGAR			Sp.
NR.	DAGS.	BREYTING	

K.J. ARK. síf 650319-0360  
 TEL: 899-3234  
 E-MAIL kjartan@kjhonnun.is  
 E-MAIL jon@kjhonnun.is

HÖNNUN - SKIPULAG - RÁÐGJÖF  
 KJARTAN RAFNSSON FII/DSA 270365-3539  
 JÓN M. HALLDÓRSSON BYGGINGAFR. 091162-3509

*Jon M. Halldórsson*

VERK  
 KLETTAKOT  
 HRUNAMANNAREPPI

TEIKNING  
 DEILI

KVARÐI  
 1:10

DAGS. 08.10.2021  
 TEIKNAD AF KR, JMH  
 TEIKNING NR. 13-02