


4

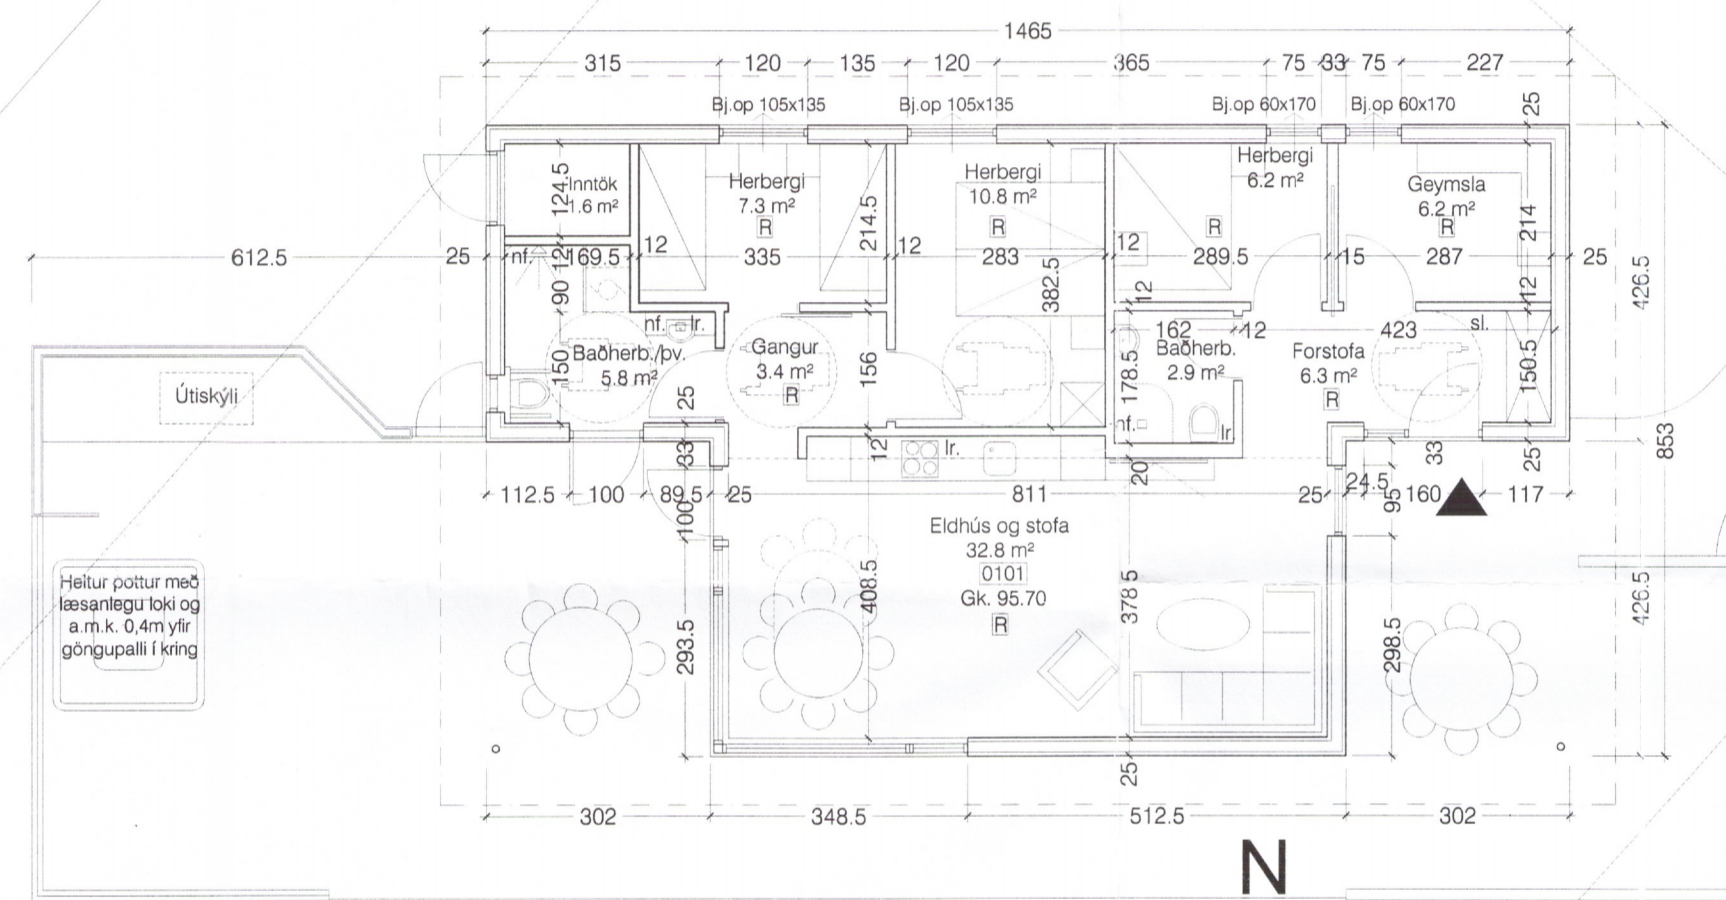

Grunnmynd - mkv. 1:100



Sorpi

95.73

95.66

94.69

Byggingarreiður

Löbarmörk

2797-19

Mosar 4

Bláskógarbyggð

*Agúst Hafsteinsson*  
 aðalhönnuður, Agúst Hafsteinsson arkitekt

*Agúst Hafsteinsson*  
 hönnuðarsjáfi, Agúst Hafsteinsson arkitekt

verk: 06-16-01  
 kvarði: 1:100  
 efni: Grunnmynd.

dags: 31.05.2019 a: b: c: d: kvarði: 1:100 blaði: 102

**form**

Agúst Hafsteinsson kt: 220361-4979 arkitekt FAÍ