



94.05
6

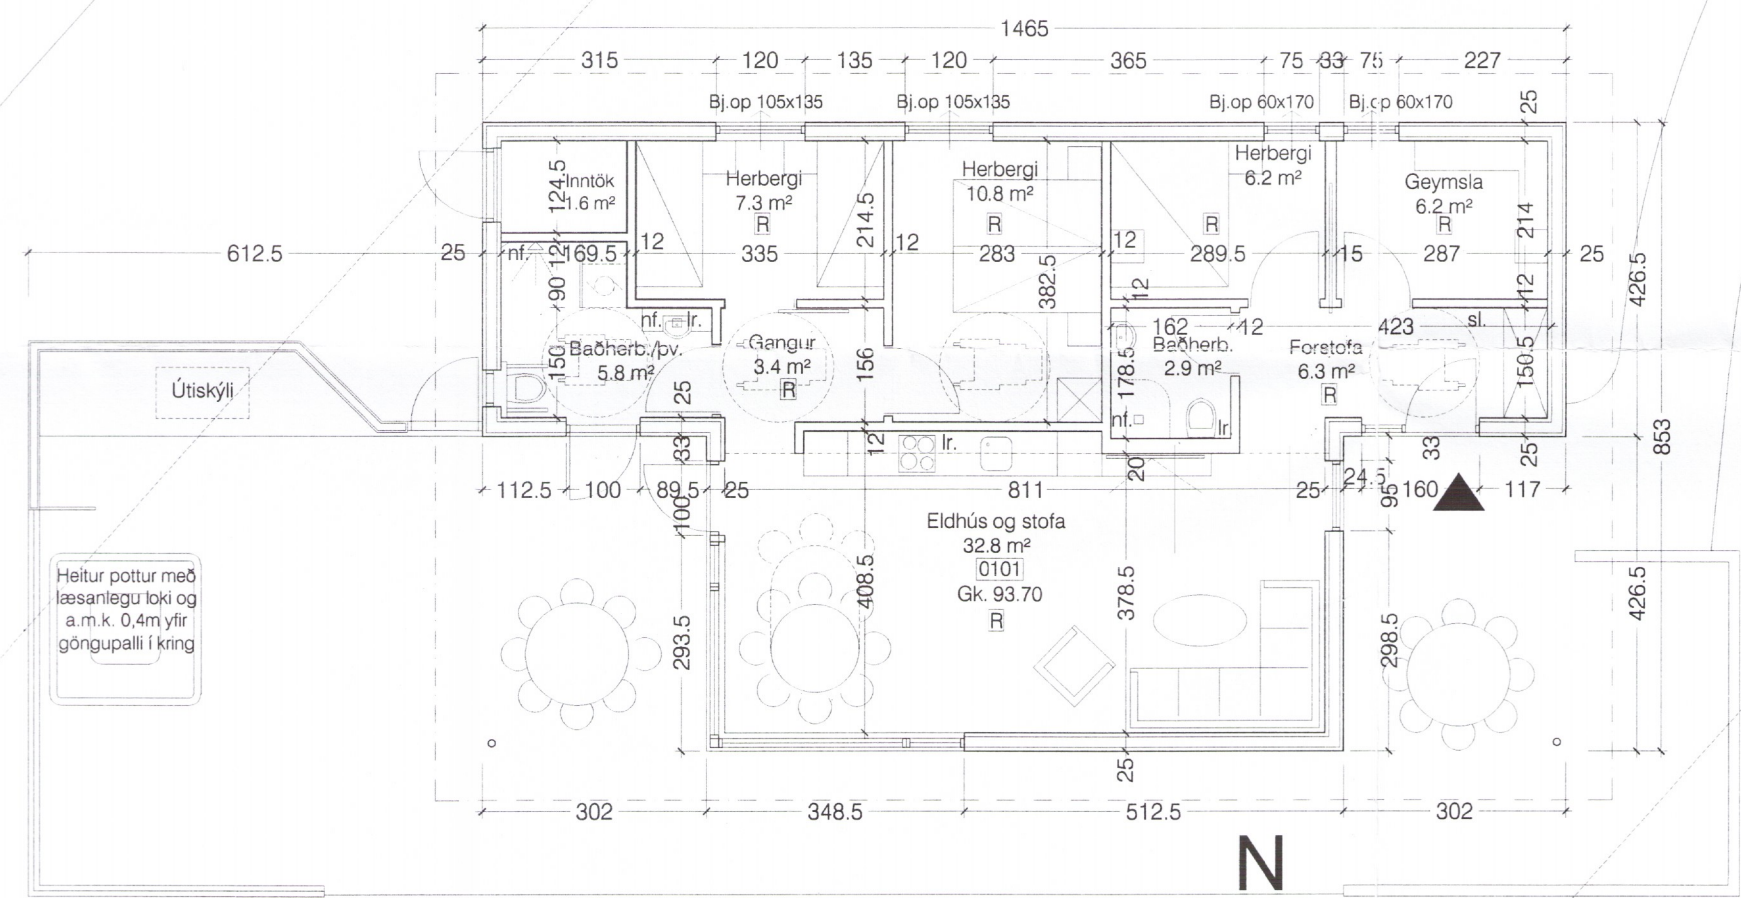

Grunnmynd - mkv. 1:100

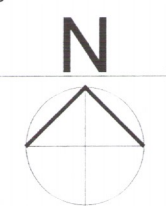

Byggingarreiður

Lóðarmörk

2833-14

Mosar 6

Bláskógabyggð

David Sæviðsson
 hönnuður, Agúst Halsteinsson arkitekt

Agúst Halsteinsson
 hönnuðarstjóri, Agúst Halsteinsson arkitekt

verki: 06-19-01
 kvardi: 1-100
 efni: Grunnmynd.

dags: 31.05.2019 a: b: c: d: blað: 102

form

Agúst Halsteinsson kt: 220361-4979 arkitekt FAL