



8

Löbarmörk
 Byggingarreitur

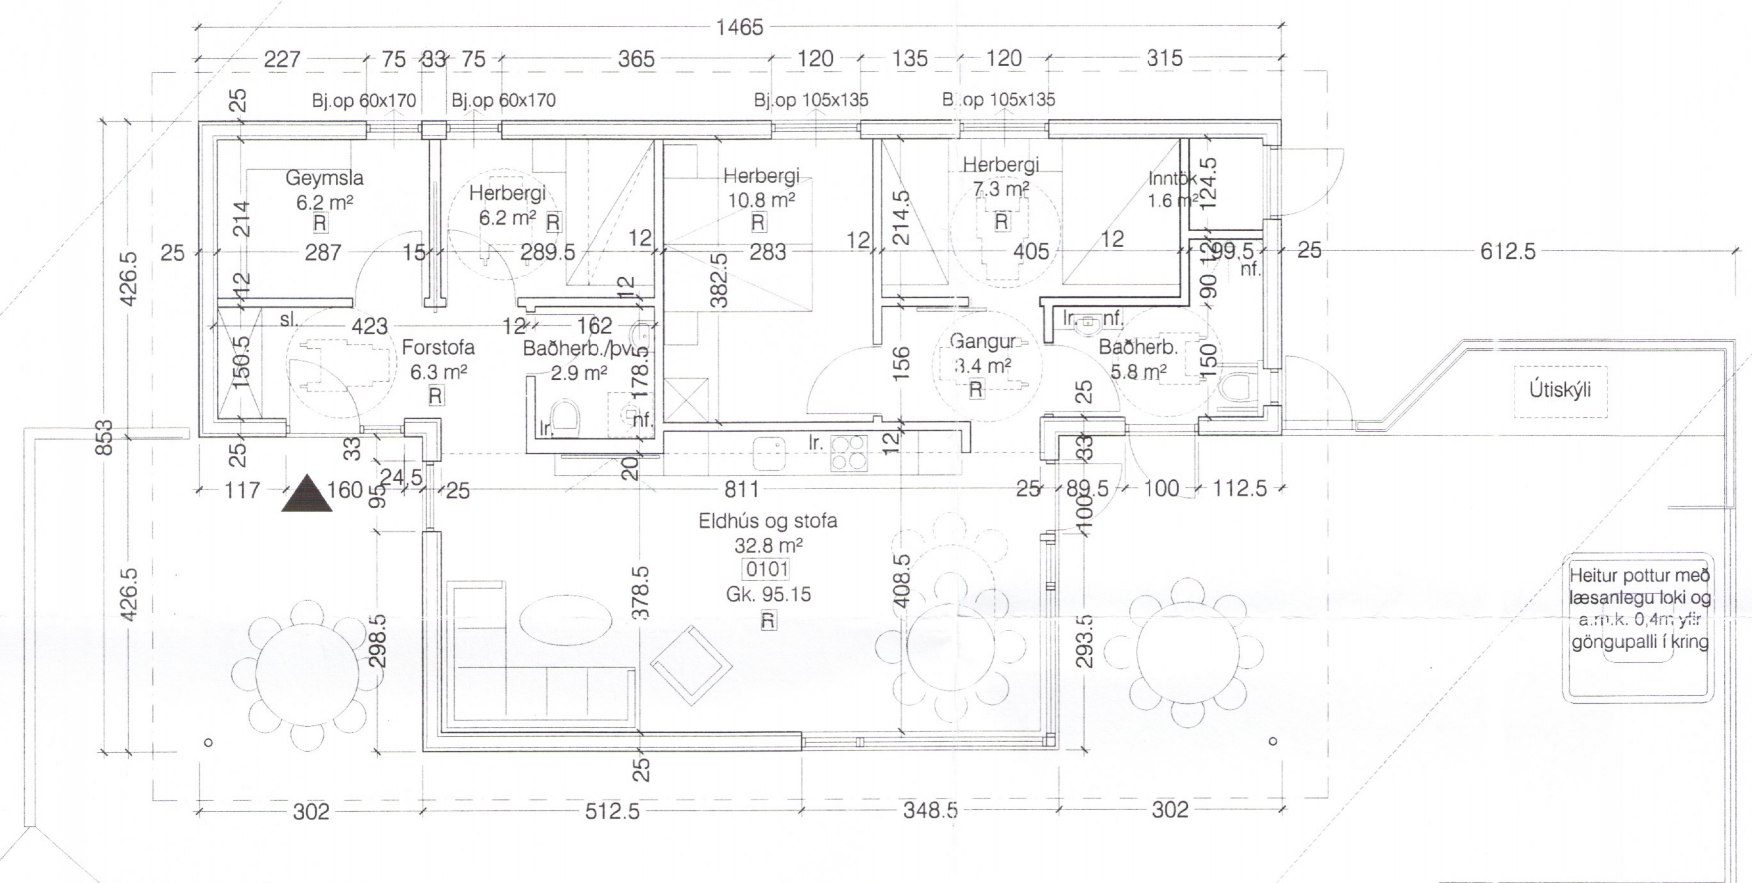

Grunnmynd - mkv. 1:100

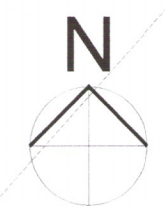

95.08

94.59

93.24

92.33

Mosar 8

2852-19

Bláskógabyggð

David Sigurðsson
 hönnuður: Ágúst Hafsteinsson arkitekt

David Sigurðsson
 hönnuðarstjóri: Ágúst Hafsteinsson arkitekt

verð: 06-16-01
 kvæði: 1:100
 efn: Grunnmynd.

dags: 31.05.2019 a: b: c: d: blað: 102

form

Ágúst Hafsteinsson kt: 220361-4979 arkitekt FÁÍ