



10

Löbarmörk

Byggingarreitir

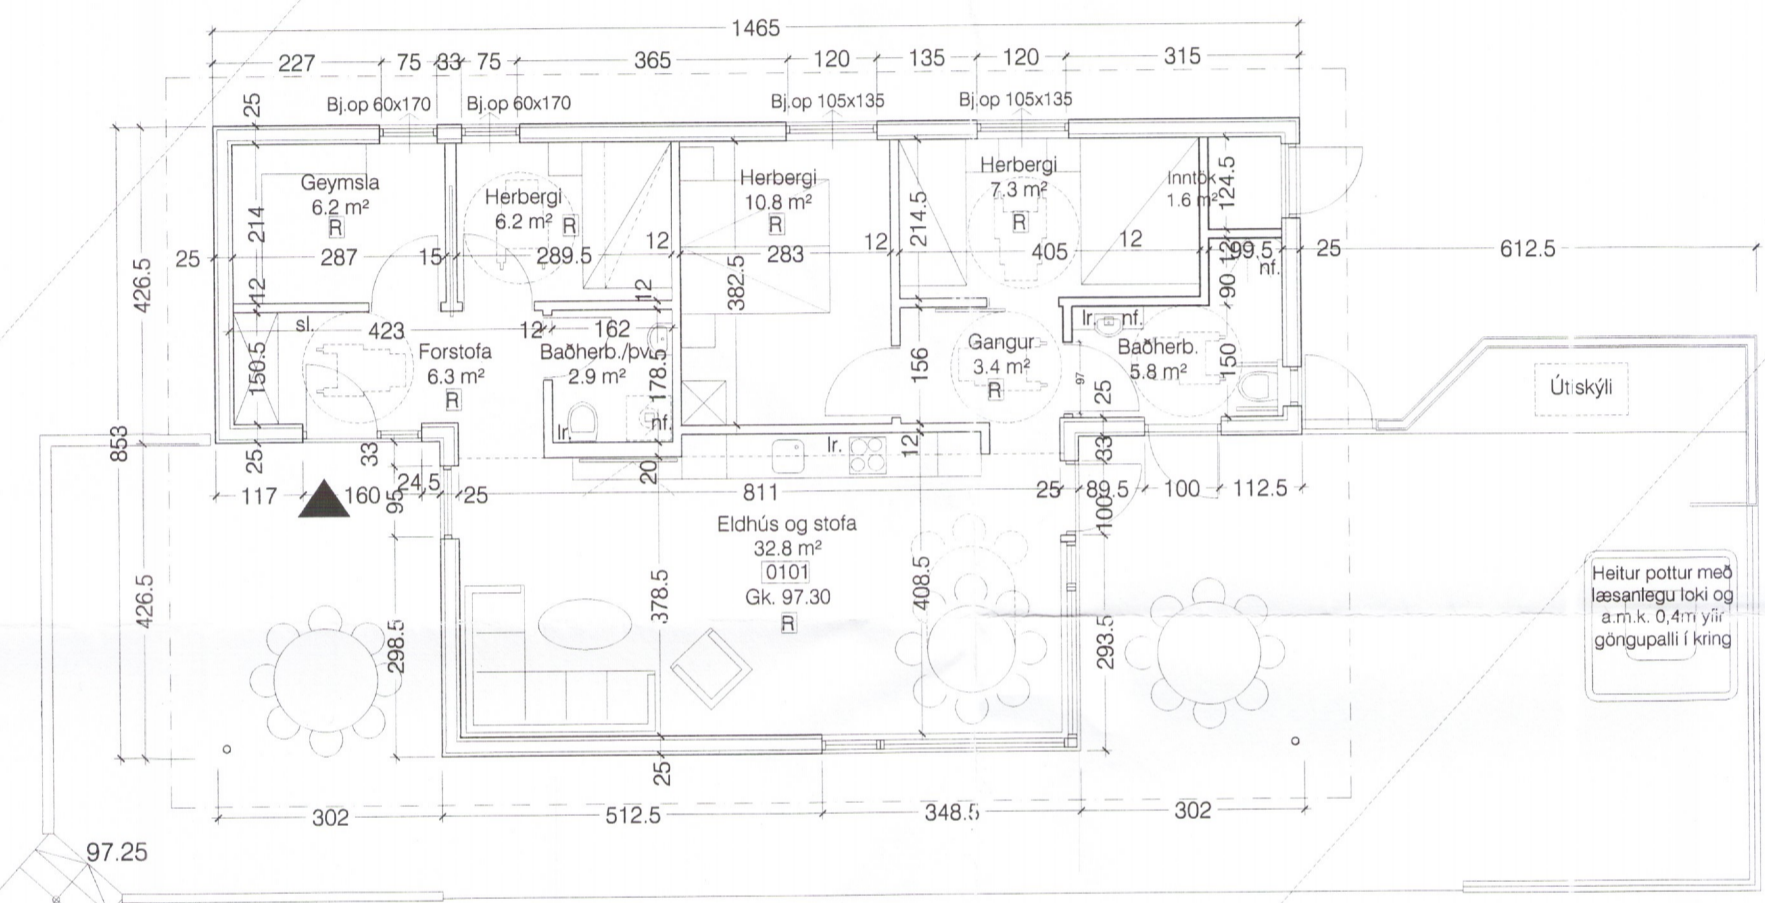

Grunnmynd - mkv. 1:100

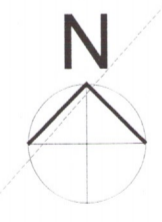

96.60
Sorp

2855-19

Mosar 10

Bláskógabyggð

áðarmönnum: Ágúst Hafsteinsson arkitekt
 verk: 06-16-01
 kvæði: 1:100
 eini: Grunnmynd.

hönnunarstjóri: Ágúst Hafsteinsson arkitekt

dags: 31.05.2019 a: b: c: d: blað: 102

form

Ágúst Hafsteinsson kt: 220361-4979 arkitekt FAÍ