

Samþykkt

29 JAN. 2008

Hilmar Örn
Byggingarfulltrúi uppsveita Árnessýslu




SUÐURHLIÐ



NORÐURHLIÐ

Tjald

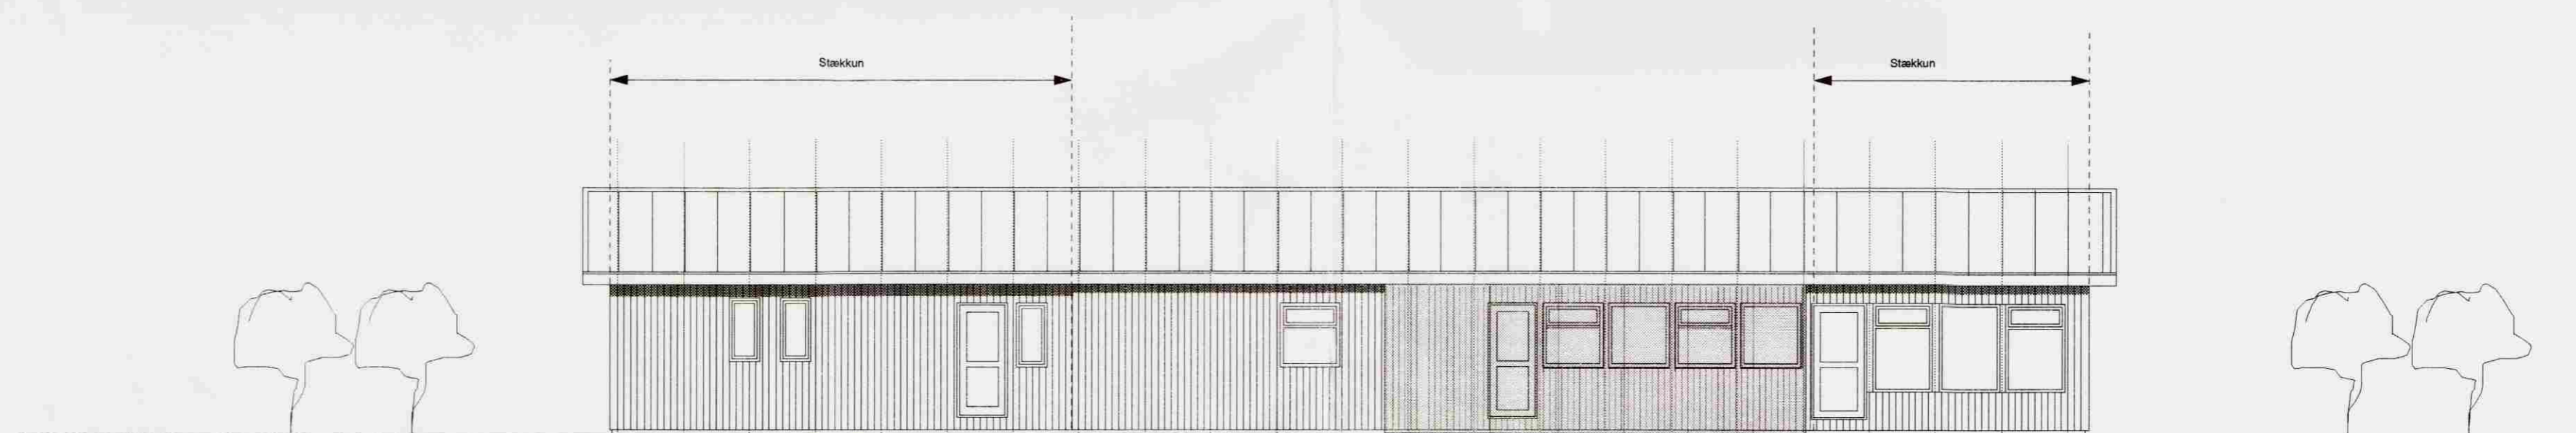

VESTURHLIÐ

1:100



Dags.	Breyting	Teikn.	Utgáfa.

Geirsgötu 9,
101 Reykjavík
Sími: 515 0300
Fax: 515 0319
www.ask.is



Verkefni.
GOLFSKÁLI Kiðjbergi, Grímsneshreppi
Útlit
Áritun arkitekta. *Páll Gunnlaugsson*
Páll Gunnlaugsson arkitekt FAÍ kt. 010552-2199

Verk. nr. 06109	Mkv. / A2 1:100
Teikn. ask	Dags. 27.12.05
Teikn. nr. 10-03	Utgáfa.