


Samp. 25.11.2003


BYGGINGARFULLTRÚI
GRÍMSNES- OG GRAFNINGSREPPS

Hilmar Einarsson

Björgunarop

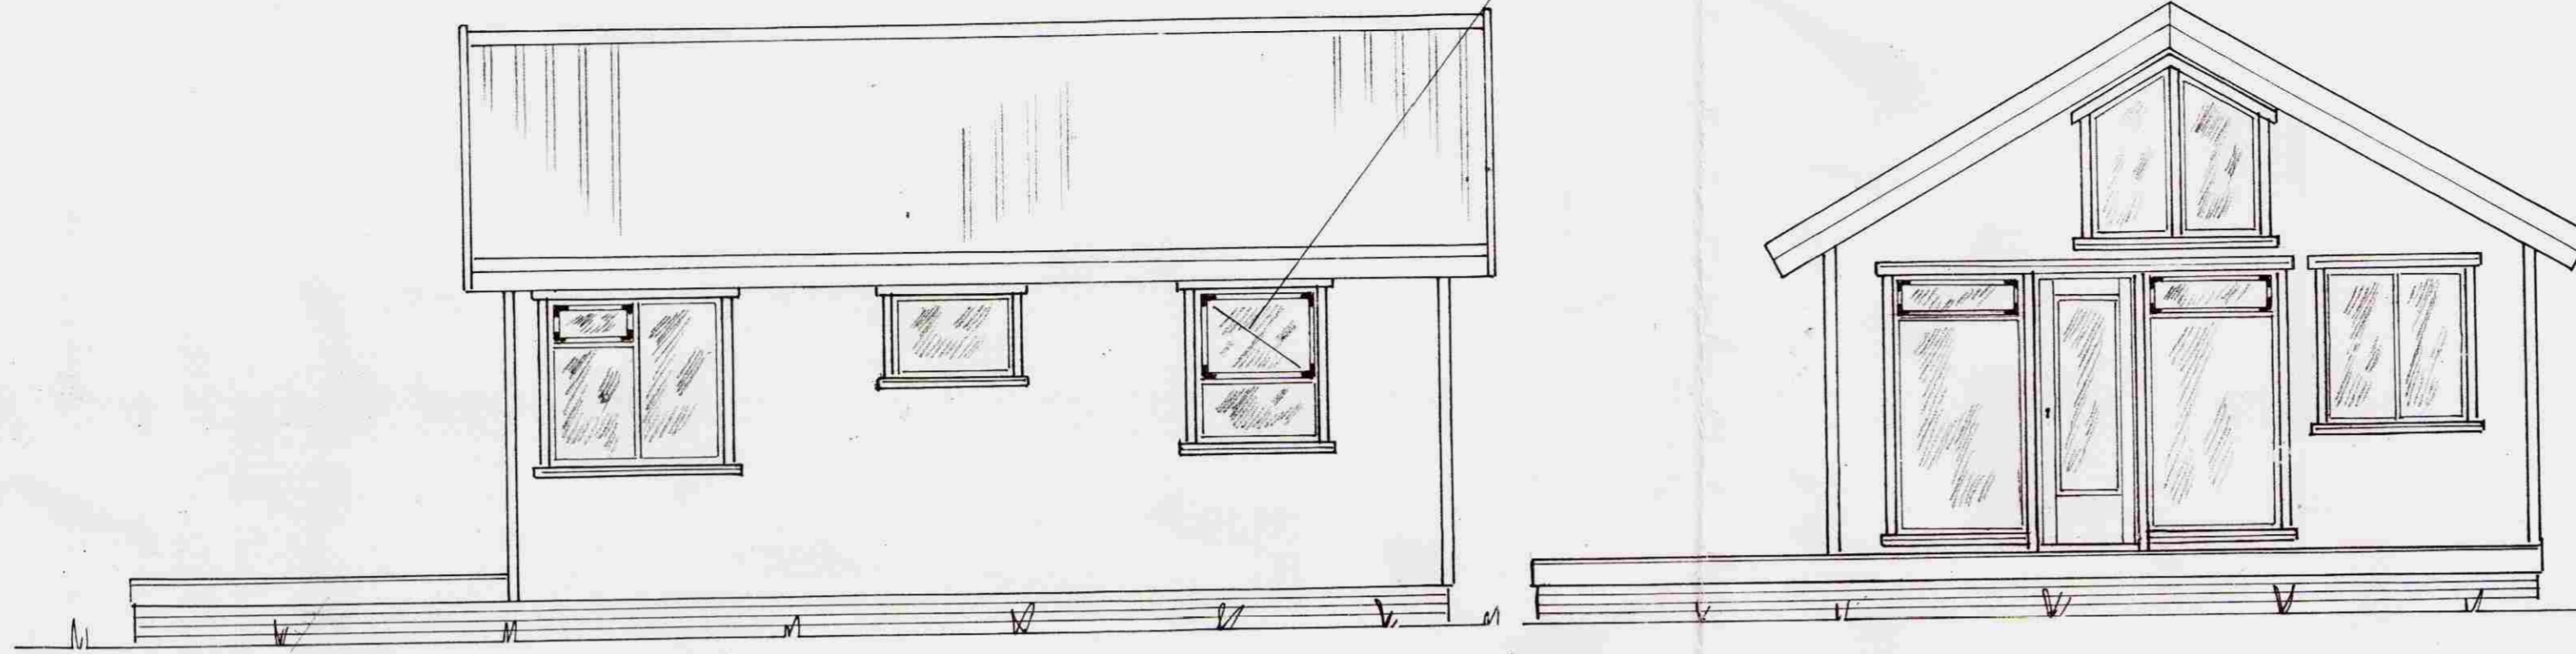

Björgunarop

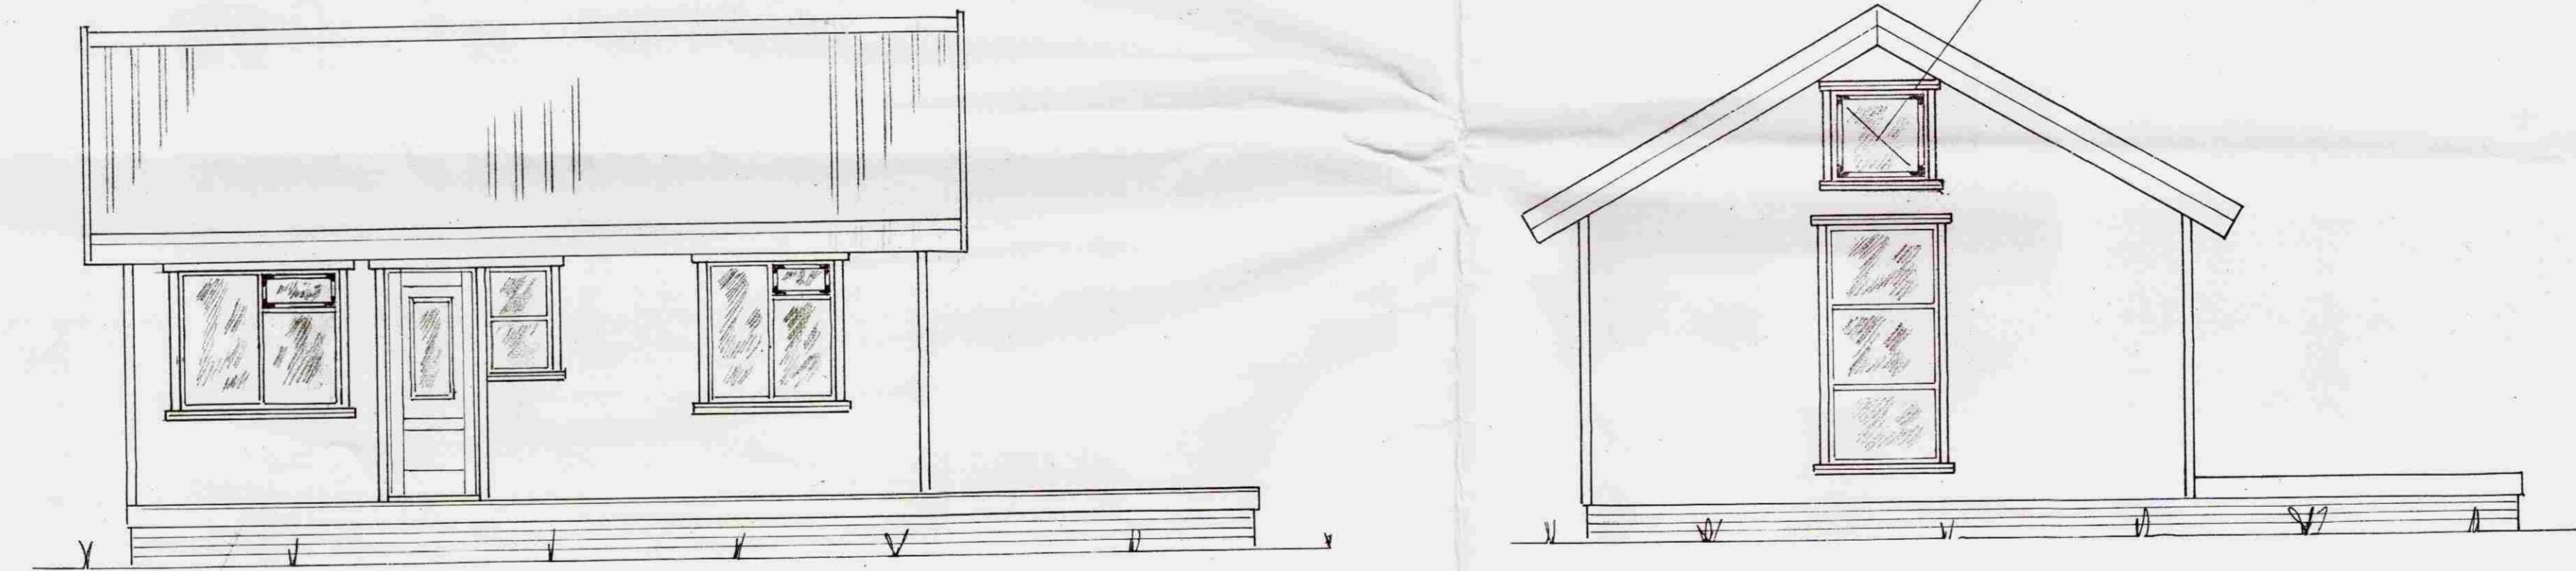

Mkv.: 1:50	Sumarhús i landi 'HÆÐARENDA' Grímsness og Grafningshc.	TEIKNIVANGUR
Dags: nóv. '03	Árnessýslu. Lóð nr. 3 við Selhól. 1,2 ha.	270733-2559
Nr. 158-1	Eigandi Rafn R. Bjarnason kt.161036-7819	201032-4829
	Útlit Hús nr. 158 41,44 m ²	<i>Hilmar Einarsson</i>