
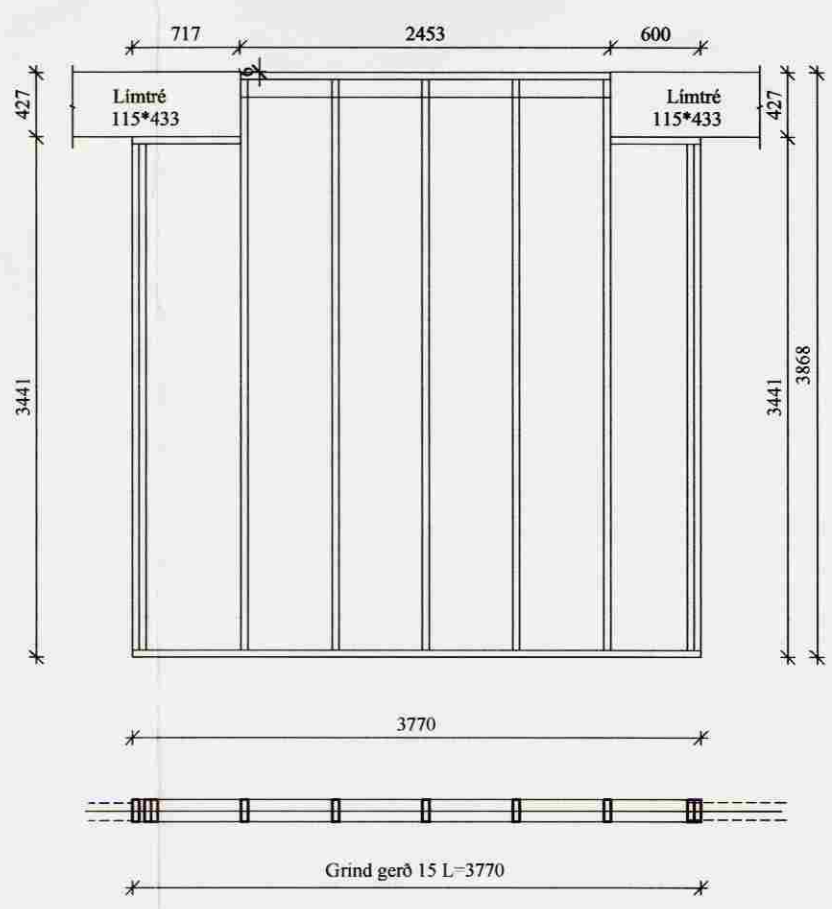
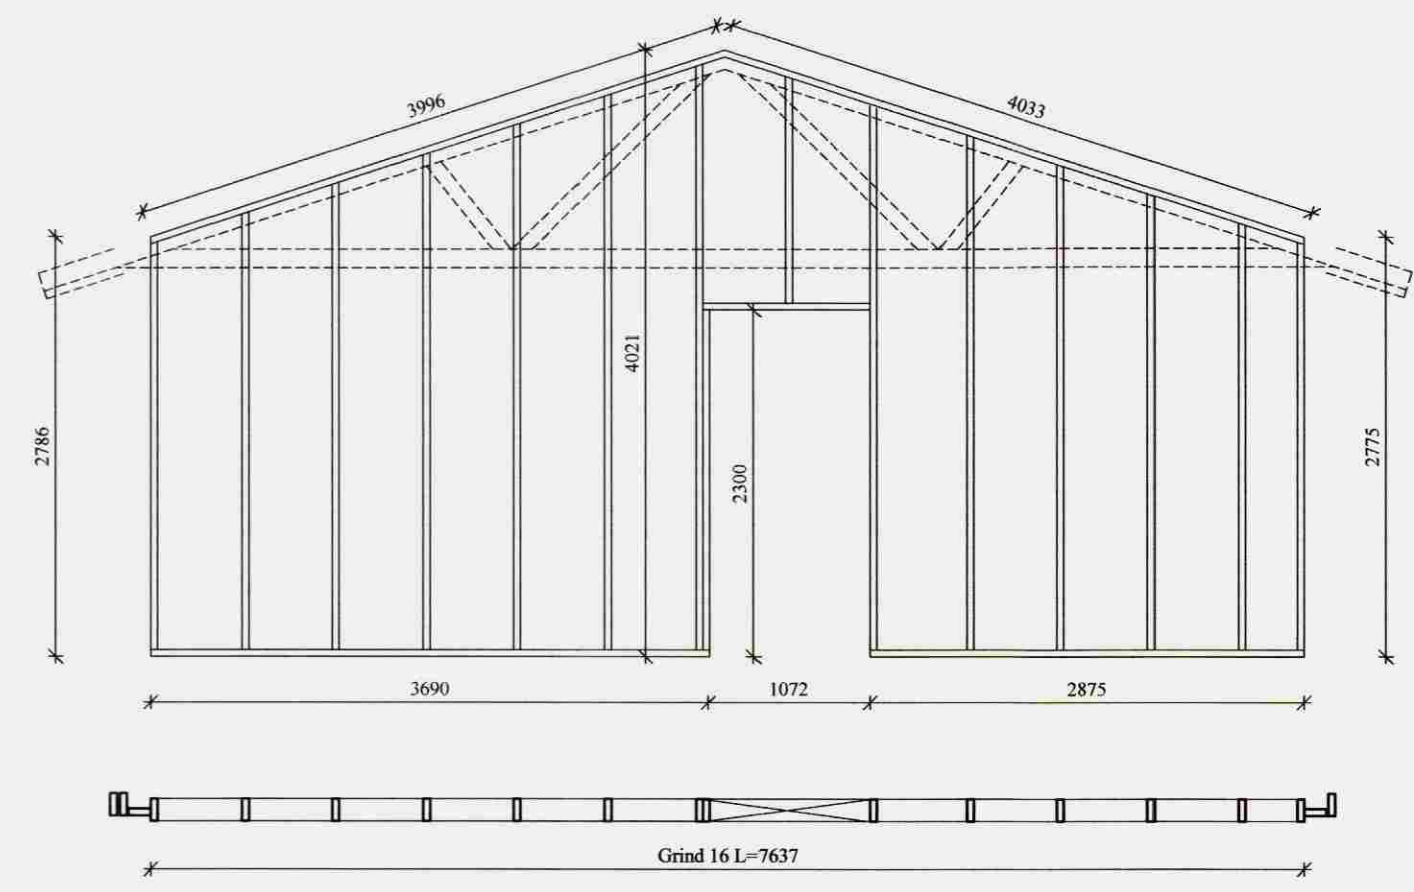
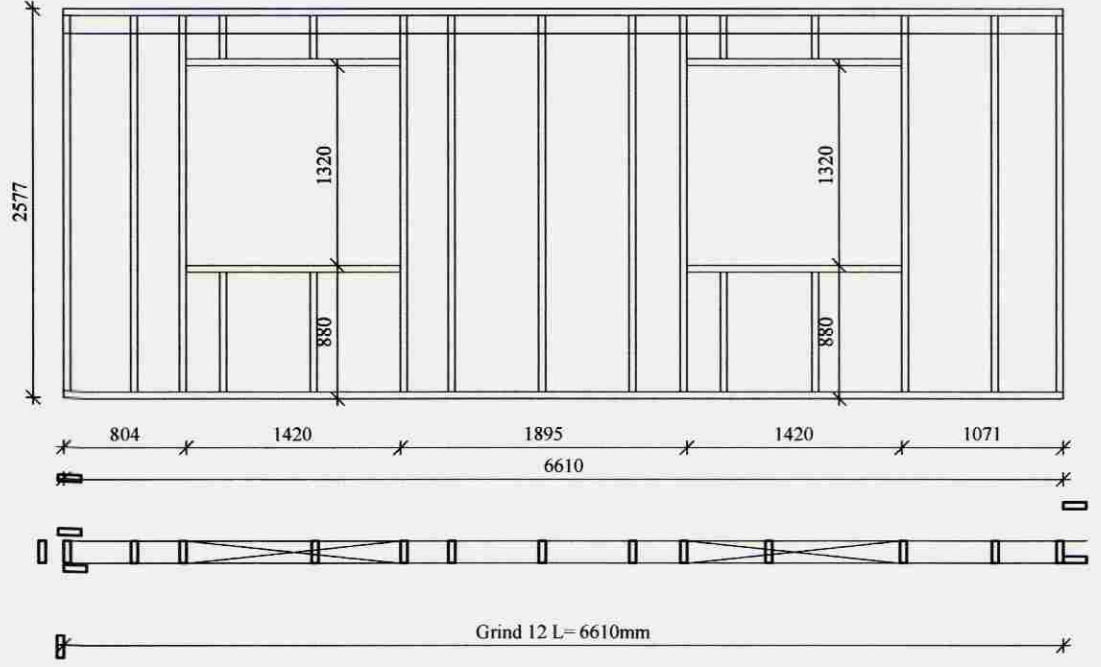
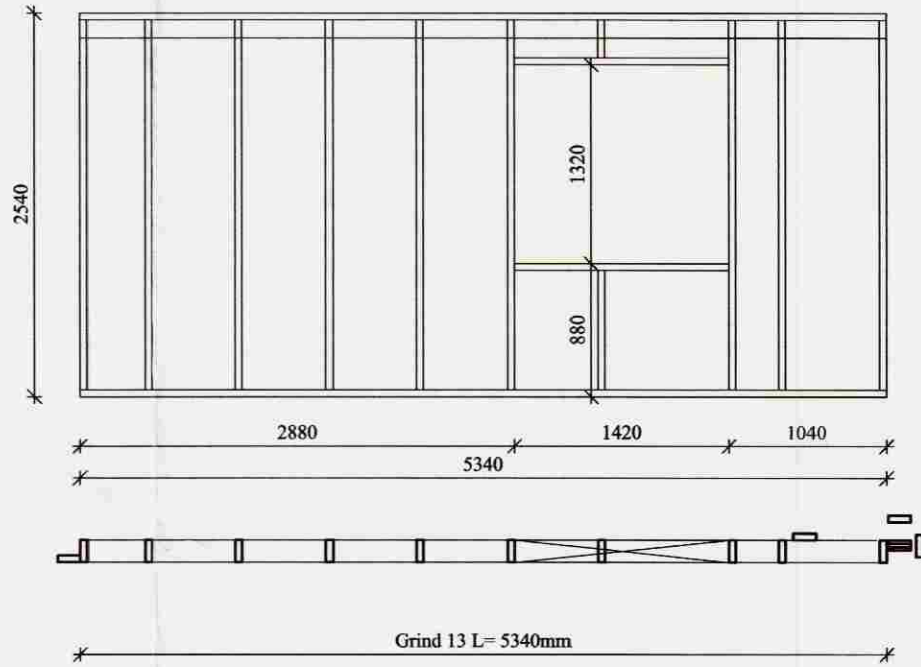


Sampykkt
 27 MARS 2008
 Byggingarfulltrúi uppsveita Ámessýslu

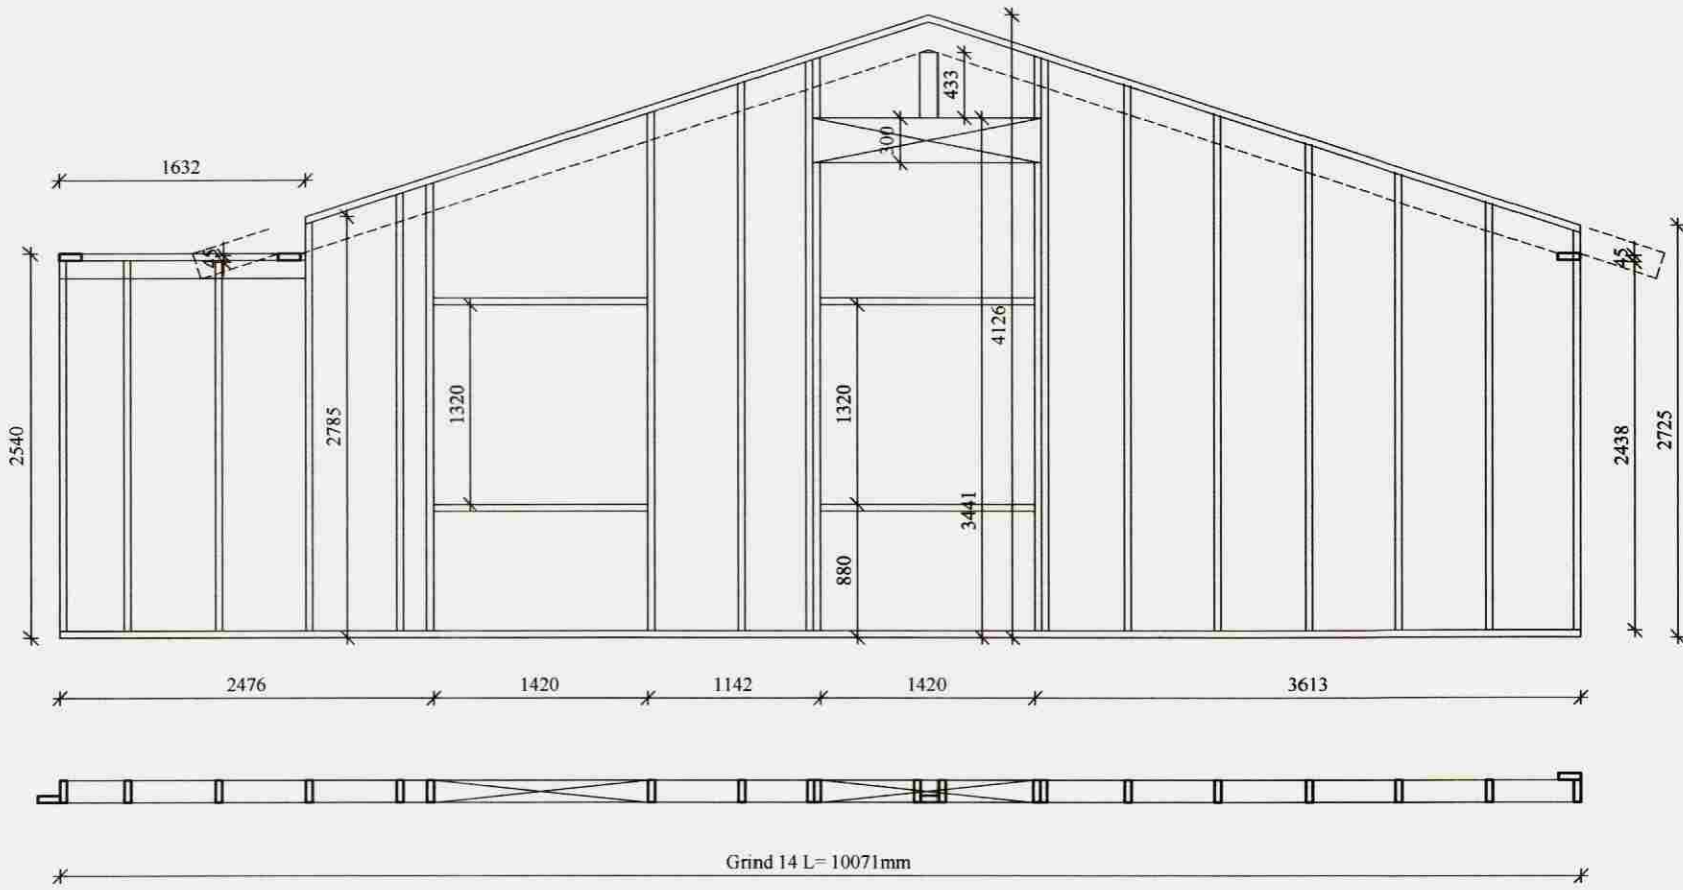

C:			
B:			
A:			
nr.	Dags.	Af.	Breyting
Frumstærð blaðs A2			
AL - HÖNNUN EHF			
<small>c/o Runólfur Þ. Sigurðsson Byggingatæknif. B.Sc. Skólabraut 30, 300 Akranesi Kt. 090157-2489 S: 431-3441 ; 862-9933 ; Fax 431-3442 Netfang: runolfur@al-honnun.is</small>			
Verkheiti			
EINBYLISHÚS, BURÐARÞOL			
MIDHÚS II			
Verkháttur:			
MÁLSETNING VEGGJA			
Dags. 02.11.07	Nr. 07104		206
Hannað: R.P.S.	Teikn: R.P.S.	Ath:	Mkv: 1:50
Samp.	<i>R. Sig</i>		kt: 090157-2489