
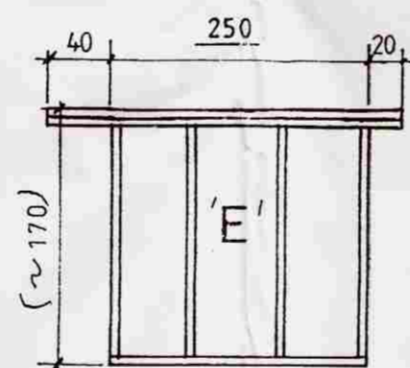
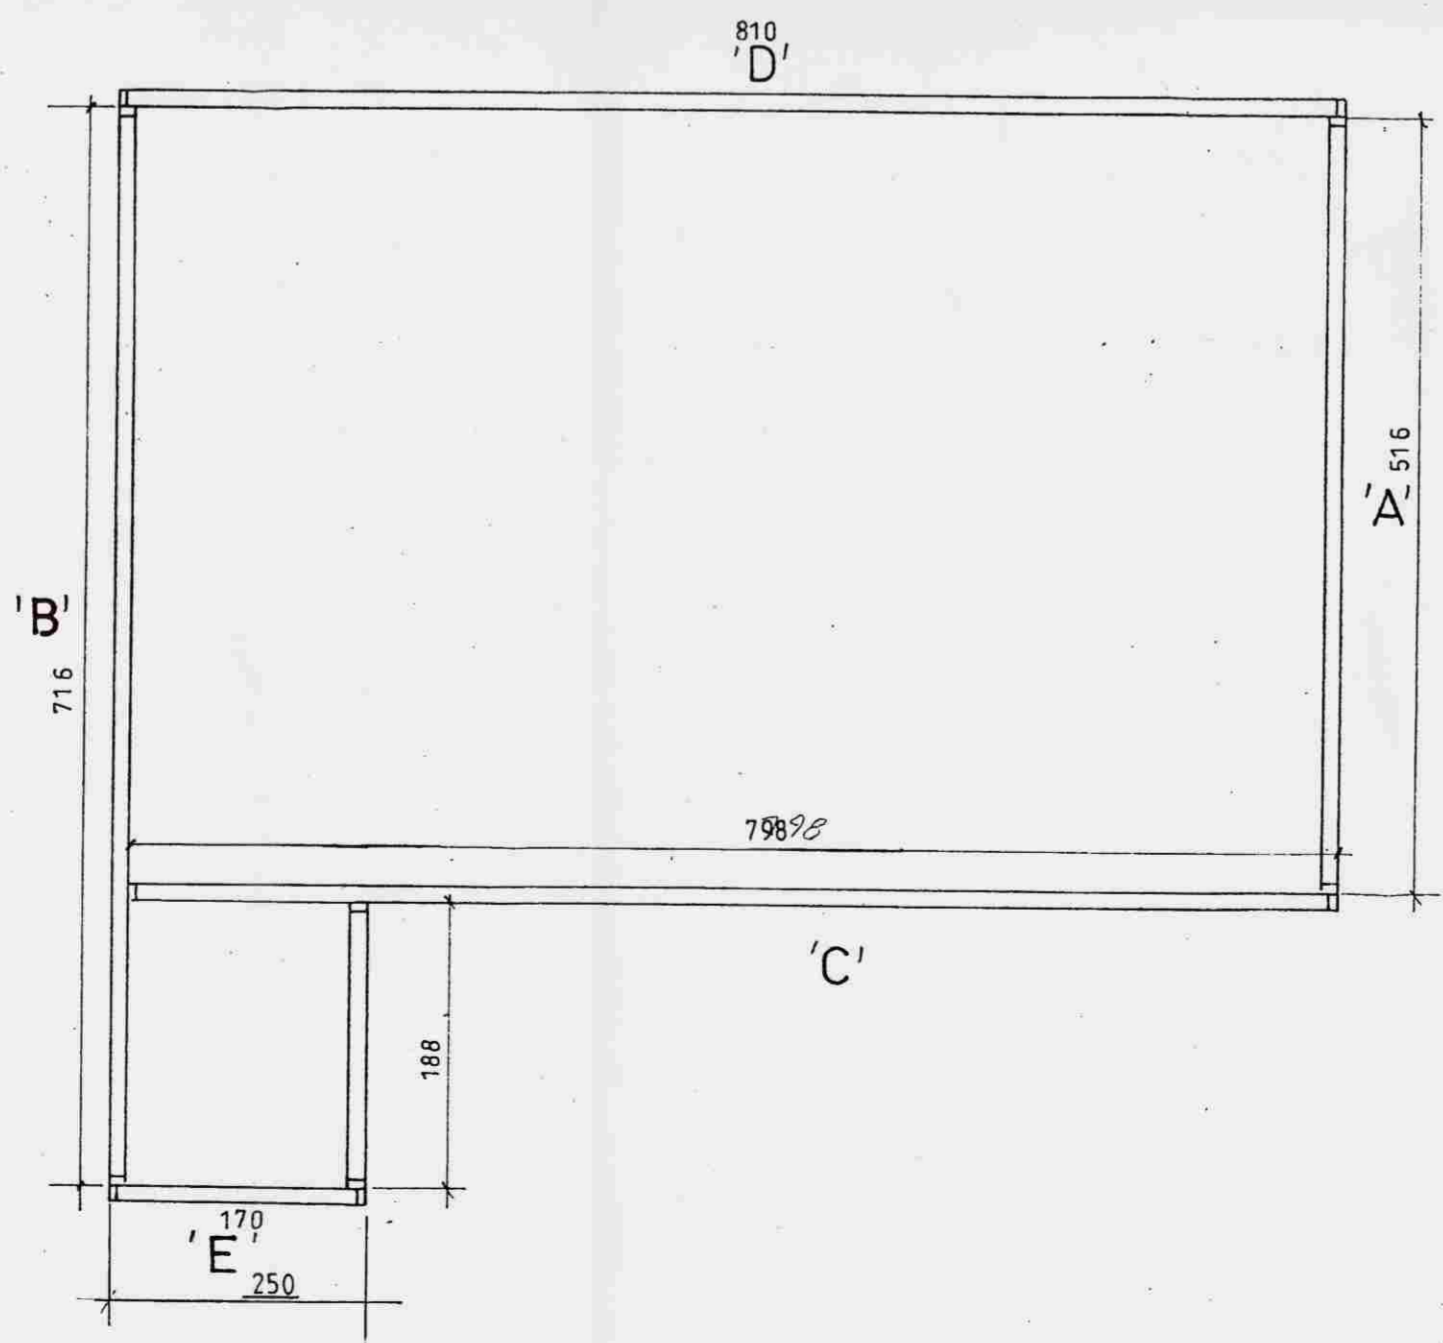
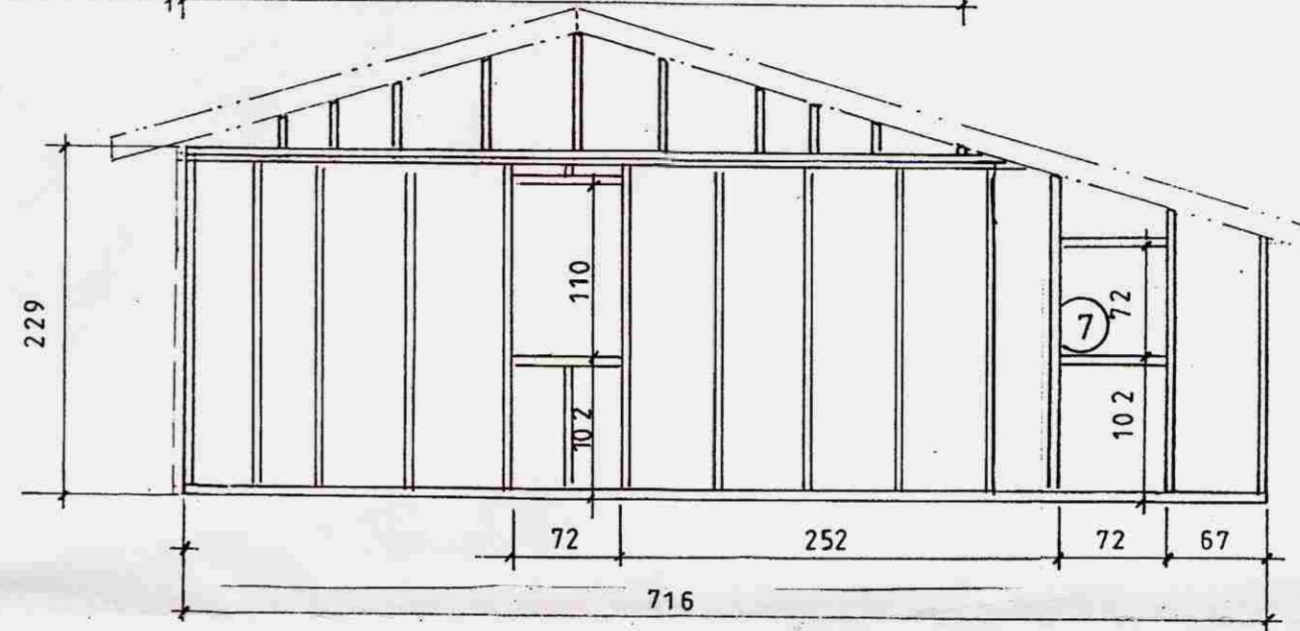


Snid A-A 1:5

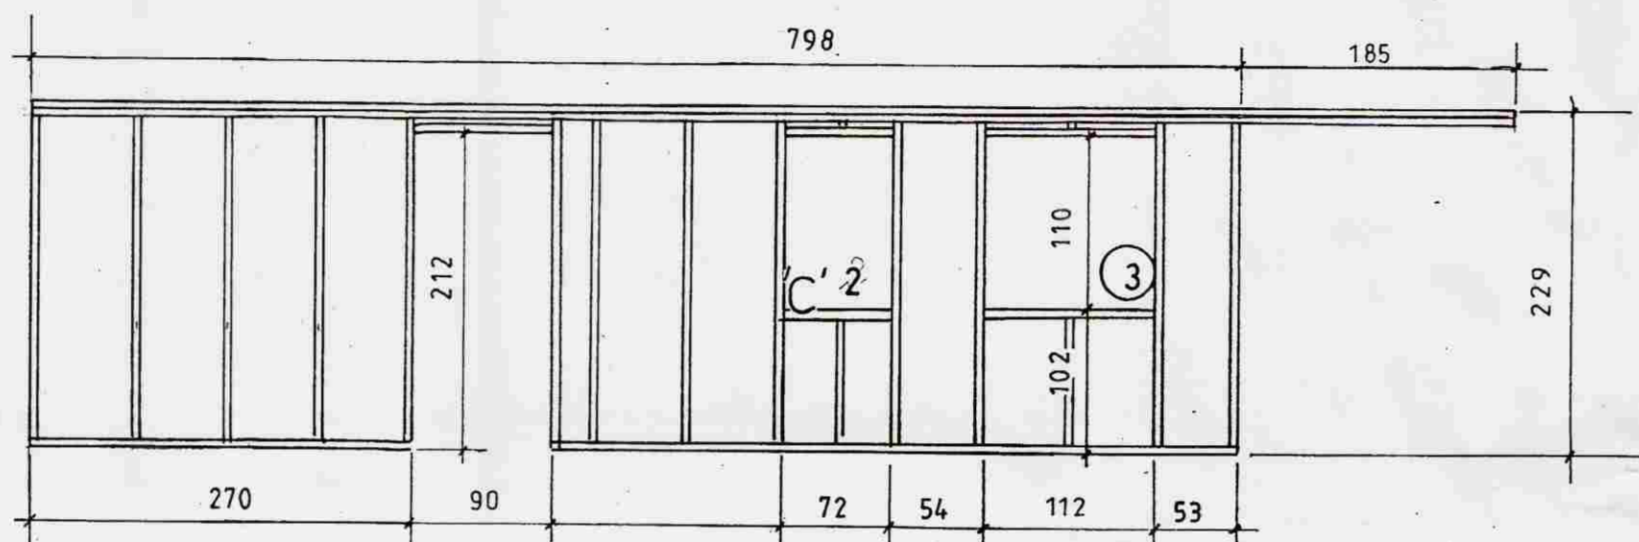

EFNI: Fura 45 x 120 T1

Mkv: 1:50	Sumarhús í landi Búrfells I Grímsness og Grafnings- hreppi, Arn, Lód nr. 8 (nr 12 á nýju skipulagi) 1 ha.	TEIKNIVANGUR
Dags. Júlí '06	Eigandi: Guðmundur Haukur Jónsson kt. 1000749-2979	270733-2559
Nr 212 B-3	GRIND	201032-4829