
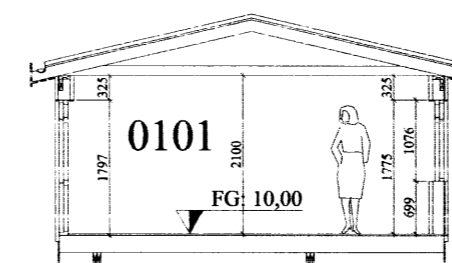
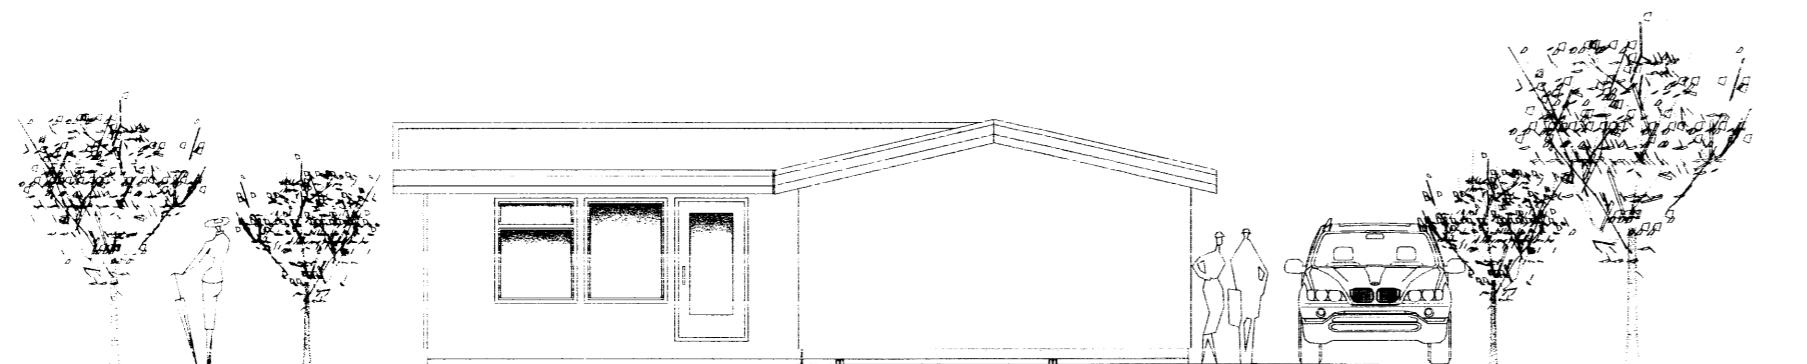
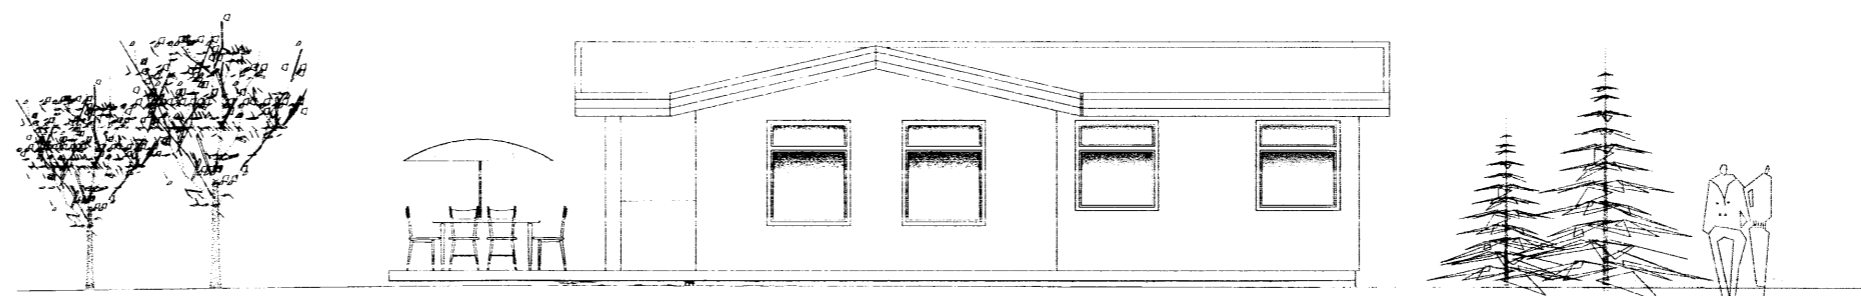


Samþykkt
 06. JULI 2007
Arnaldur Arnarson
 Byggingarfulltrúi uppsveita Arnesvöslu

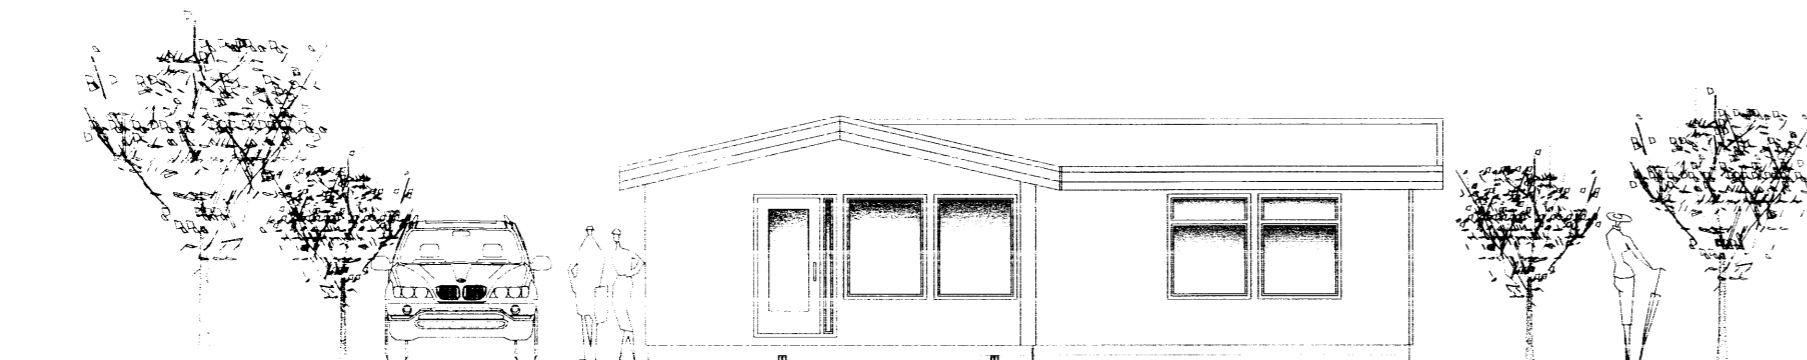

Snið **A**
 1:100 101

A			
Br:	Hverju breytt:	Dags:	Kvittun:
Víkurbarmur 36			Teikn nr:
801 Selfoss			100
Aðalteikningar			Frumstærð:
Útlit og sneið			A2
Dags: 14 júní 2007	Mkv: 1:100	Hann: ÓRE	
Samþ: <i>Ólafur</i>	210277-4049	V.nr07 101	Teikn: ÓRE

TGS TEIKNISTOFA
 GUÐJÓNS P. SIGFÚSSONAR

AUSTURVEGI 42, 2.HÆÐ,
 800 SELFOSS
 S: 482 2805, F: 482 3818
 NETFANG: TGS@TGS.IS