



Skipulags- og byggingarfulltrúi Uppsavta bs.
Samþykkt
 23 SEPT. 2014
Byggingarfulltrúi

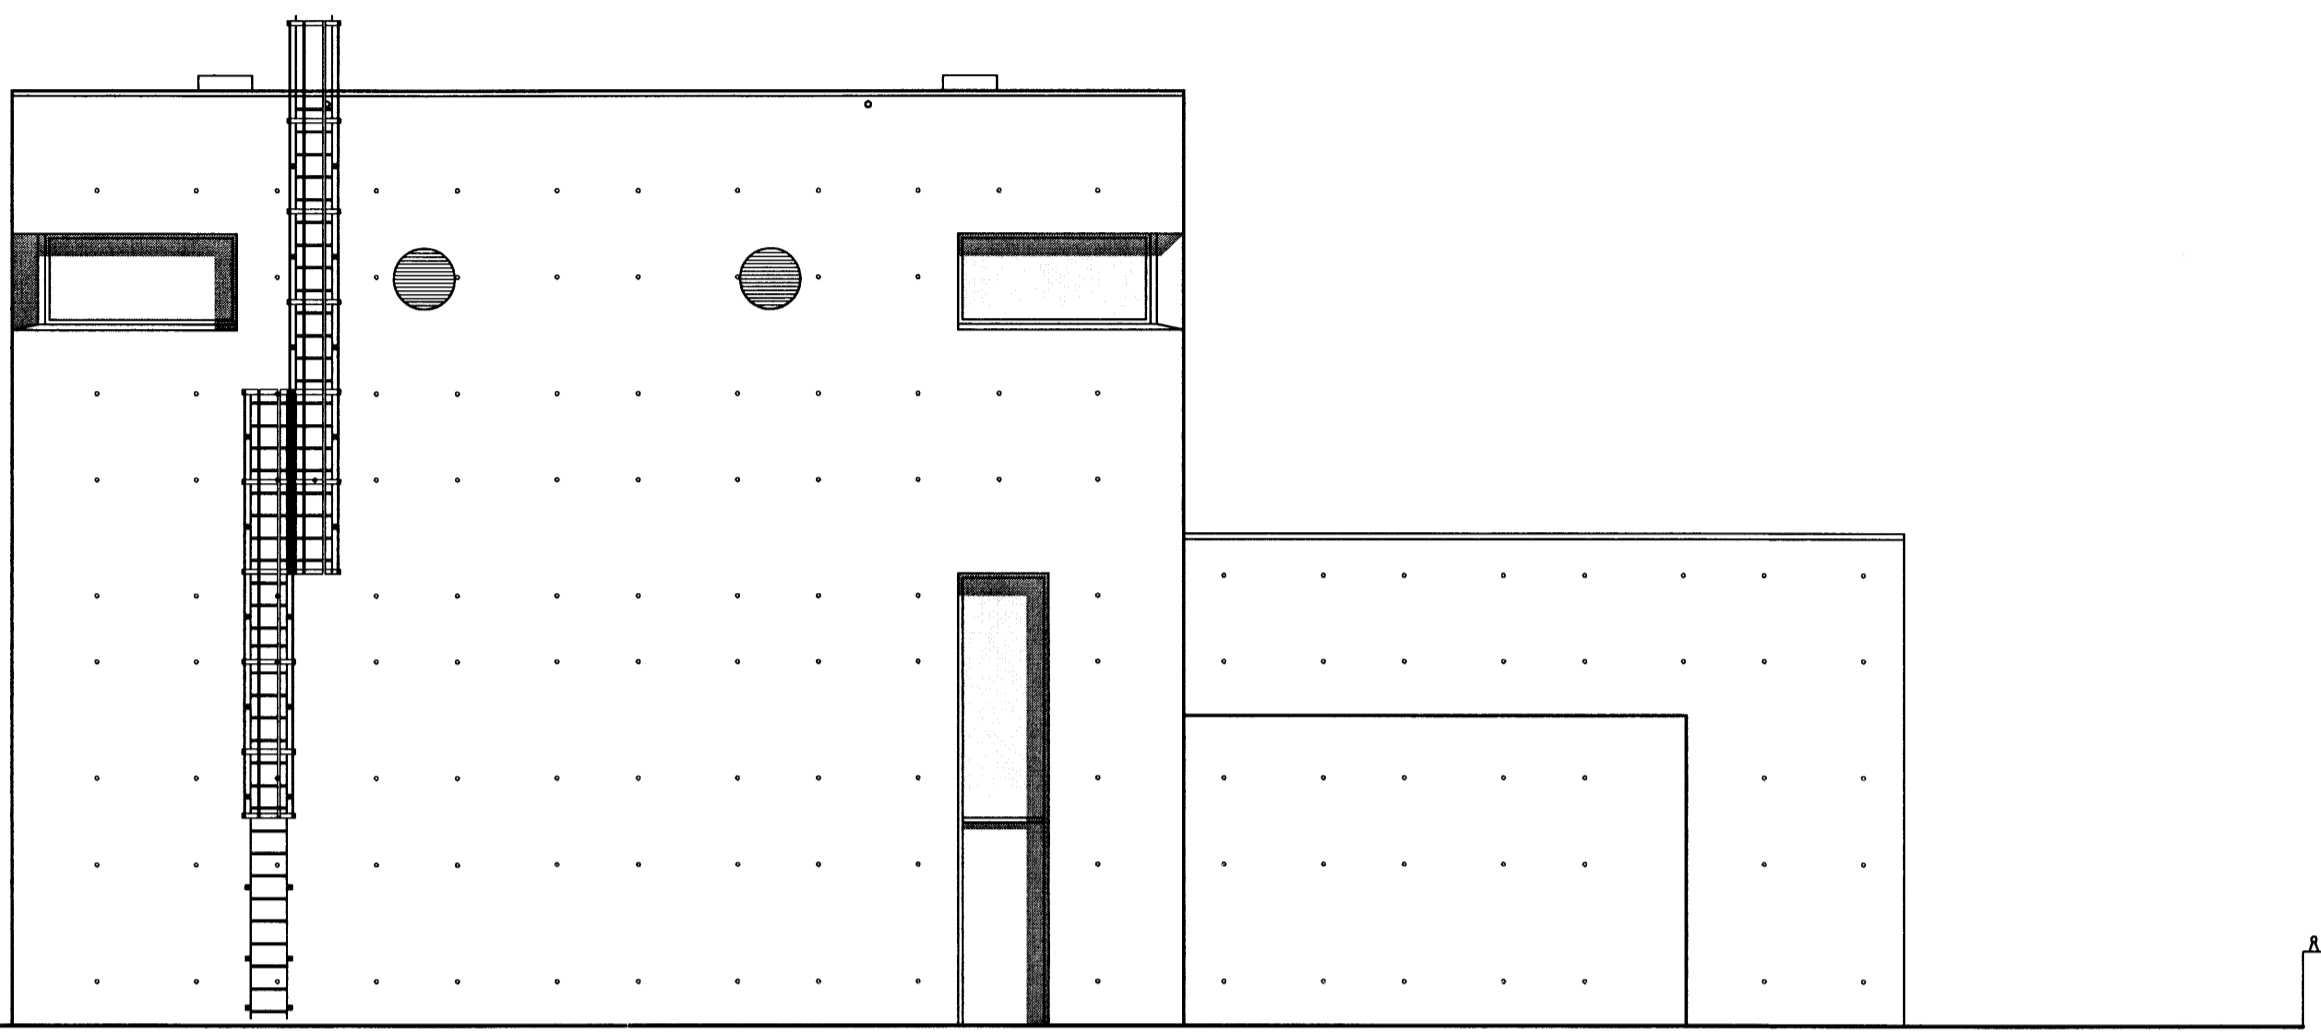

NORÐAUSTUR




SUÐVESTUR

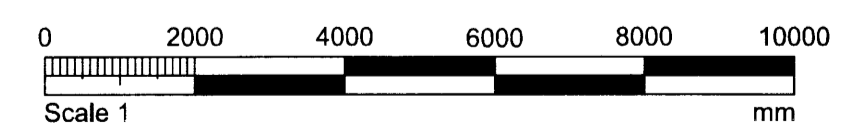

S:\Verk\359-Búðarhálsvirkjun\359B-endurskoðun-2008\100-áðalteikningar\áðalteikningar - íslenskar\A-359B-56.31.141-143-PH-elevations.dwg

Sigríður Gunnarsdóttir - 240565-9379
(2013/11/15) 240202-7319

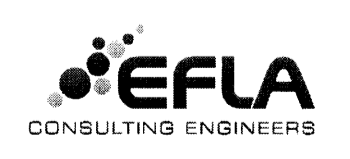

STÖÐVARHÚS
 ÁDALTEIKNINGAR
 ÚTLIT
 NORÐAUSTUR OG SUÐVESTUR
 ARKITEKTASTOFNAN **OG**

ISSUE	DESCRIPTION	DATE	DES.	CHK.	APP.	ISSUE	DESCRIPTION	DATE	DES.	CHK.	APP.	DATE	DES.	CHK.	APP.	PROCESS	NUMBER	ISSUE	BOL
												MARS 2013				= + + NPC NUMBER NUMBER 359B 15-A-56.31.142	NPC REV. ISSUE A1	BDL SHEET NEXT SH.	
												DES.	SG /HS						
												APP.	GG						
						A1	ADALTEIKNING	2013-03-01	SG	GG	GG	PAPER SIZE	A1	PROJ.	BÚÐARHÁLS HEP				