

  
 Skipulags- og byggingarfulltrúi  
 Uppsveita Ls.  
 2 í. nóv. 2014  
**MÓTTEKID**

HÖNNUÐUR HÚSS: TEIKNISTOFAN ARTIK EHF

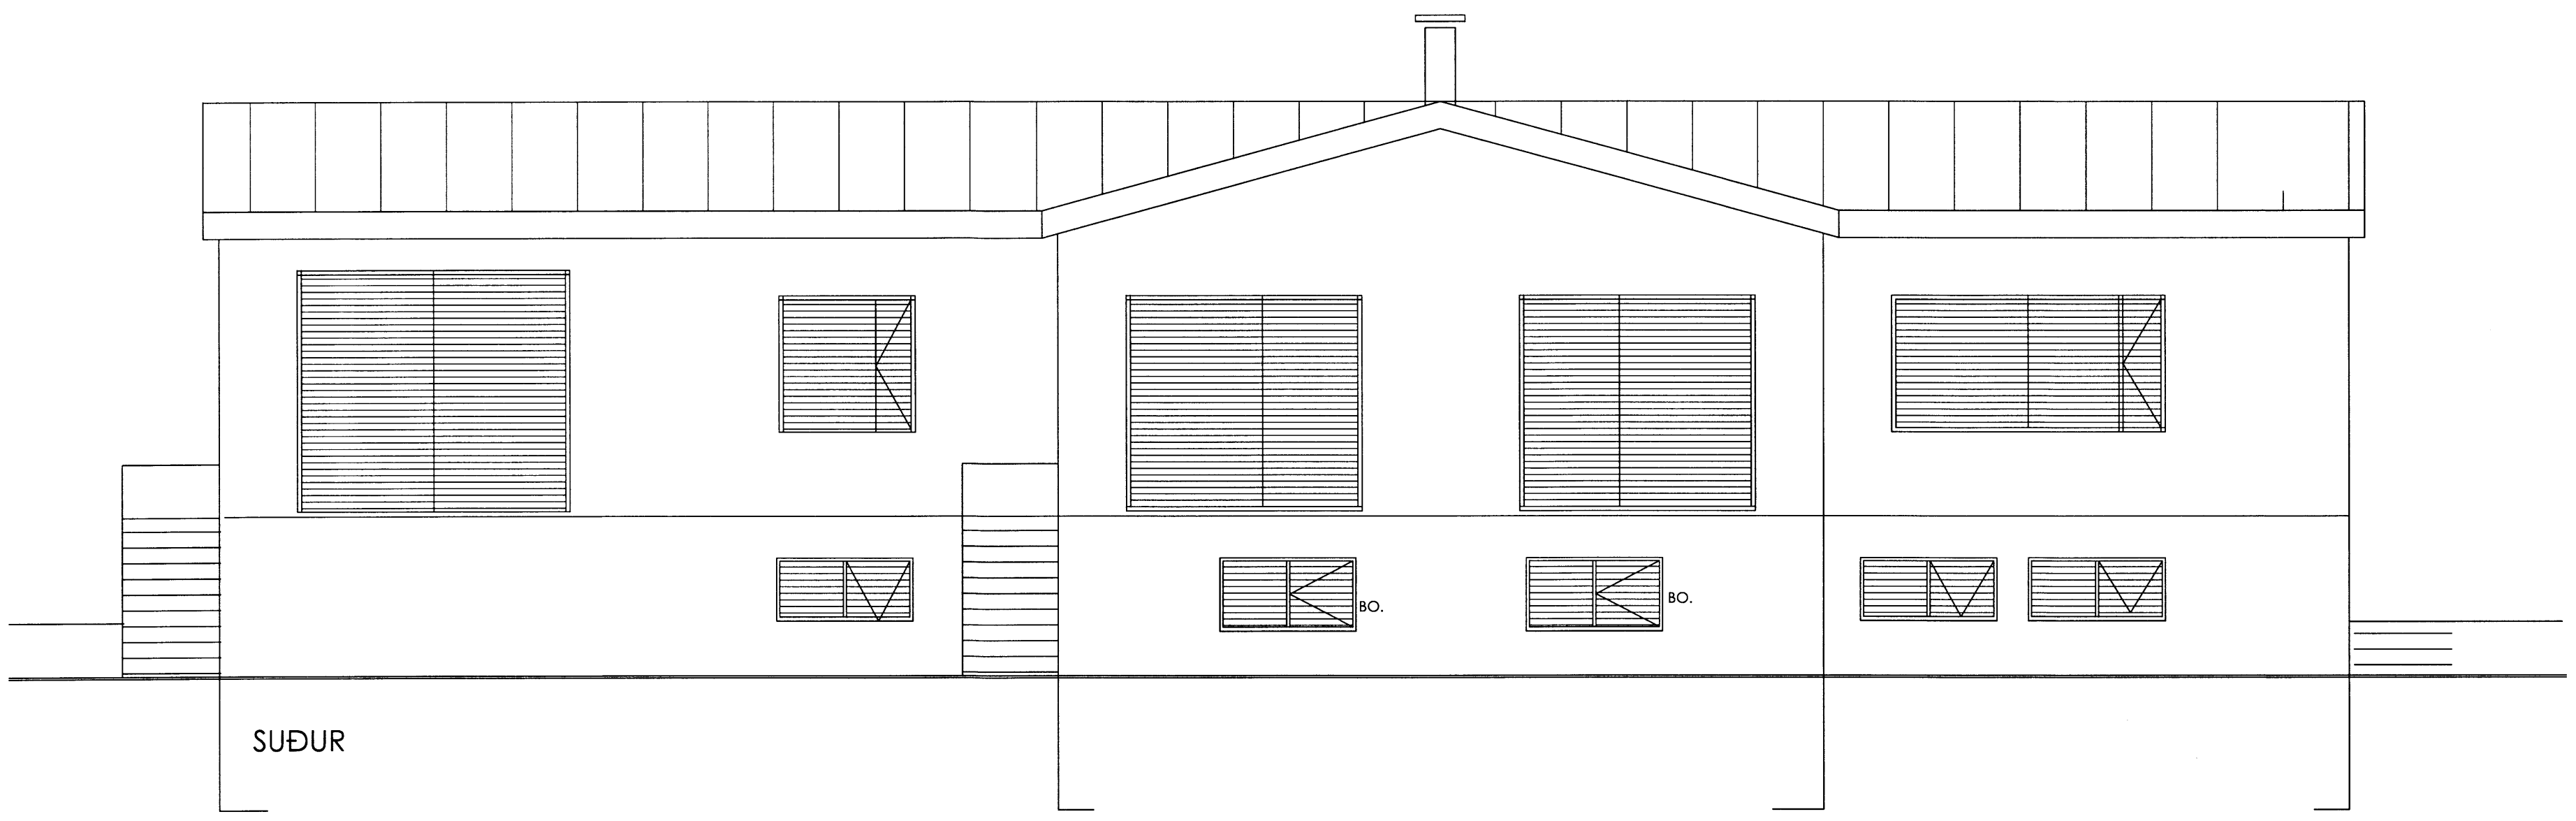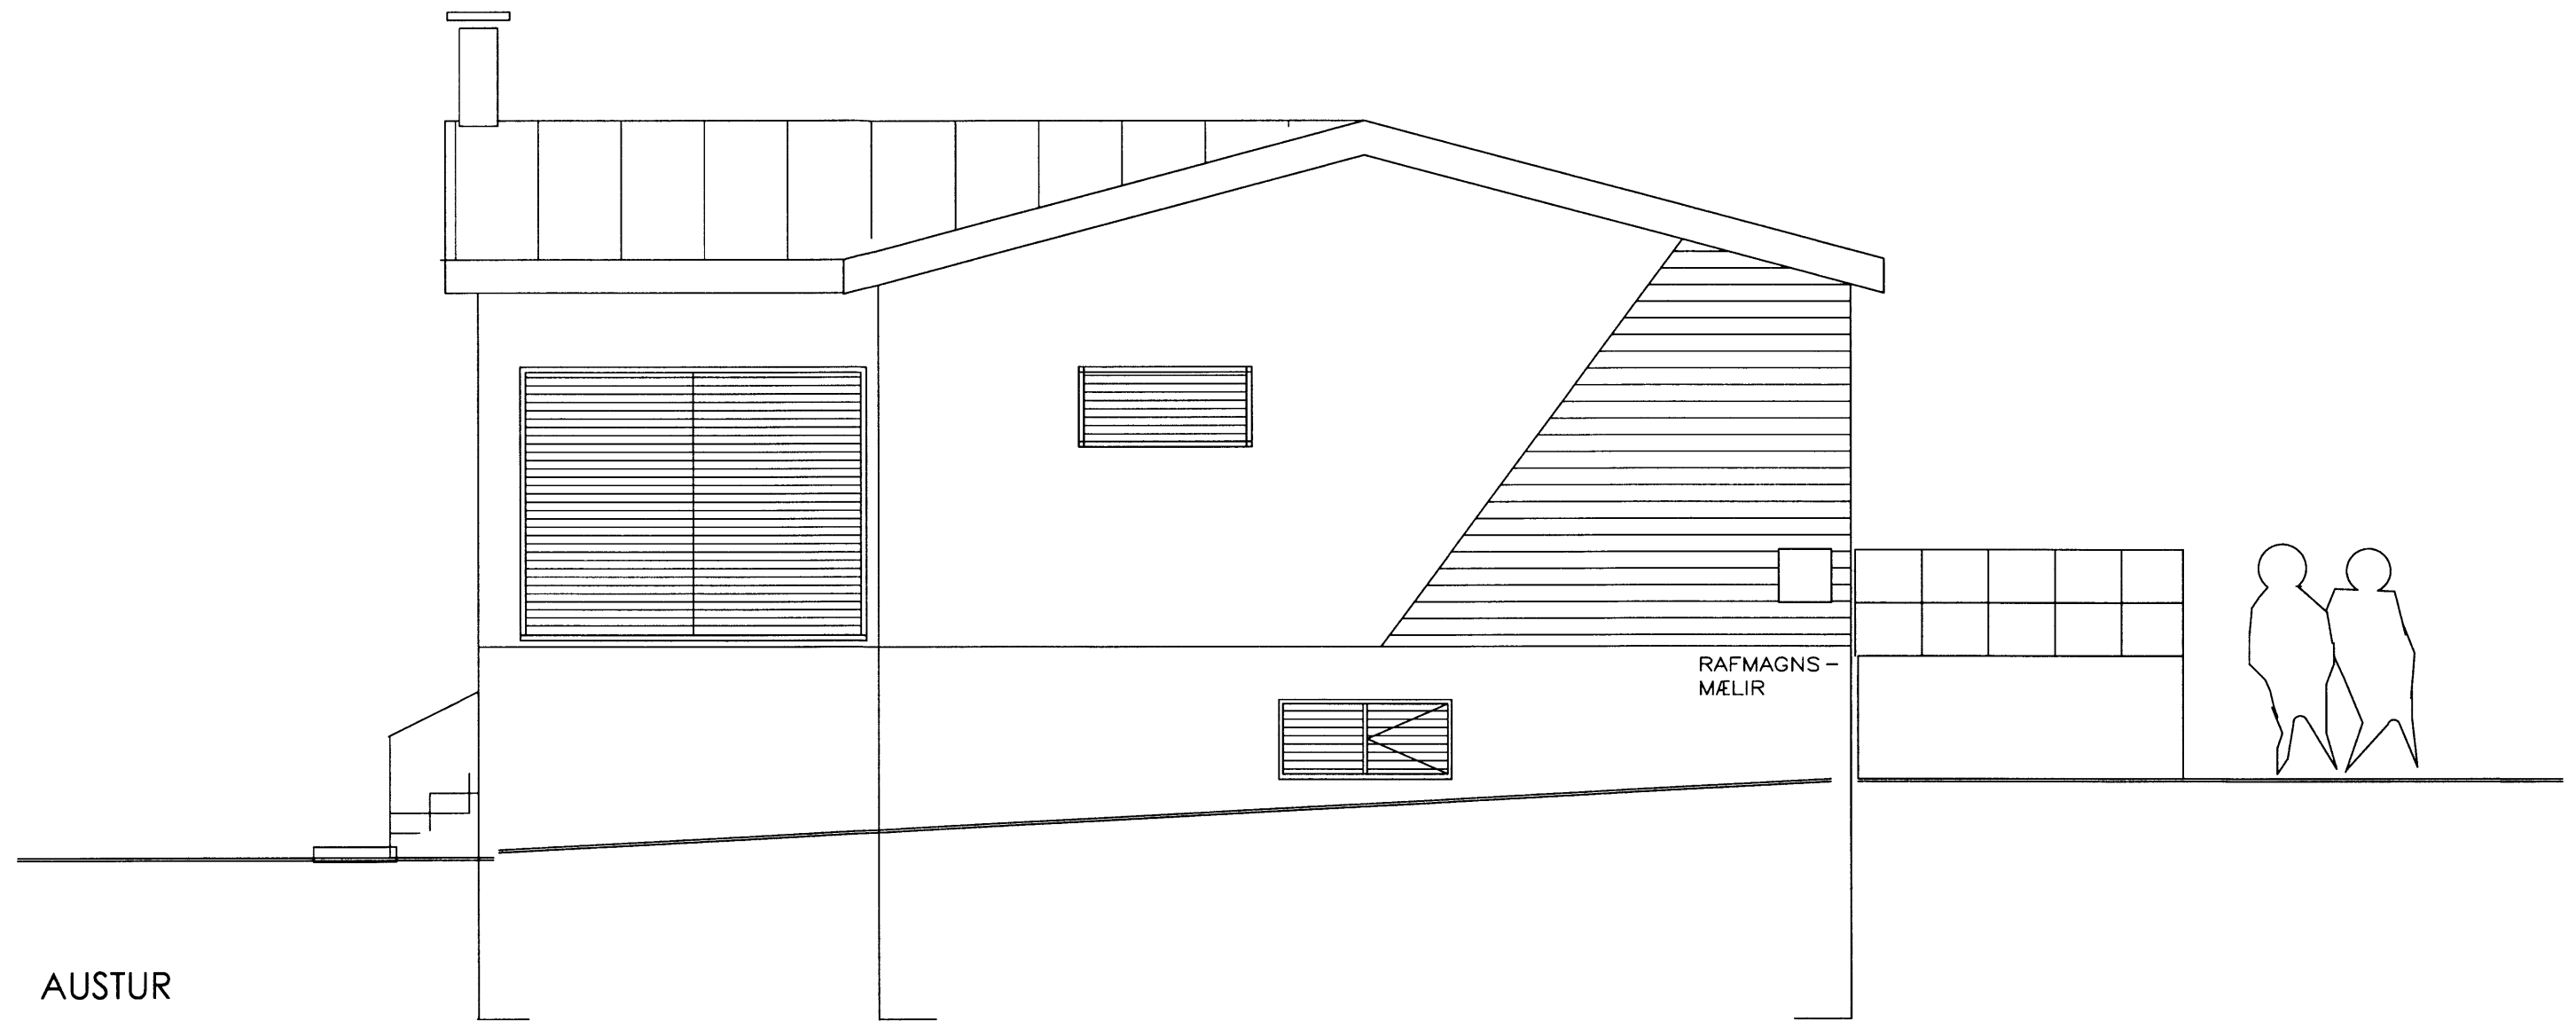

<b>RAFAEL EHF</b>		<b>SKÓGARÁS ÁSAHREPPI RANG.</b>	
HÁALEITISBRAUT 52		LÖGBÝLI RAFLAGNIR	
108 REYKJAVÍK		ÚTLIT	
SÍMI 894 4311 rafael@isl.is		VERK NR 5	DAGS 18.11.2014
		MÁL 1:50	5
		STEFAN ALBERTSSON 051054-5989	