
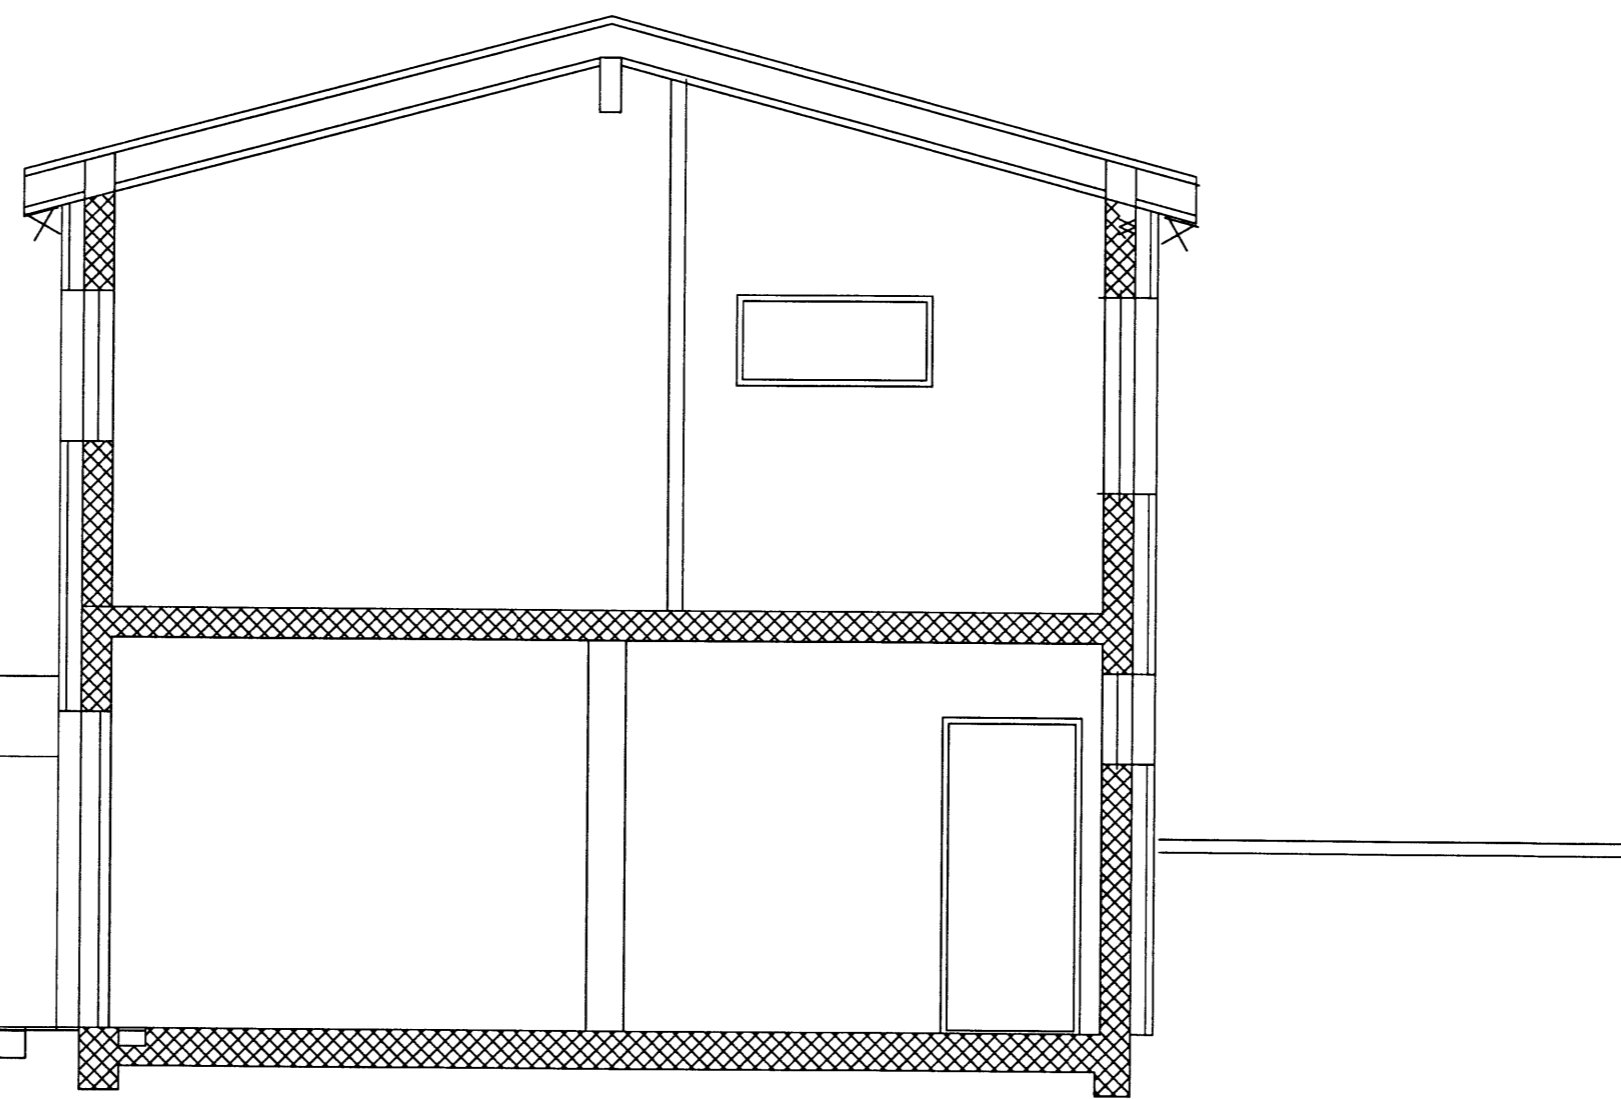


SNID A

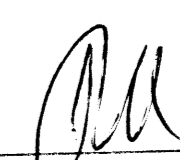

SNID B


 Skipulegt byggingarfulltrúi
 Uppsveita ús.
 21. nóv. 2014
 MÓTTEKIÐ

HÖNNUDUR HÜSS: TEIKNISTOFAN ARTIK EHF

RAFAEL EHF		SKÓGARÁS ÁSAHREPPI RANG.	
HAALEITISBRAUT 52		LÖGBÝLI RAFLAGNIR	
108 REYKJAVÍK		SNEIDINGAR	
SÍMI 894 4311 rafael@isl.is		VERK NR 6	DAGS 18.11.2014
		STEFÁN ALBERTSSON 051054-5989	