
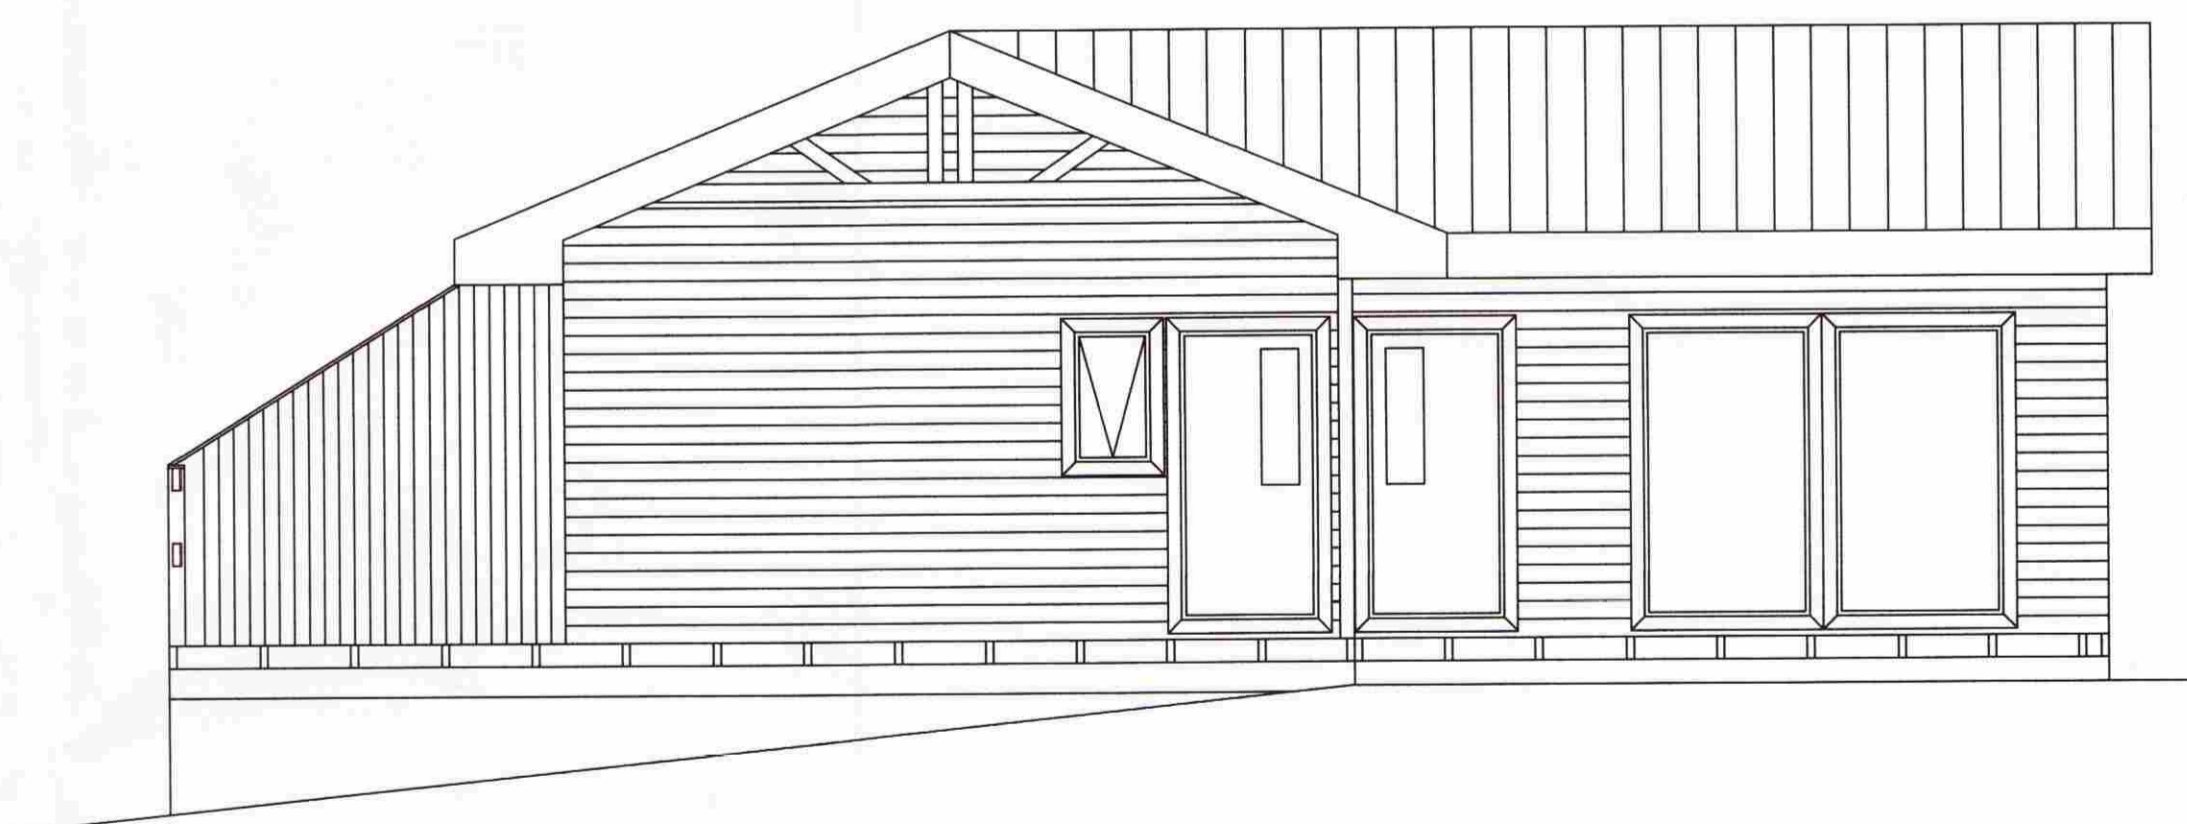
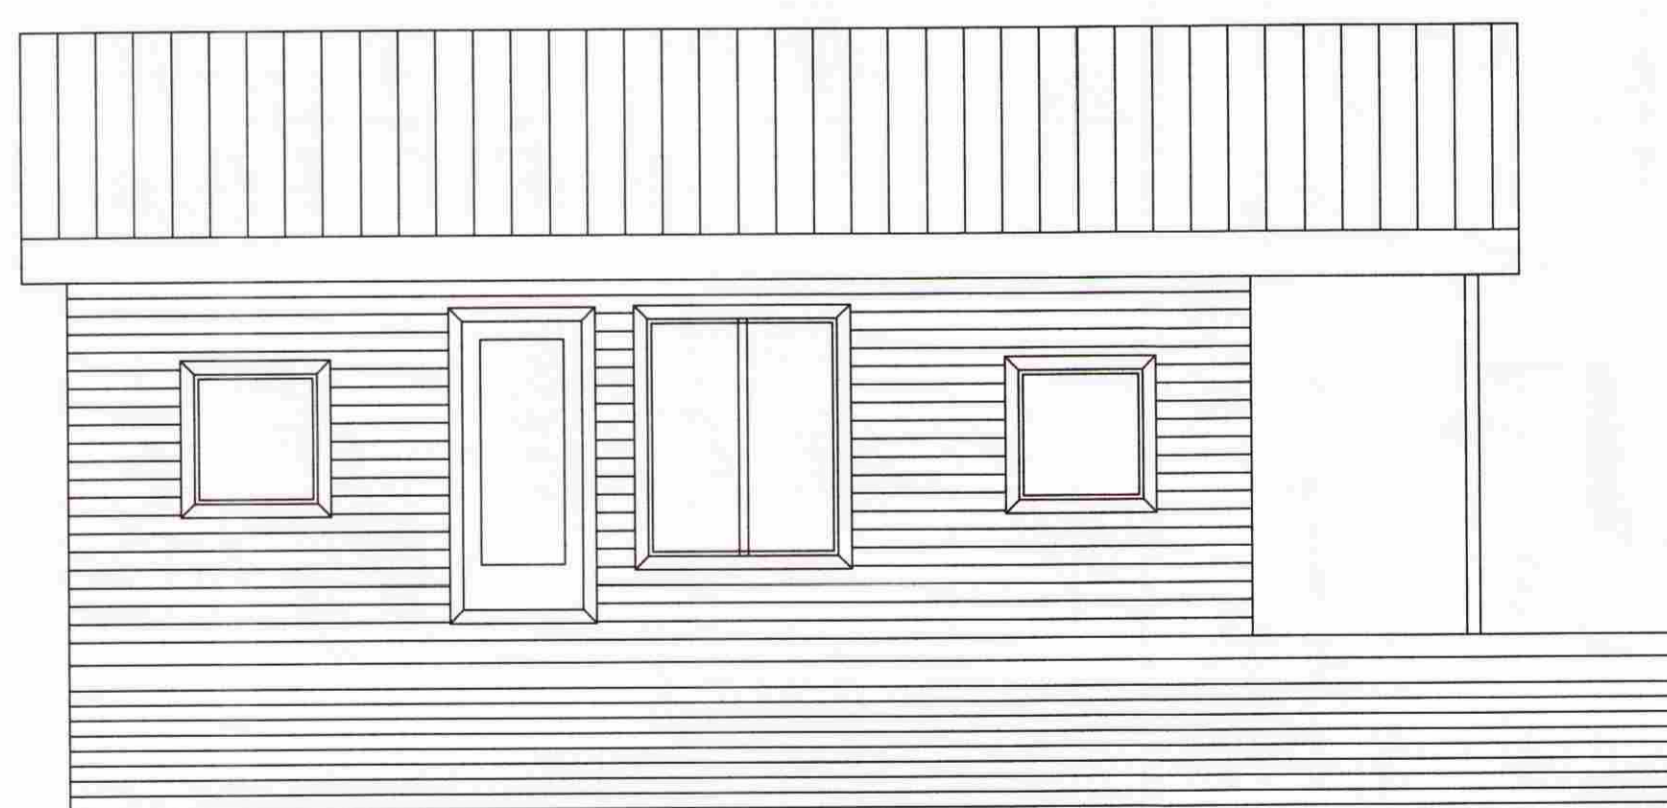
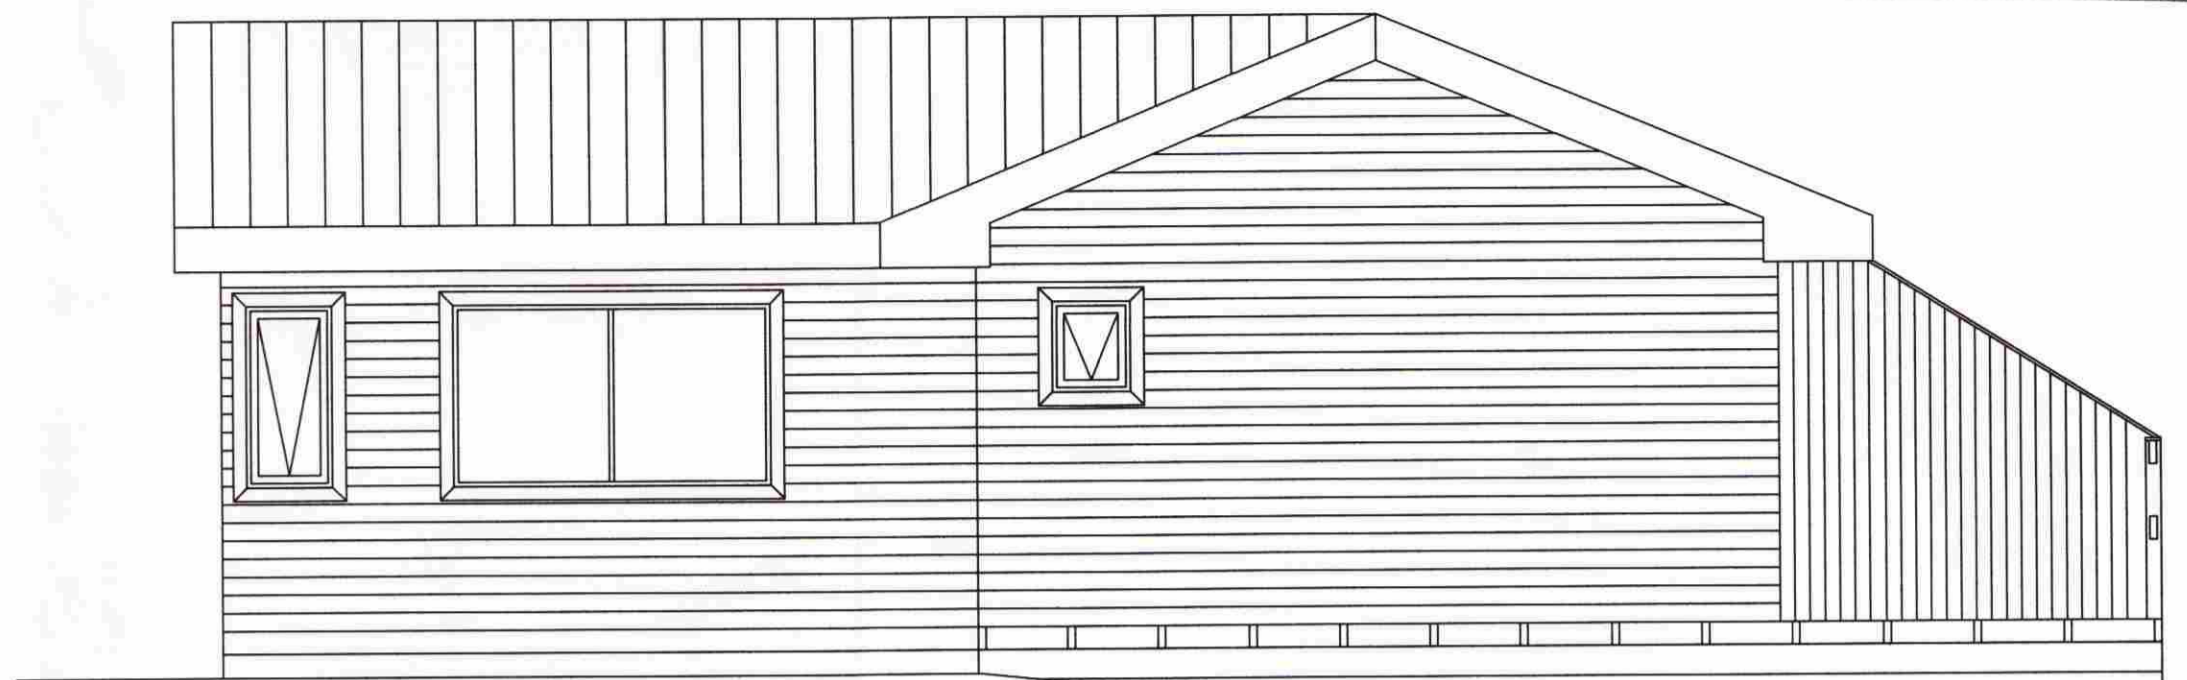


SAMÞYKKT  
 12. AUG. 2009  
*Allyr Kjartansson*  
 Byggingaflutíðni upplv. Árnassýslu og Flóahf.

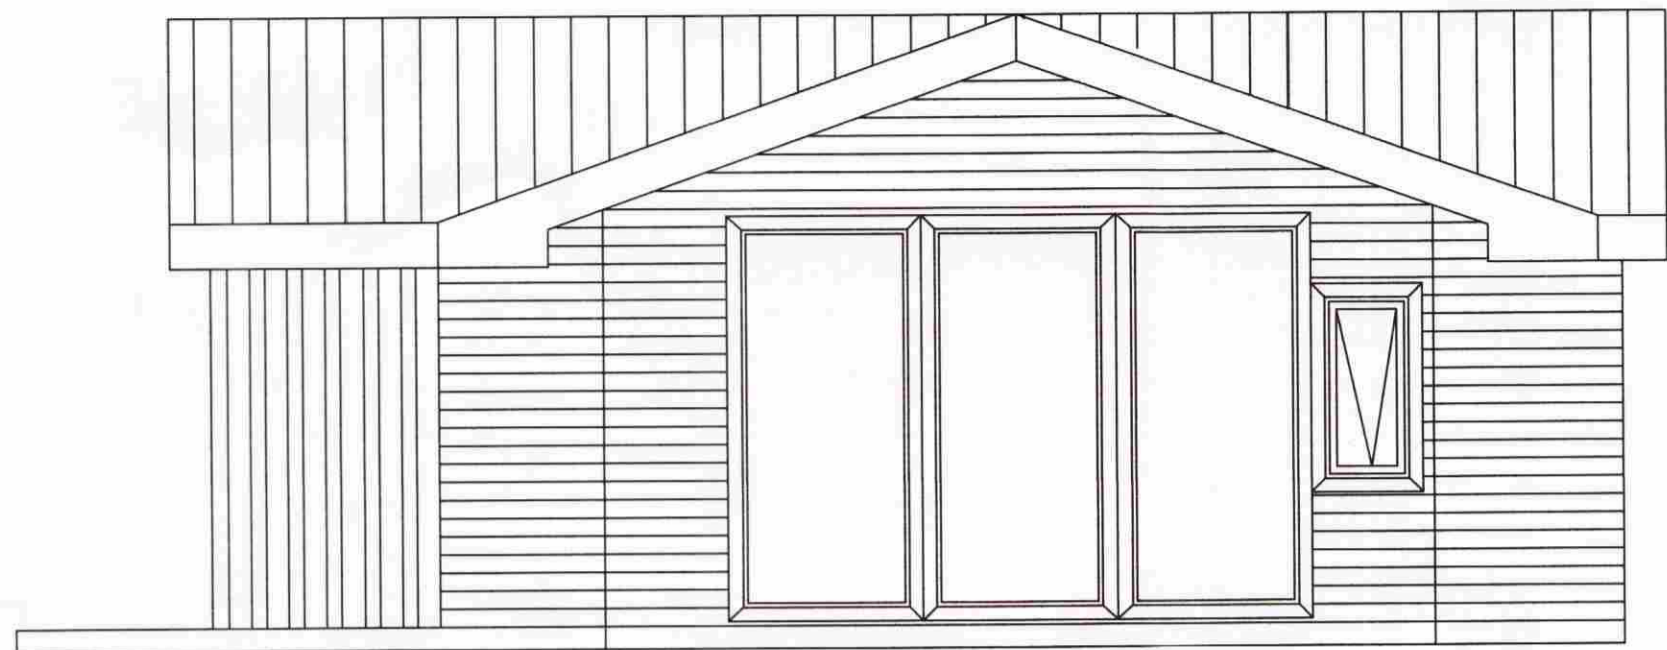

Mkv. 1:50	Grafarbakki 2 Hrunamannahreppi. Eigandi: Elsa Jóna Sveinsdóttir.	Útlit
Dags. júní 2009		<i>Johann Bjelg</i> Kt/6067-5489 <i>Sigurður Björnsdóttir</i> 250312-2349