
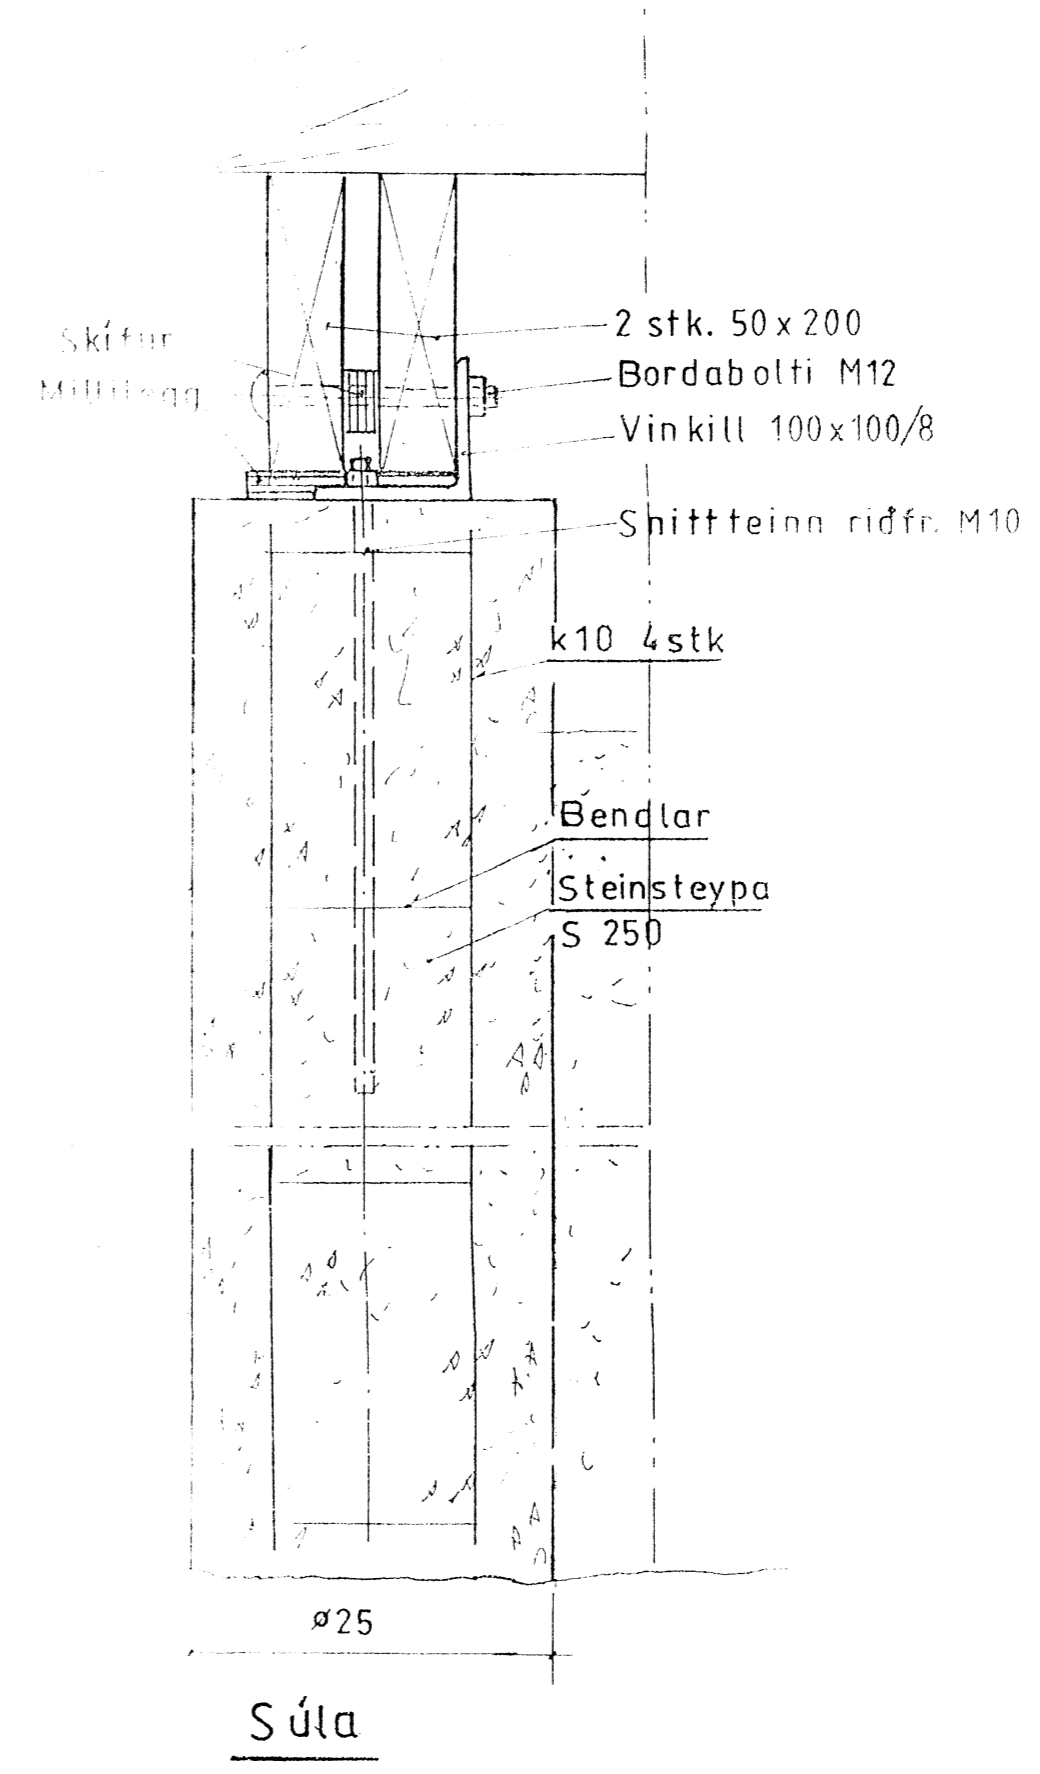


Skipulags- og byggingarfulltrúi  
 Uppsveita b.s.  
 25. nóv. 2014  
 MÓTTÆRIÐ

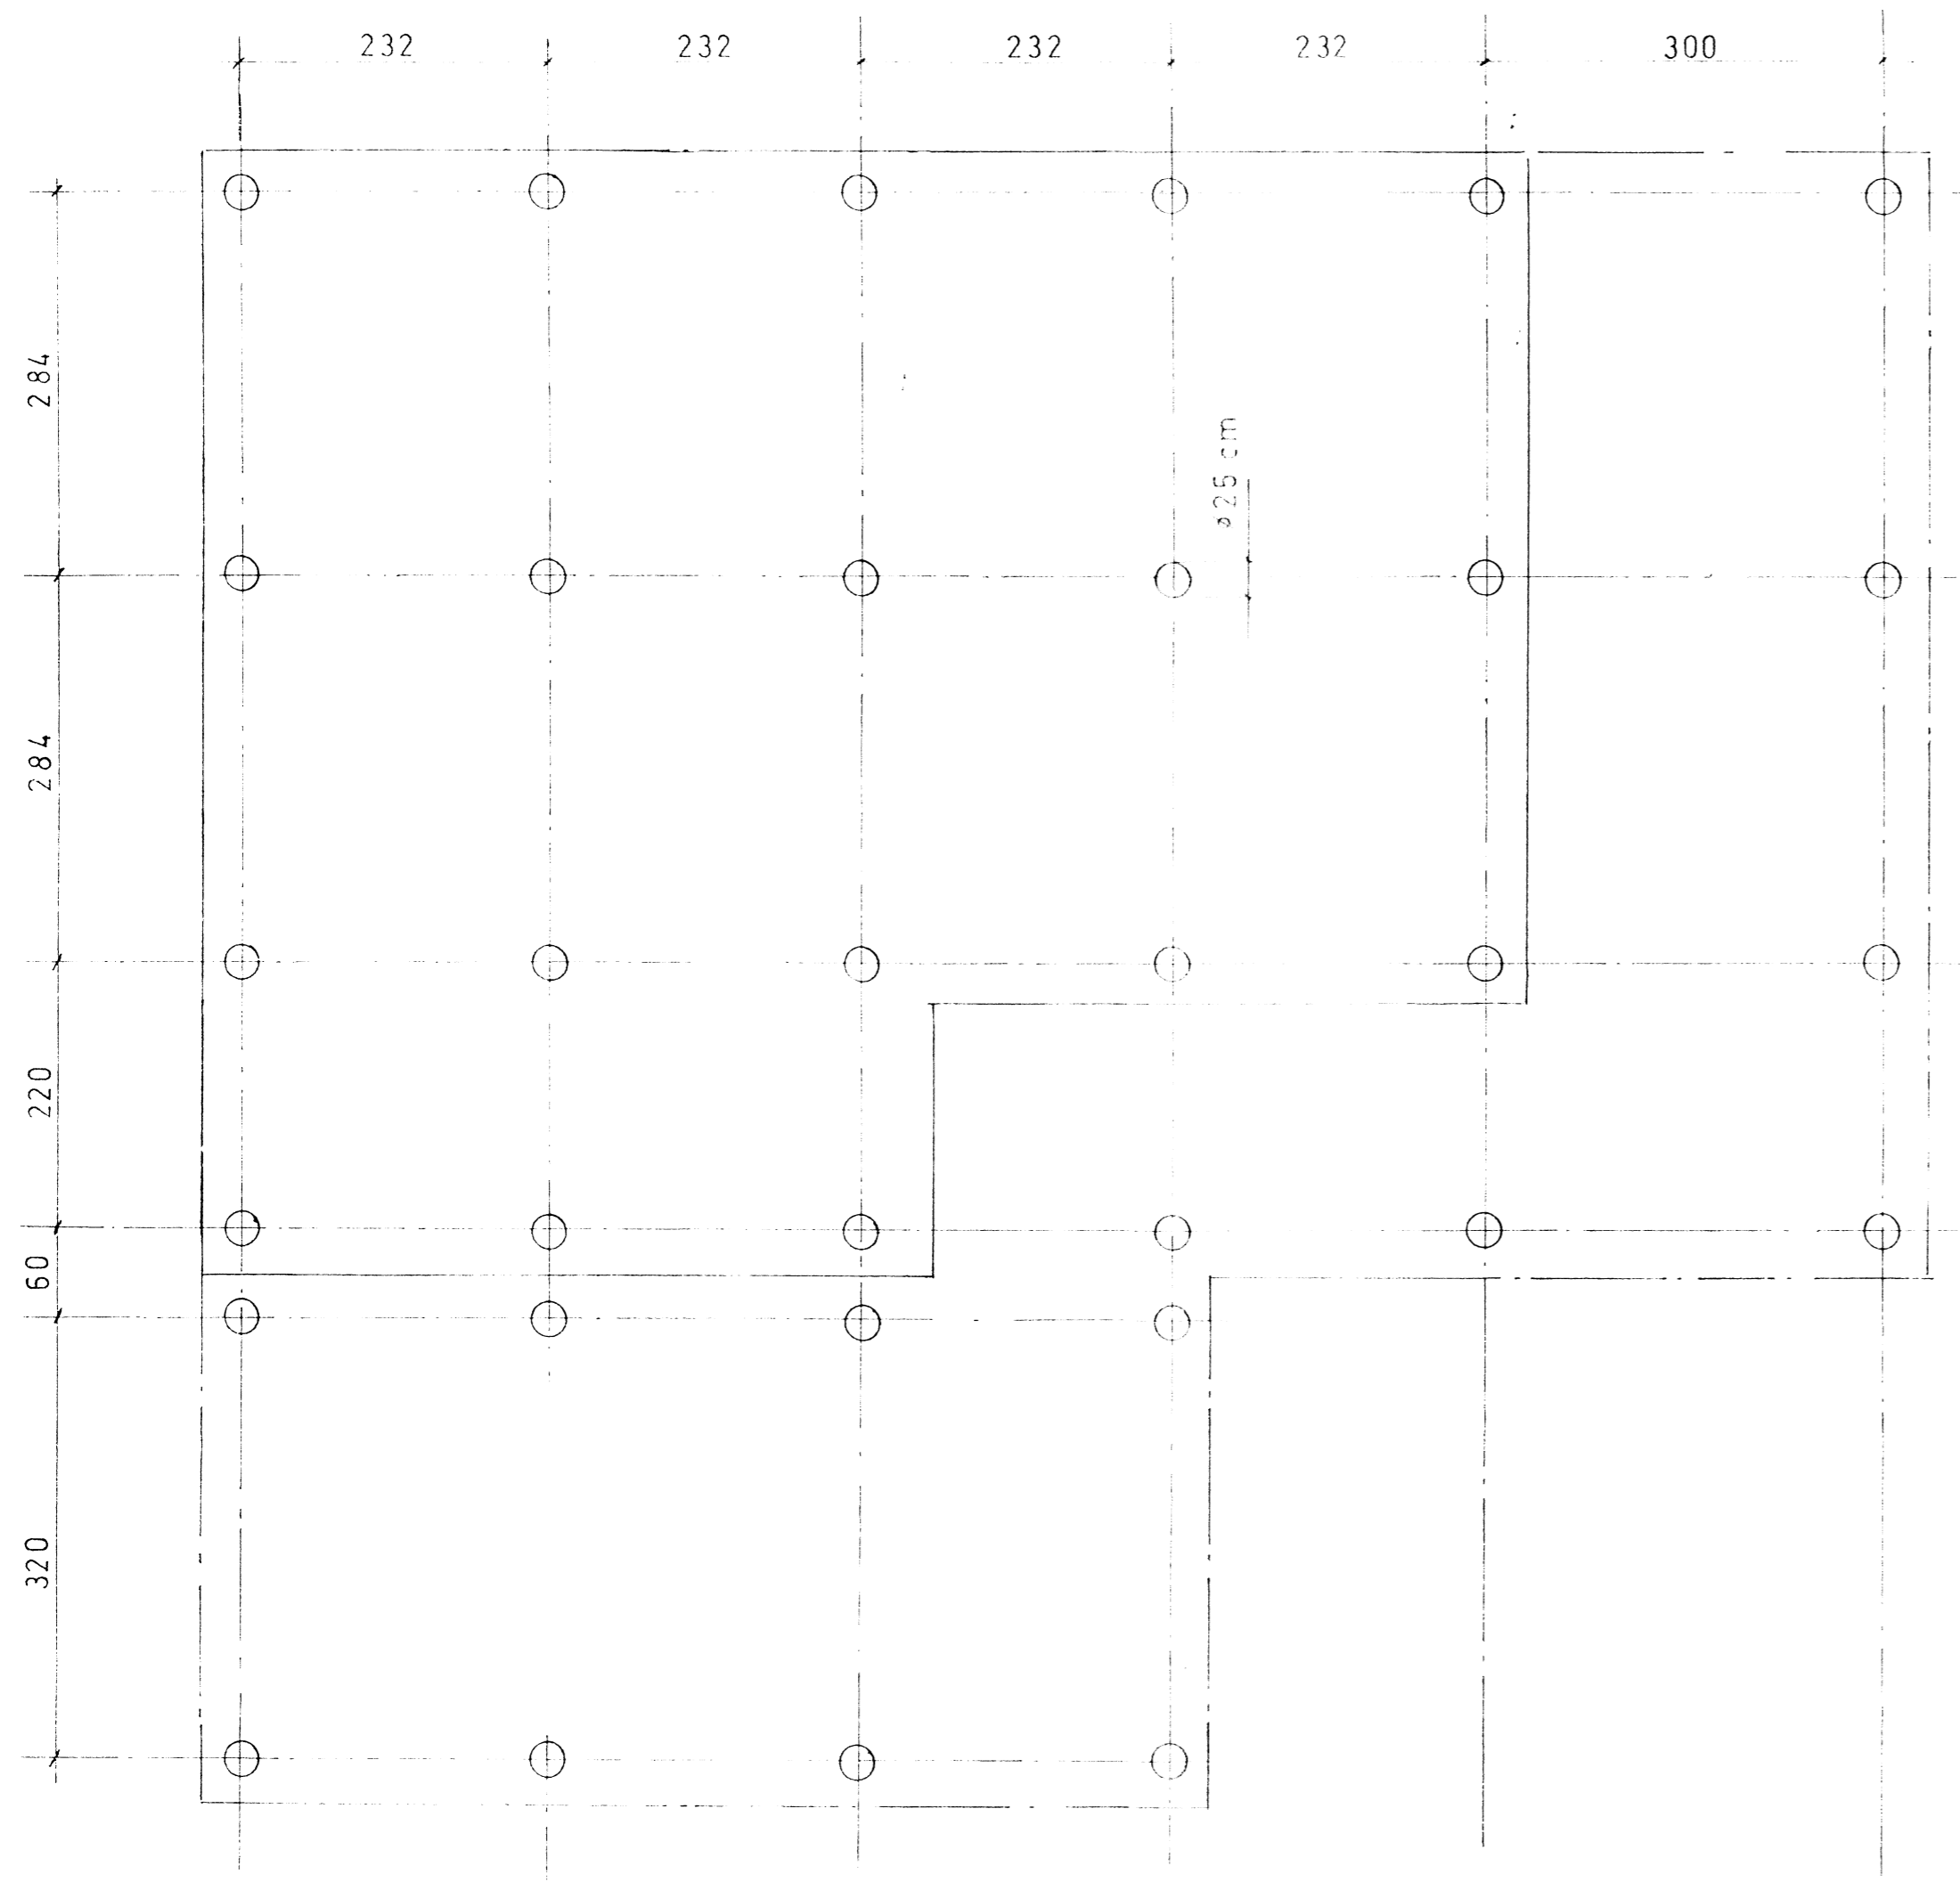

Mkv.: 1:50, 1:5	Sumarhúsi Landi, Grásteins Holti og Landssveit Rang- árvallosýslu 1,8ha. lóðarheiti 'Grund'	TEIKNIVANGUR
Dags: apríl '03	Eigendur: Snorri S. Konráðsson kt. 200747-4299 og Elfi Jónsson 980966-4669 o.fl.	<i>Elliða-Elm Dalsbær</i> 270733-2559
Nr. 99 Sn. 4		<i>Antoni Magnússon</i> 201032-4829