



Skipulags- og byggingarfulltrúi
Uppsveita bs.

25. nóv. 2014

MÓTTEKIÐ

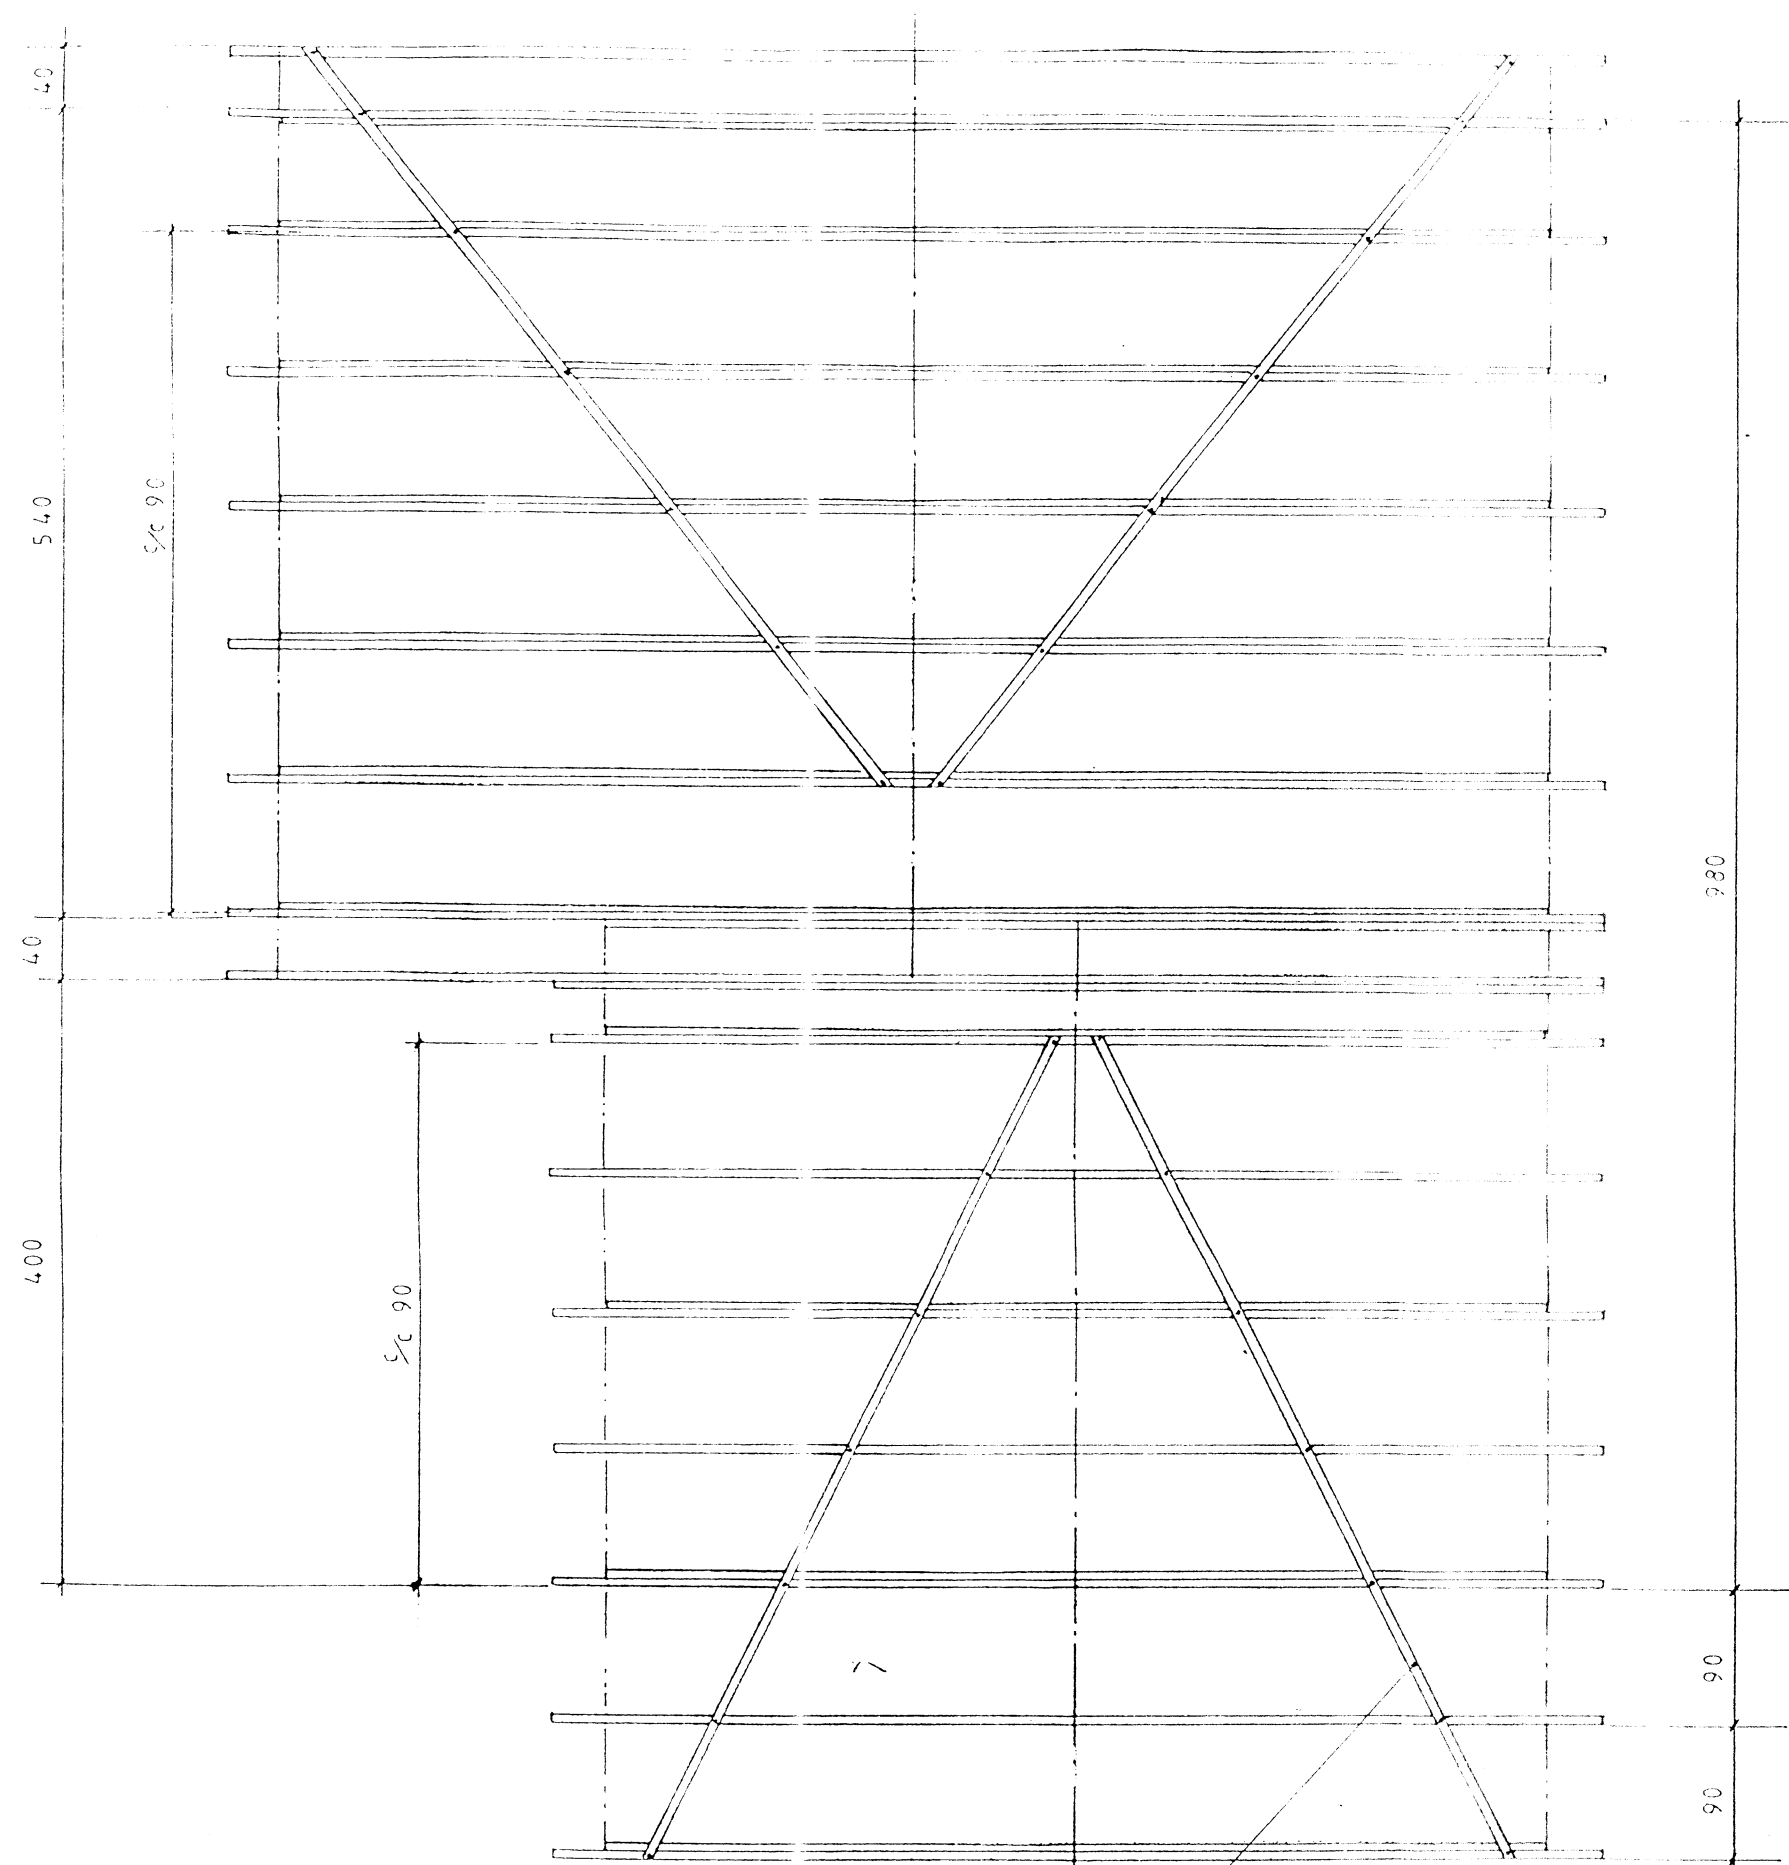

Vindtogbönd 40x2 galv 1stk.kamb. í hverja sperru.

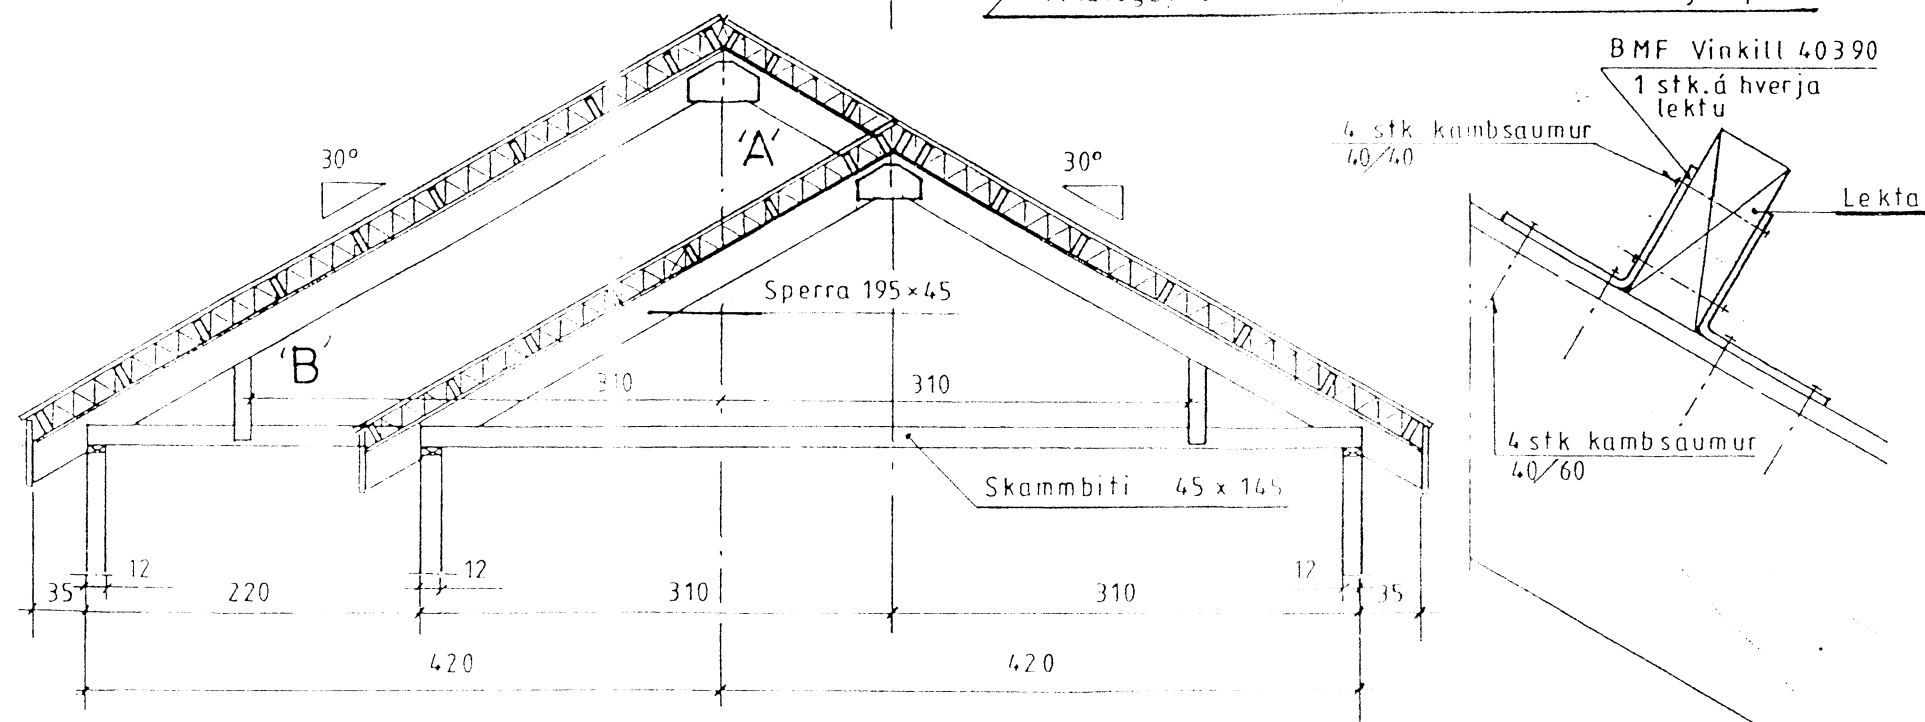


BMF Vinkill 40390
1 stk. á hverja lektu

4 stk kambaumur
40/60


Lekta

4 stk kambaumur
40/60

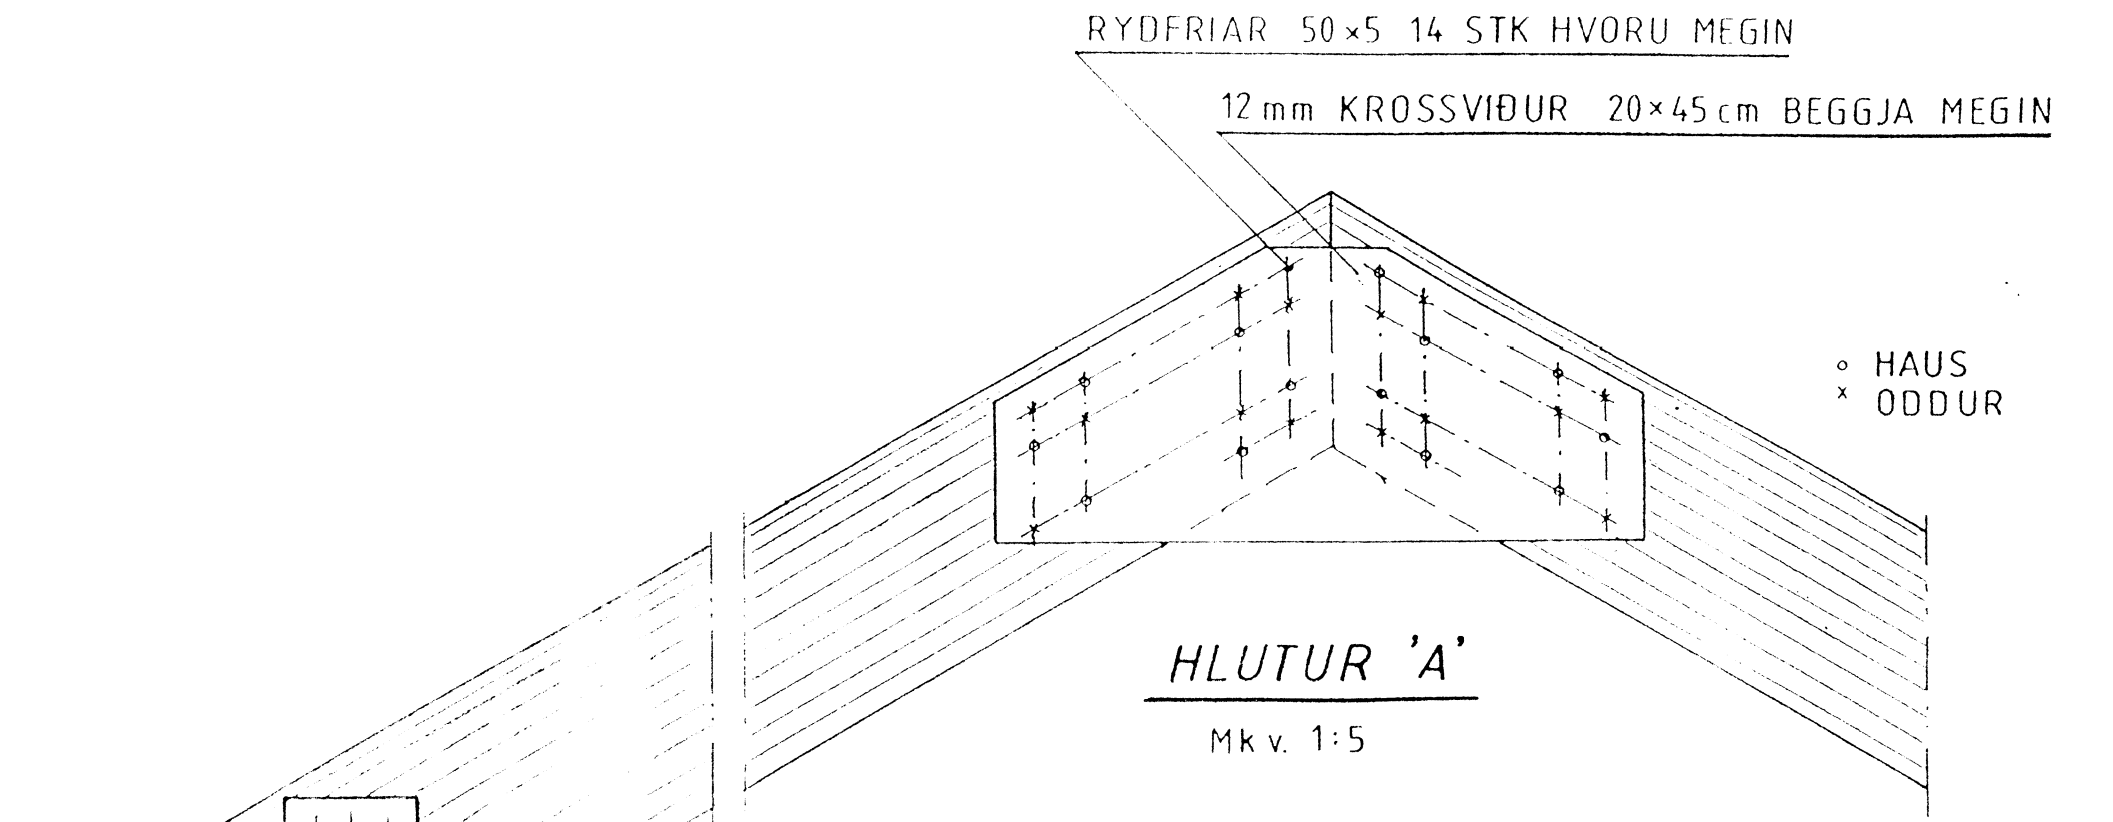

HLUTUR 'A'

Mkv. 1:5

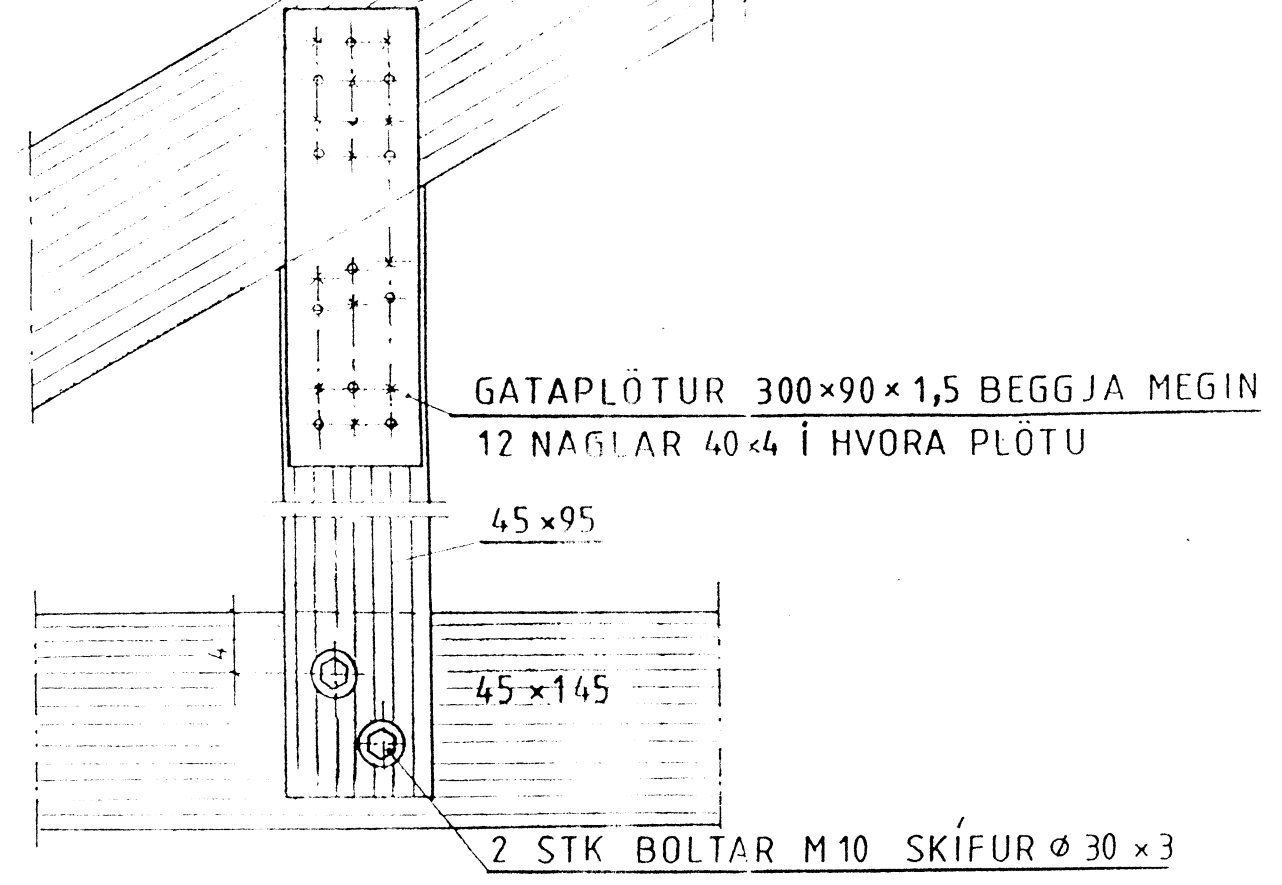

HLUTUR 'B'

Mkv. 1:5

HOLTAÞYGGI 109

Mkv. = 1:50, 1:5		TEIKNIVANGUR
Dags. feb. 01		270733-2559
Nr. 146-6	Þak	201032-4829