



ÚTLIT SUÐUR, MKV. 1:50

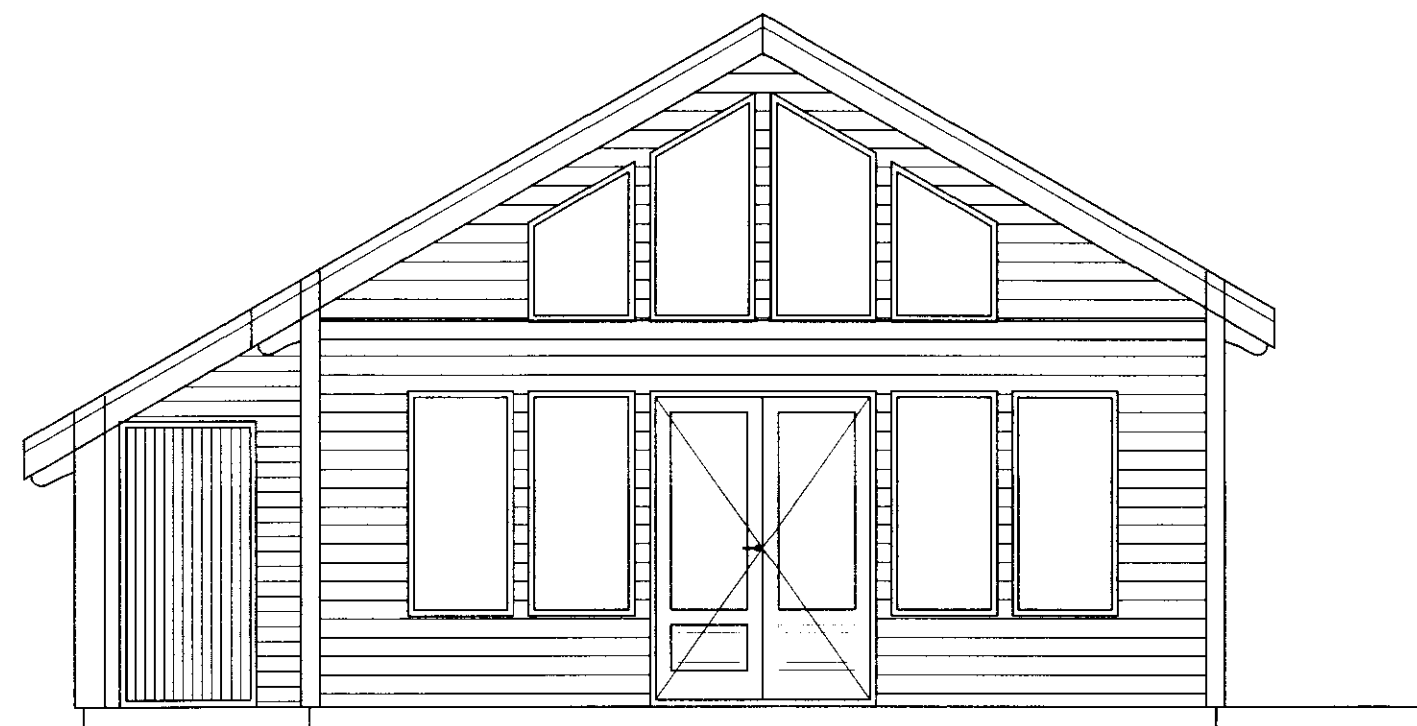


ÚTLIT VESTUR, MKV. 1:50

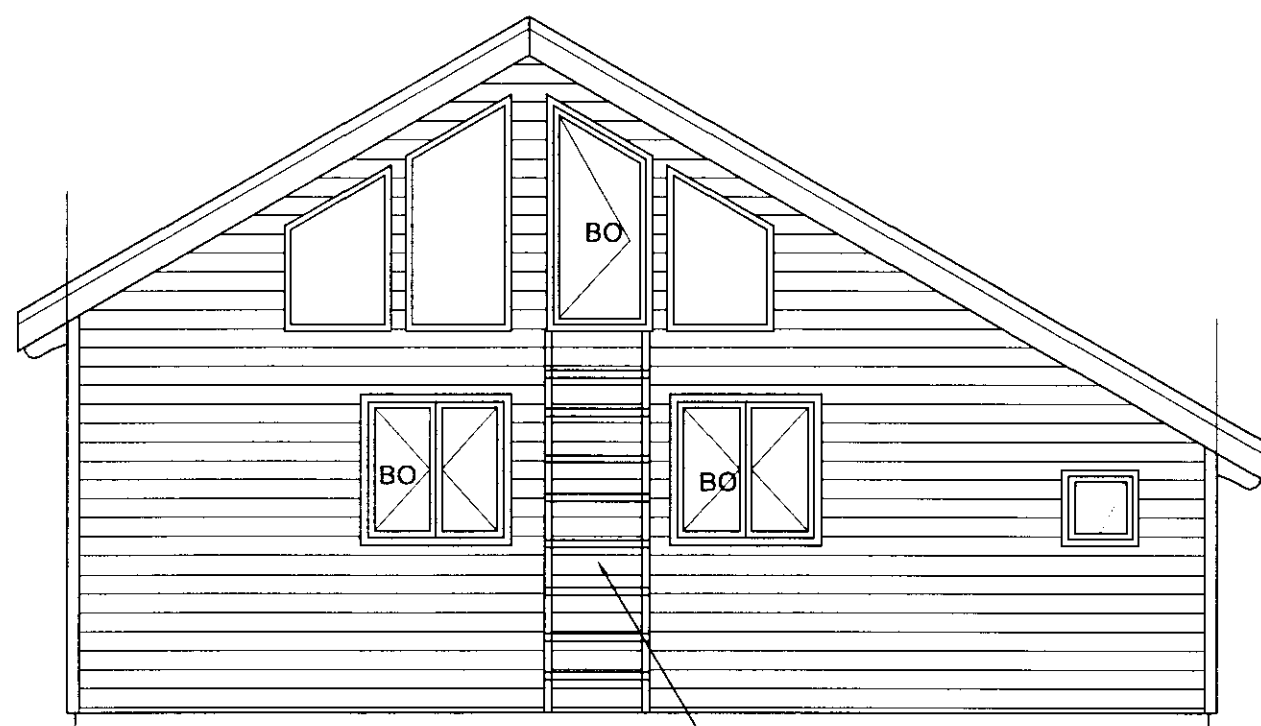

ÚTLIT AUSTUR, MKV. 1:50

Björgunarstig/Fellistigl

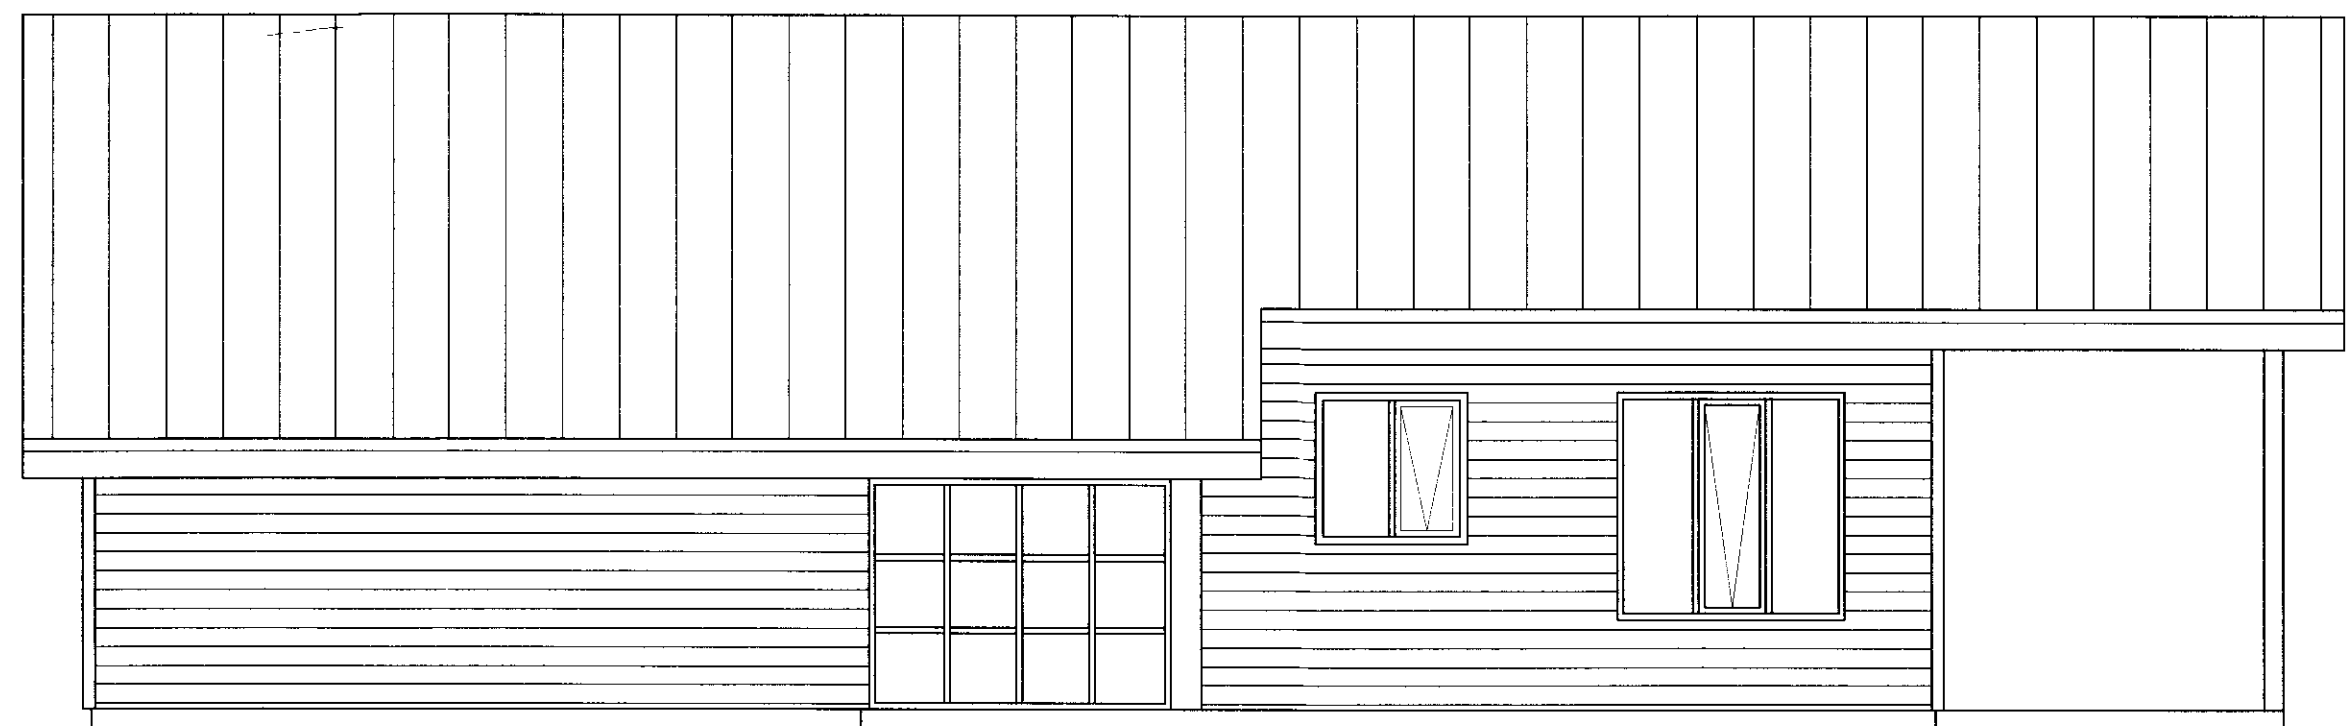

ÚTLIT NORÐUR, MKV. 1:50

SAMPYKKT  
 02. DES. 2009  
*Ólafur Guðmundsson*  
 Byggingafyrirli uppsý. Ámessýslu og Flóahfr.

|                                     |  |                |                                     |
|-------------------------------------|--|----------------|-------------------------------------|
| FRÍSTUNDAHÚS LÓÐ NR. Heiðarbyggð B6 |  |                |                                     |
| Landi Ásatúns í Hrunamannahreppi    |  | BLAÐ NR:       | VERK NR:                            |
| ÚTLIT OG SNIÐ                       |  | A   102        | 09-003                              |
| DAGS: 29. nóvember 2009             |  | HANNAÐ: SB     | SAMPYKKT: <i>Ólafur Guðmundsson</i> |
| STOÐVERK - BYGGINGAVERKTAKAR ehf    |  | Sími: 483 5009 | kt. 040365-5679                     |
|                                     |  | Fax: 4835007   | Grásteini, 801 Selfoss              |