
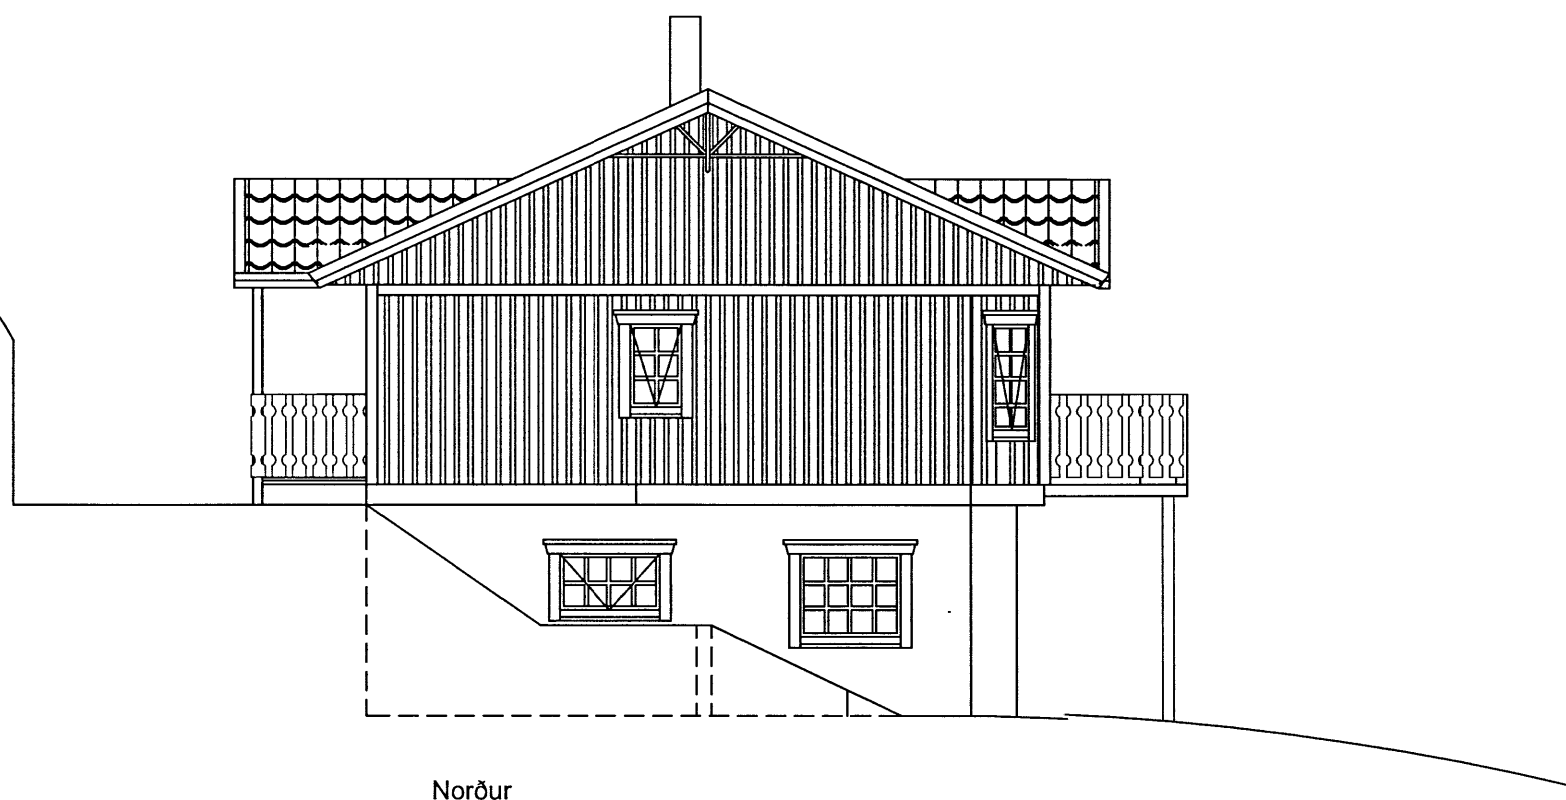
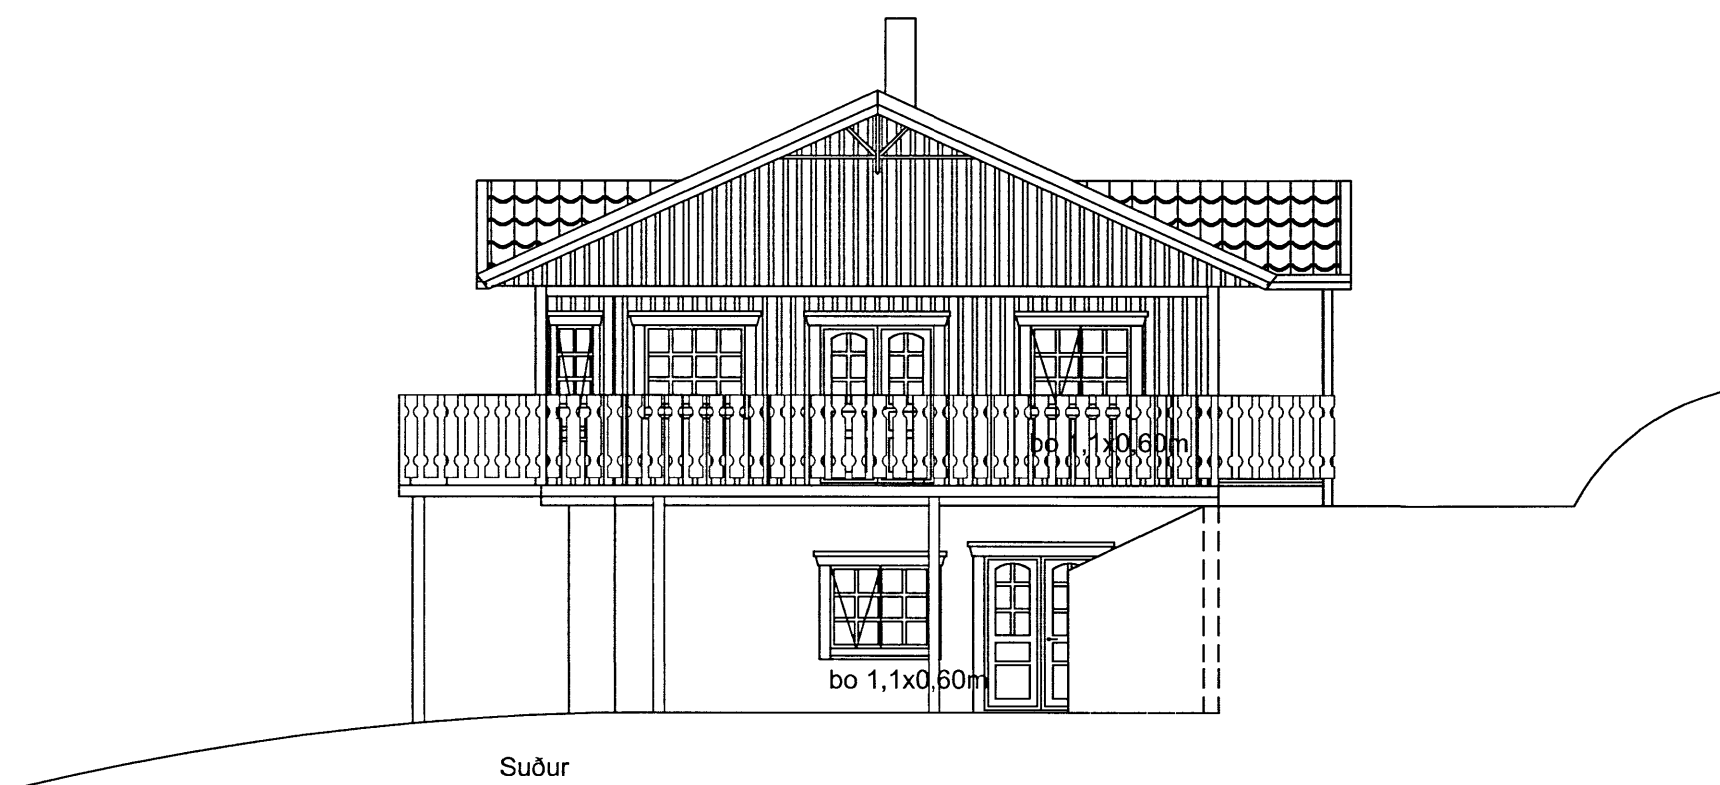
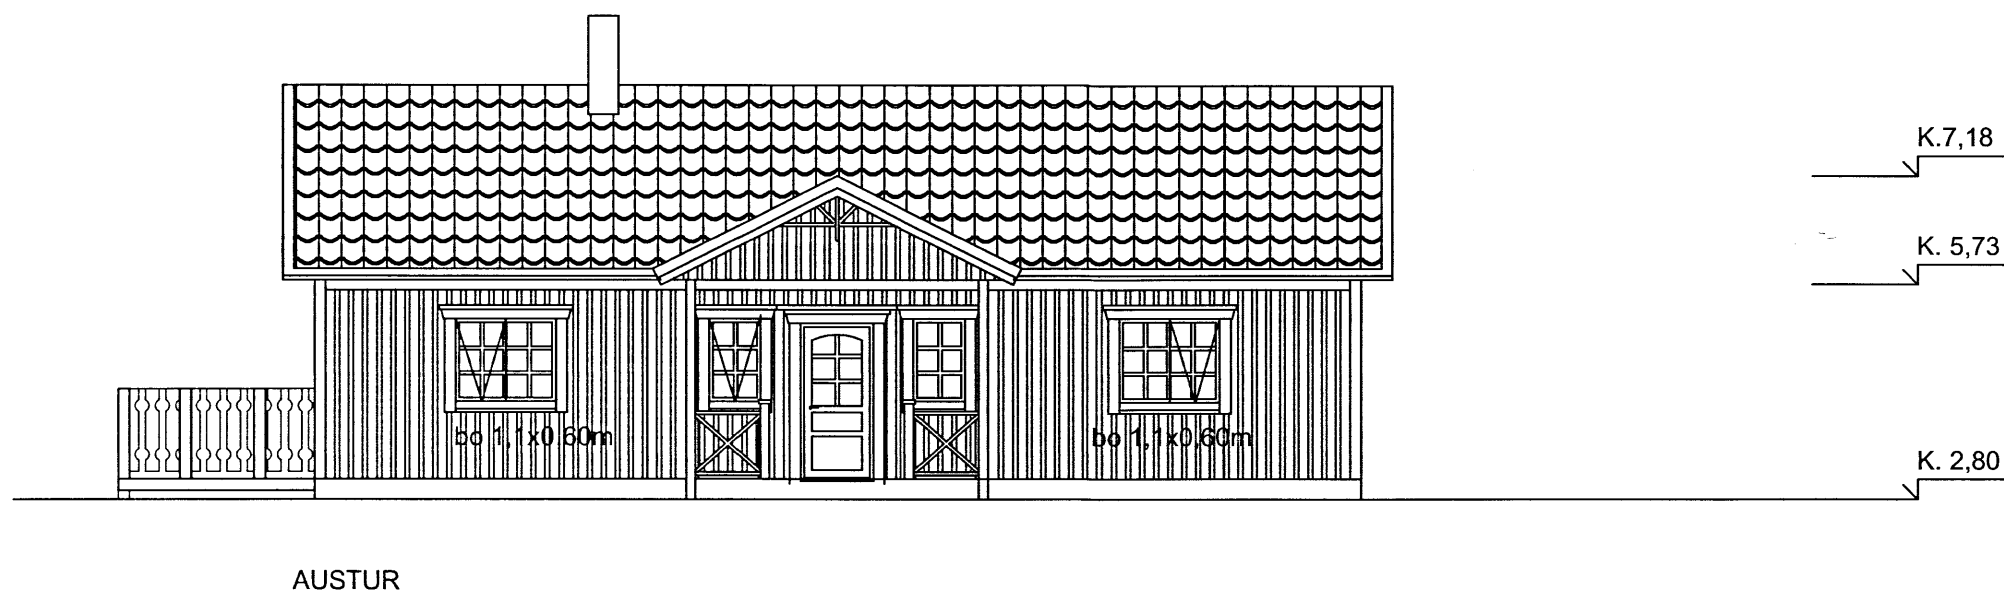


Skipulags- og byggingarfulltrúi Uppsveita bs.
Sampykkt
 18. MARS 2008
Ally G. Gunnarsson
 Byggingarfulltrúi

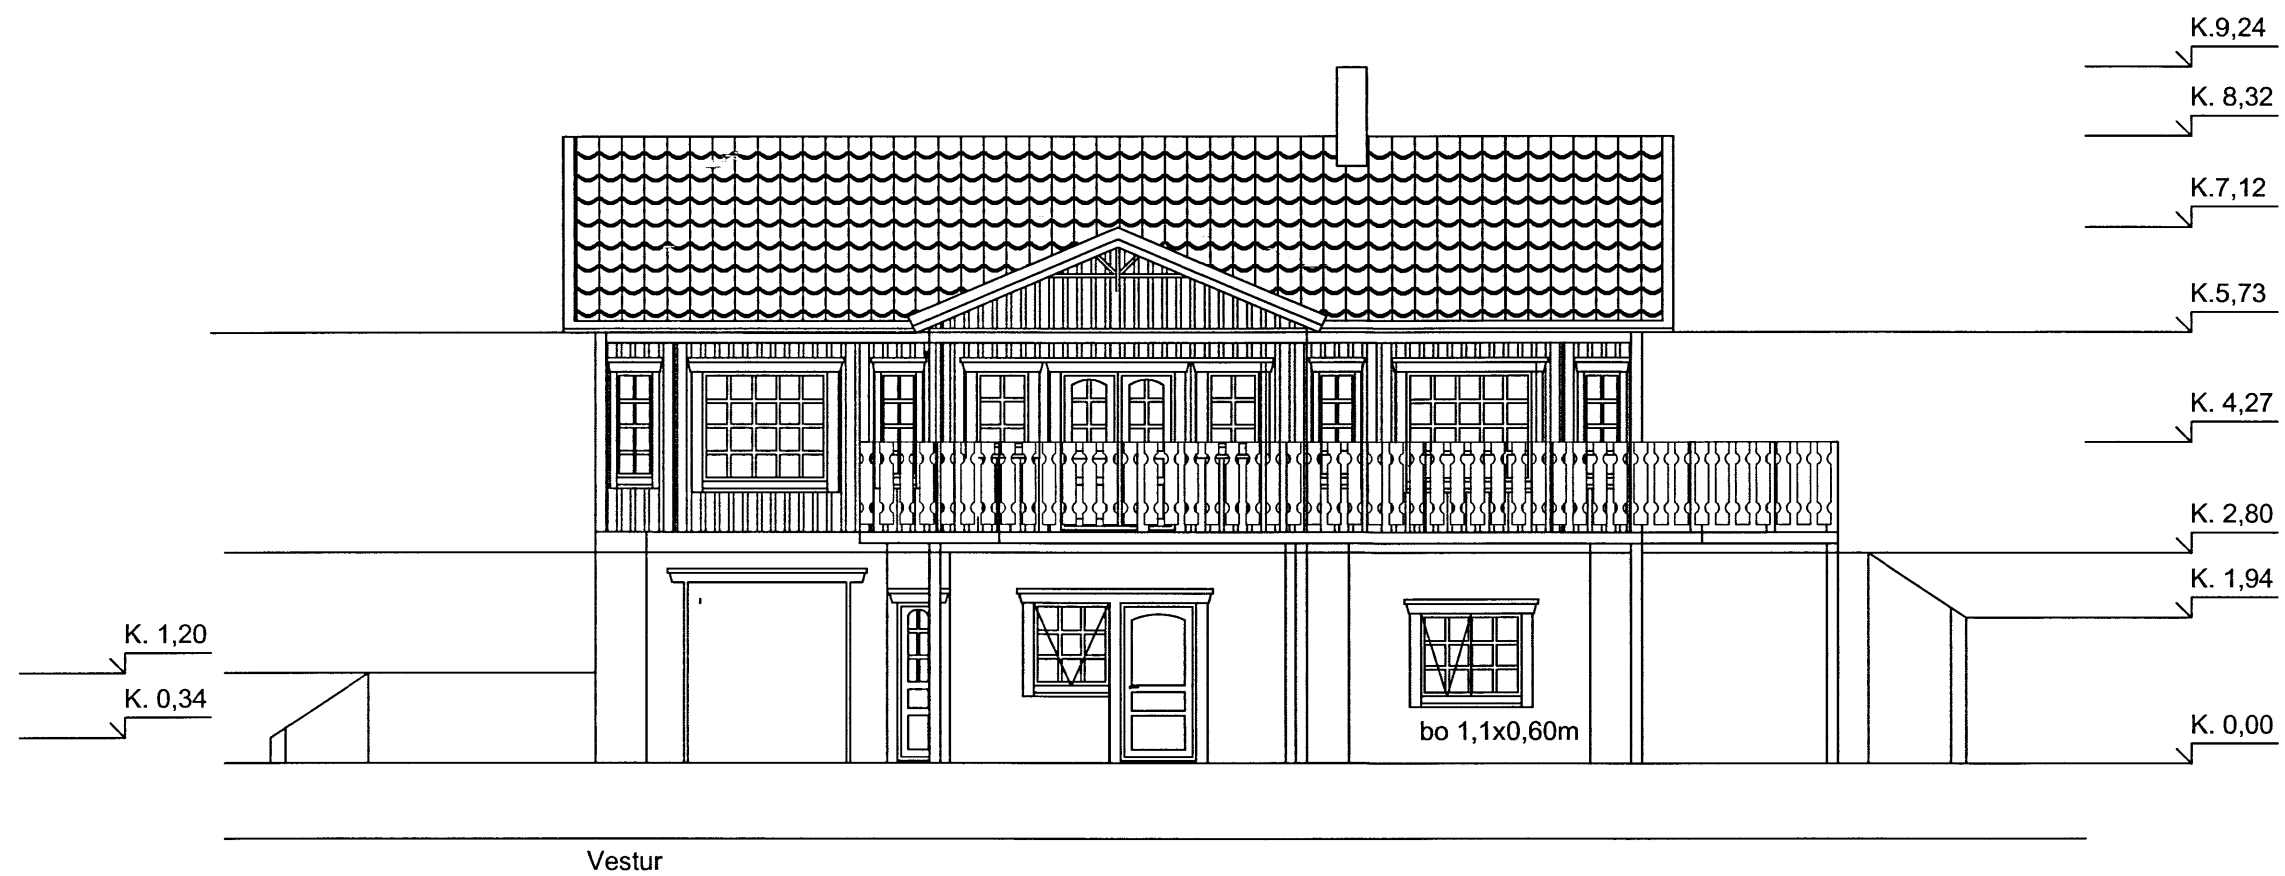

Högnastígur 14, Flúðir, Hrunamannahrepp

Útlitsmyndir
 M. 1:100

Teikning nr. 01

Uppfært 11.01. 2008
 12.03. 2008
 13.05. 2013

Sigríður Sigurðardóttir, arkitekt
 Sléttahraun 18, 220 Hf
 e-mail: sigga@lh.is
 Sími: 555 0857
 Kt. 260266-4709

Sigríður