


1792-2013-036  
 4. september 2013  
 Gaby Þorsteinsdóttir

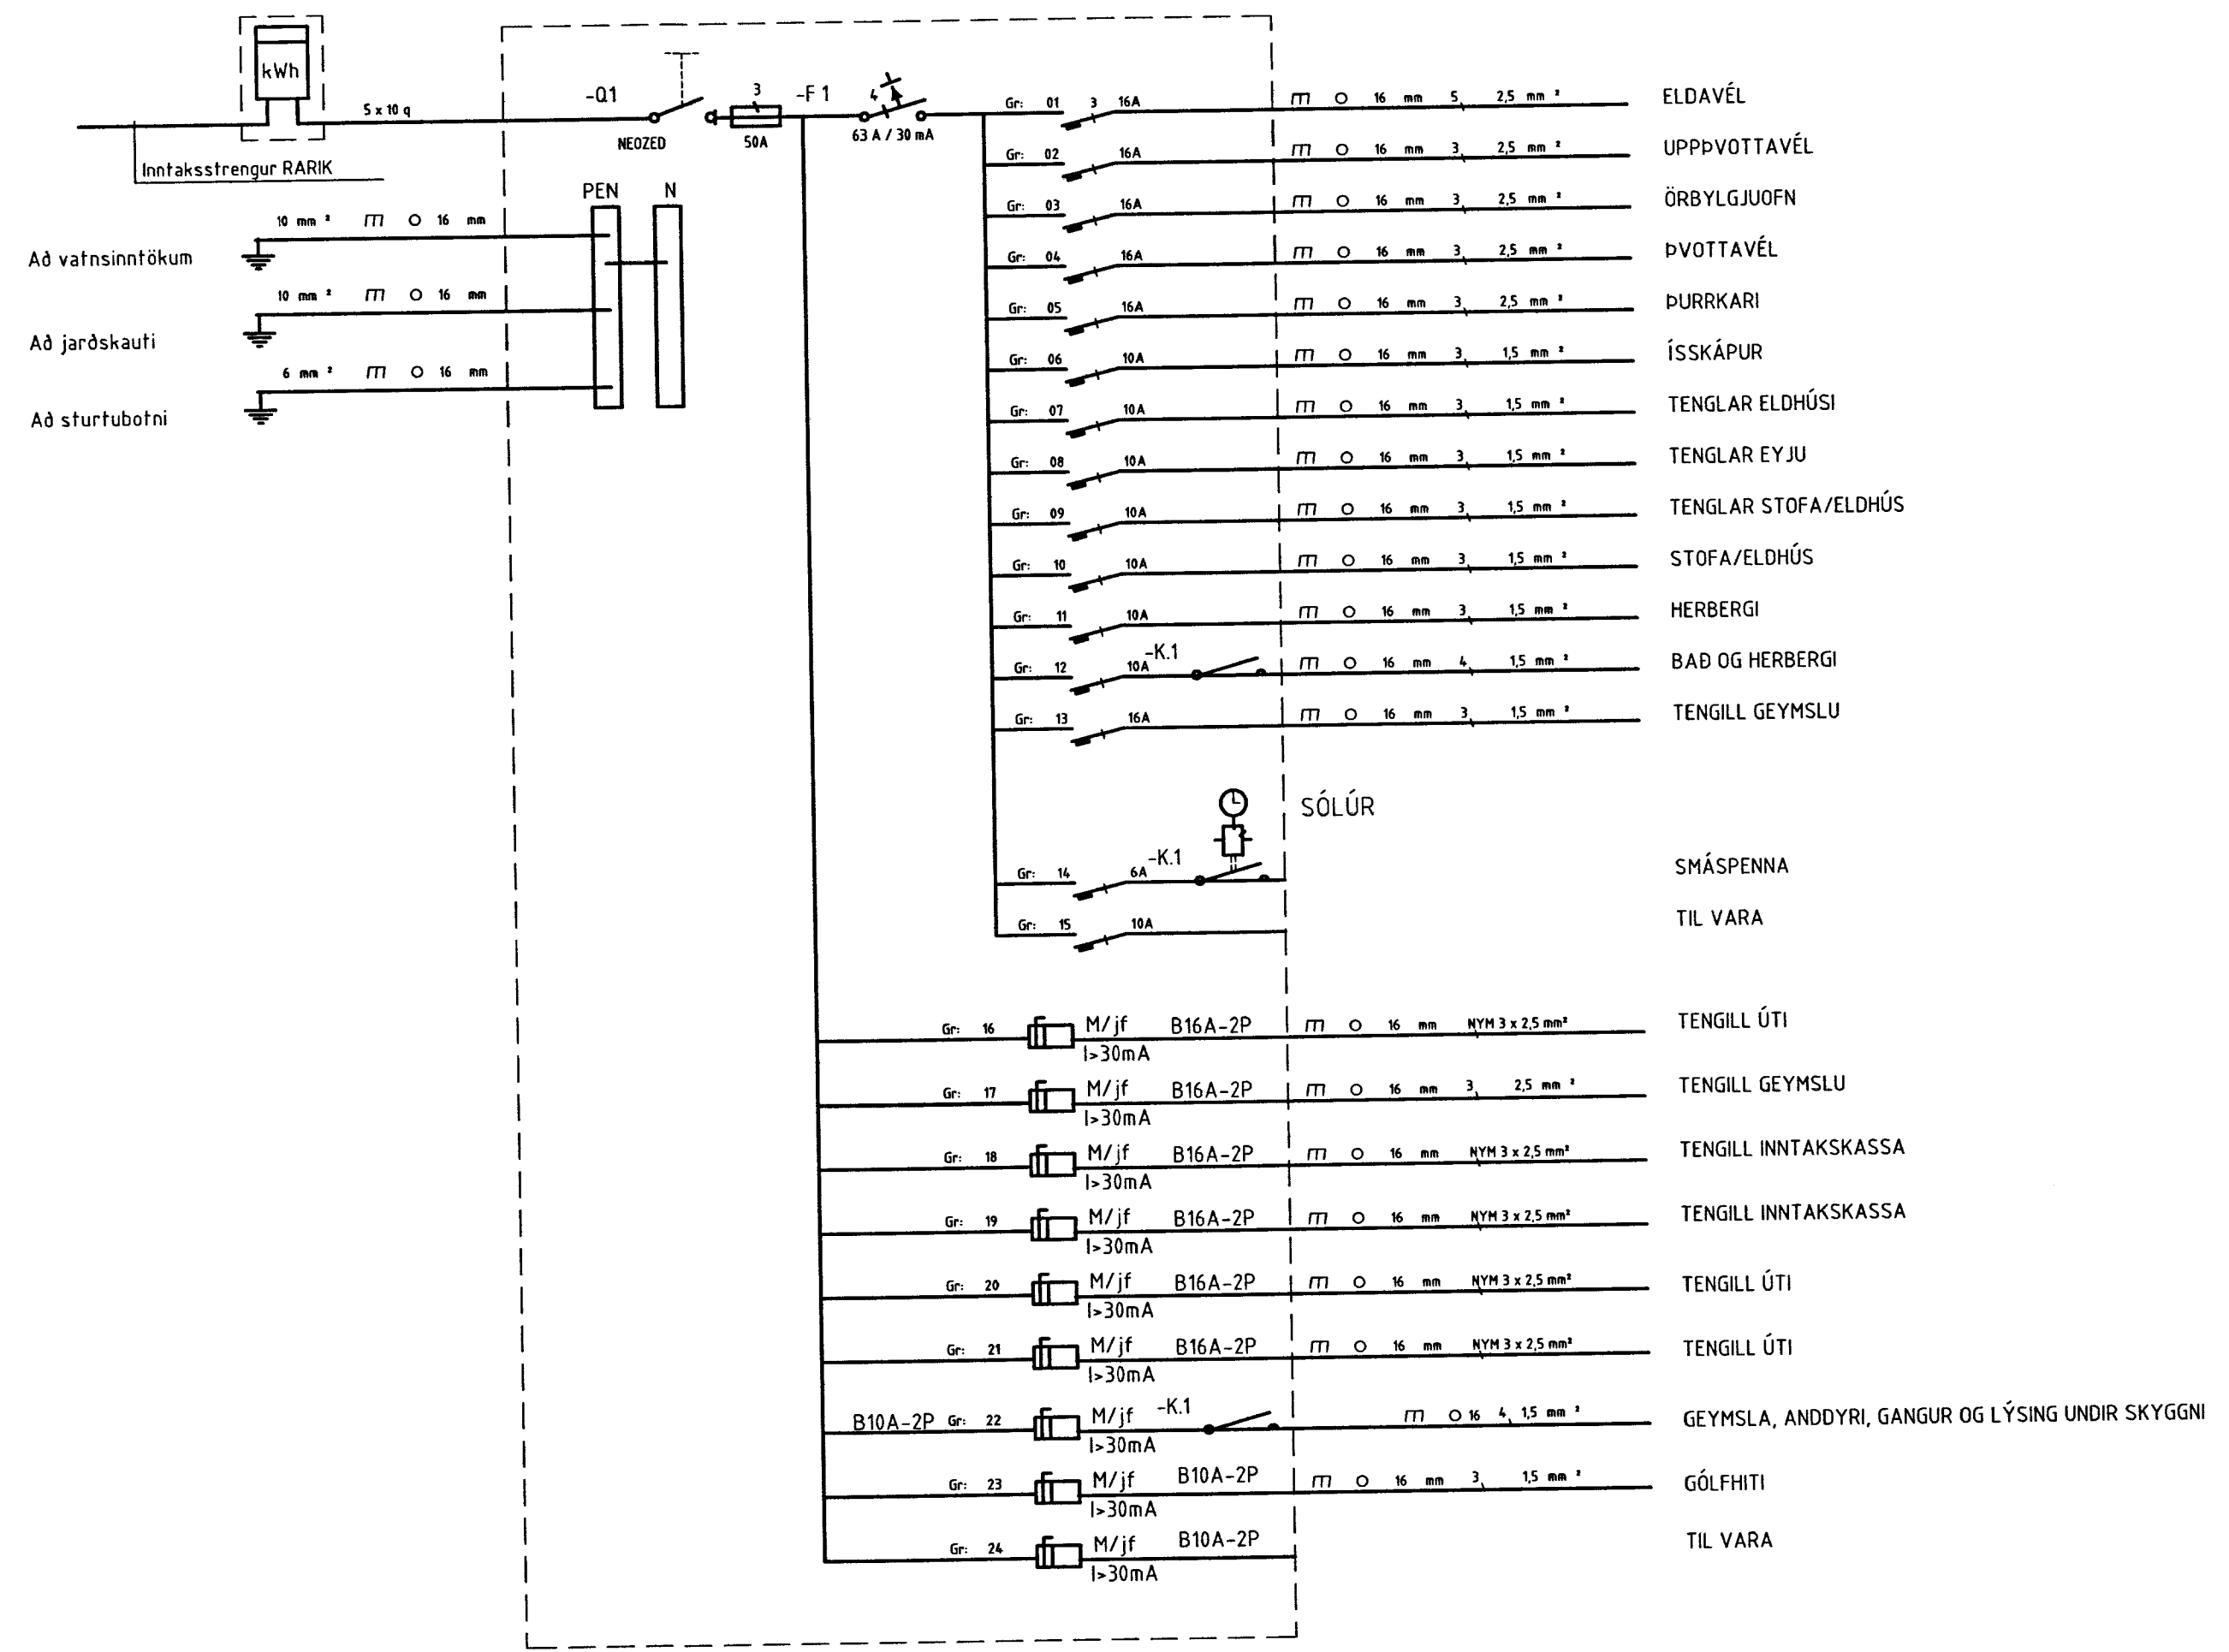

ÁRITUN SAMRÆMINGARHÖNNUDAR

HÖNNUDUR:

Þór Stefánsson

YFIRFARID:

Þór Stefánsson

SAMÞYKKT:

KT: 211261-57h

BREYTINGAR:

VERKHEITL

Sumarbústaður

Kjóabraut 8

Hrunamannahreppi

VERKHLUTI

Eínlinumynd

Mkv: Enginn



RAFLAGNATEIKNINGAR  
 ÞÓR STEFÁNSSON RAFMAGNSIDNFRÆÐINGUR  
 EYRAVEGI 32 SELFOSSI SÍMAR 482 3480 & 897 8718  
 NETFANG: raffteikn@gmail.com FAX 482 3366

ÚTPRENTAÐ: 4.11.2013 16:25:29  
 SÍÐAST VISTAÐ: 4.11.2013 16:16:35  
 TÖLVUNAFN: RAFLÖGN-1792.dwg  
 SLÓÐ: C:\Verk\SUMARHUS\Kjóabraut 8  
 VERKNÚMER: 1792-2013-036 BLAÐ: 5 af 5  
 DAGSETNING: 4 september 2013