




Skipulags- og byggingarfulltrúi Uppsvelta bs.
Sampykkt
 28 APR. 2014
Ólaf Þ. Gunnarsson
 Byggingarfulltrúi

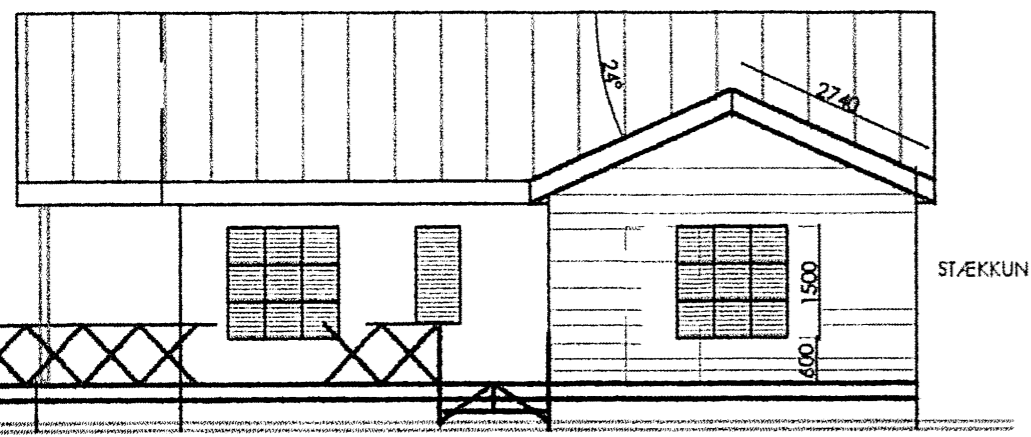


AUSTUR

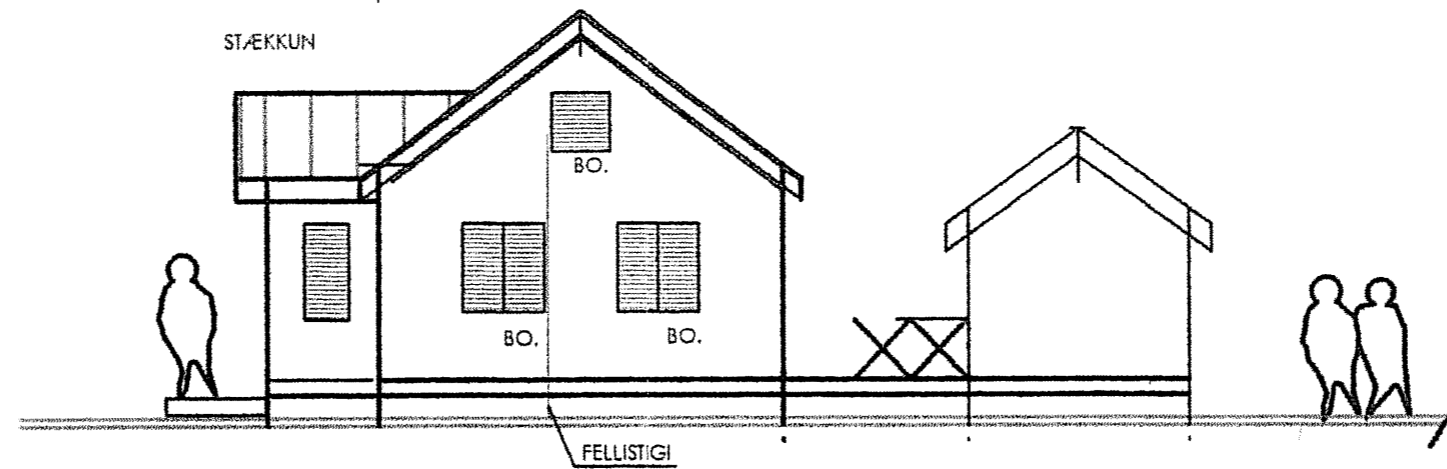


NORÐUR

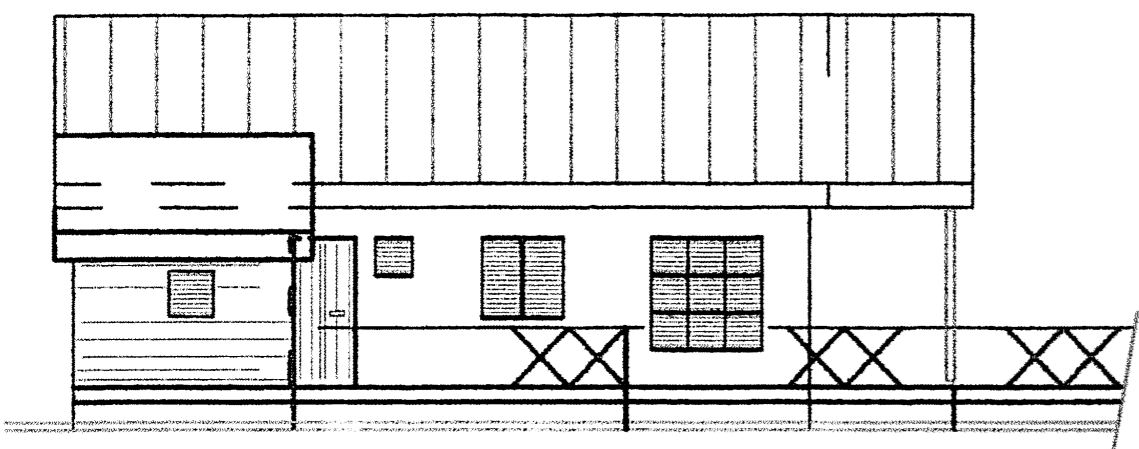


VESTUR

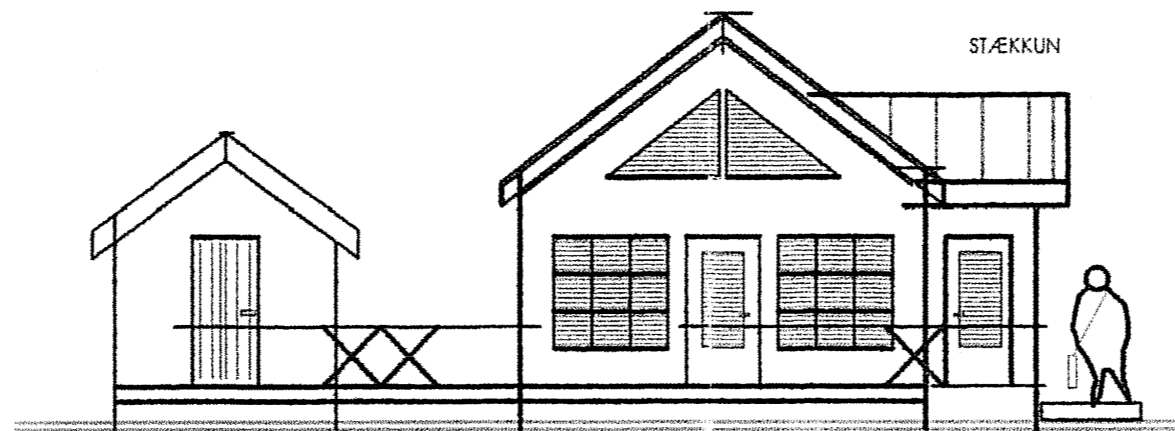


SUÐUR

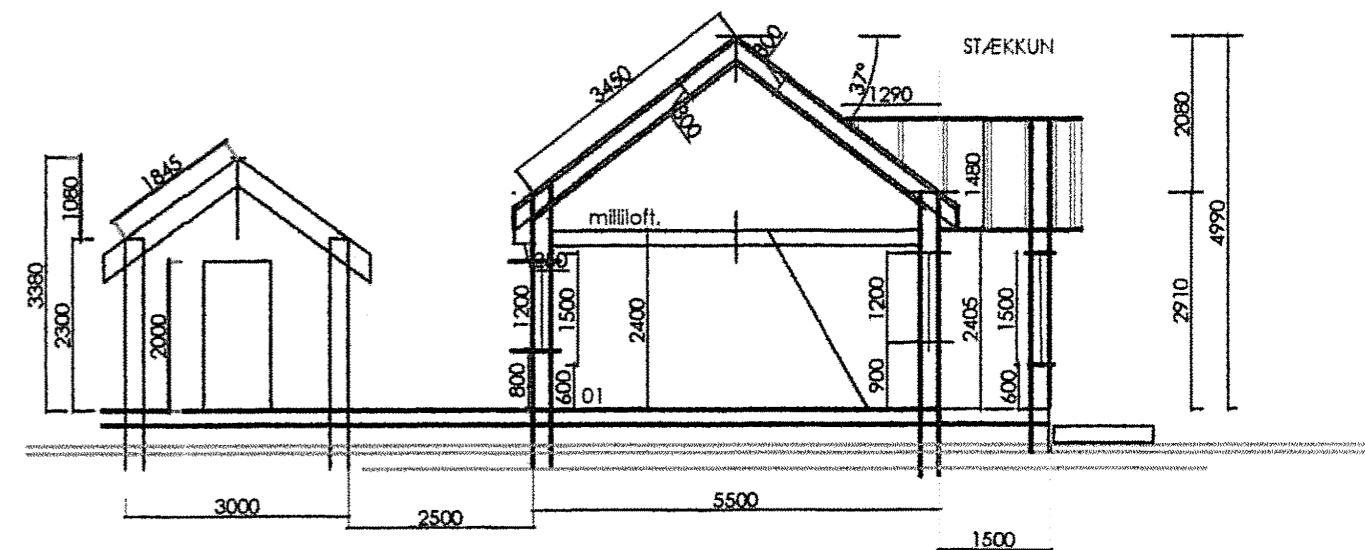

SNIÐ A

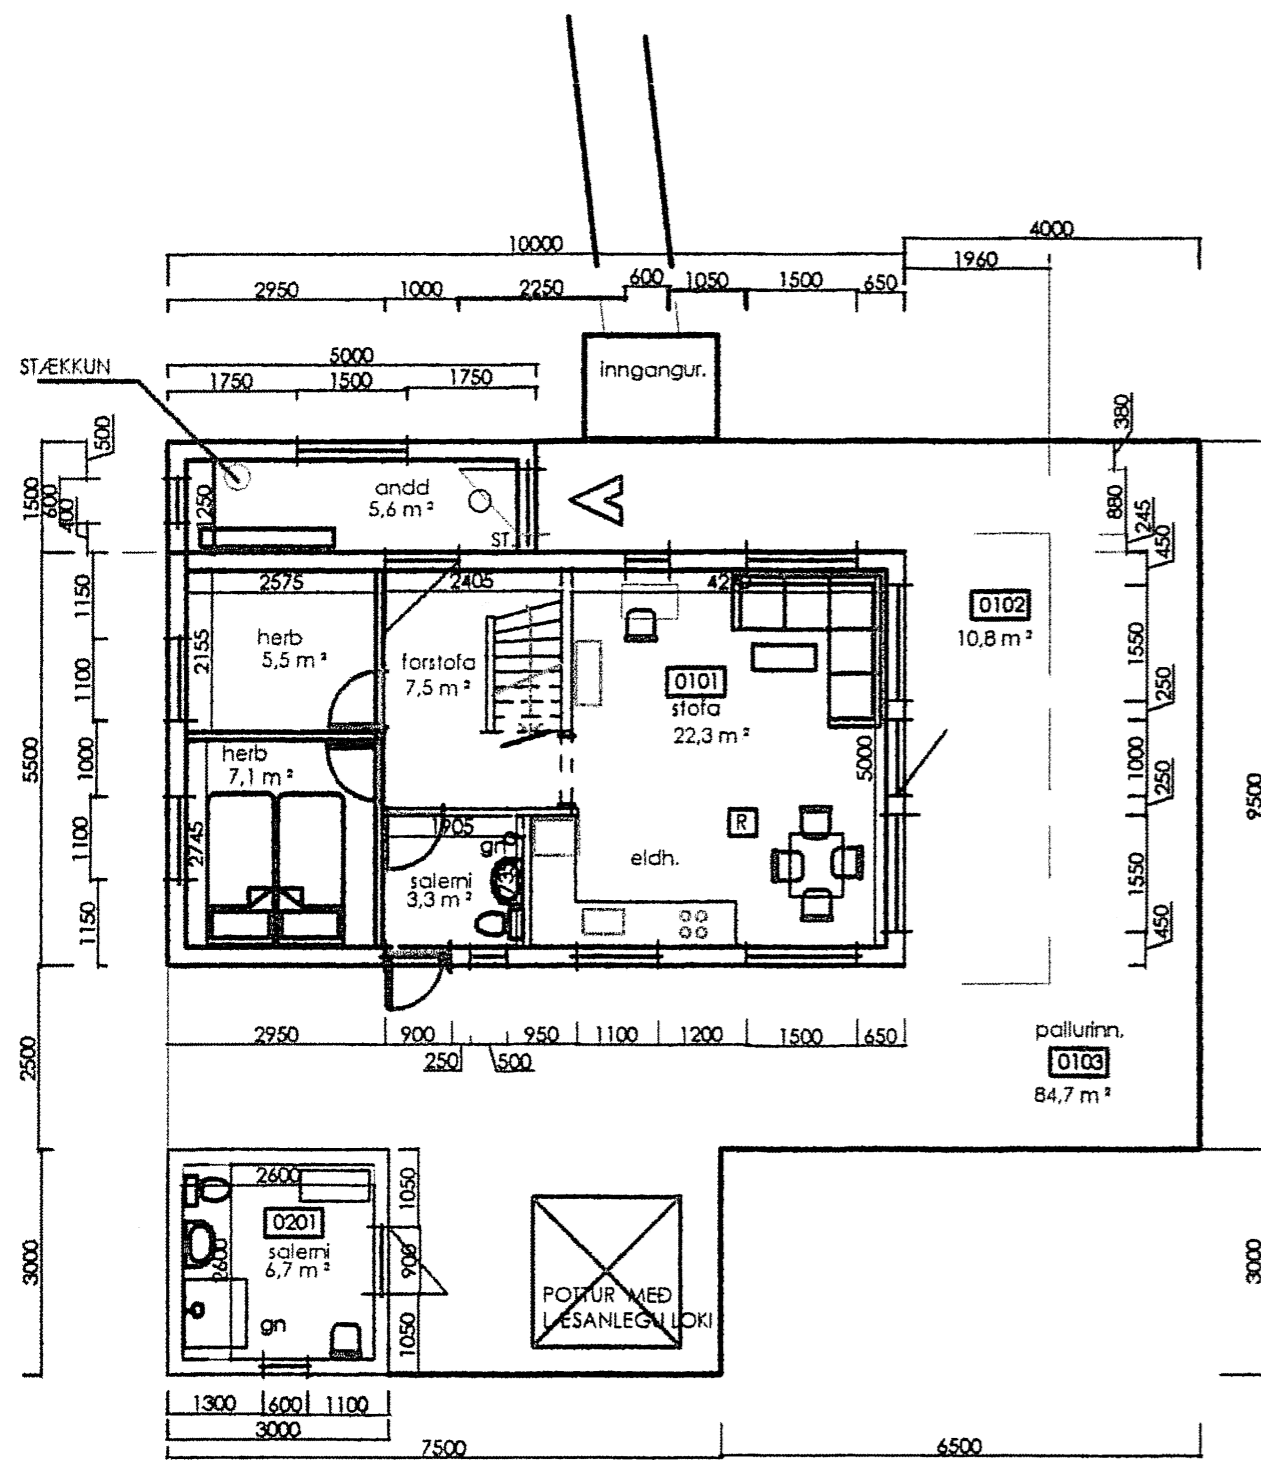

GRUNNMYND

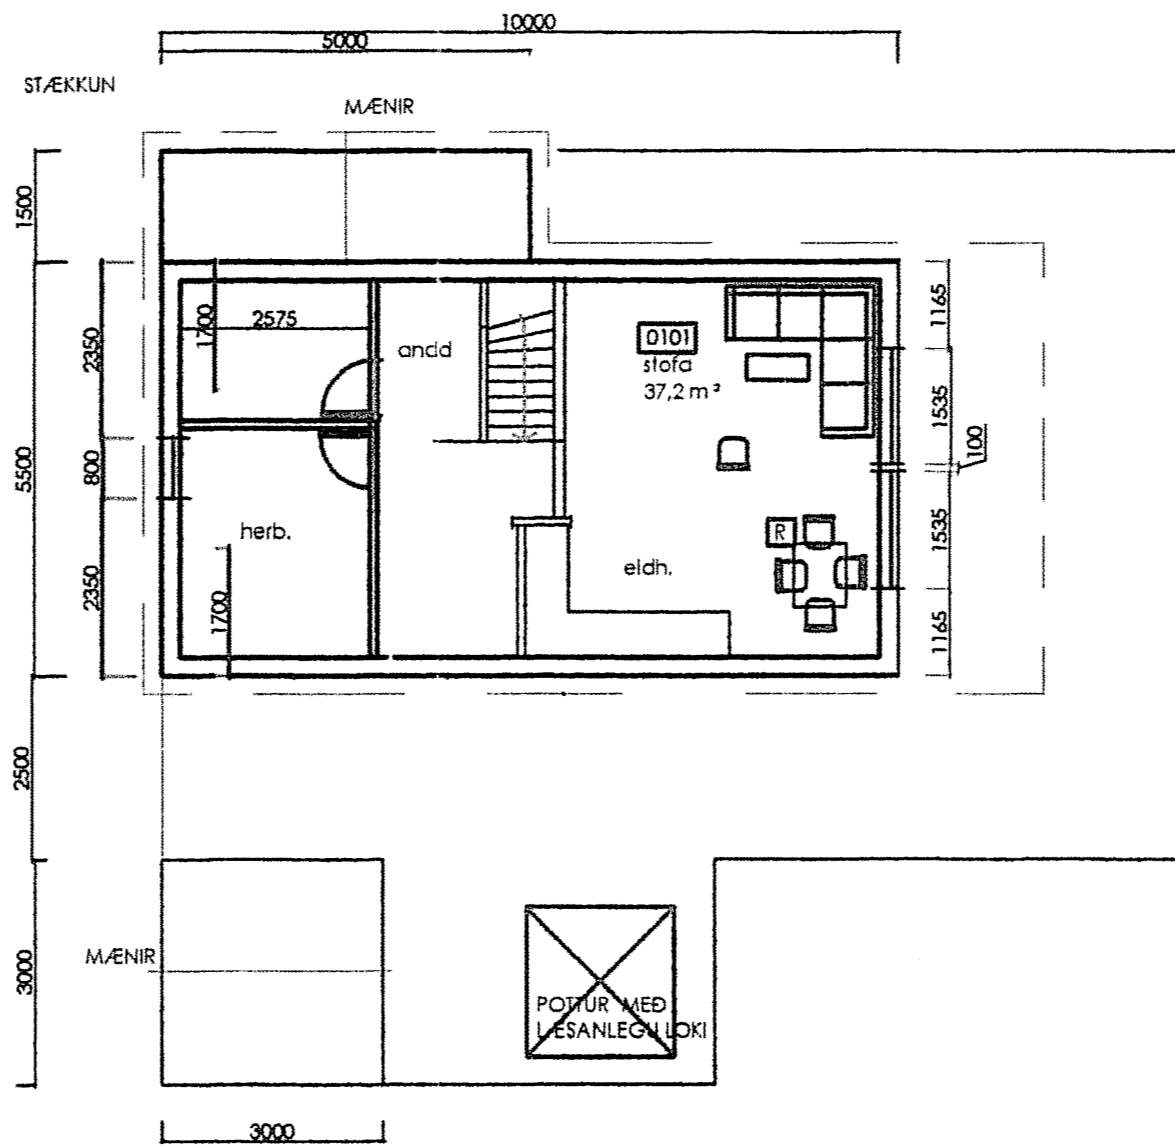

MILLILOFT

- SKÝRINGAR
- [R] REYKSKYNJARI
 - ST. SLÖKKVIÐEKI
 - BO. BJÖRGUNARÖP 50 X 60 MM
 - GN GÓLFNÍÐURFALL
 - R ROTPRÓ

NR. 1 STÆKKUN VÍÐ HÚSÍÐ, ANDYRÍ. 5.03.2014.

FRÍSTUNDAHÚS

LÓUBRAUT NR. 3, FLÚÐUM,
 HRUNAMANNAHREPPI.

LNR 197822 ST 1870 0030 EIG.:
 LÓUBRAUT NR. 3 FLÚÐUM. GRUNNMYND OG ÚTLIT 1 : 100
 DAGS: 29.09.2003 SNIÐ 1 : 100

teiknistofan artik@simnet.is GSM 895 - 9202
ARTIK ehf. TEIKNISTOFA sími 421 - 4122

STEINAR H. GEIRDAL BYGGINGAFRÆÐINGUR B.F.I.
 040138 3829 NORÐURBRÚ NR. 2, 210 GARDABÆ.

A02