
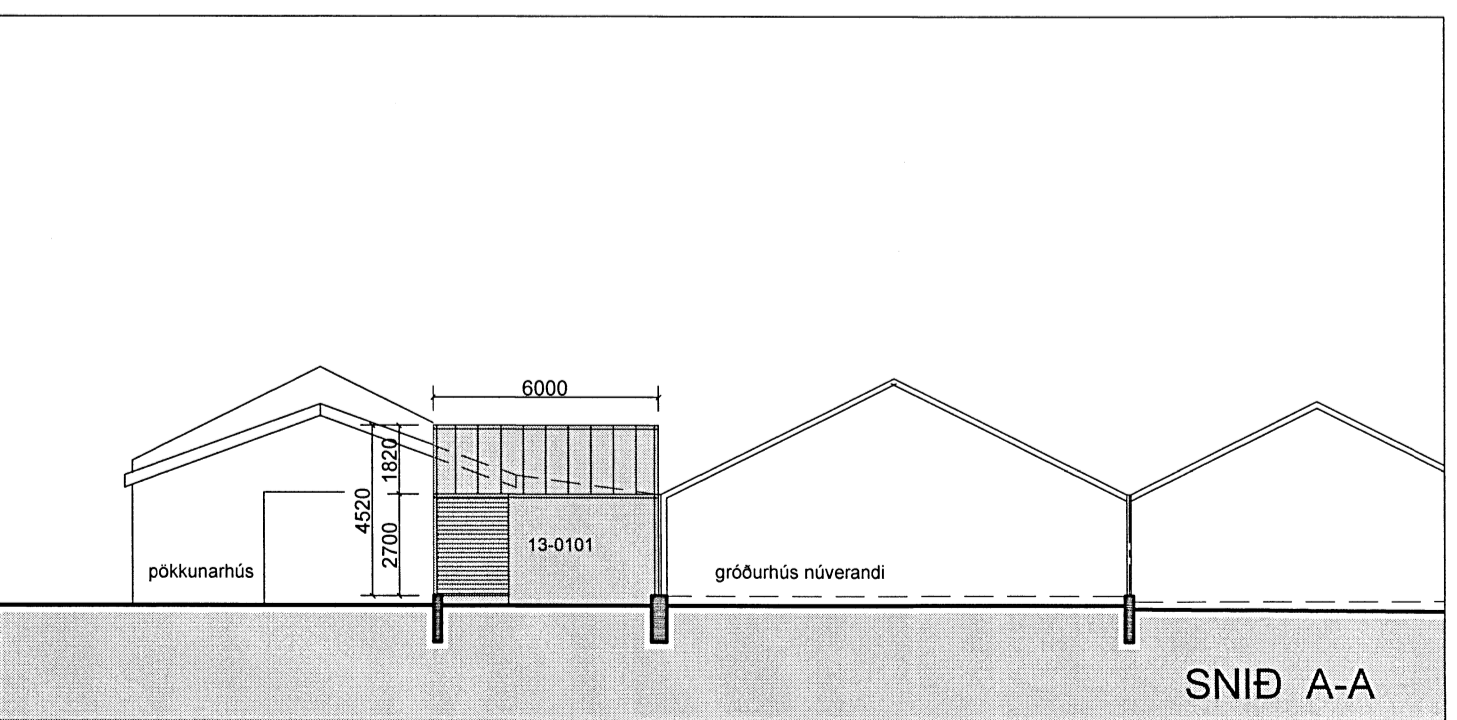
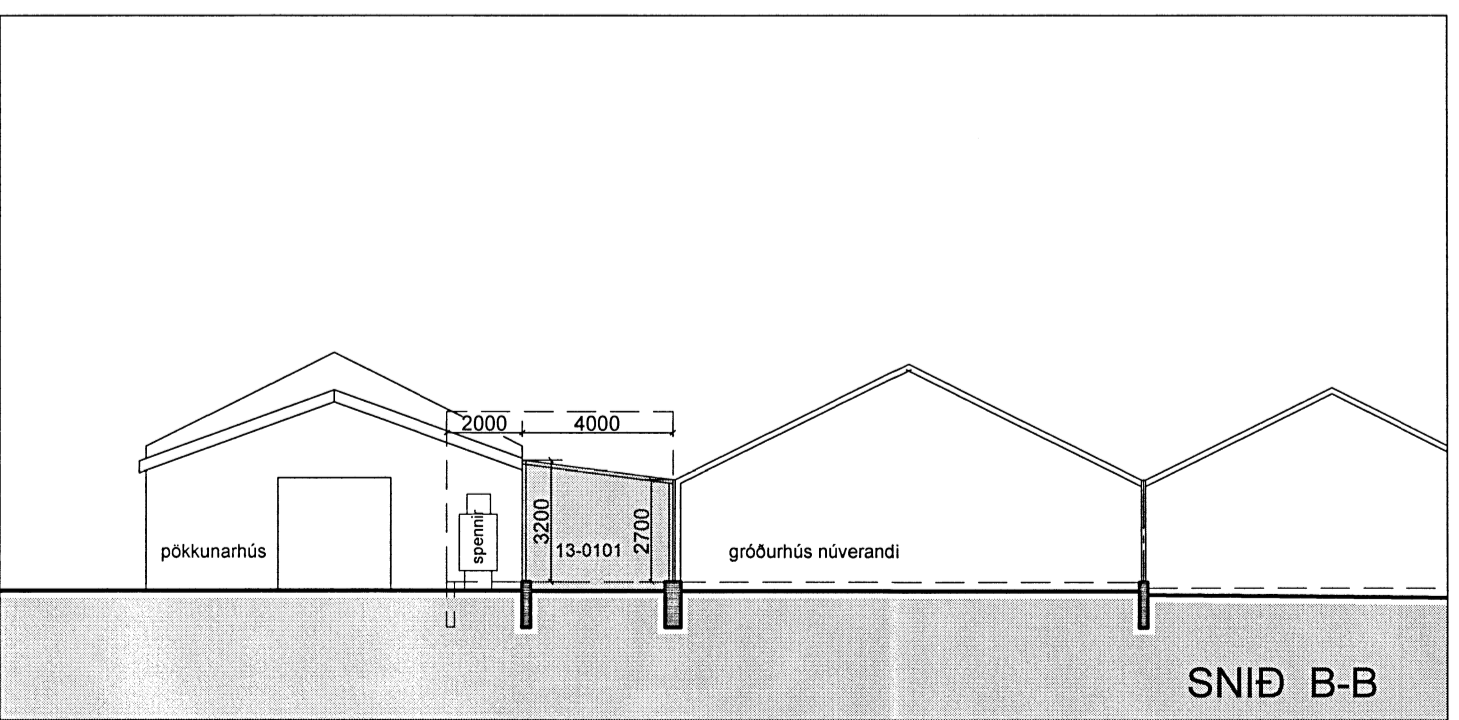
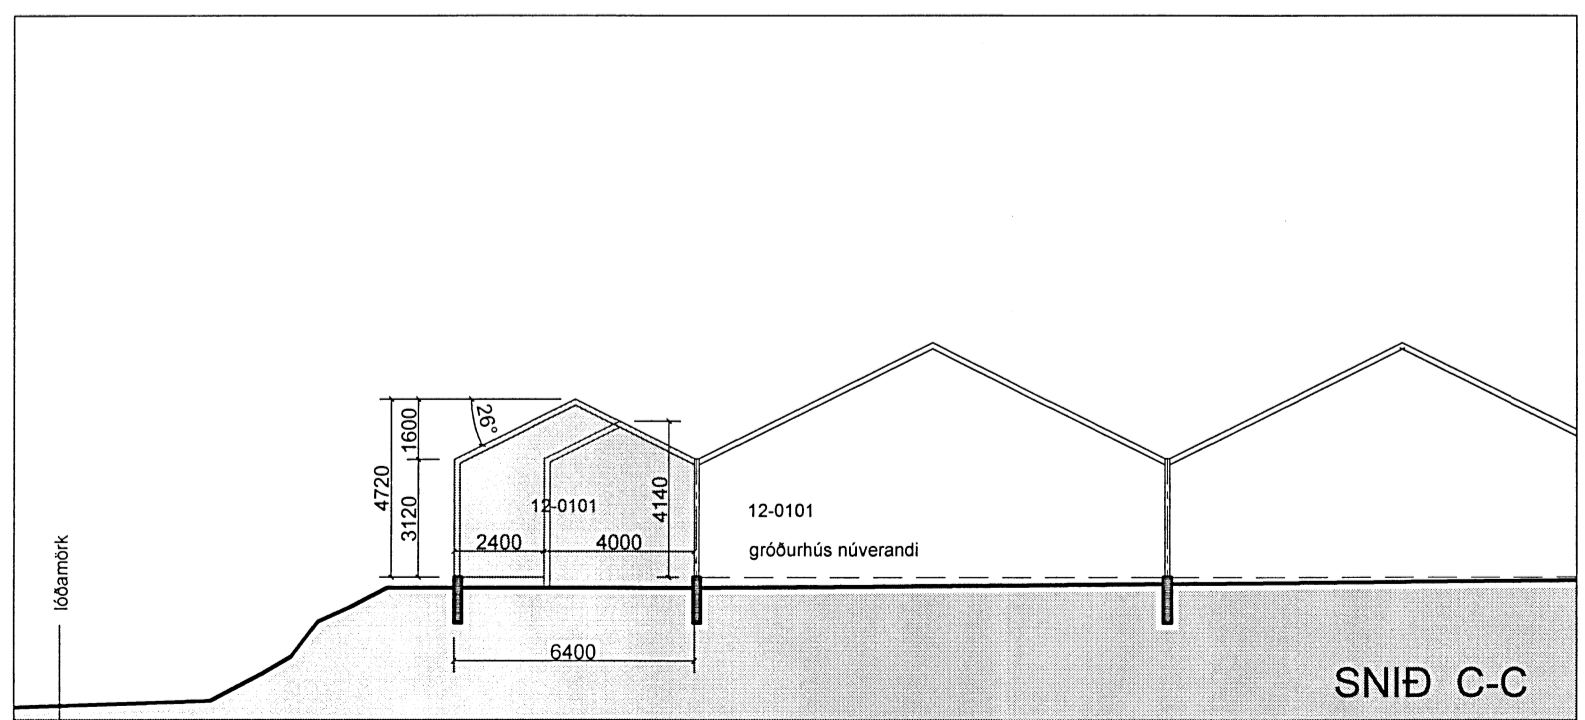
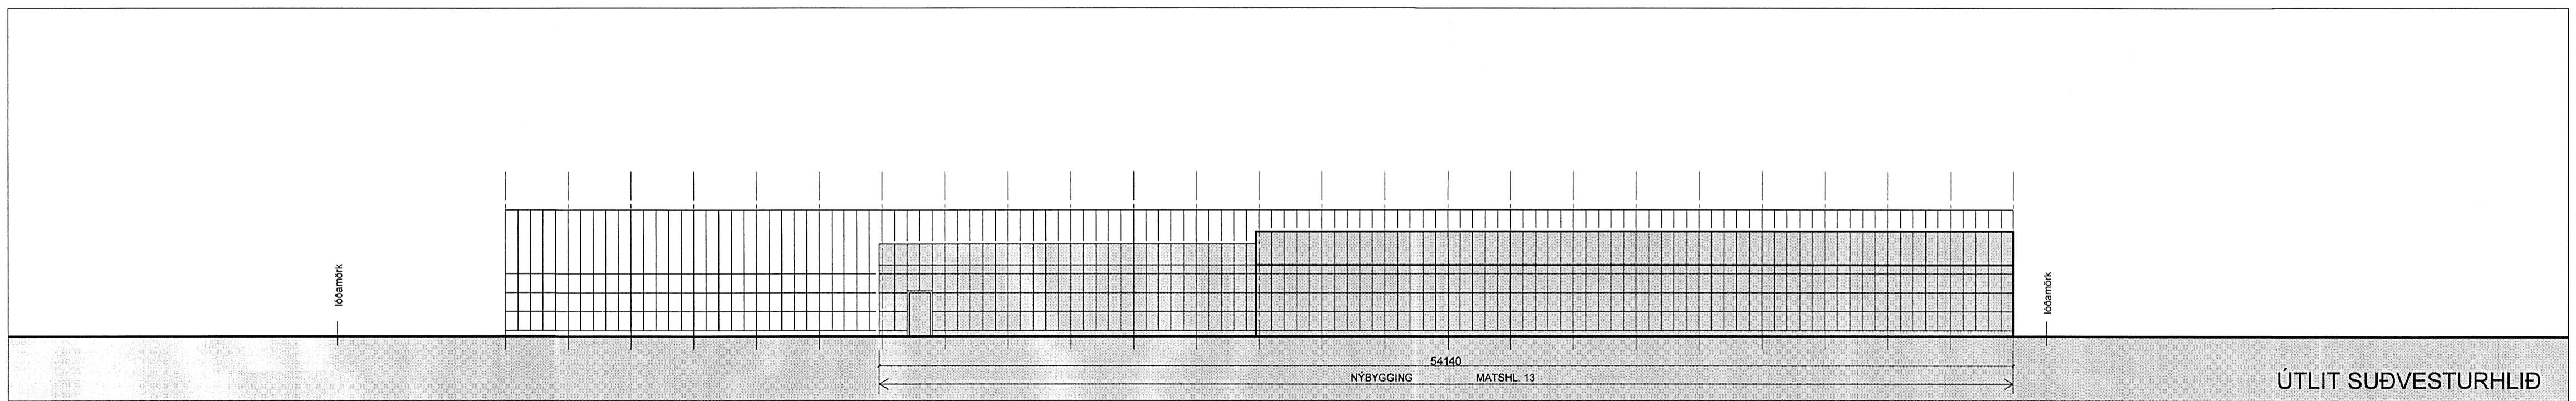
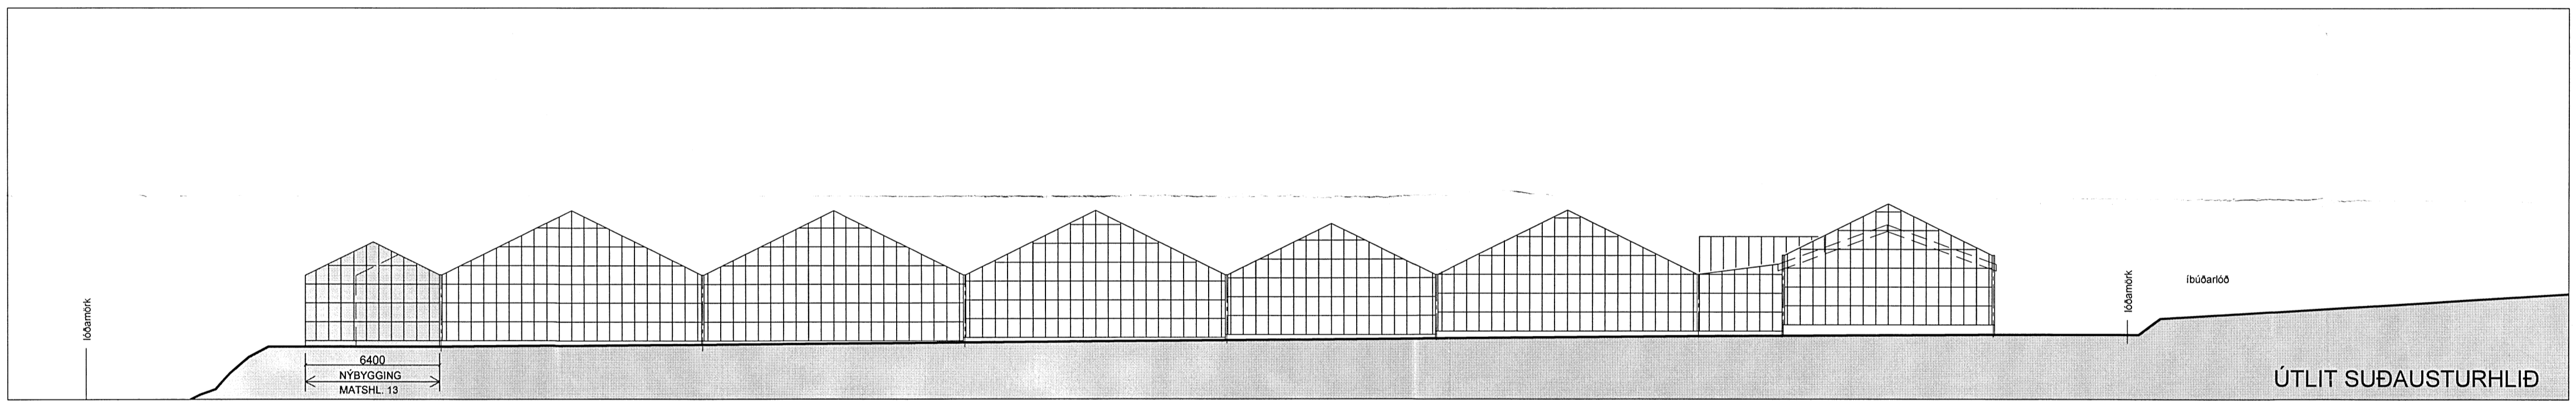
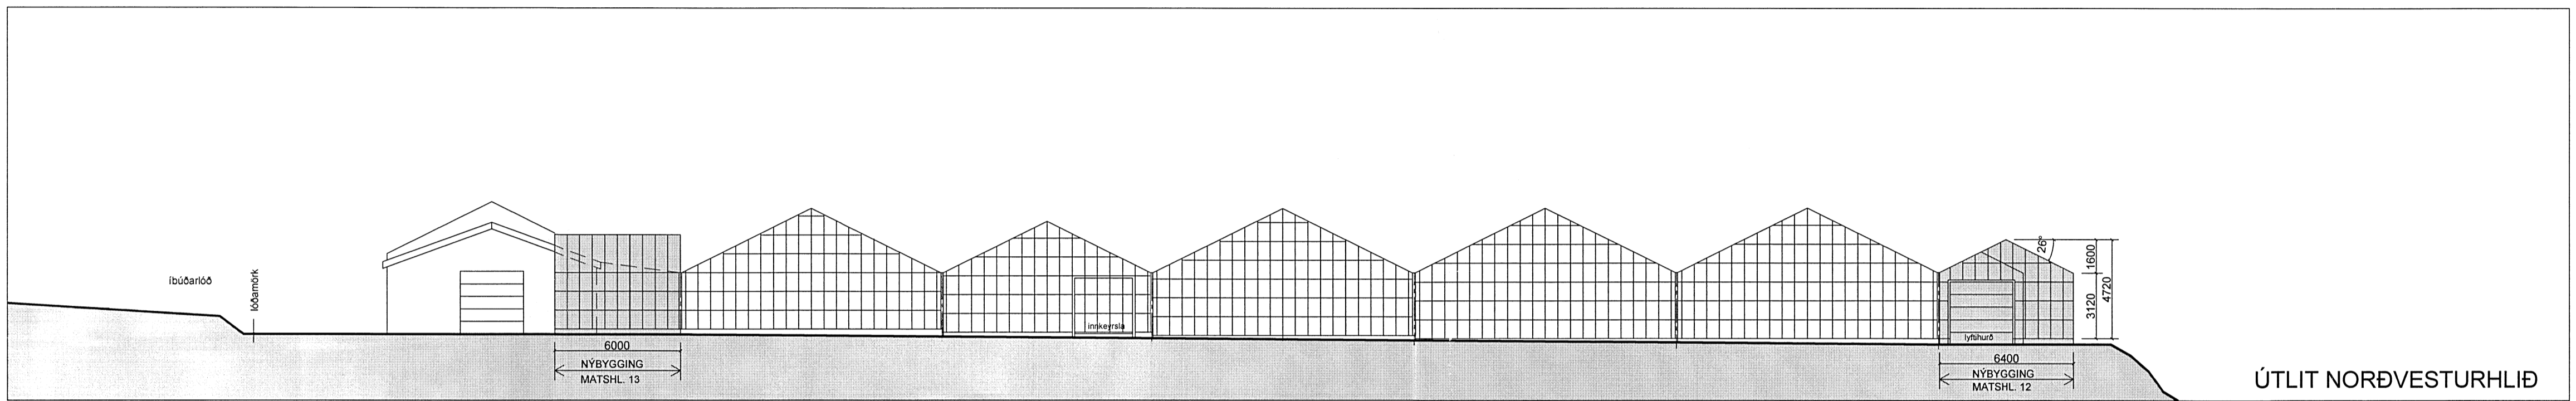


SAMPYKKT  
17 OKT 2012  
*Reynir Adamsson*  
Byggingaáætlun og útlit  
Byggingaáætlun og útlit

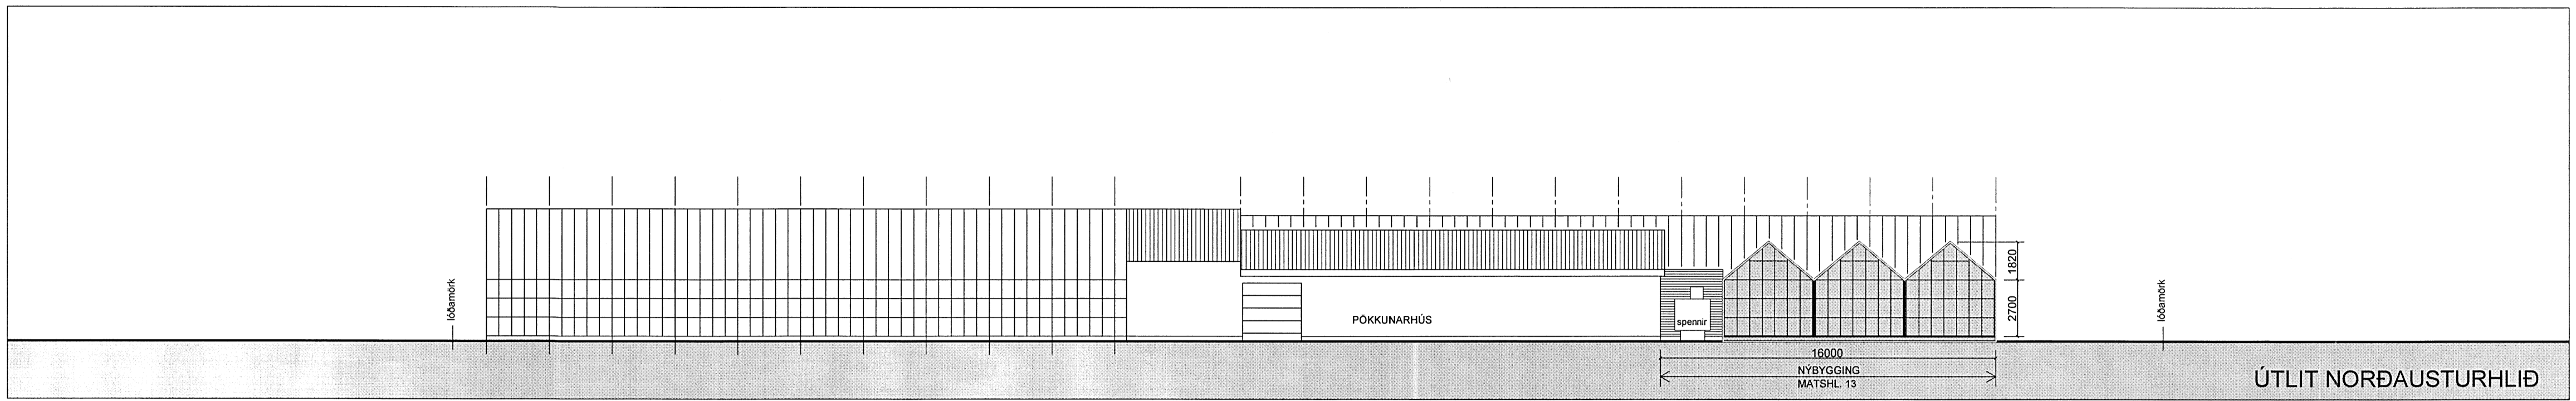

SKÝRINGAR:  
gróðurhús, nýbygging  
sem sótt er um að byggja

BREYTING: \_\_\_\_\_ DAGS: \_\_\_\_\_

**MELAR, FLÚÐUM**  
845 HRUNAMANNAHREPPÍ

VERK: \_\_\_\_\_  
TEIKNING: **útlit, snið**  
**aðaltekning**

EFNI: \_\_\_\_\_  
MKV: 1:200  
DAGS: 5.9.2012 NR: **308-03**

UNDIRSKRIFT: *Reynir Adamsson* 240448-2469

**ADAMSSON ehf - arkitektastofa**  
Laugavegi 32b - 101 Reykjavík - sími: 551 1300  
netfang: adamsson@simnet.is  
Reynir Adamsson arkitekt fal / fssa