




SNID A 1:10
221 | 221

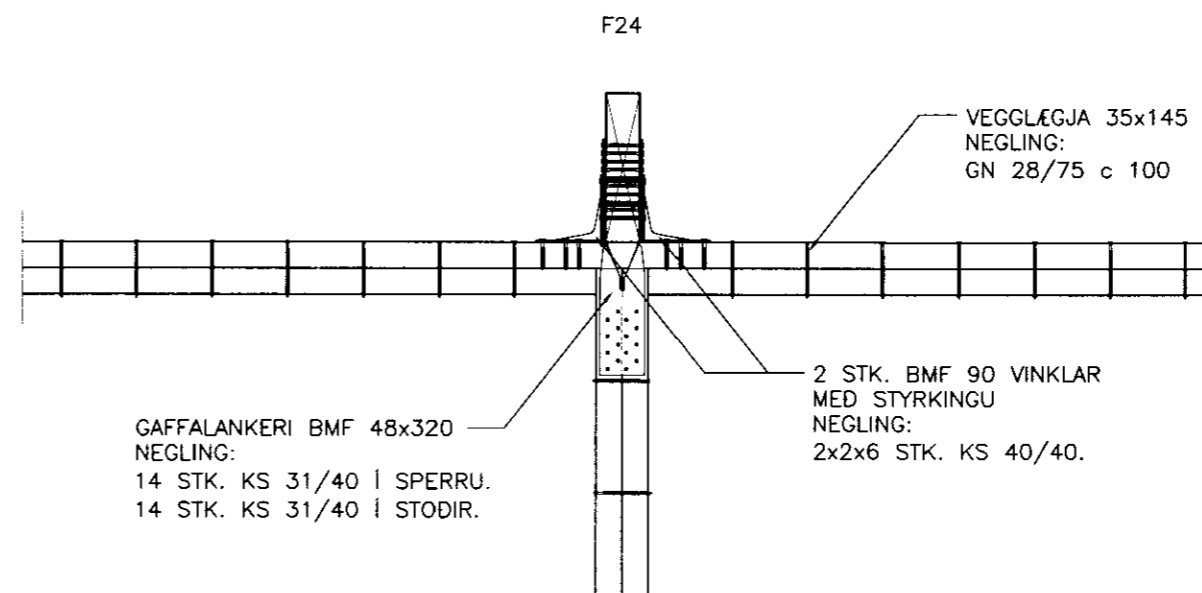


SNID B 1:10
221 | 221

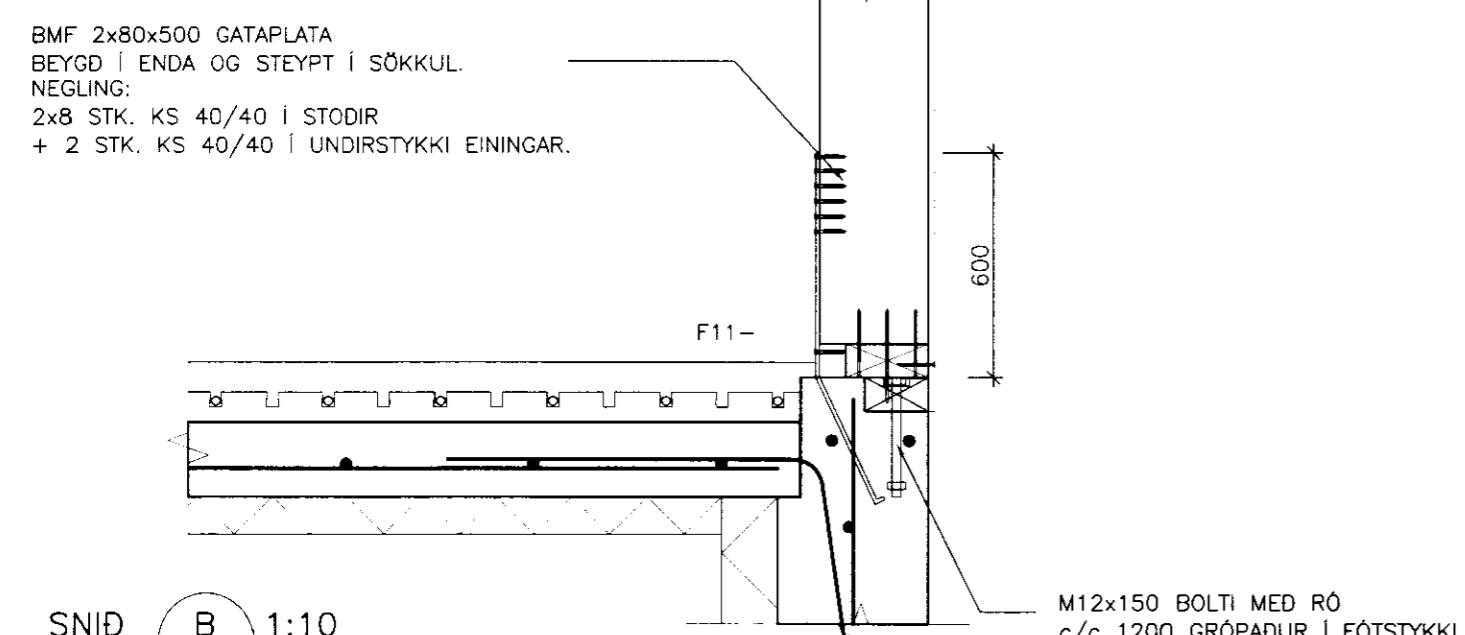


SNID B 1:10
212 | 221

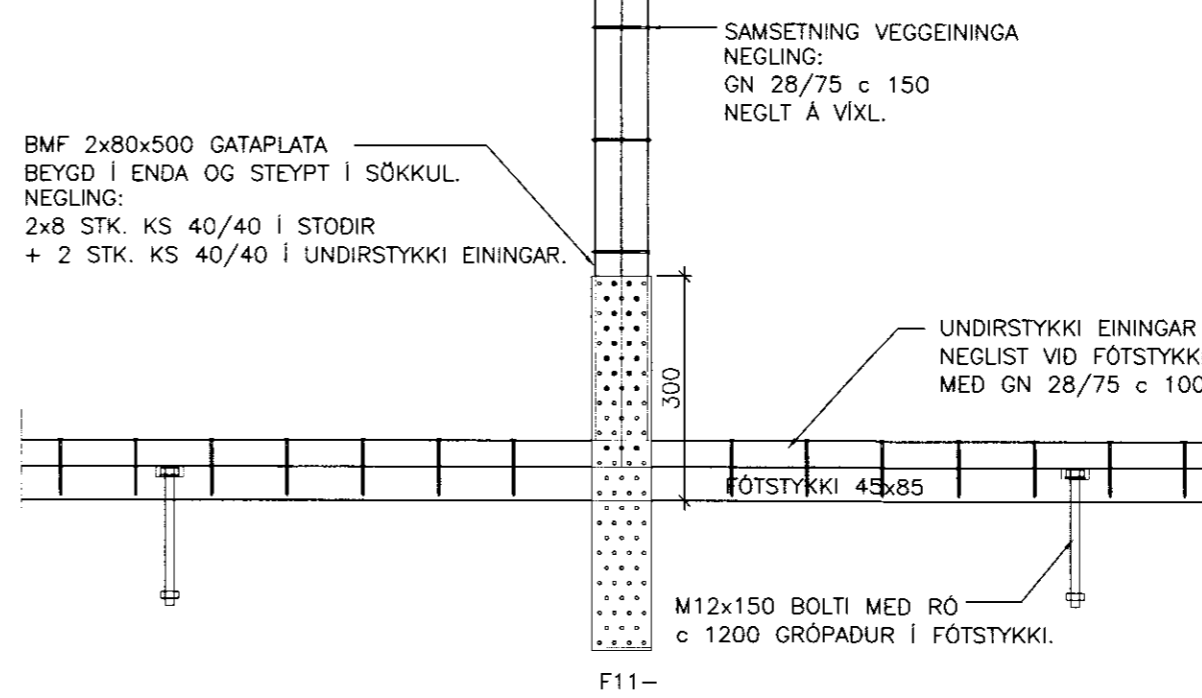

SNID C 1:10
212 | 221

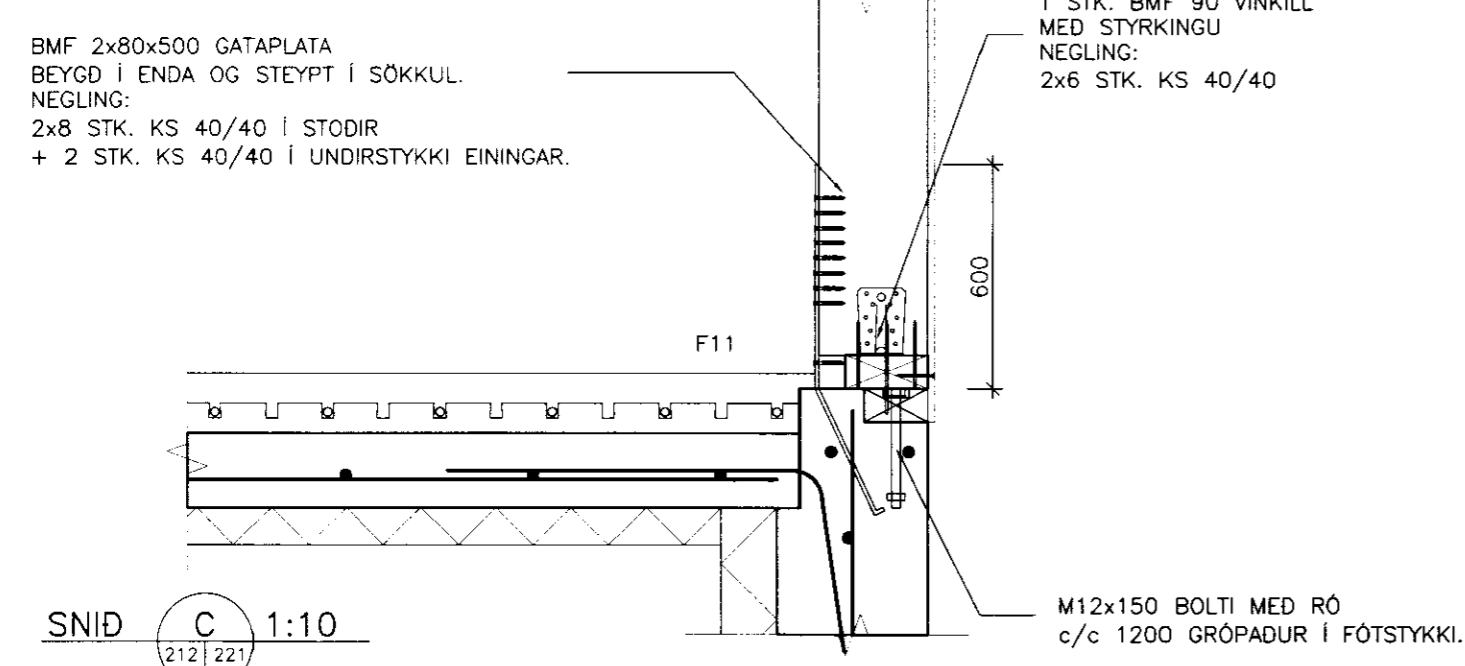


SNID C 1:10
212 | 221

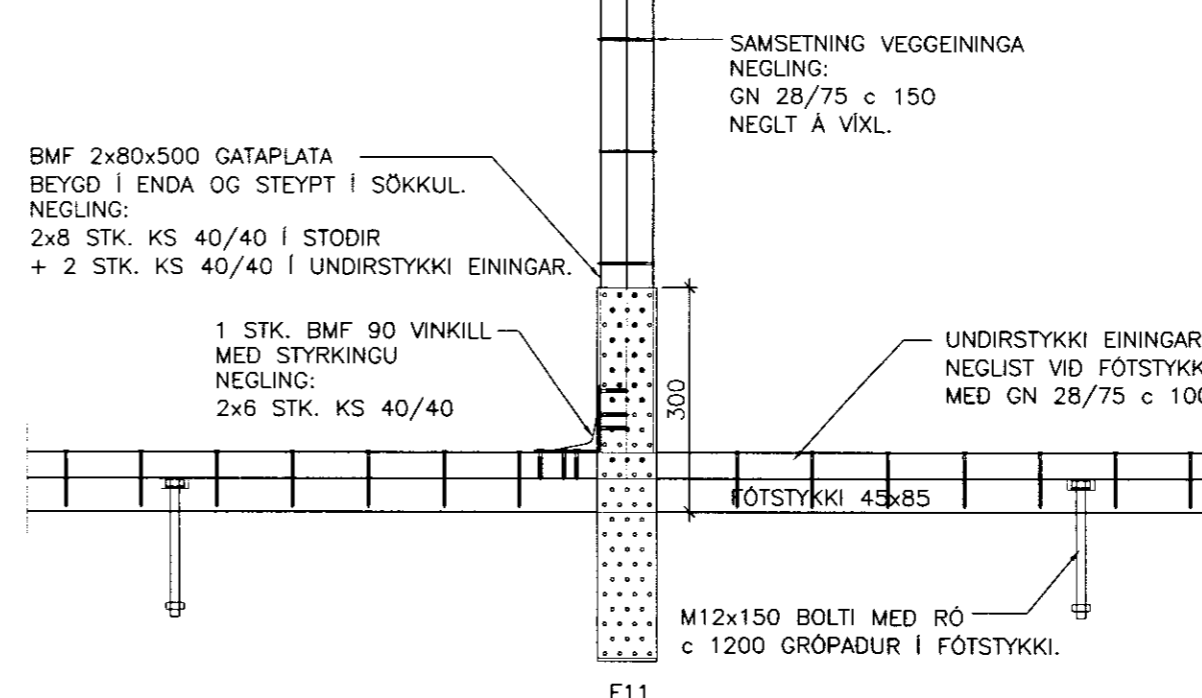


SNID D 1:10
221 | 221

MÖTTEKID
23 FEB 2008
[Signature]

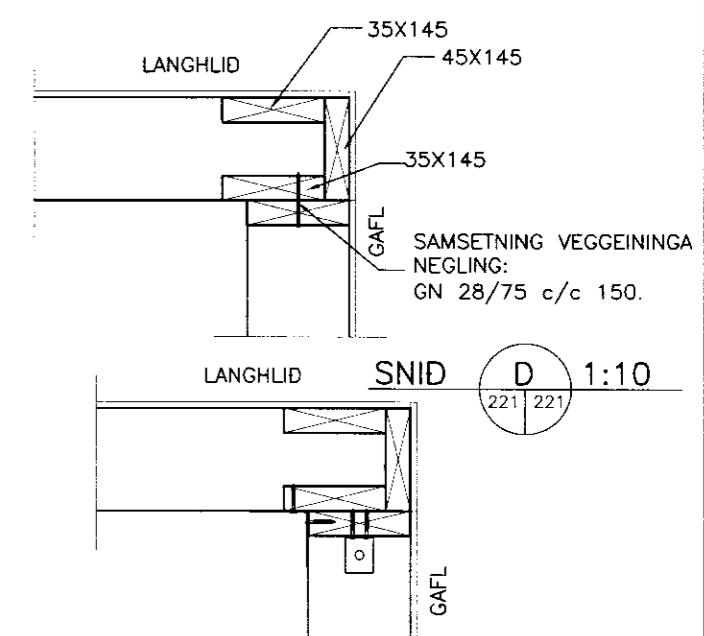

SNID E 1:10
221 | 221

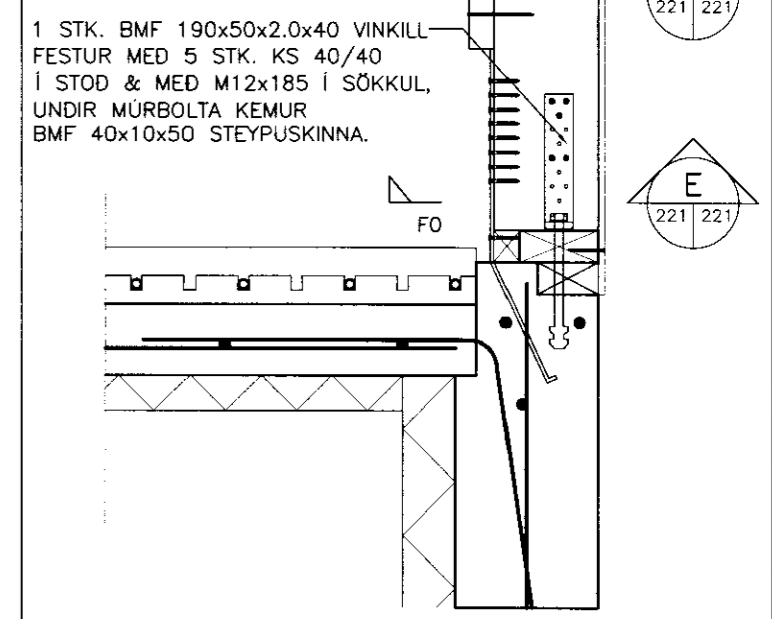

VERKFRÆÐISTOFA ARBORGAR ehf
AUSTURVEGI 69 800 SELFOSSI
SÍMI 480 4900 FAX 480 4901
www.verkarborg.is verkarborg@verkarborg.is

SGHUS
AUSTURVEGI 69 800 SELFOSSI
SÍMI 482 3850 FAX 482 3851
NETFANG sghus@sghus.is
VEFFANG www.sghus.is

SYÐRA-SEL, HRUNAMANNAREPPI

BURDARVIRKI: MKV:
FESTINGAR MKV: 1:10

HANNAÐ: T. ELLERT TÓMASSON TEIKNAD: ÞÓRUNN SIGÞÓRSD.
VERKUNUMER: 8089 SKRÁARNAFN: 8089-sp.dwg
DAGSETNING: 21.10.2008 SAMÞYKKT: [Signature] TEIKNING NÚMÉR: 221

201170-3979