

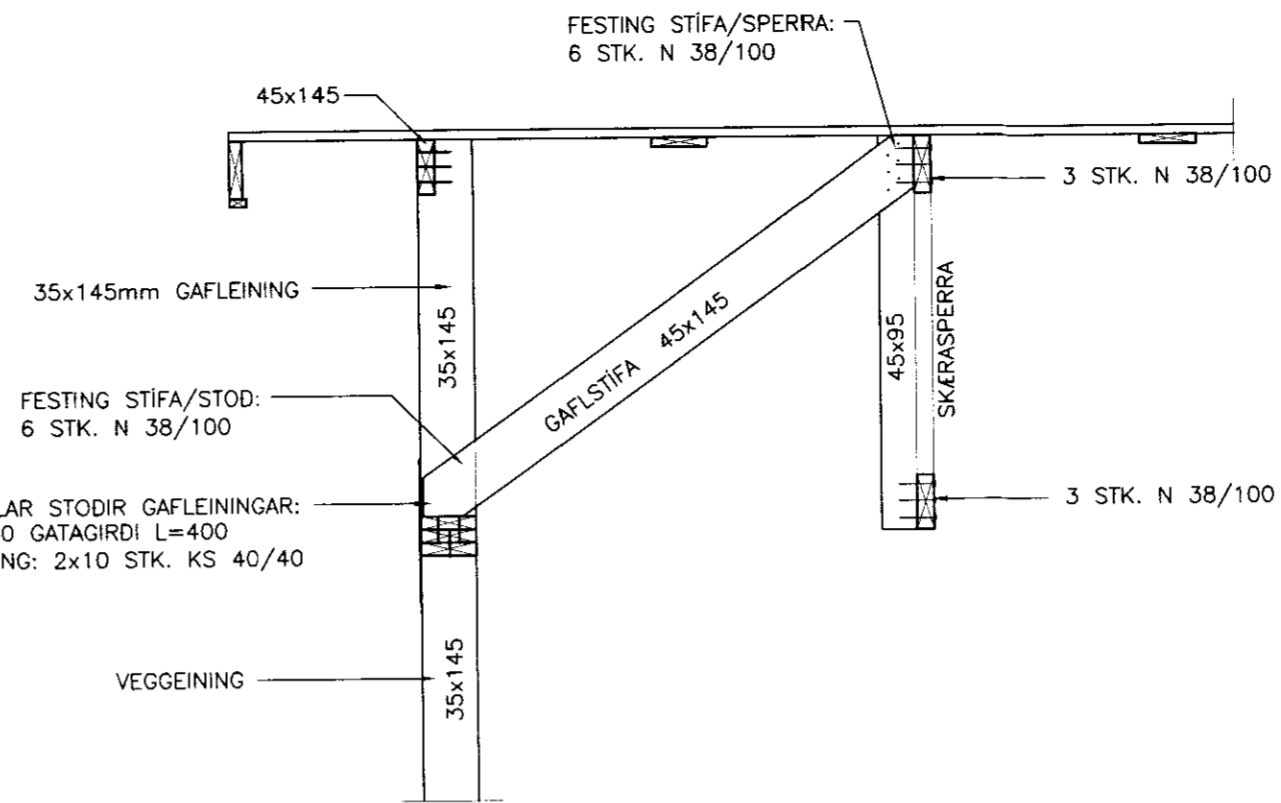



RÚMMYND SKÁSTÍFA
MKV. EKKI Í KVARDA

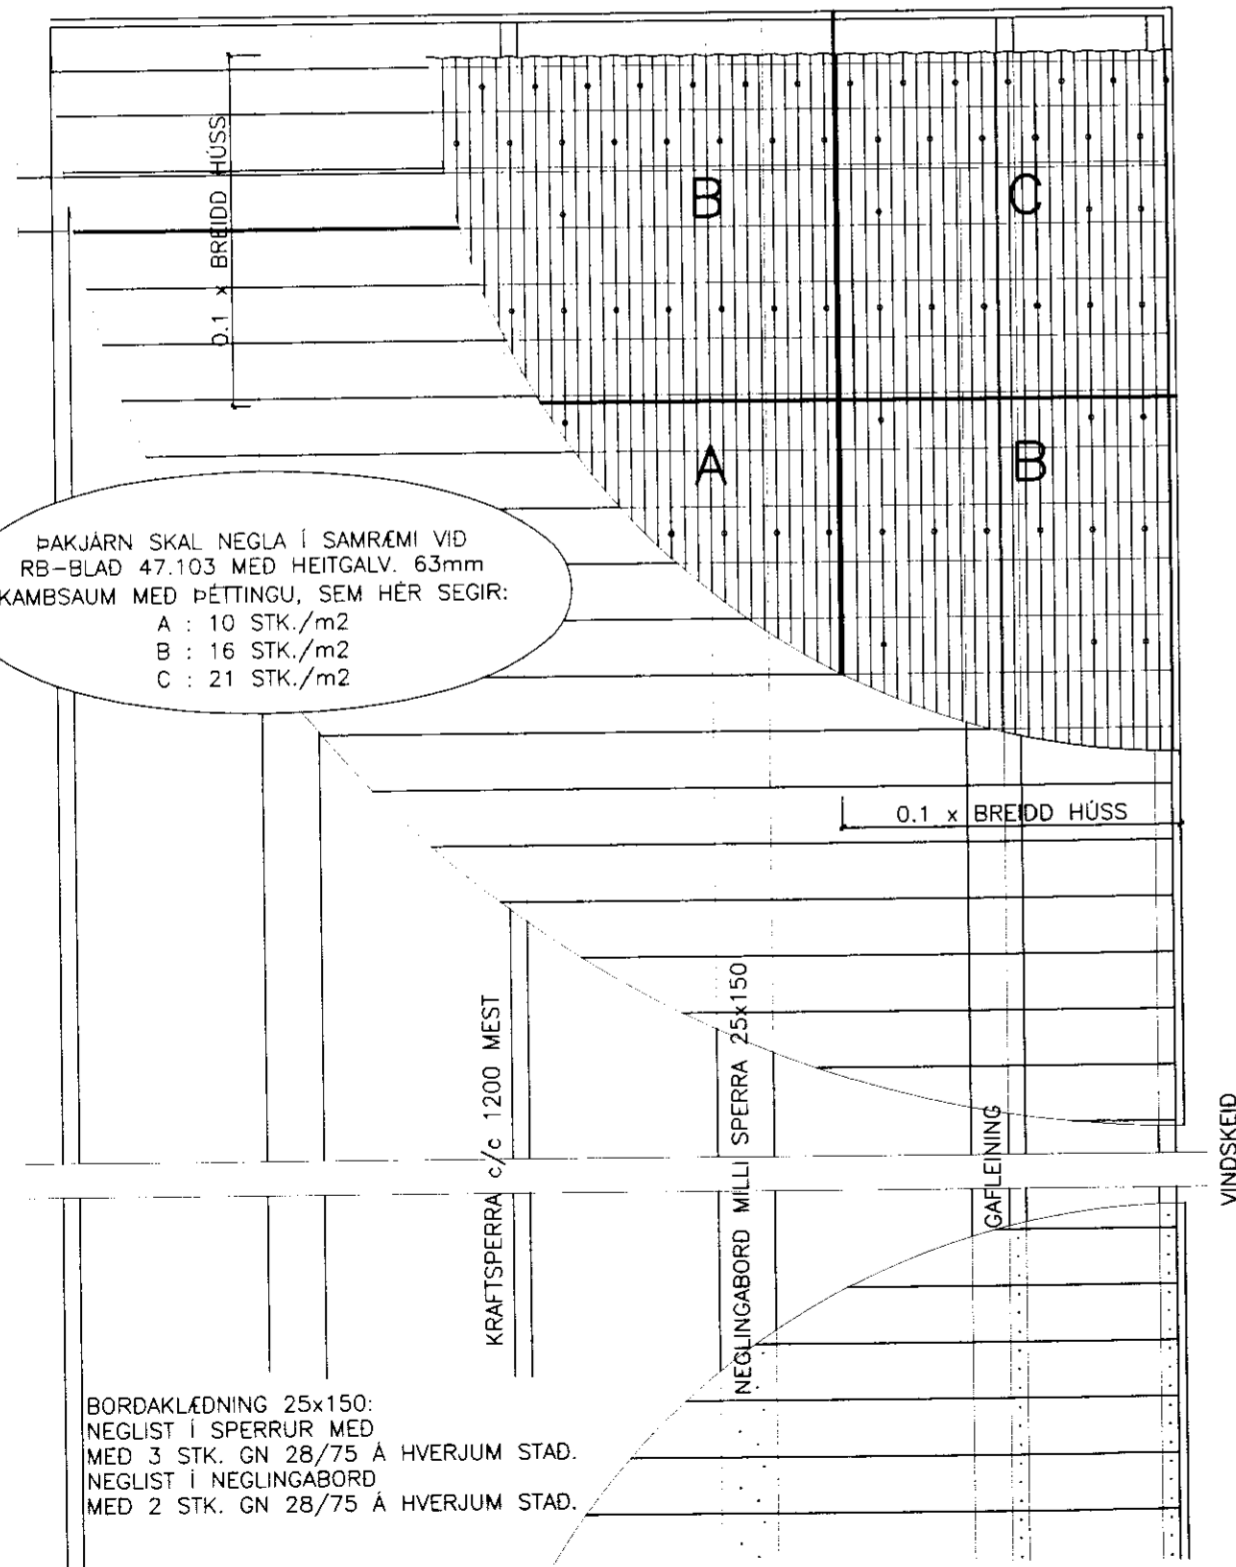



FRÁGANGUR Á GAFLSTÍFUM
MKV.1:20

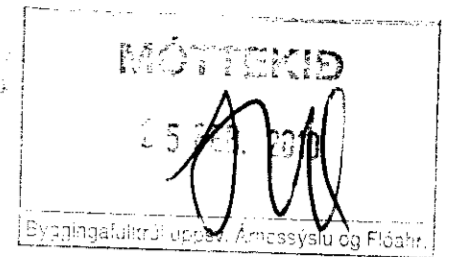

FRÁGANGUR Á BORDAKLÆDNINGU OG ÞAKJÁRNI
MKV.1:20

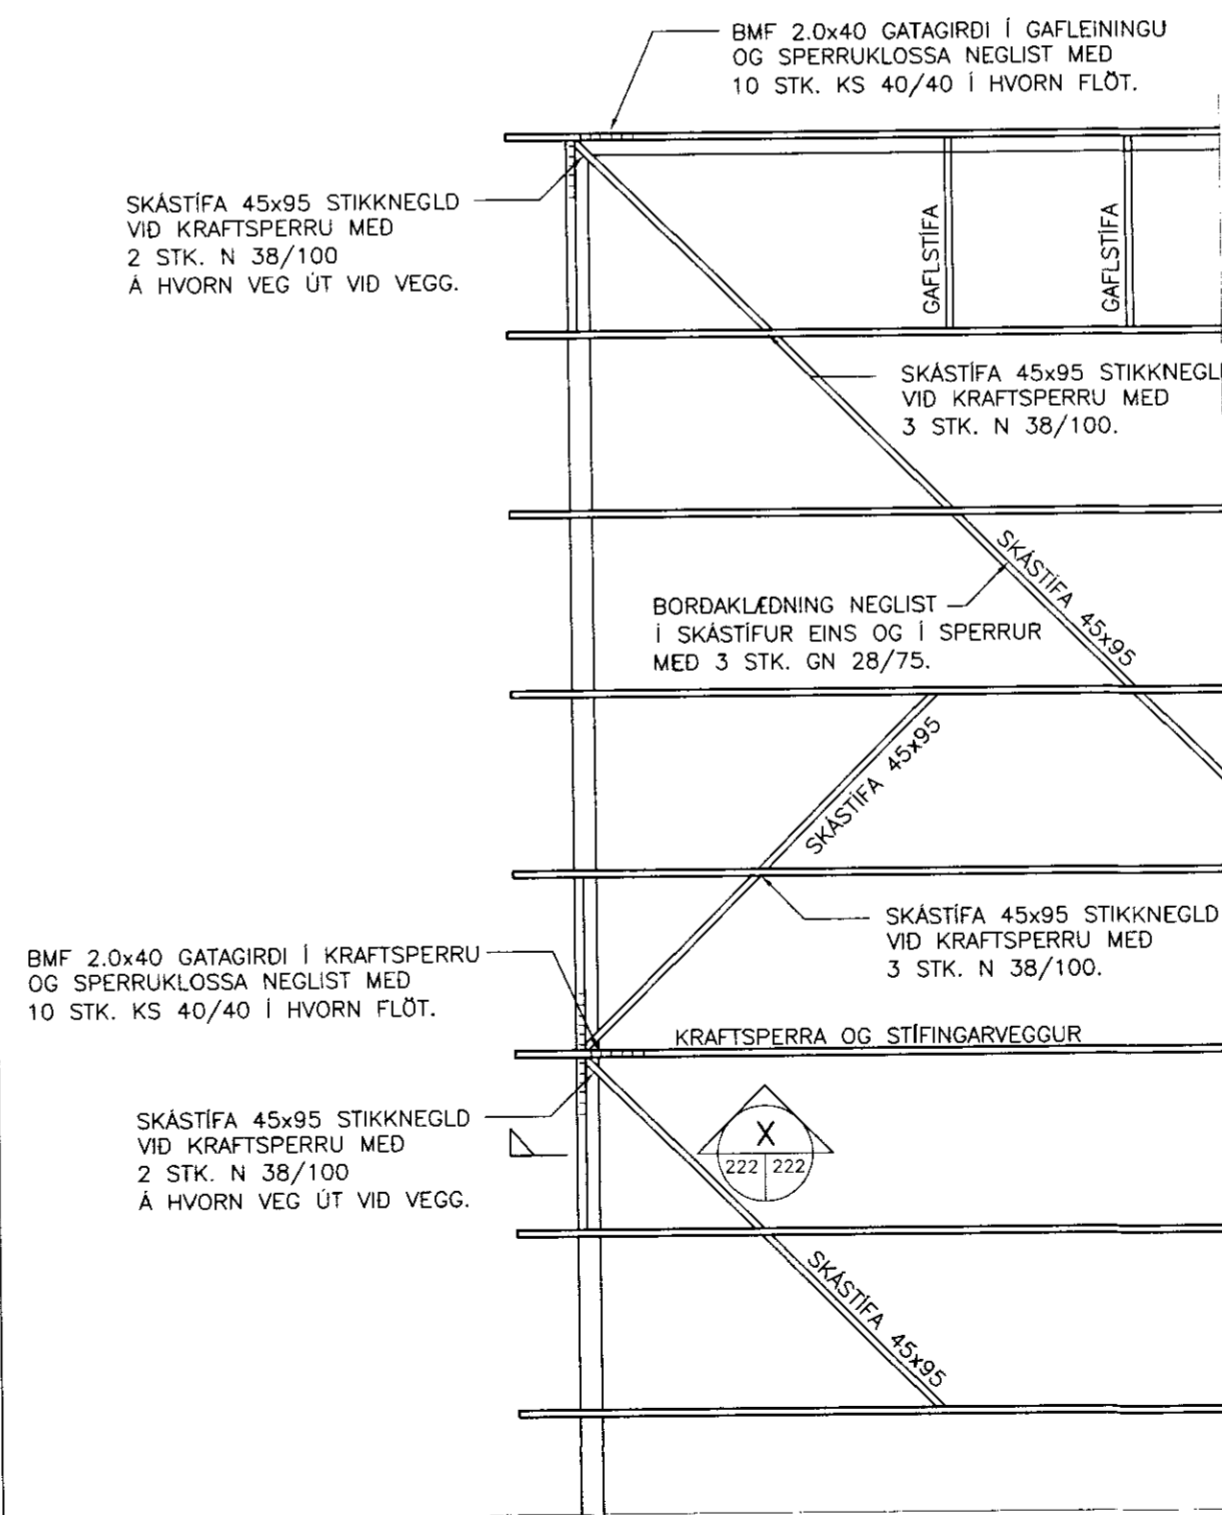

FRÁGANGUR Á SKÁSTÍFUM
MKV.1:20

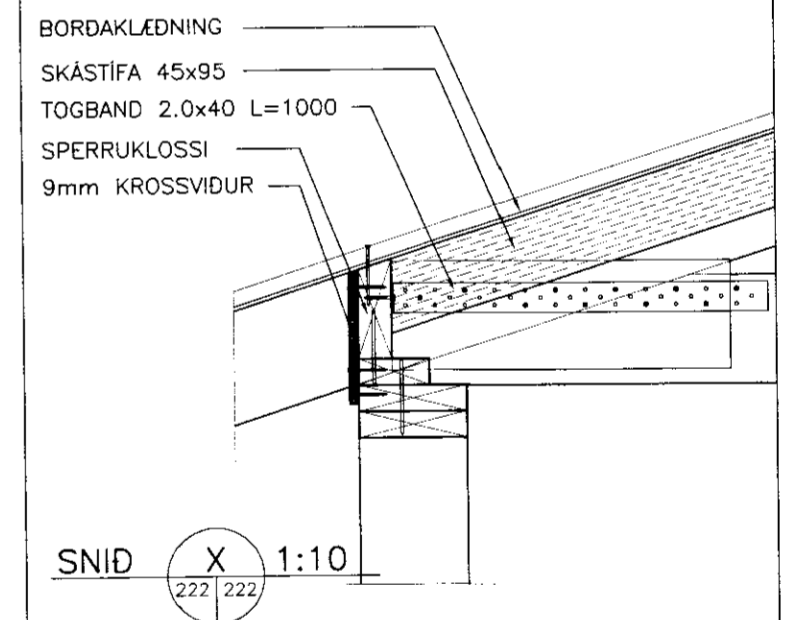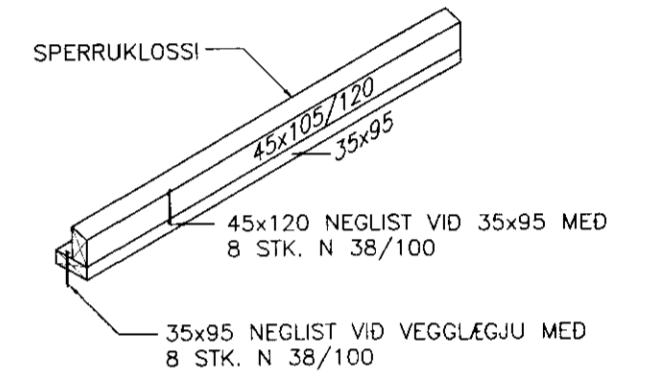

VERKFRÆÐISTOFA ARBORGAR ehf
AUSTURVEGI 69 800 SELFOSSI
SÍMI 480 4900 FAX 480 4801
www.verkarborg.is verkarborg@verkarborg.is

AUSTURVEGI 69 800 SELFOSSI
SÍMI 482 3850 FAX 482 3851
HEITFANG sghus@sghus.is
VEFFANG www.sghus.is

SGHUS

SYDRA-SEL, HRUNAMANNAHREPPI

BURDARVIRKI: SKÁSTÍFUR MKV: 1:50

SNÍÐ MKV: 1:20/1:10

NEGLING BORDAKL. OG ÞAKJÁRNS MKV: 1:20

HANNAÐ: T.ELLERT TÓMASSON TEIKNAD: ÞÓRUNN SIGÞÓRSÐ.

VERKNUMÉR: 8089 SKRÁARNUMÉR: 8089-sp.dwg

DAGSETNING: 21.10.2008 SAMÞYKKT: *[Signature]* TEIKNING NÚMÉR: 222

28.11.70-3979