




NORÐAUSTUR 1:100

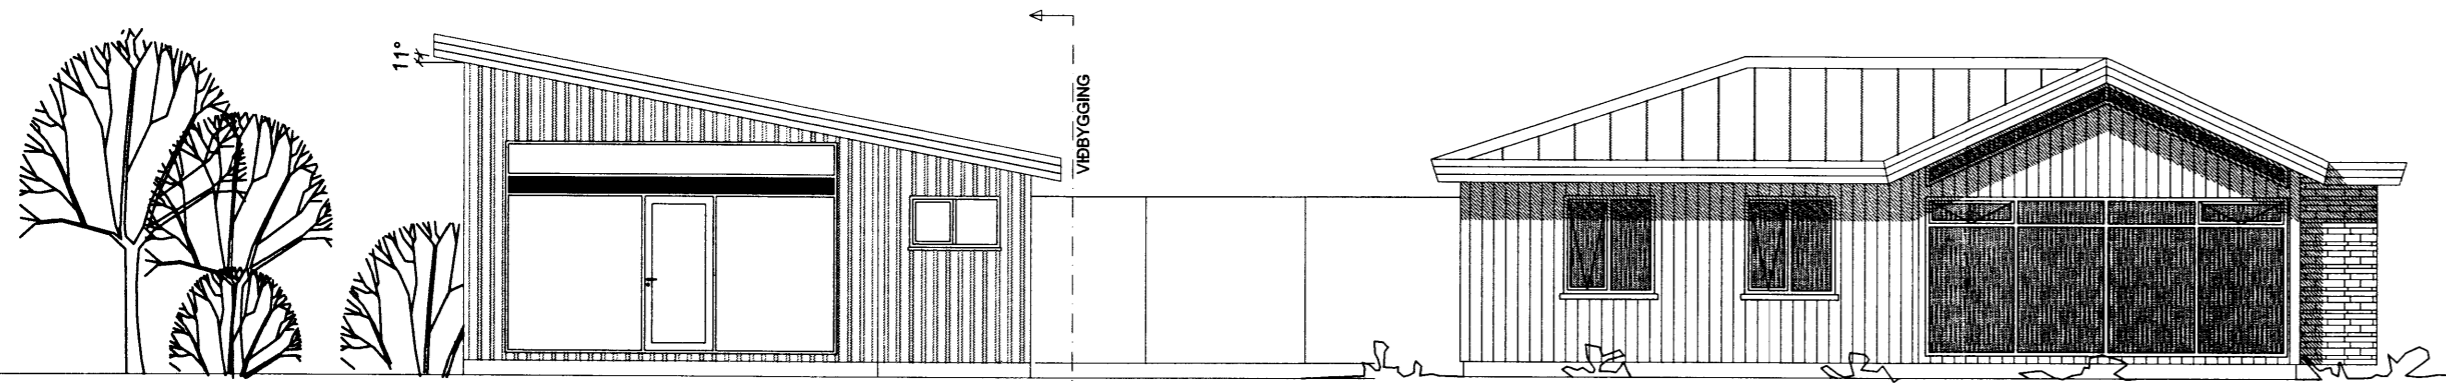


SUÐVESTUR 1:100

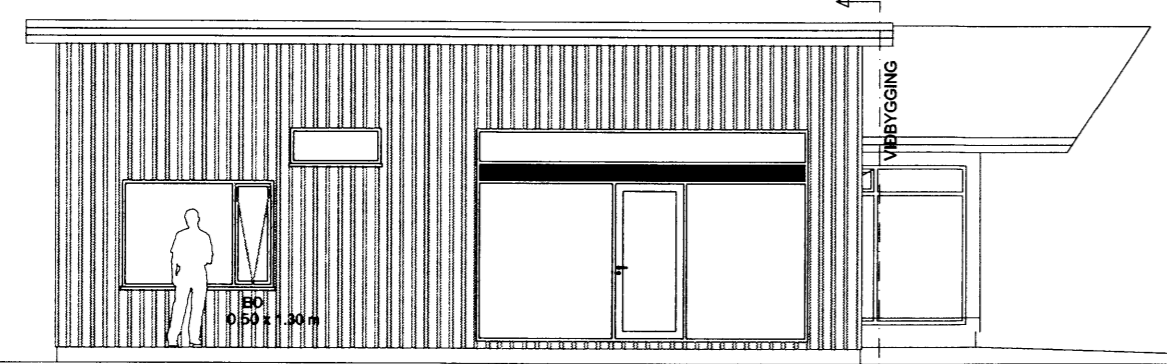


NORÐVESTUR 1:100

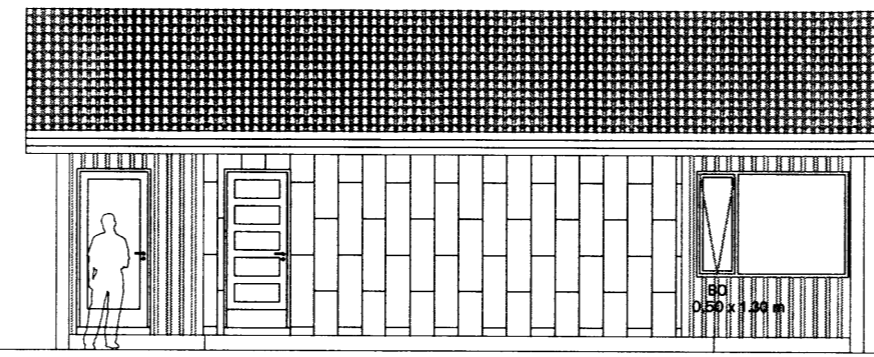

SUÐAUSTUR 1:100

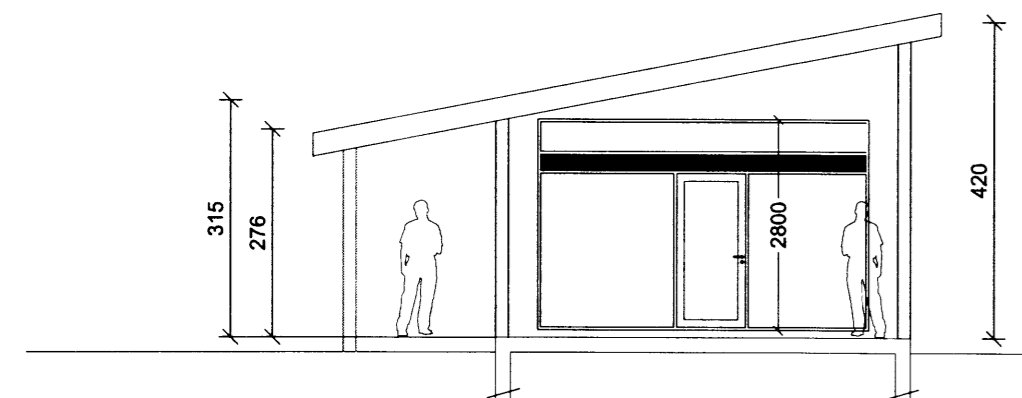

SNID A-A 1:100

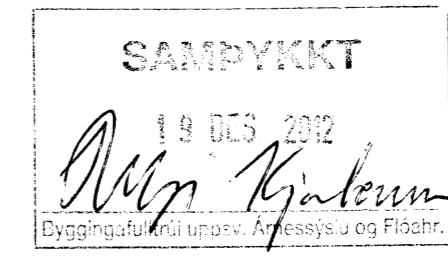

ÚTGÁFUFRILL

NÚMÉR:	DAGS.	SKÝRINGAR:	UNNID:

DAGS.	SAMRÆM.HÖNNUÐUR

Verkfræðistofa Hauks Ásgeirssonar

DALVEGI 18
 201 KÓPAVOGUR
 Sími: 534 8815 / 897 8132
 FAX: 534 8818
 NETFANG: haukur@vha.is
 kt: 560600-3050

HEITI VERKS:
**SÓLEYJARBAKKI
 HRUNAMANNAREPPI
 VIÐBYGGING VIÐ ÍBÚÐARHÚS
 GRUNNMYND**

HEITI
 TEIKNINGAR:
**ÚTLIT
 OG SNID**

MKV: 1:100	DAGS. NÓV.12	VERK NR 1420	
TEIKNAD. H.Á.	YFIRFARID H.Á.	SAMÞYKKT H.Á.	TEIKN.NÚMÉR
DAGS.undirskr. 20.11.'12			2
UNDIRSKR.HÖNNUÐAR Haukur Ásgeirsson kt: 301255-4629			
			ÚTGÁFA A