




SAMÞYKKT
 01 SEPT. 2010
Jon Jonsson
 Byggingakultúri uppsv. Ámessýslu og Flóahf.

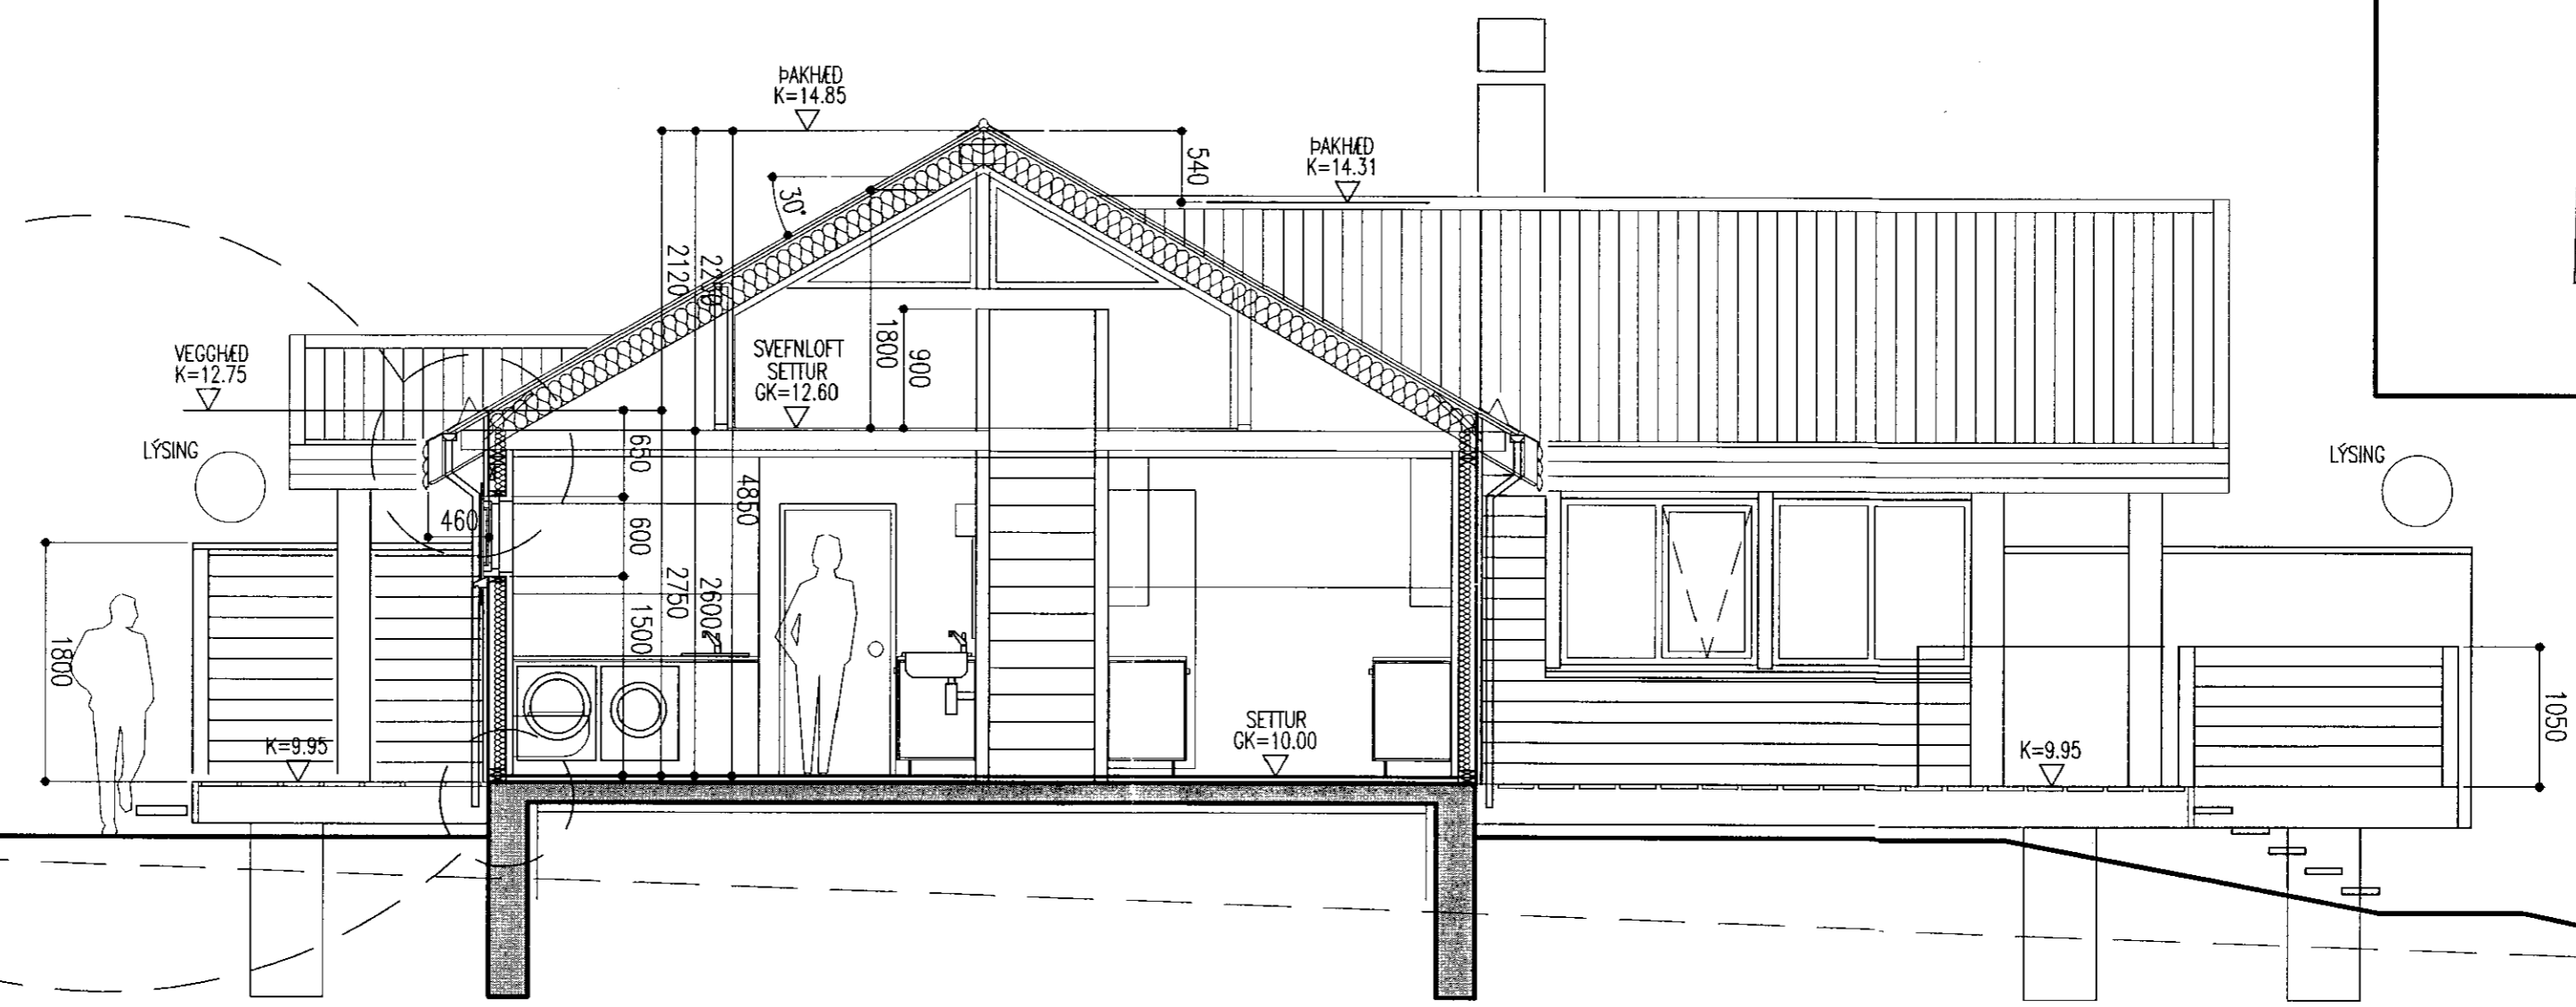

SNID-AA

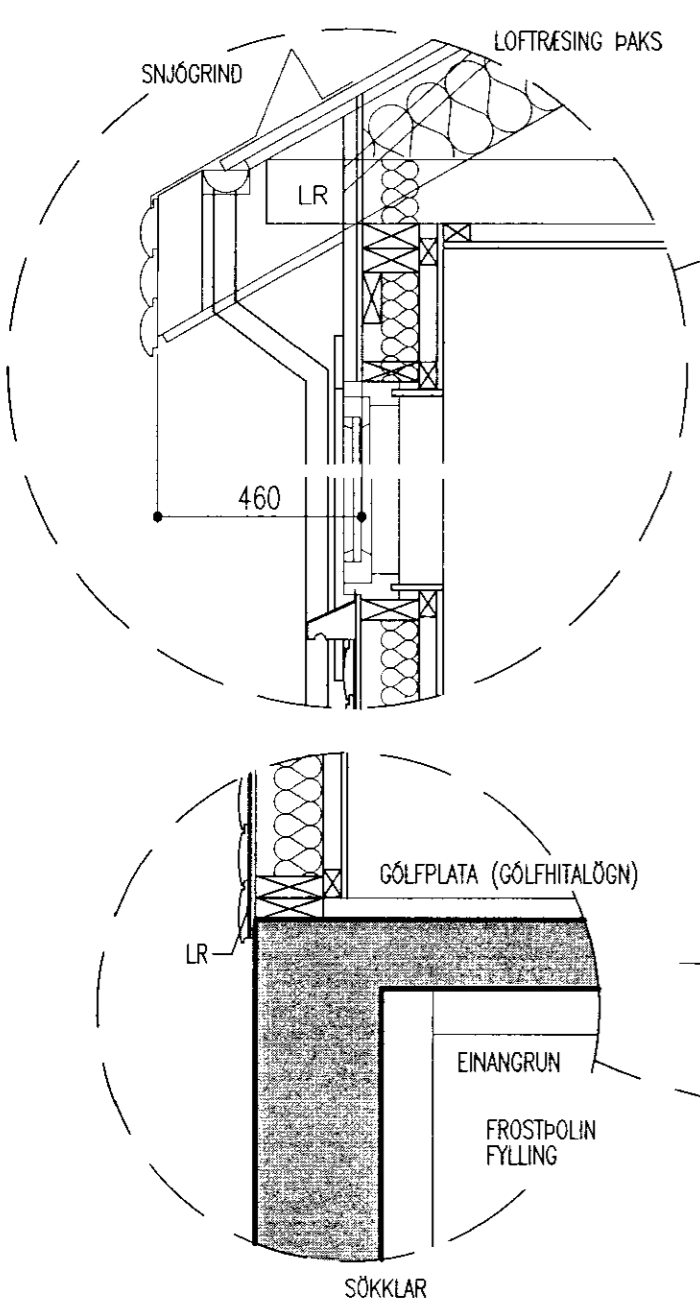

ÚTLIT-VESTUR

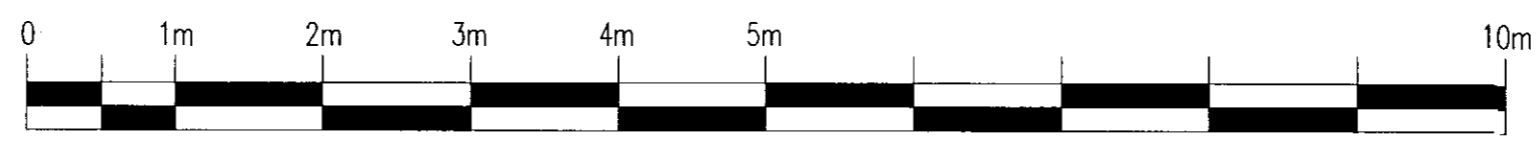

MÆLIKVARÐI 1:50

Jon
 ÖLL MÁL í mm

E-mail: jonsi@mitt.is, einarstef@mitt.is

MKV, 1:50 30.08.2010	SLÉTTUVEGUR 6, SKÉTTUHLÍÐ, HRUNAMANNAREPPI (10)1.04
	HÖNNUN: ES
	JOES ARKITEKTAR
	JÓN STEFÁN EINARSSON KT270976-3609 SIMI 616 9466 EINAR STEFÁNSSON KT040650-4829 TTFI SIMI 690 3656
SNID OG ÚTLITSMYND VESTUR	