




**Veggur A**

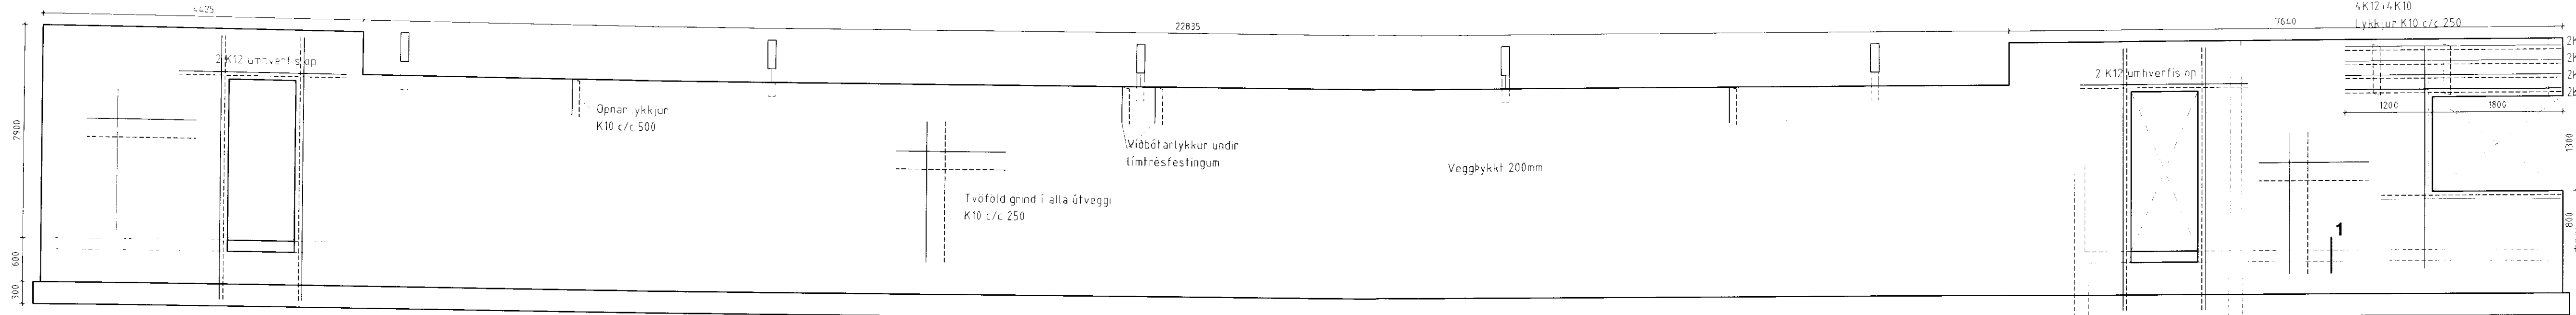


**Veggur C**

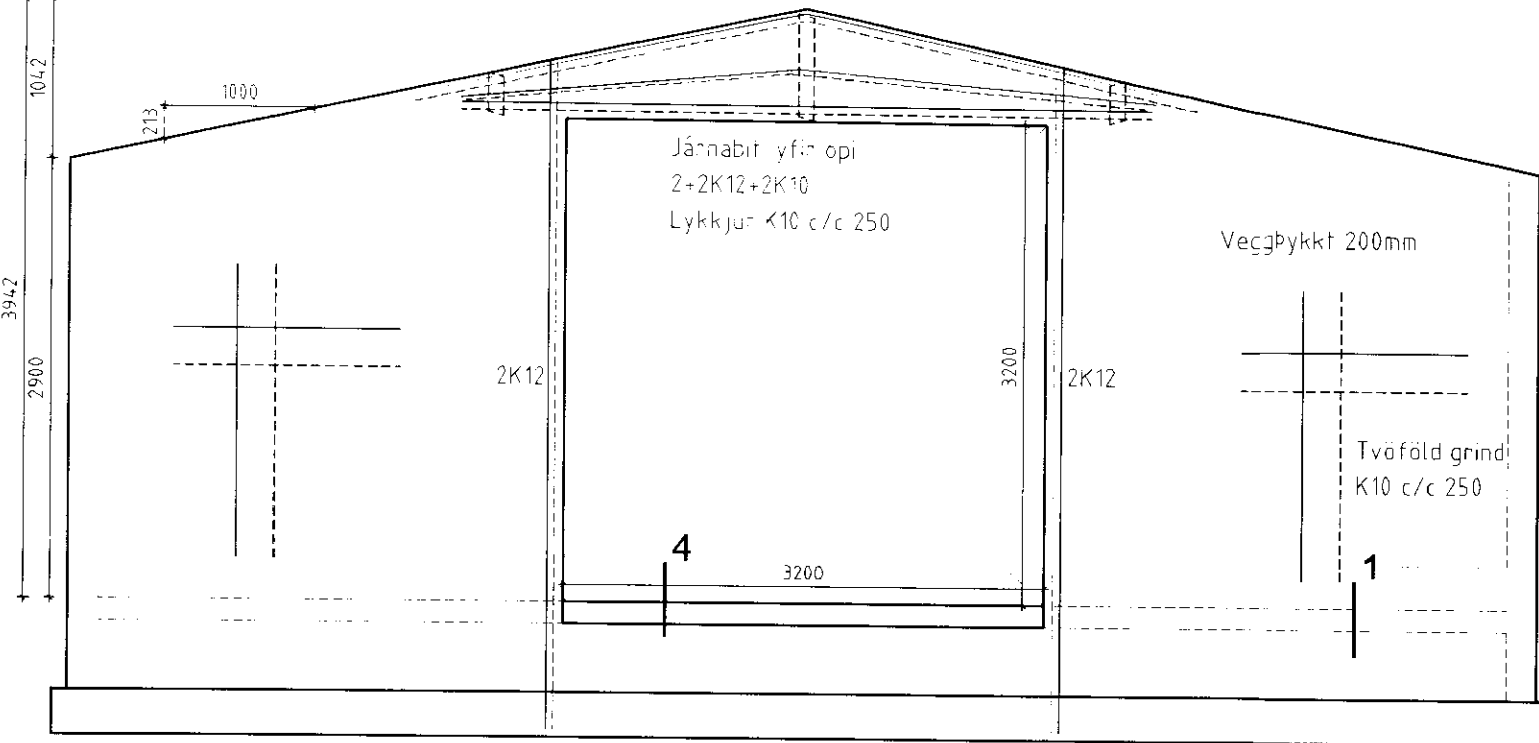


**Veggur B**

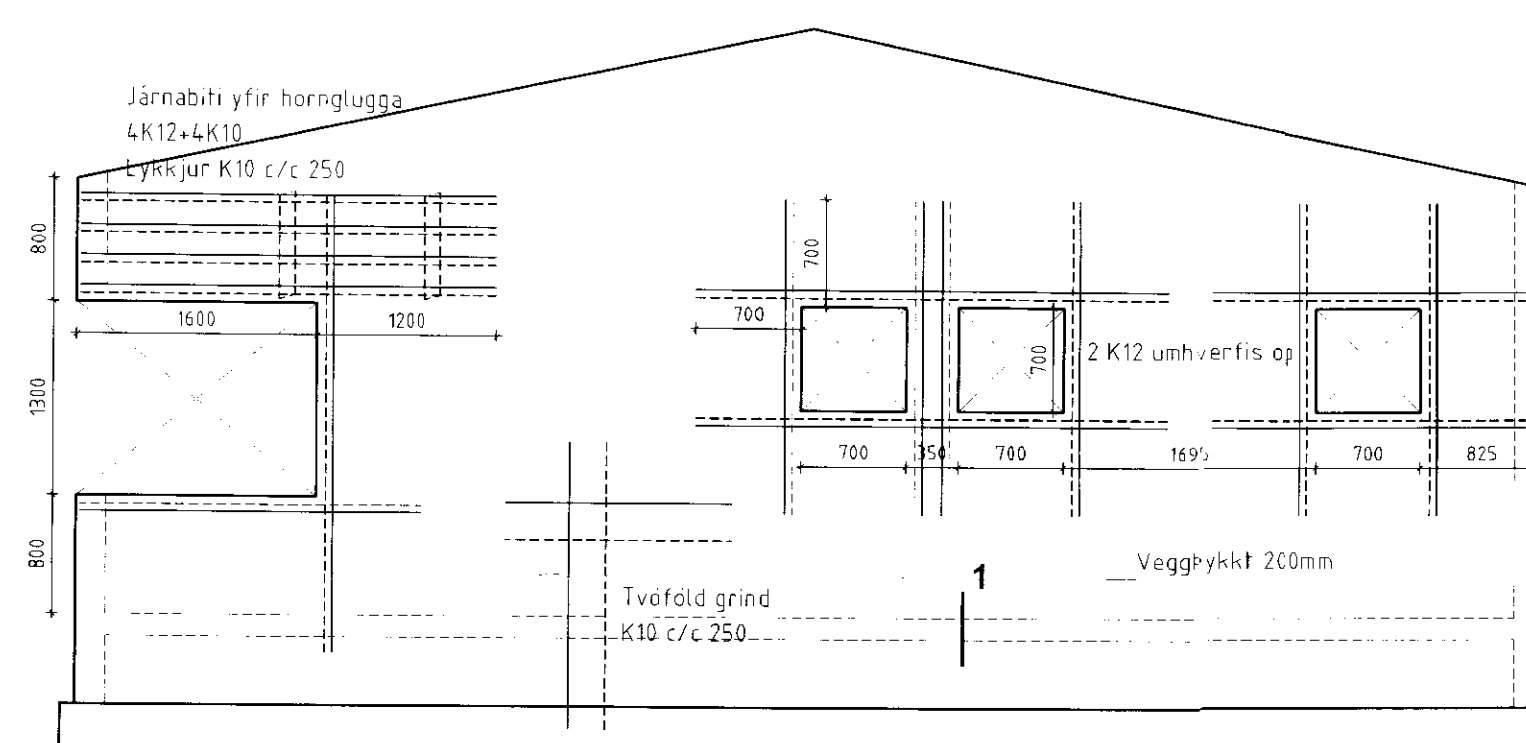


**Veggur D**

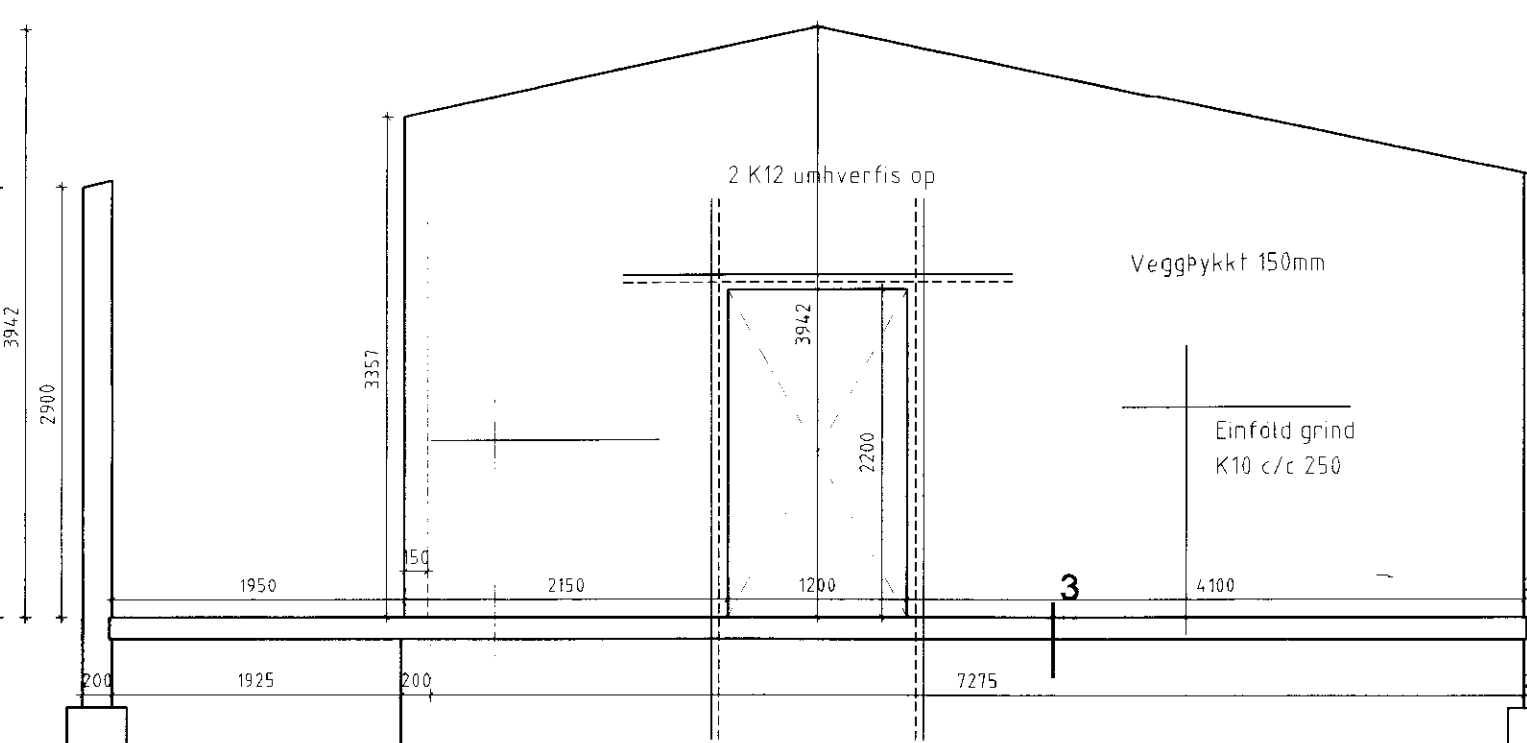


**Veggur E**

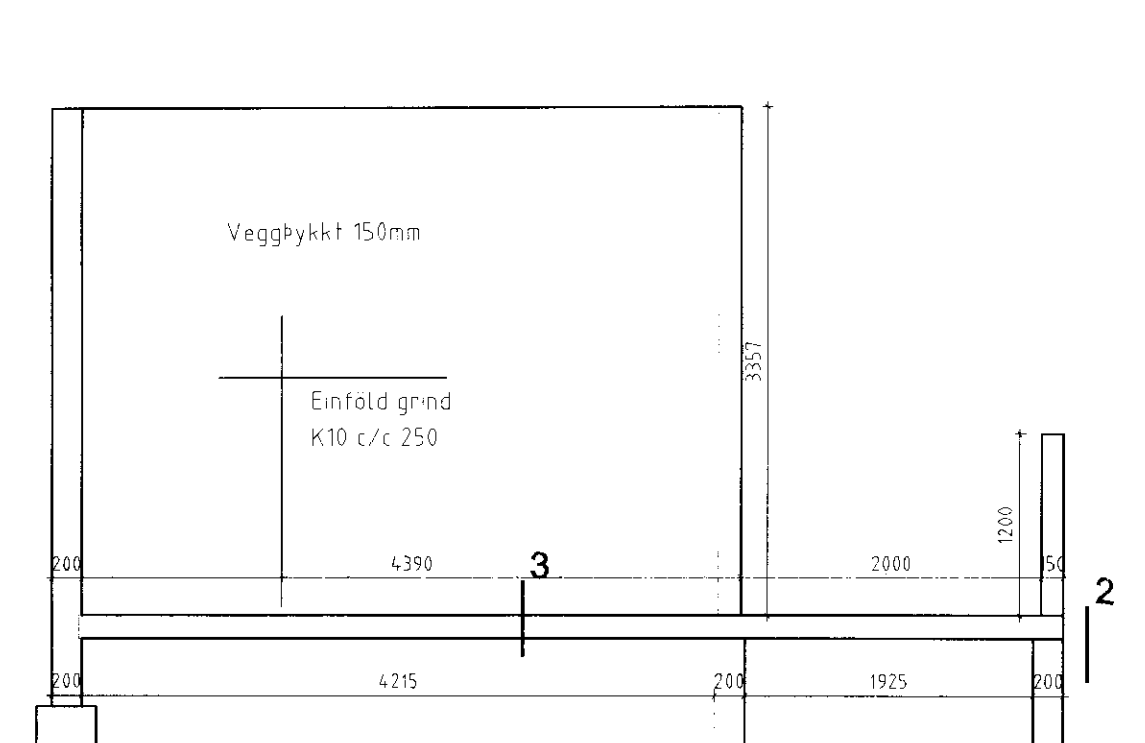

**Veggur F**

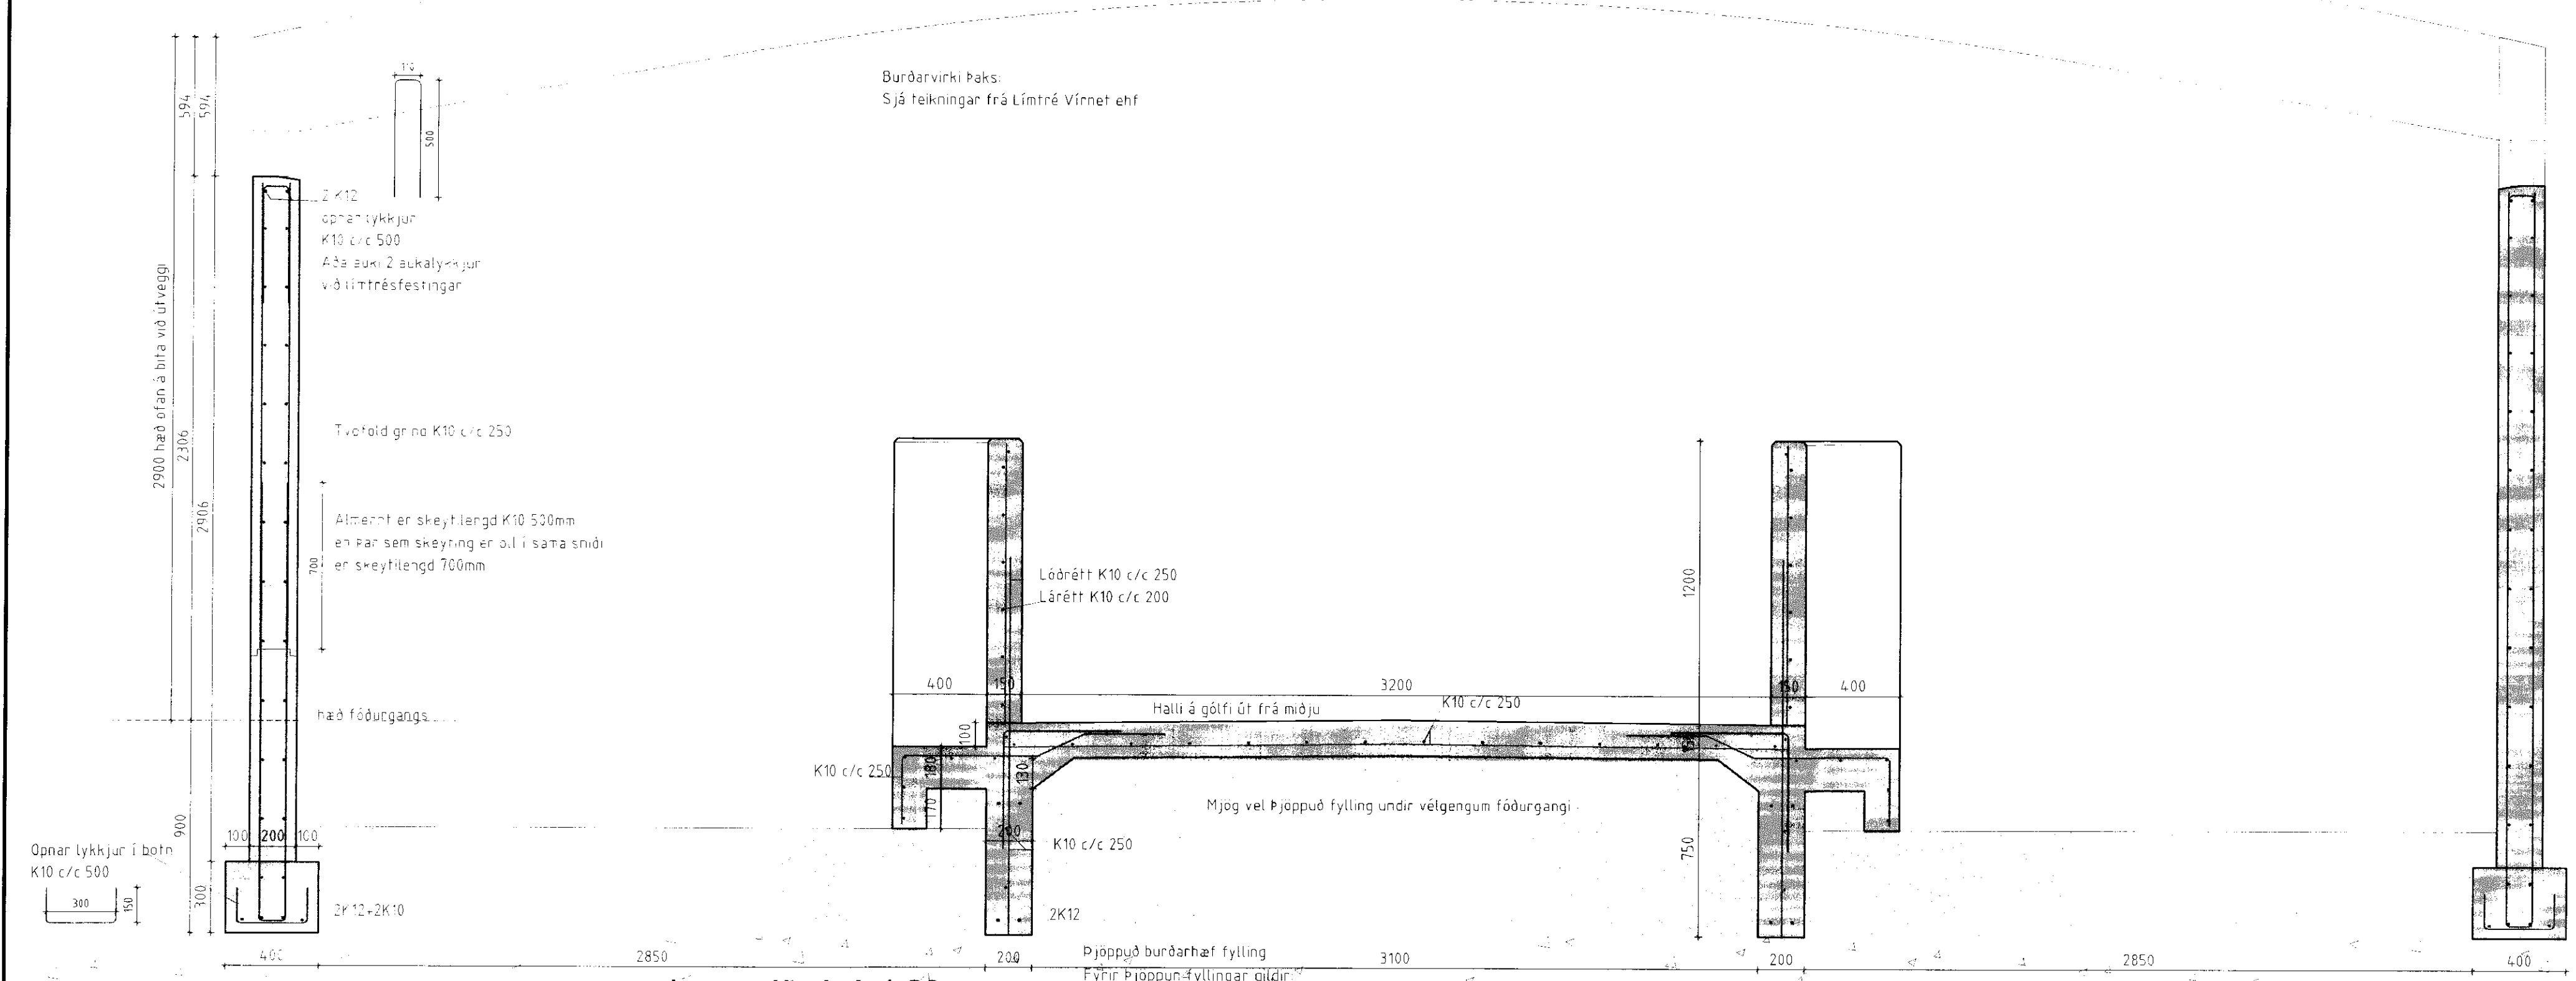

**Pversnið A-A 1:20**

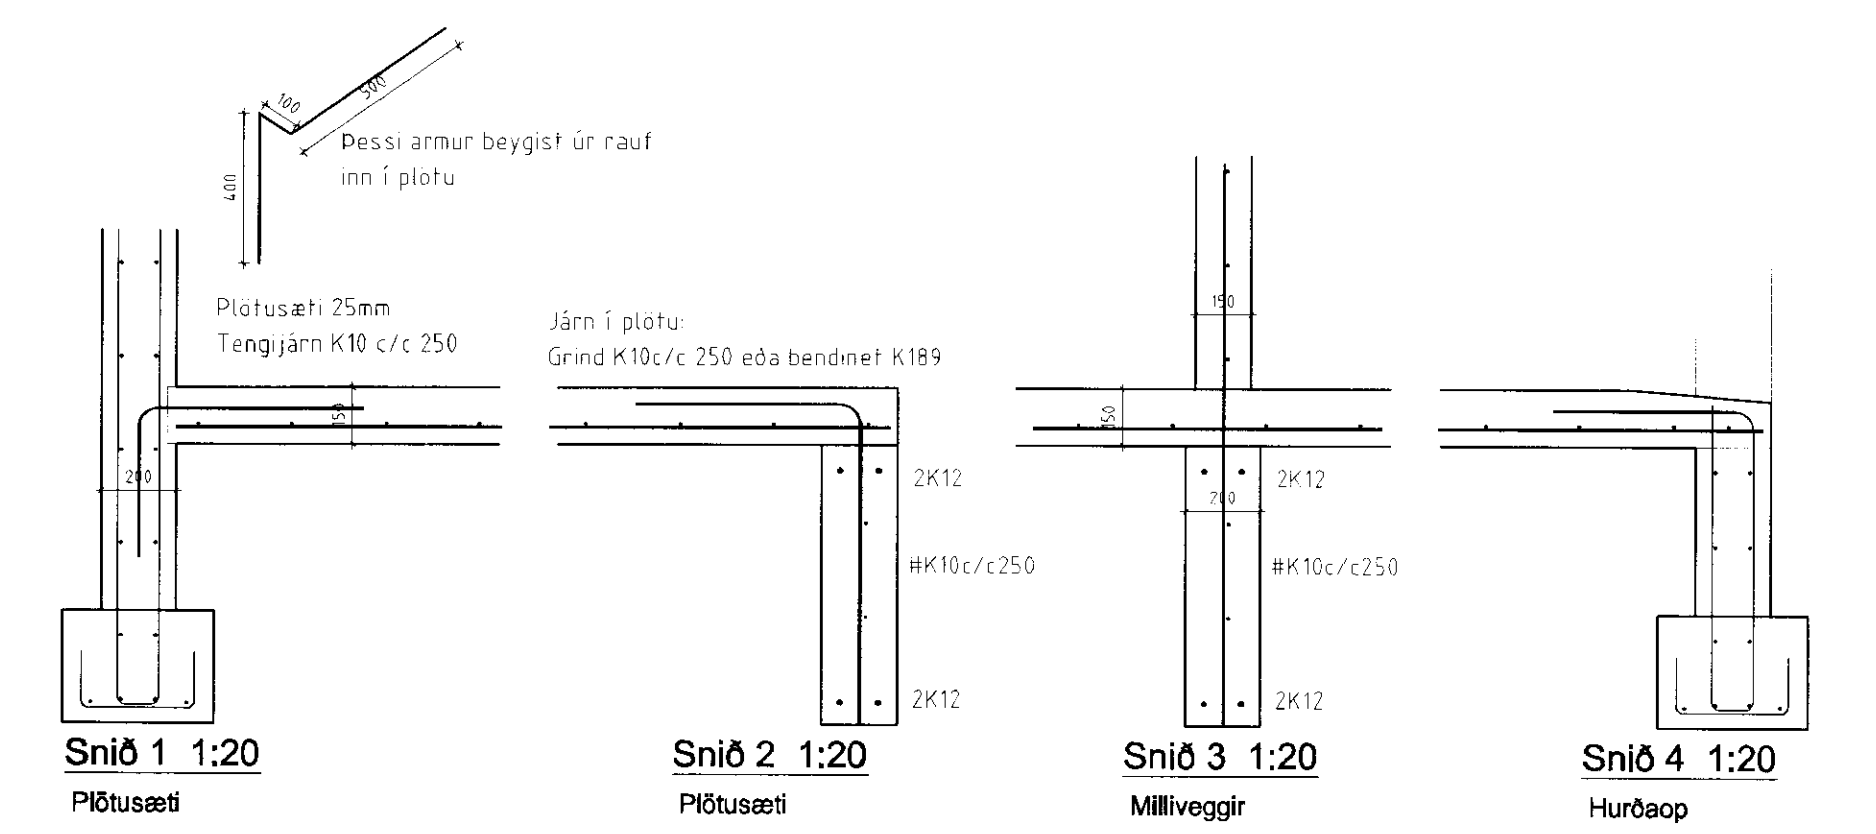

Númer	Dags	Skýring breytingar	Br. af

Gísli Ágúst Guðmundsson - Byggingateknfr. kt: 250860-7469 Gauksdal 41, 221 Hafnarfl. s: 869 0880 Netfang: gisagudmuncs@gmail.com, Veffang: hitpol/—	MKV. 1:50,20 á A1 TEIKN. GG HETTI VERKS: Túnberg Hrunamannahr. - Hestús HETTI TEIKNINGAR: Búðarvirki Ásýndarmyndir veggja- þversnið	DAGS. 12.07.2011 HANNAD ARITUN HÖNNUÐAR: [Signature] ARITUN SAMRÆMINGARHÖNNUÐAR: [Signature]	ÚTGÁFA NR. 1 NR. TEIKNINGAR B-102 DAGS. ARITUNAR DAGS. ARITUNAR
--	---	---	--