



SAMÞYKKT
 27. FEB. 2013
Auþ Björk
 Byggingáhrifur, upplýsingagætt og Flóahfr.

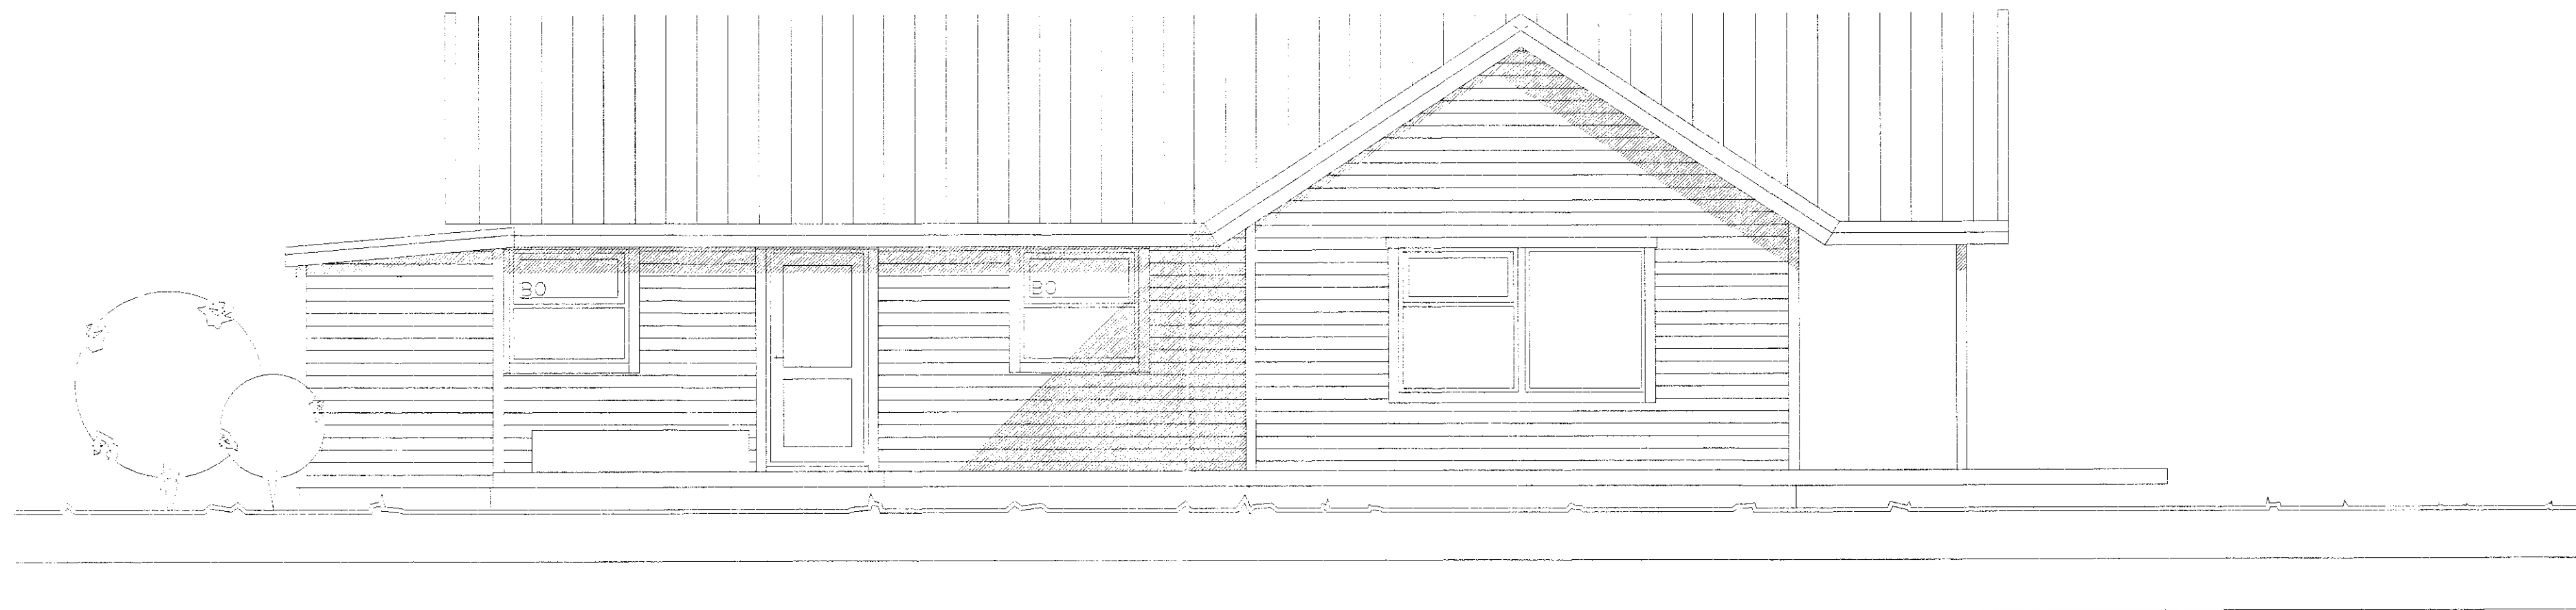

VESTUR

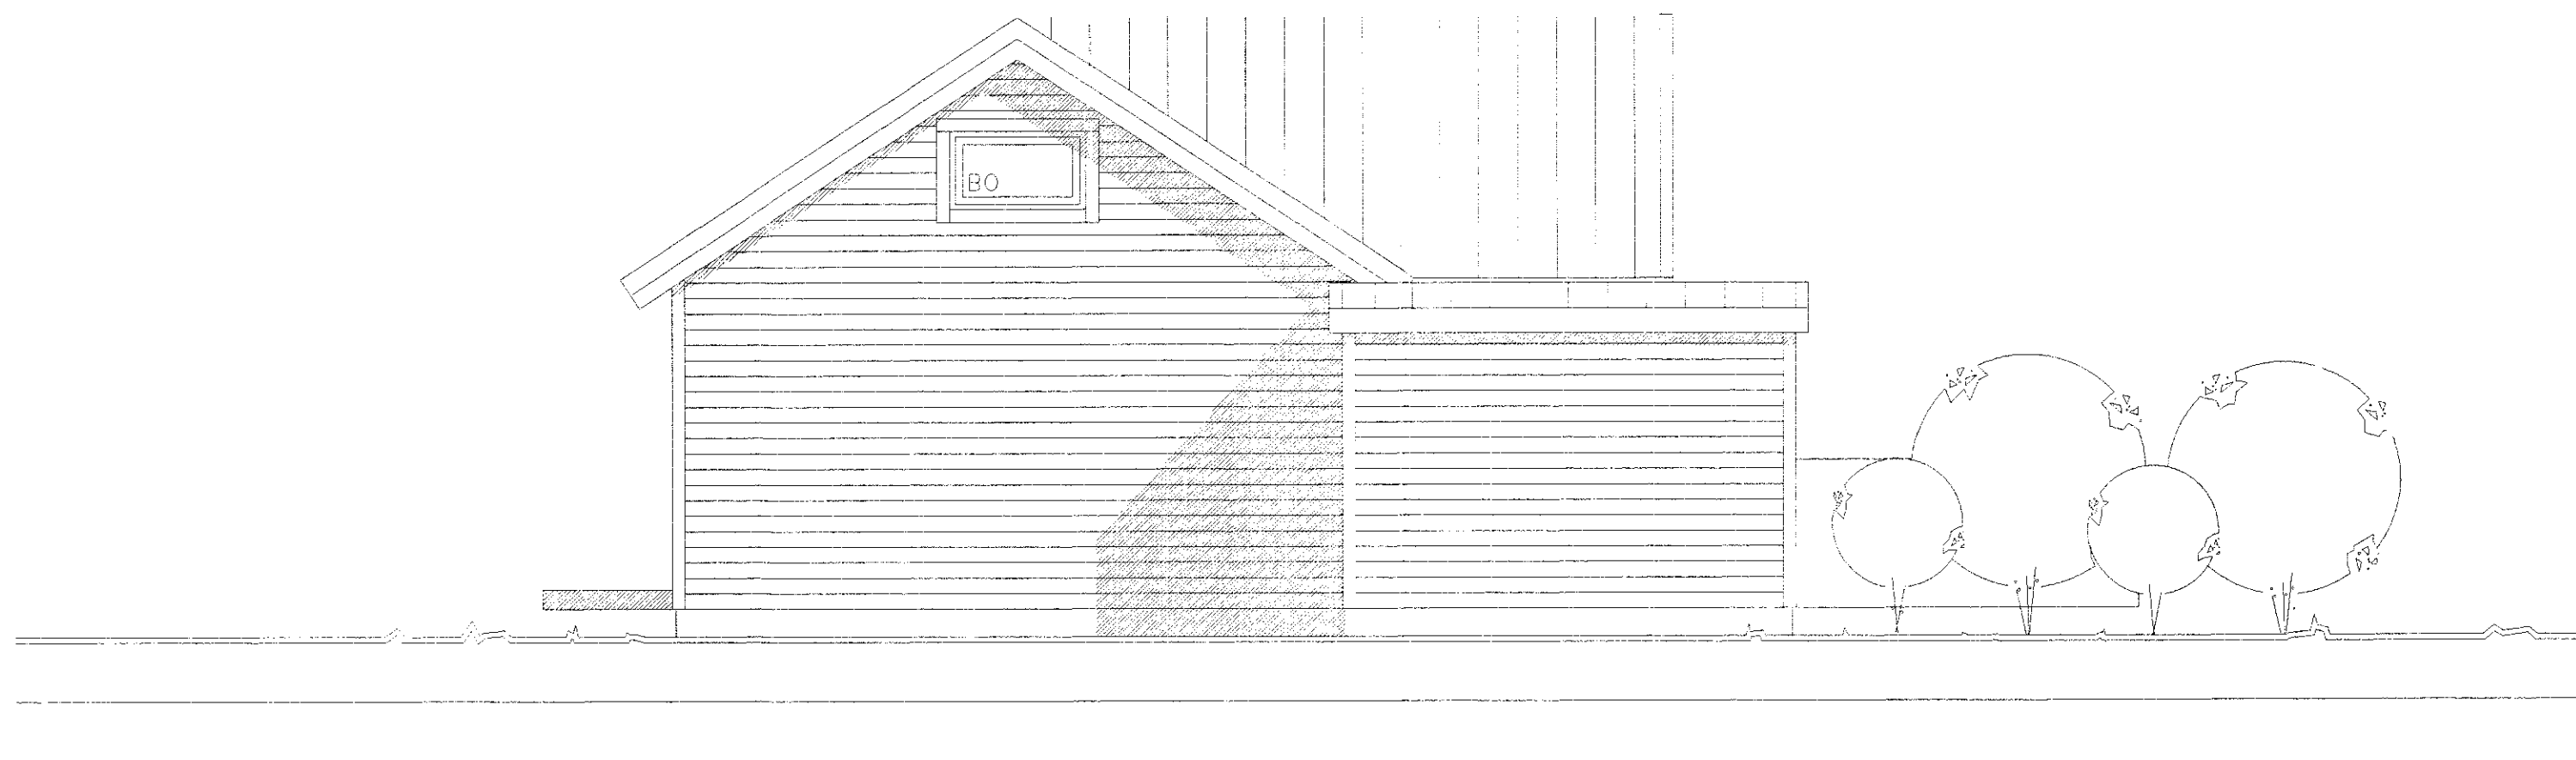

NORÐUR

HT hagtækni		tækniþjónusta		Refsholti 7, Skorradal	sími 861 7252
VERK	SKYRKLETTAGATA 8, LAUGARÁSI	VERK NR.	337		
TEKNIÐ	Sumarhús, stækkun	TEKNI NR.	103		
DAGS	25. jan. 2013	BREYTT		TEIKNAD	Ingólfur Margeirsson 070252-3099
				SAMÞ.	<i>Ingólfur Margeirsson</i>