




ÚTLIT NORÐUR

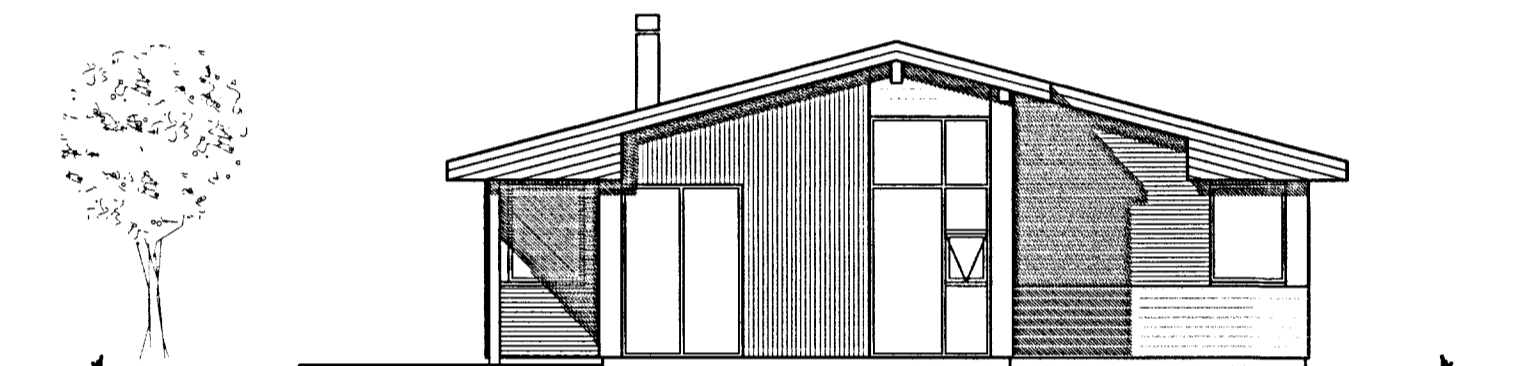


ÚTLIT AUSTUR

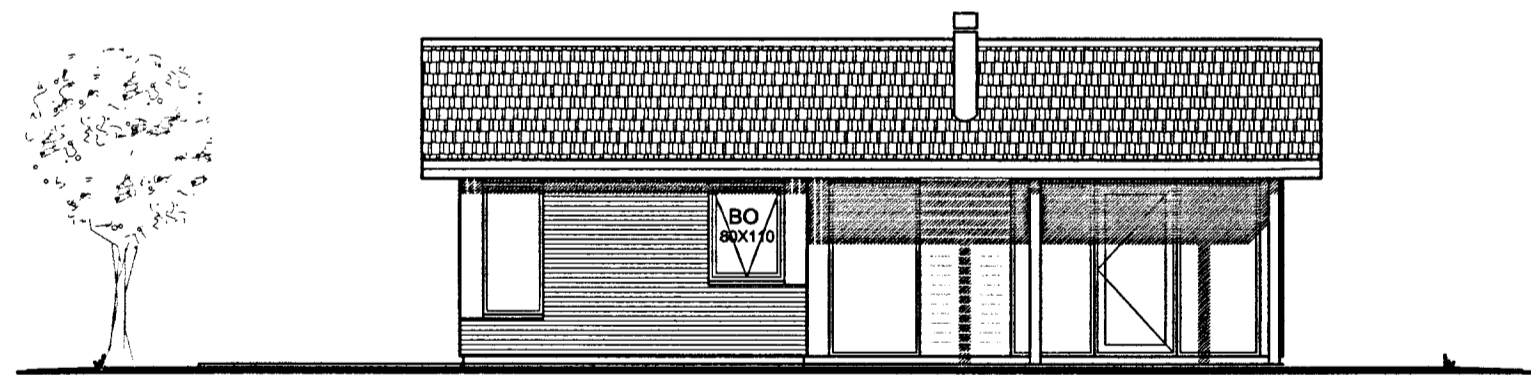

ÚTLIT SUÐUR

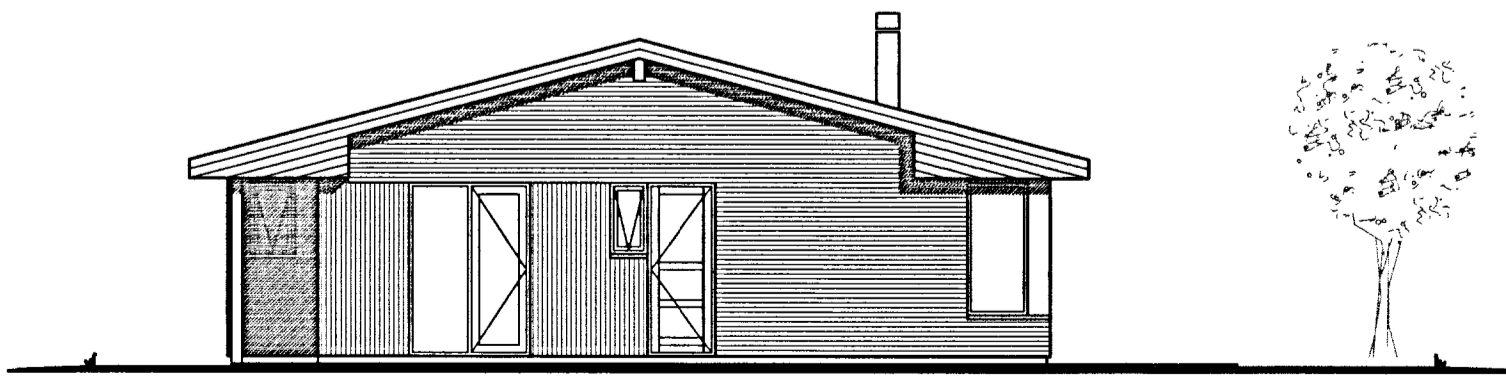

ÚTLIT VESTUR

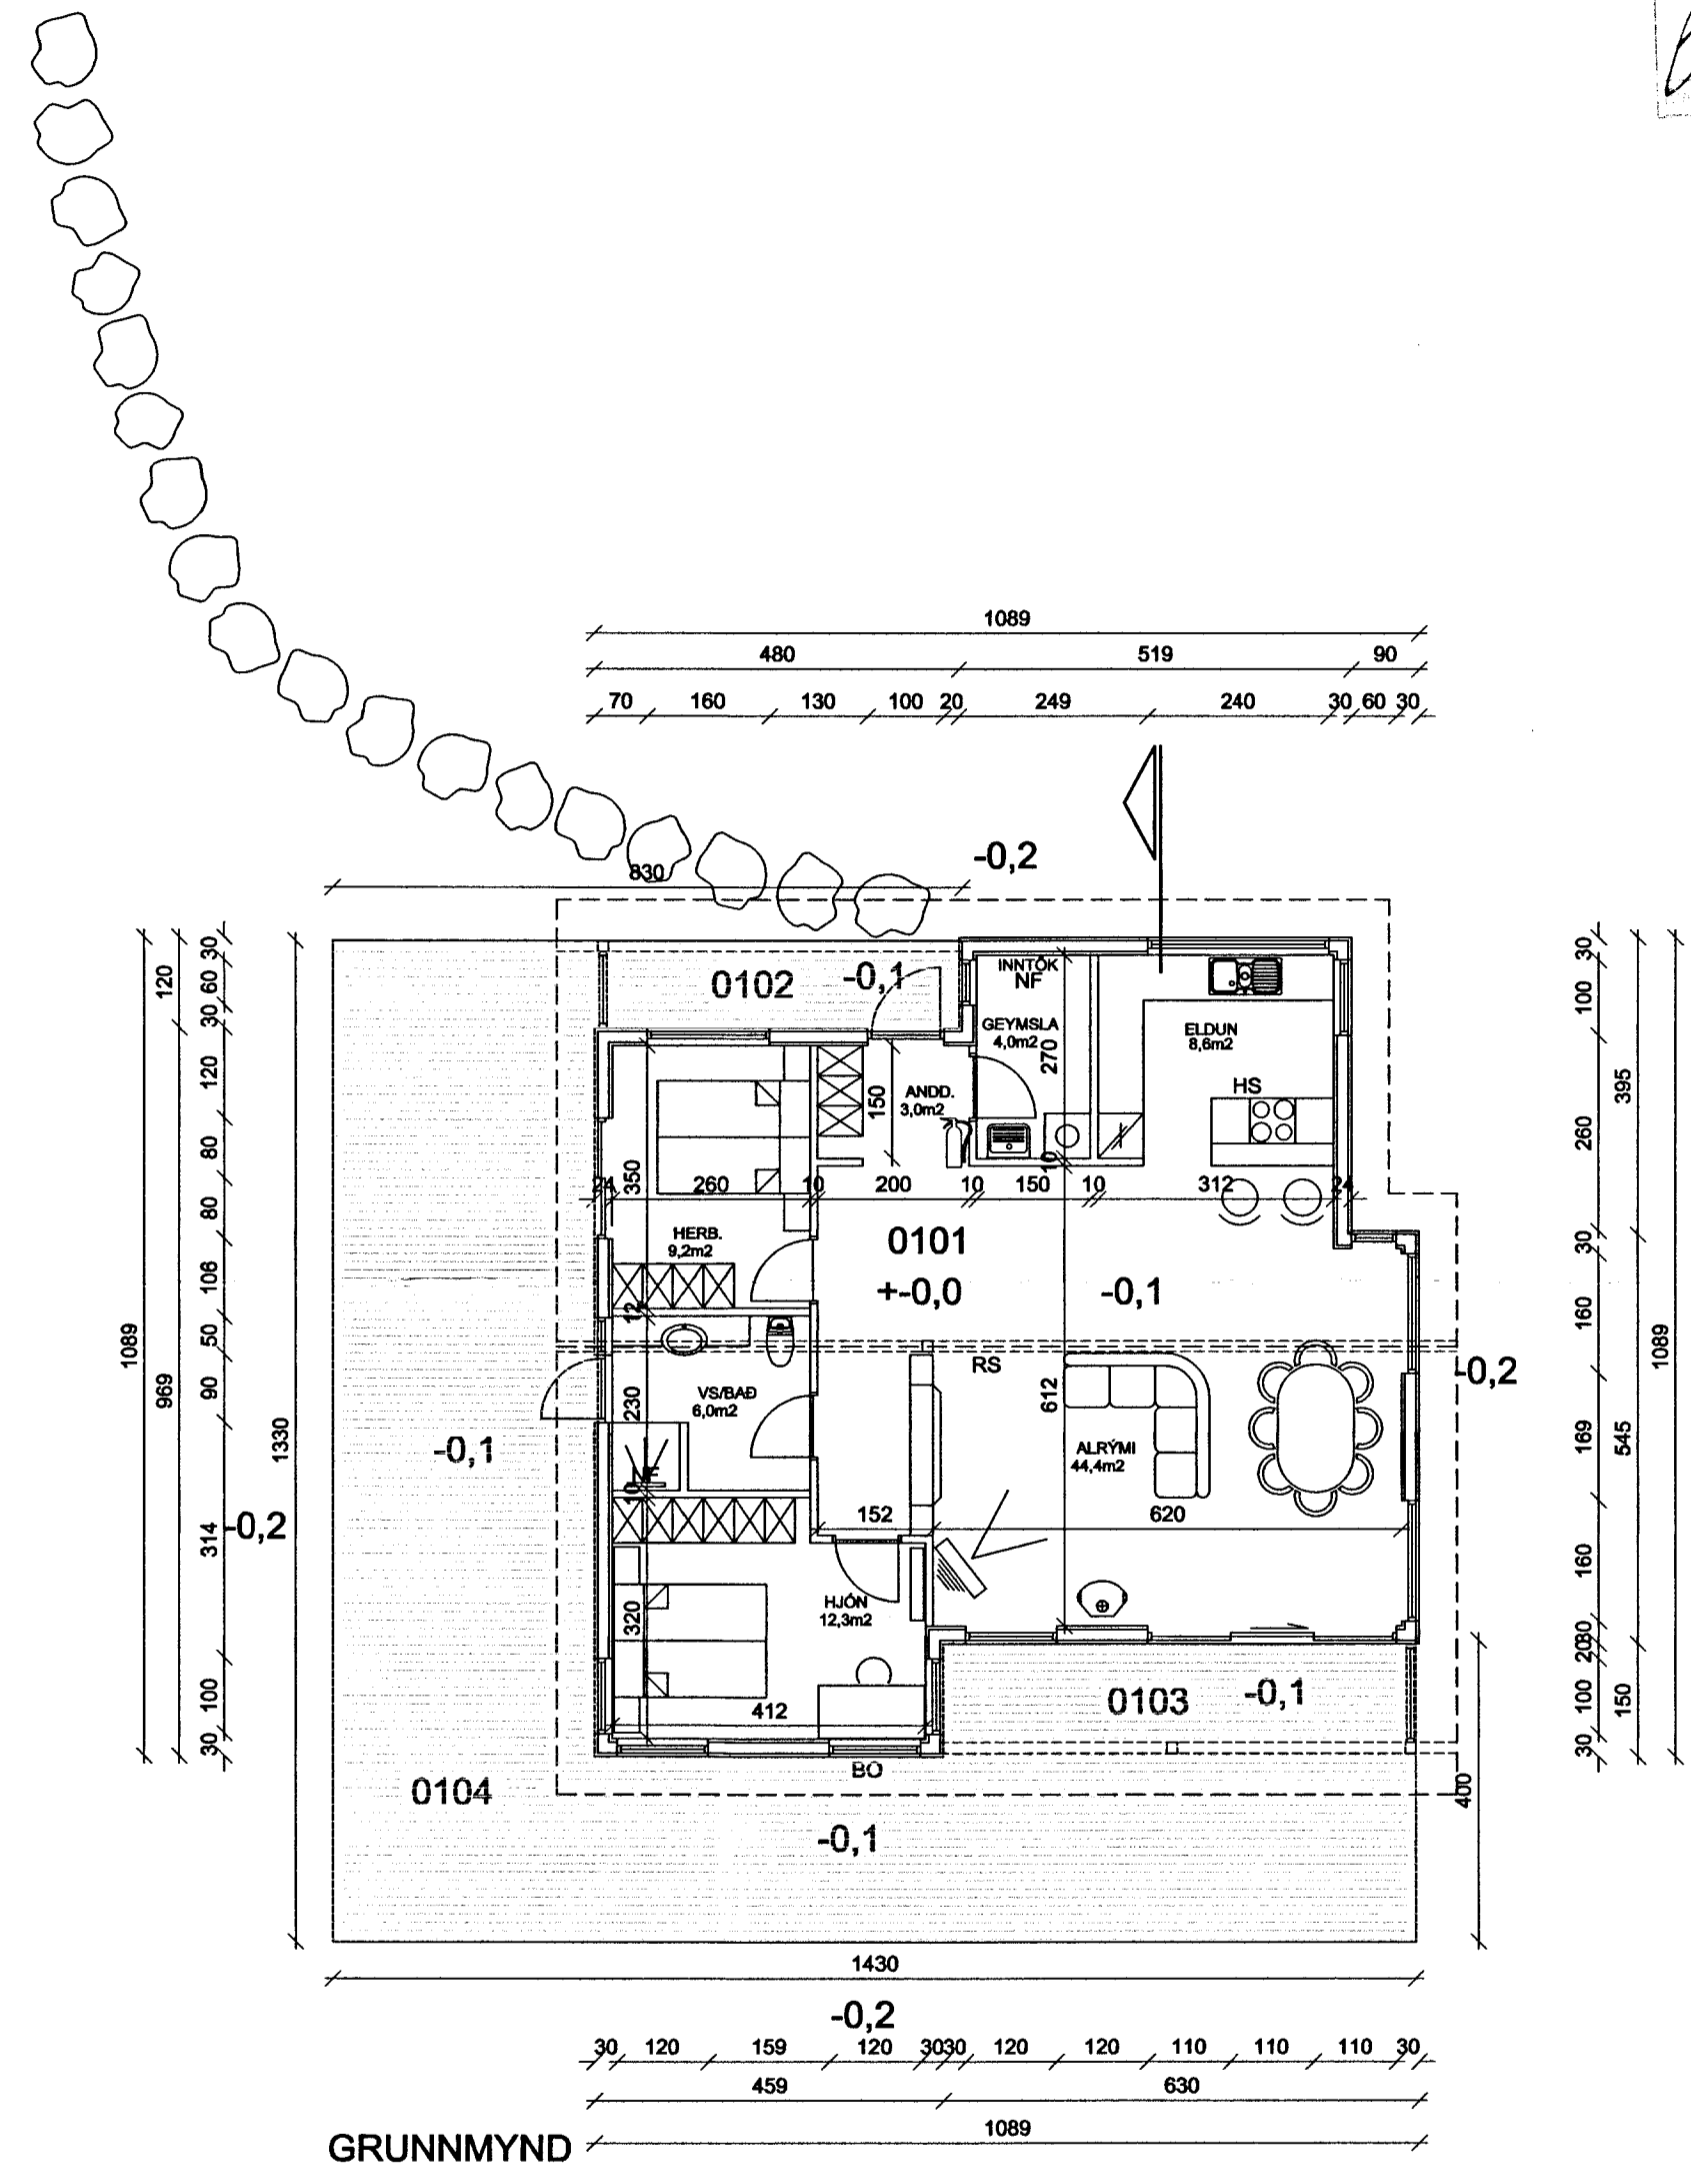

Teiknistofan



Hafnargötu 90, 230 Keflavík.
Haraldur Valbergsson B.F.I.
Kennitala: 290162-5999
Sími 421-4140, Fax 421-3144

BÖDMÓÐSTAÐIR 11C, BLÁSKÓGABYGGÐ

Verk. FRÍSTUNÐARHÚS ÚTLIT OG GRUNNMYND			
Hann. HV.	Teikn. HV.	Mkv. 1:100	Teikn.nr.
Samp.	Dags. 04,04,2013	A100-1302	