



A-A, 1:10

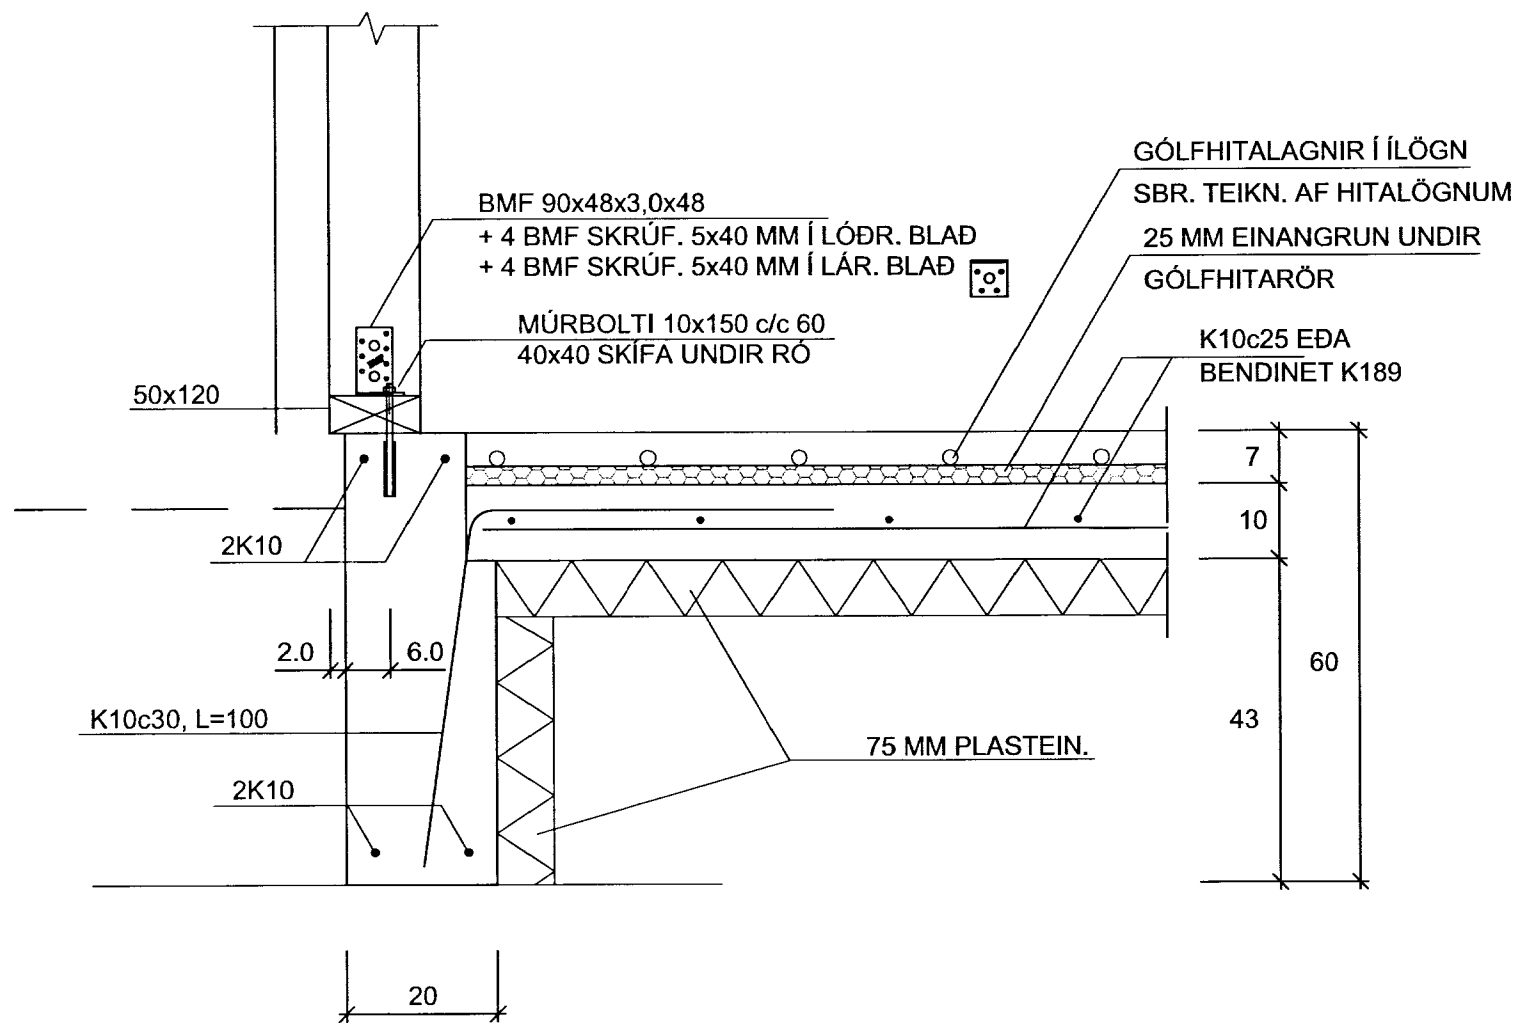


ÞJÖPPUÐ, FROSTFRÍ FYLLING EDA KLÖPP

MÓTTAKIÐ
13/11/2013
Byggingafræðingur Arnassýslu og Félagsr.

C-C, 1:10

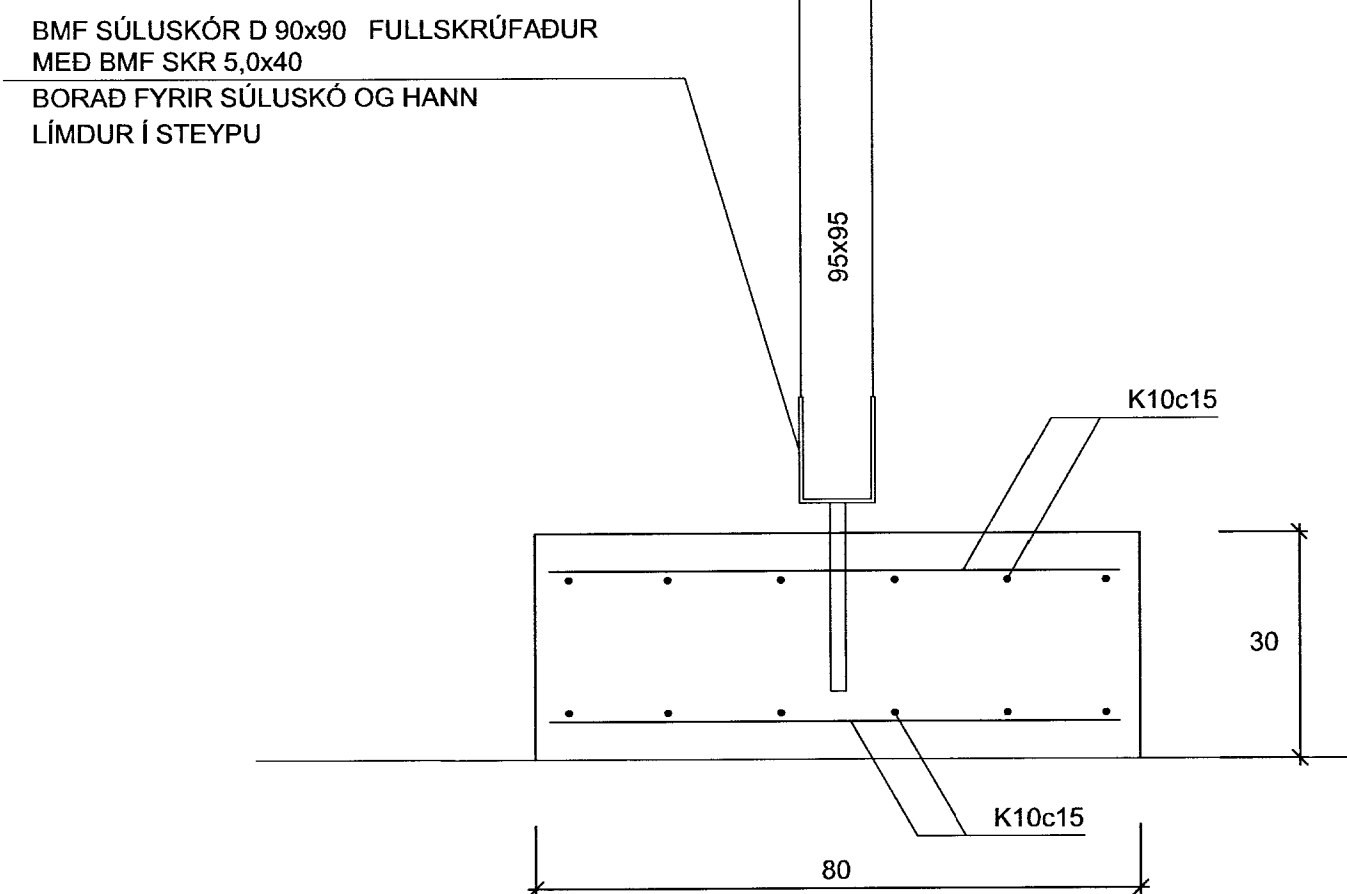

B-B, 1:10

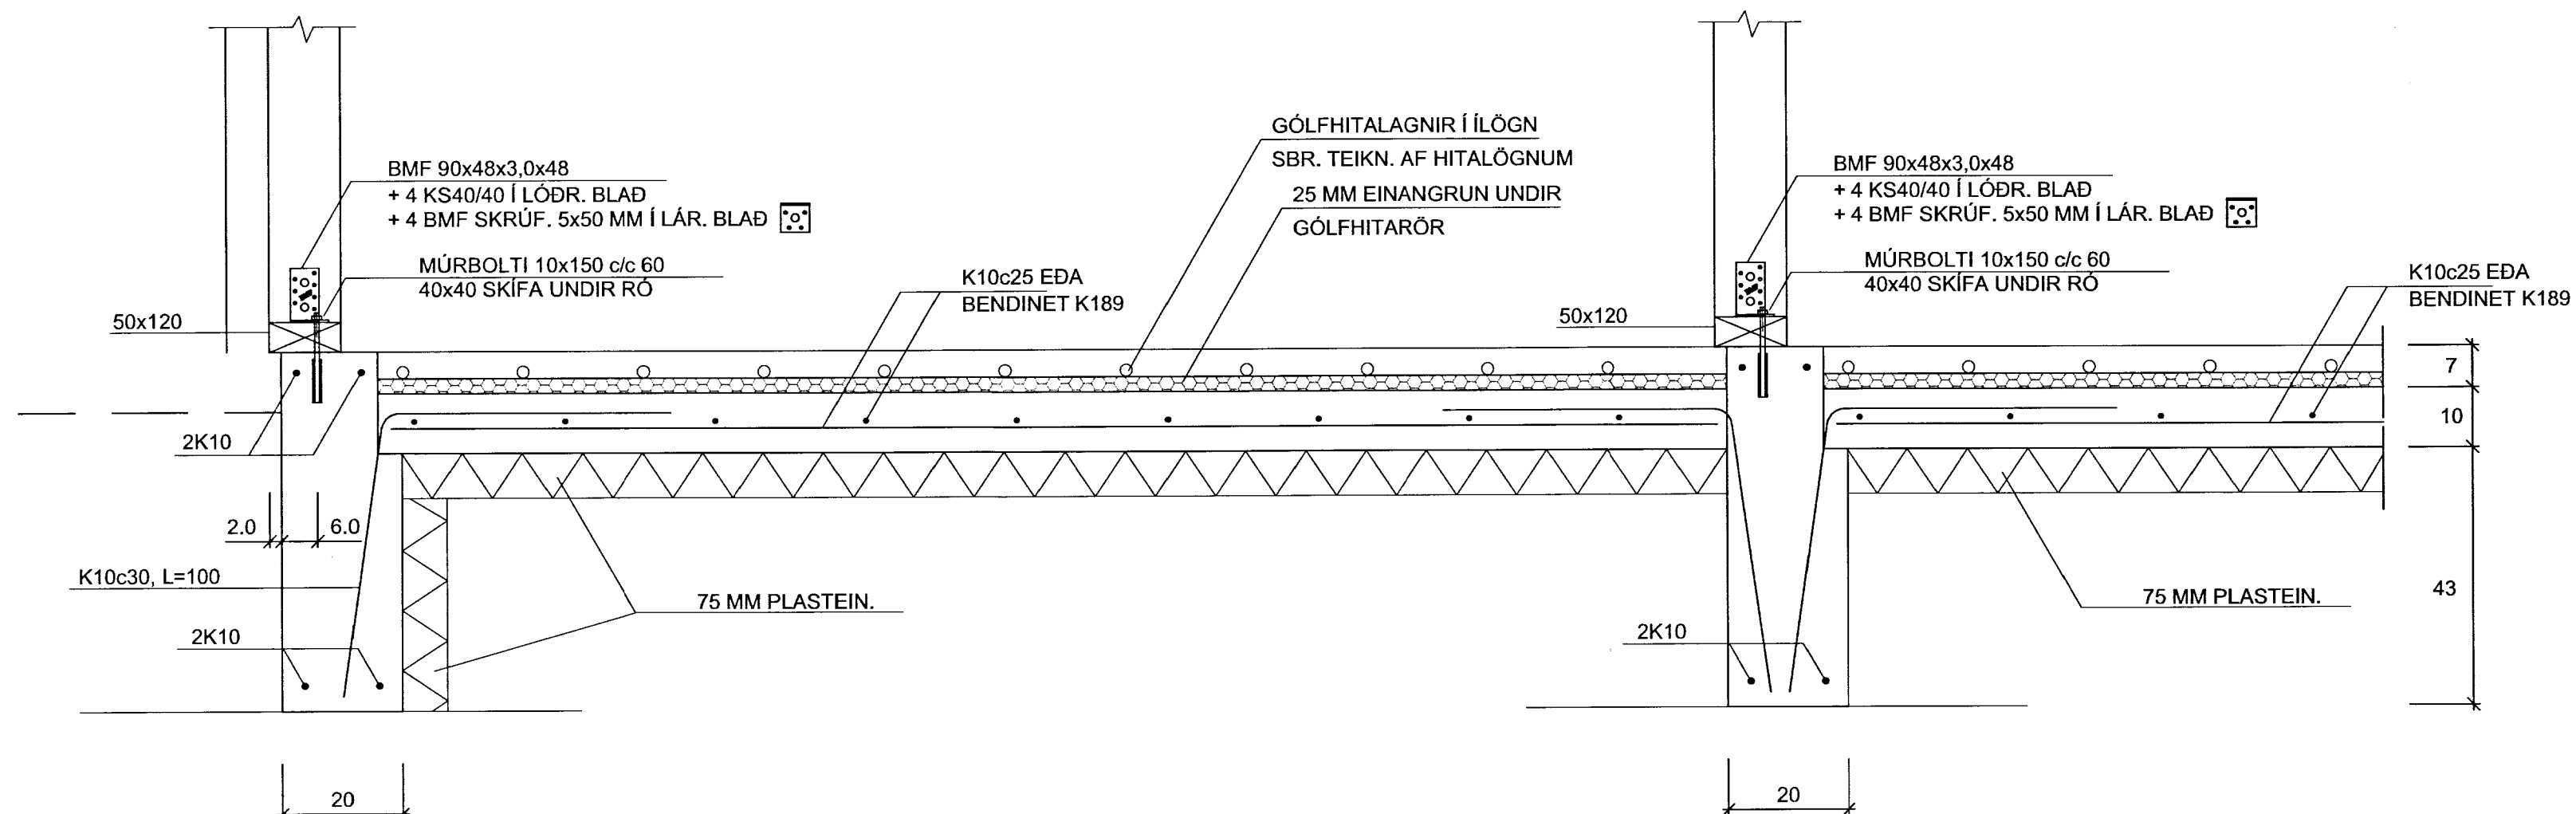

B-B, 1:10
ÞJÖPPUÐ, FROSTFRÍ FYLLING EDA KLÖPP

ÞJÖPPUÐ, FROSTFRÍ FYLLING EDA KLÖPP

Haukur Margeirsson byggingarverkfræðingur
Þinghólsbraut 7- 200 Kópavogur
Sími 699 8260 - haukurm@simnet.is
kt. 070249 3919

VERKHEITI			
AUSTURBRÚN 16 GRÍMSNES- OG GRAFNINGSHREPPI			
HEITI TEIKN.			
UNDIRSTÖÐUR, SÉRMÝNDIR			
HANNAÐ	HM	DAGS.	JÚLÍ, 2011
TEIKNAD		KVARDI	1:10
VERKNR.		VERKNR.	110701
		TEIKN. NR.	202