

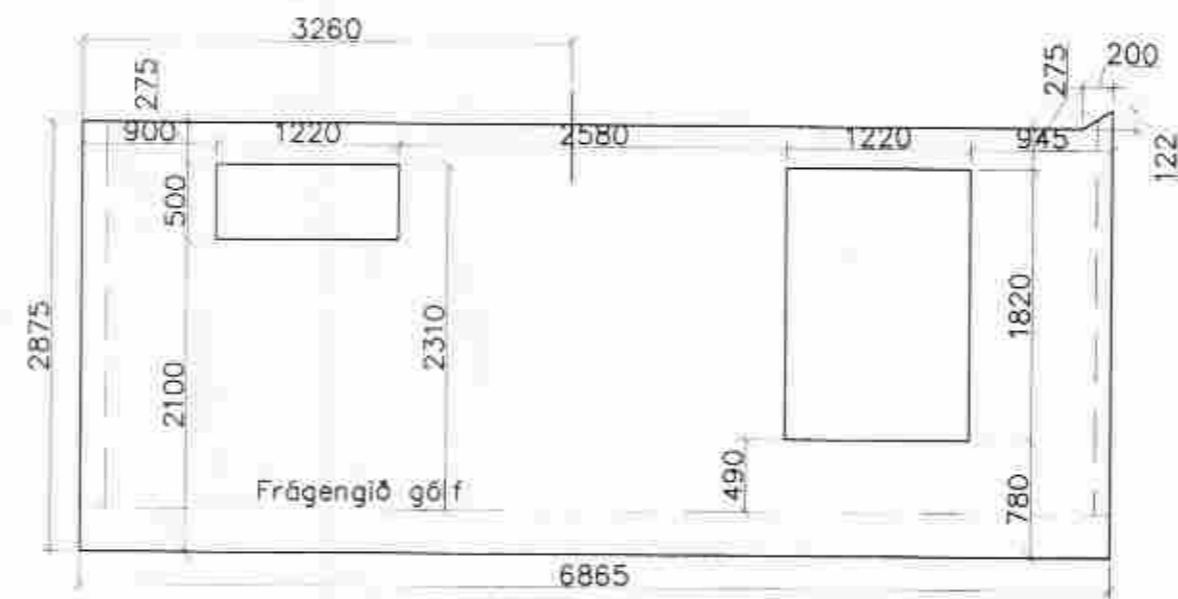



EINING 1

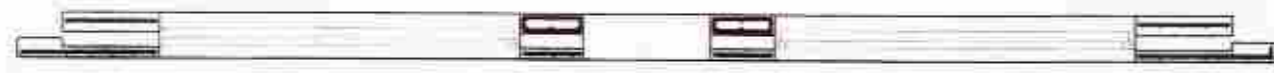


EINING 2

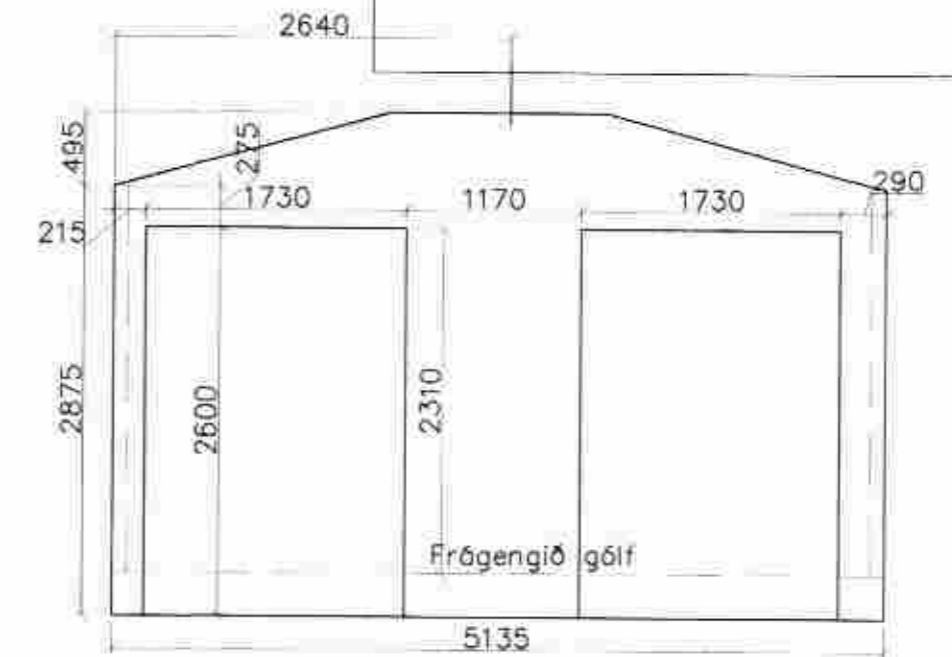


EINING 3

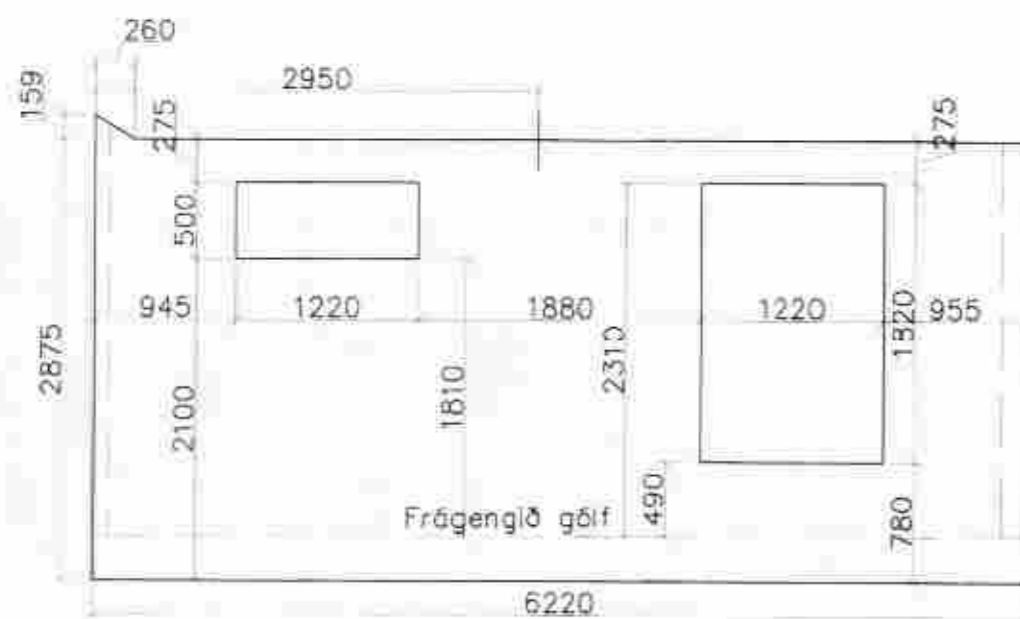


EINING 4

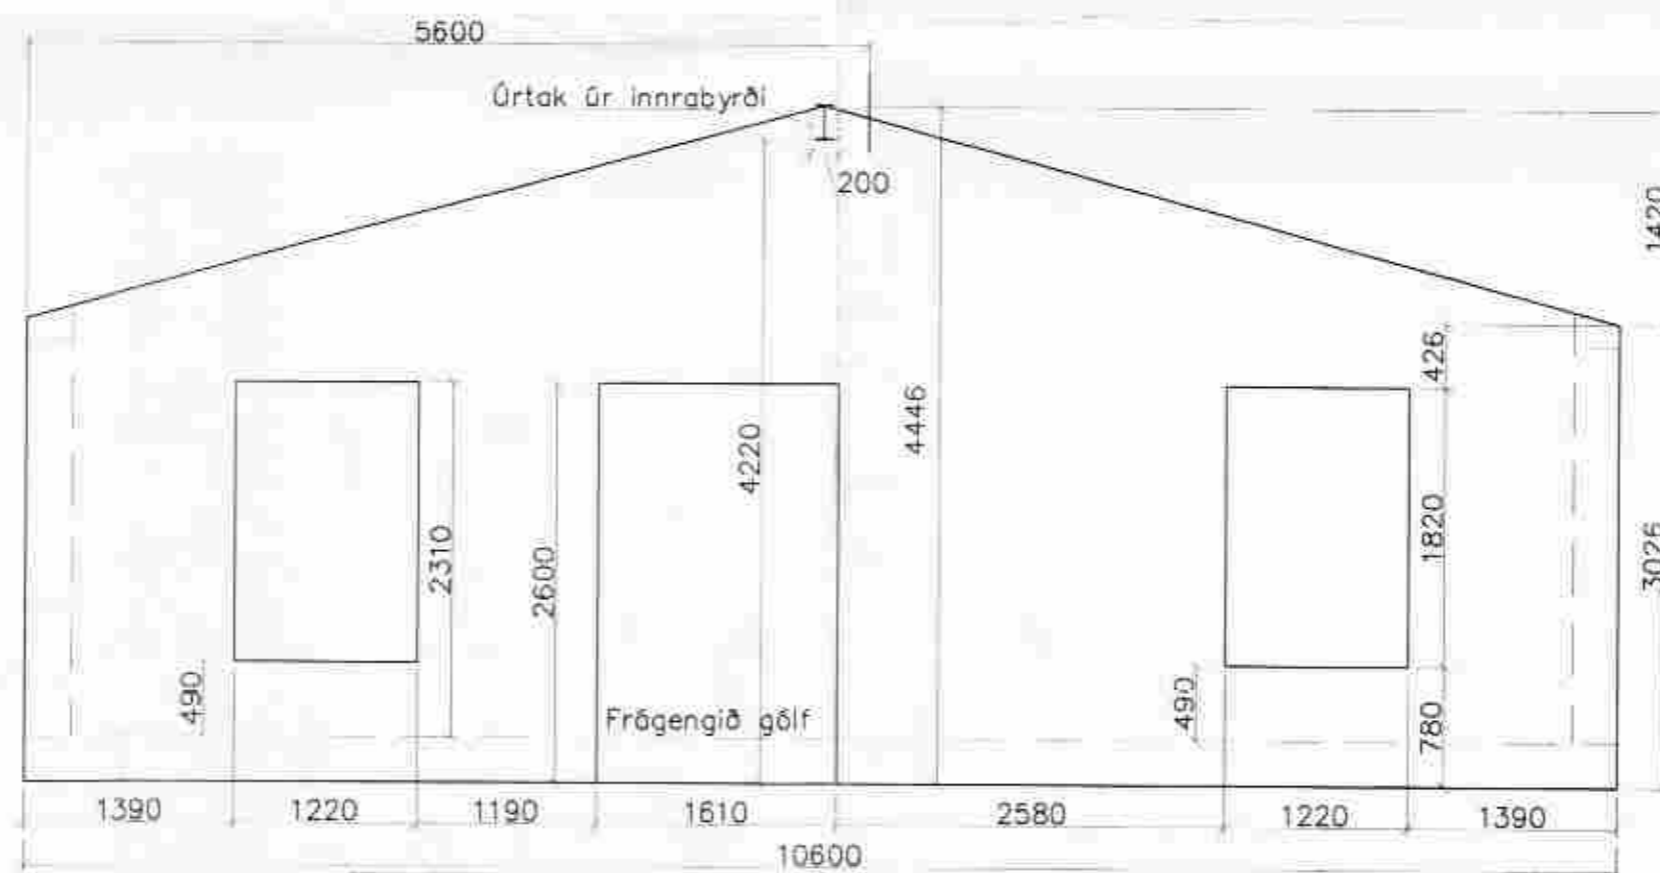

EINING 5

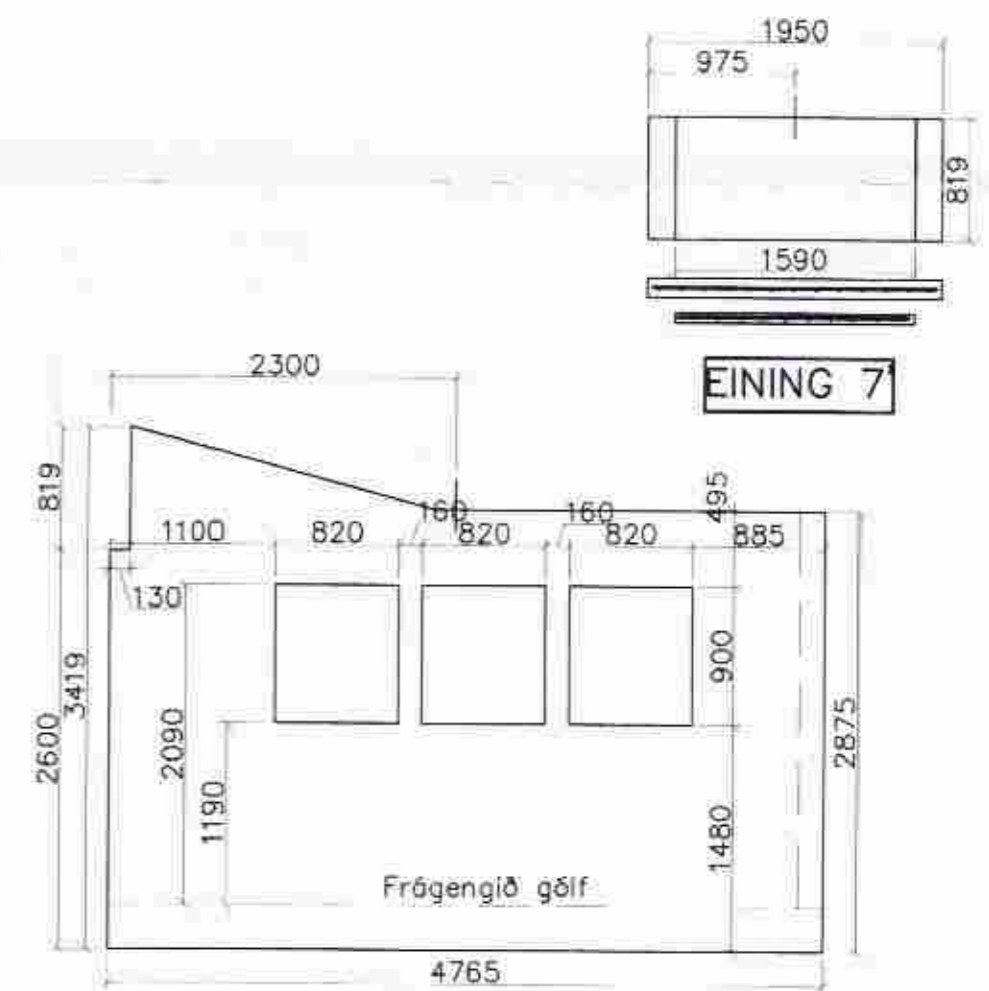

EINING 6

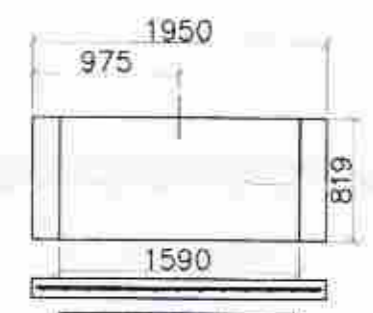

EINING 7

Breytingar		Nr.	Dags.	Nafn	ÁSABORGIR 30, GRÍMSNESI Verkfræðistofa Þráinn & Benedikt Laugavegi 178, 105 Rvk. Sími: 553 1770, 568 7775, Fax: 568-7701 Netfang: verkfrædistofa@verkfrædistofa.is	H BS T HS S M 1:50 Nr. BE01 Dags. okt. '04 080149-3609