



LÍMTRÉBITAR Í MÆNI OG STODIR

30 1:10


LÍMTRÉSTOD VÍÐ ELÐHÚS
- FESTING Á KVERK / VALMASPERRUM VÍÐ LÍMTRÉ
- FESTING Á STOD VÍÐ LÍMTRÉBITA OG GÓLF

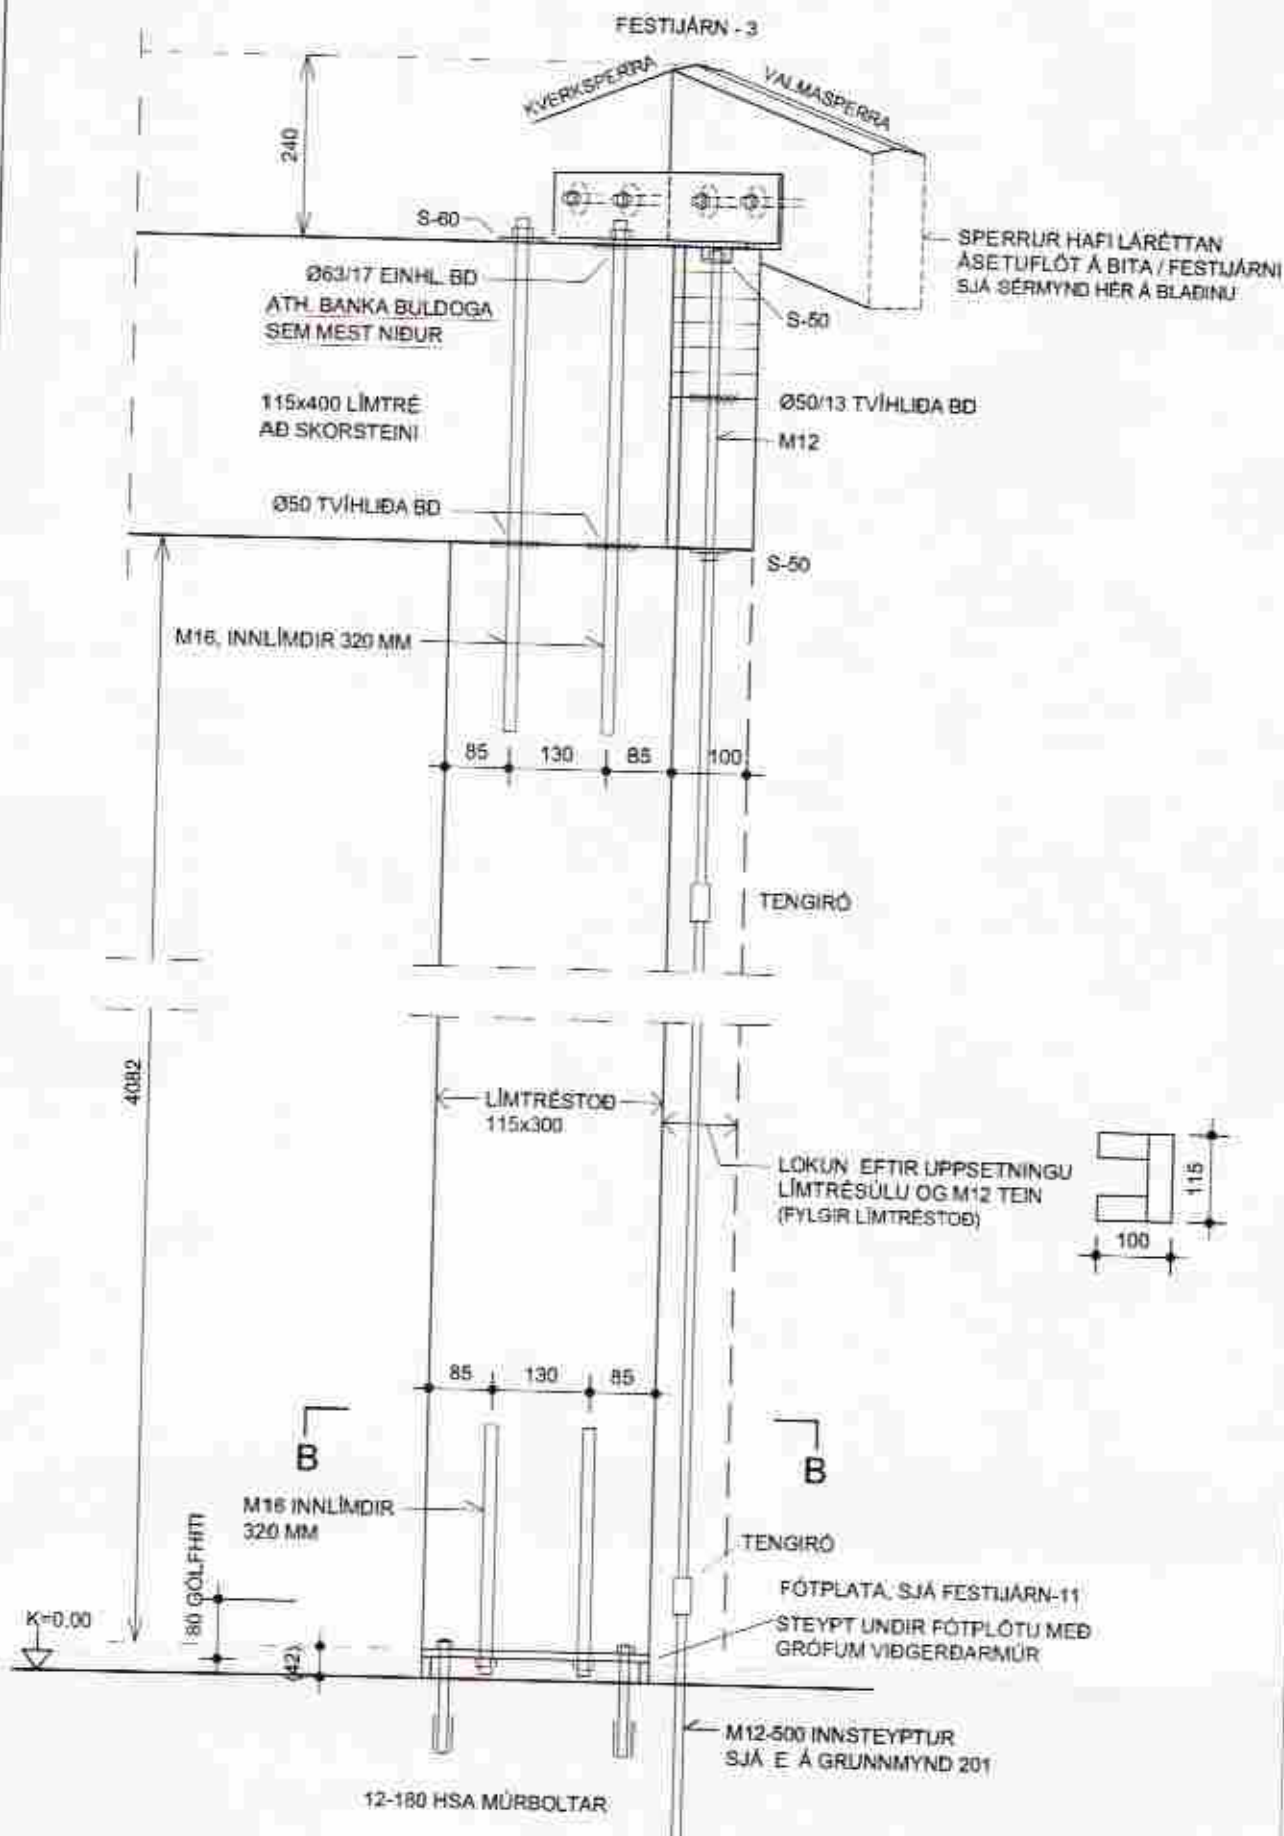


SNID B-B

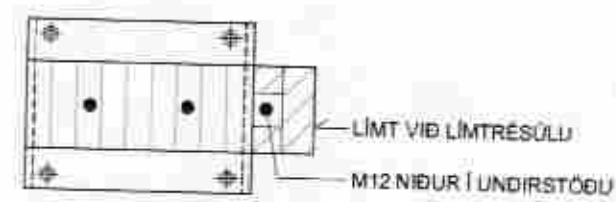

OFANVARP


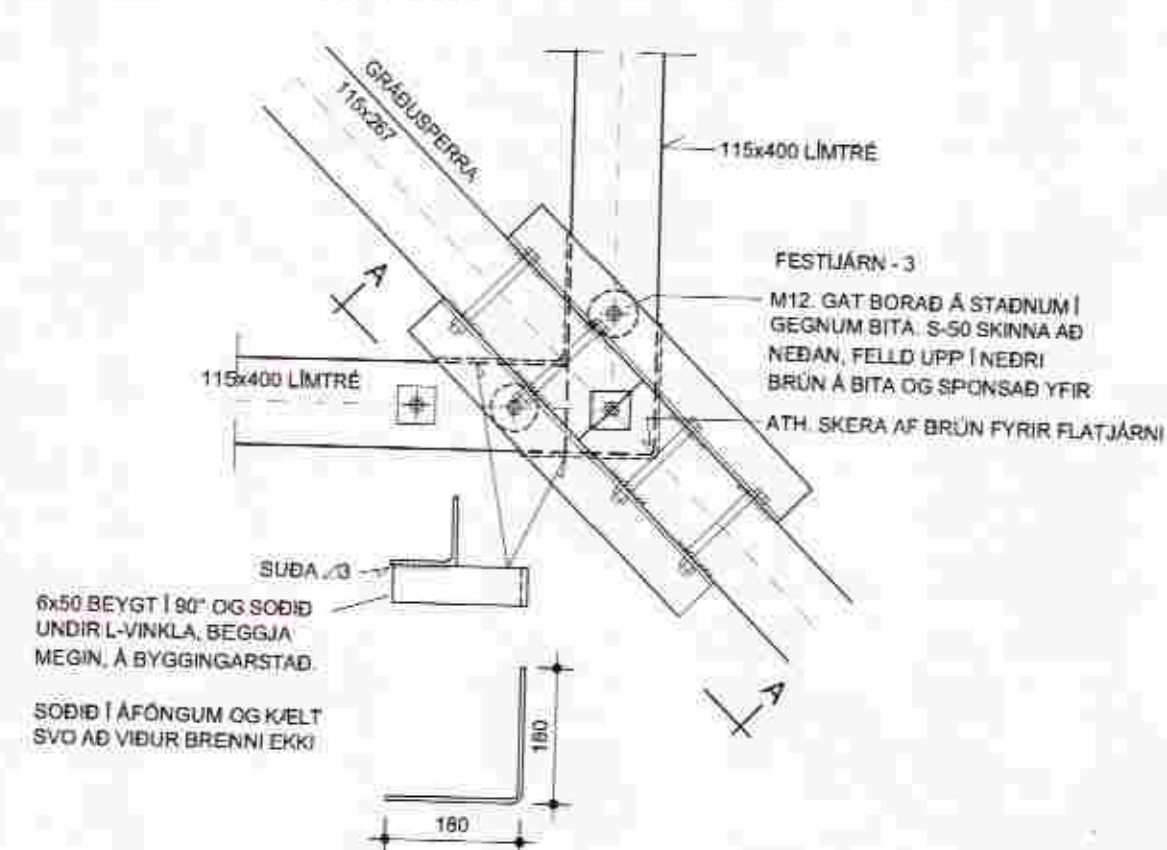


SNID A-A

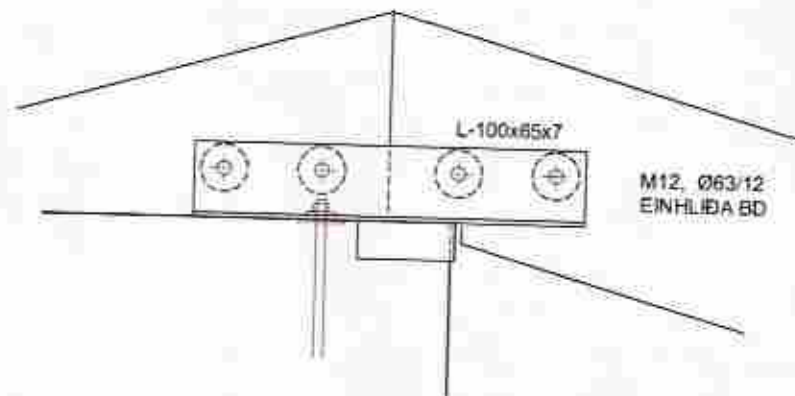



31 1:10

STÁLSTÖÐ - A
- FESTING Á STÖÐ VÍÐ LÍMTRÉBITA
- FESTING Á STÖÐ VÍÐ GÓLF

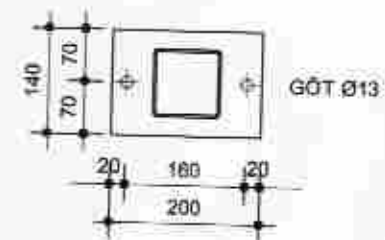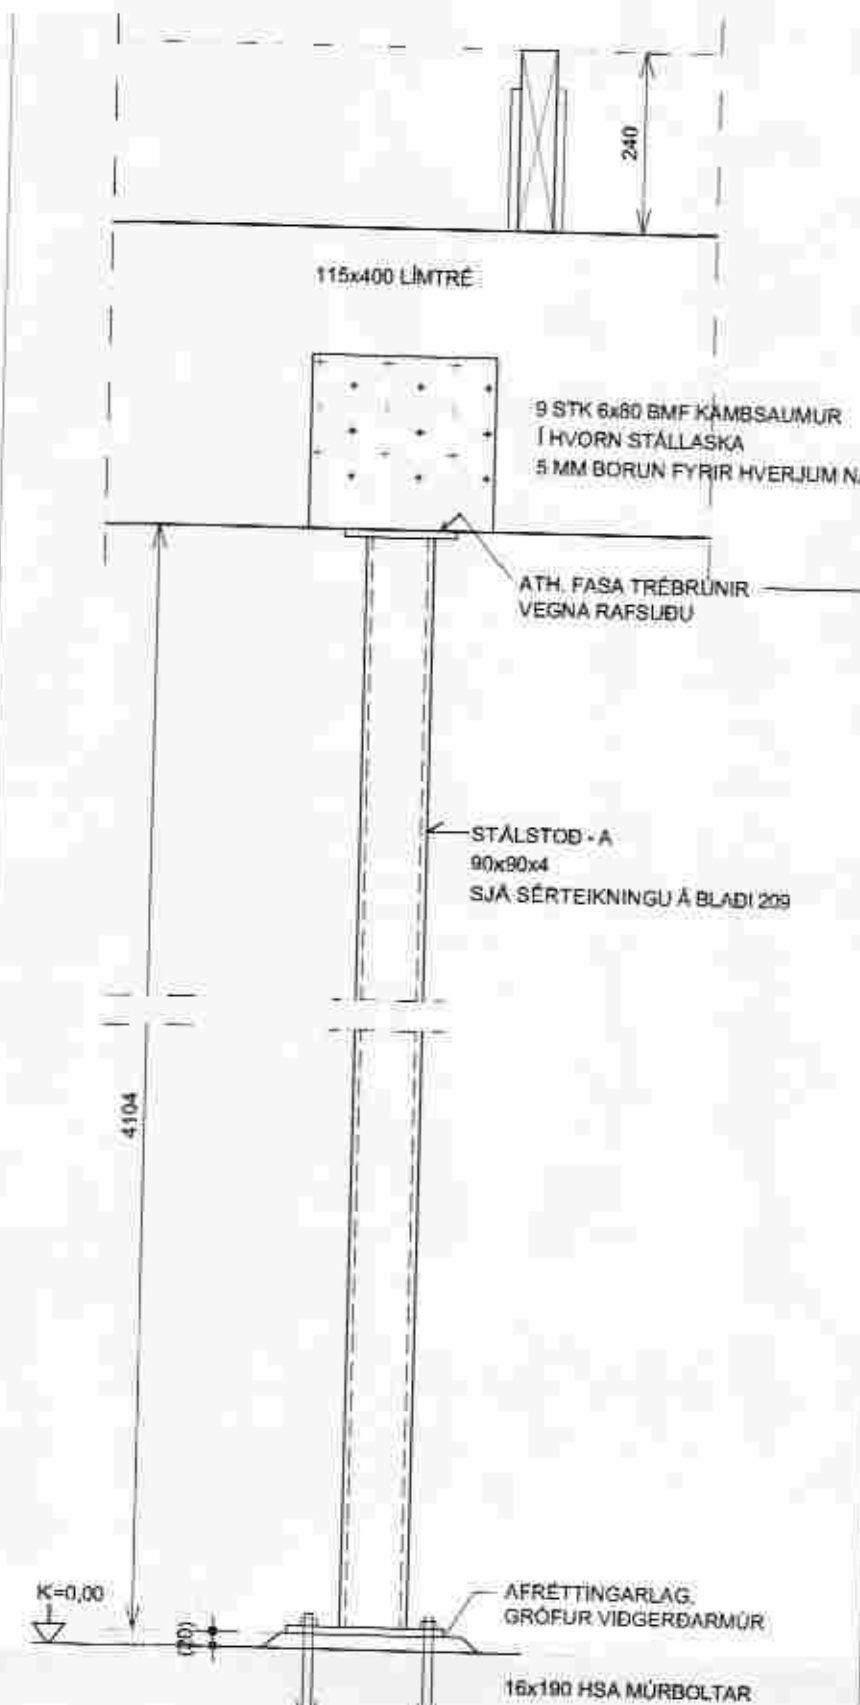



32 1:10

STÁLSTÖÐ - B
- FESTING Á STÖÐ VÍÐ LÍMTRÉBITA
- FESTING Á STÖÐ VÍÐ GÓLF
- FESTING Á SKÁSTÍFU VÍÐ STÖÐ UPPI

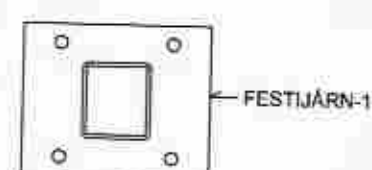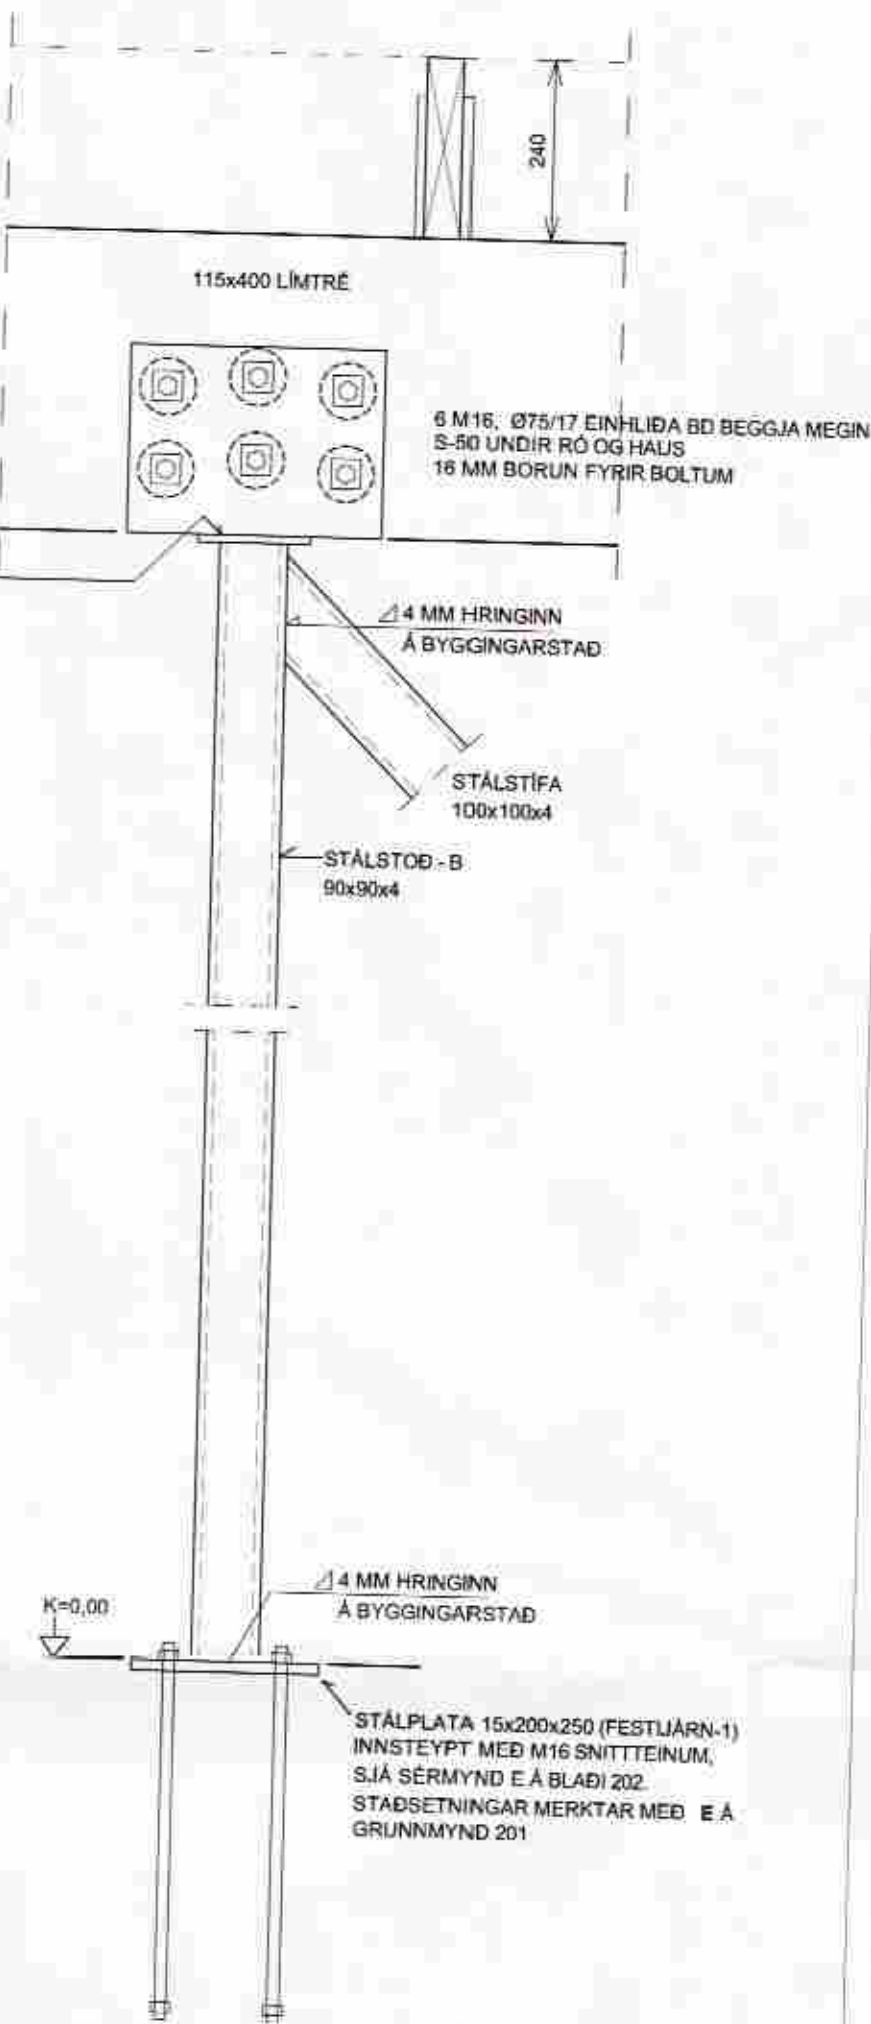


33 1:10

FESTING Á STÁLSTÍFU VÍÐ GÓLF

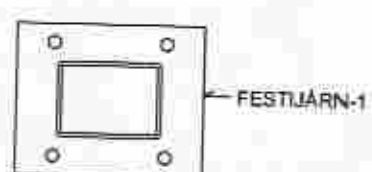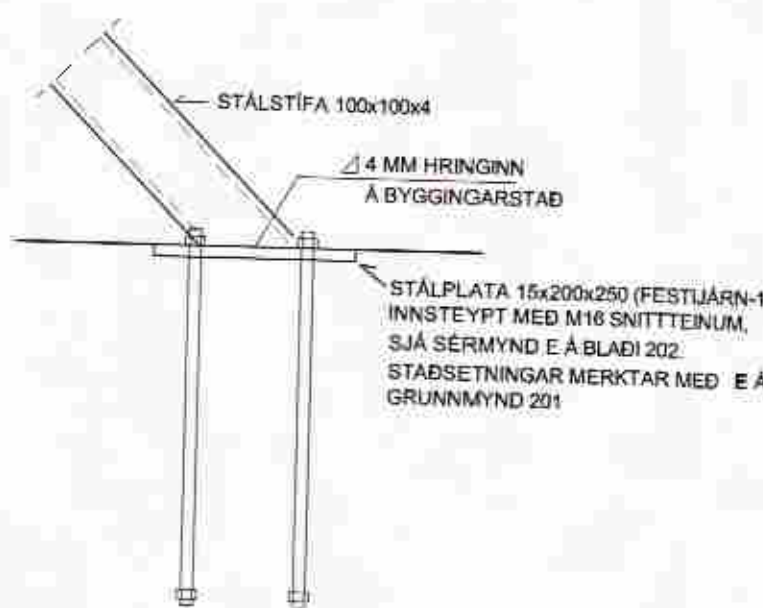


34 1:10


- FESTING Á KVERKSPERRUM
- SAMTENGING Á LÍMTRÉBITUM
- FESTING Á STÁLSTÖÐ-B VÍÐ LÍMTRÉBITA
- FESTING Á SKÁSTÍFU UPPI

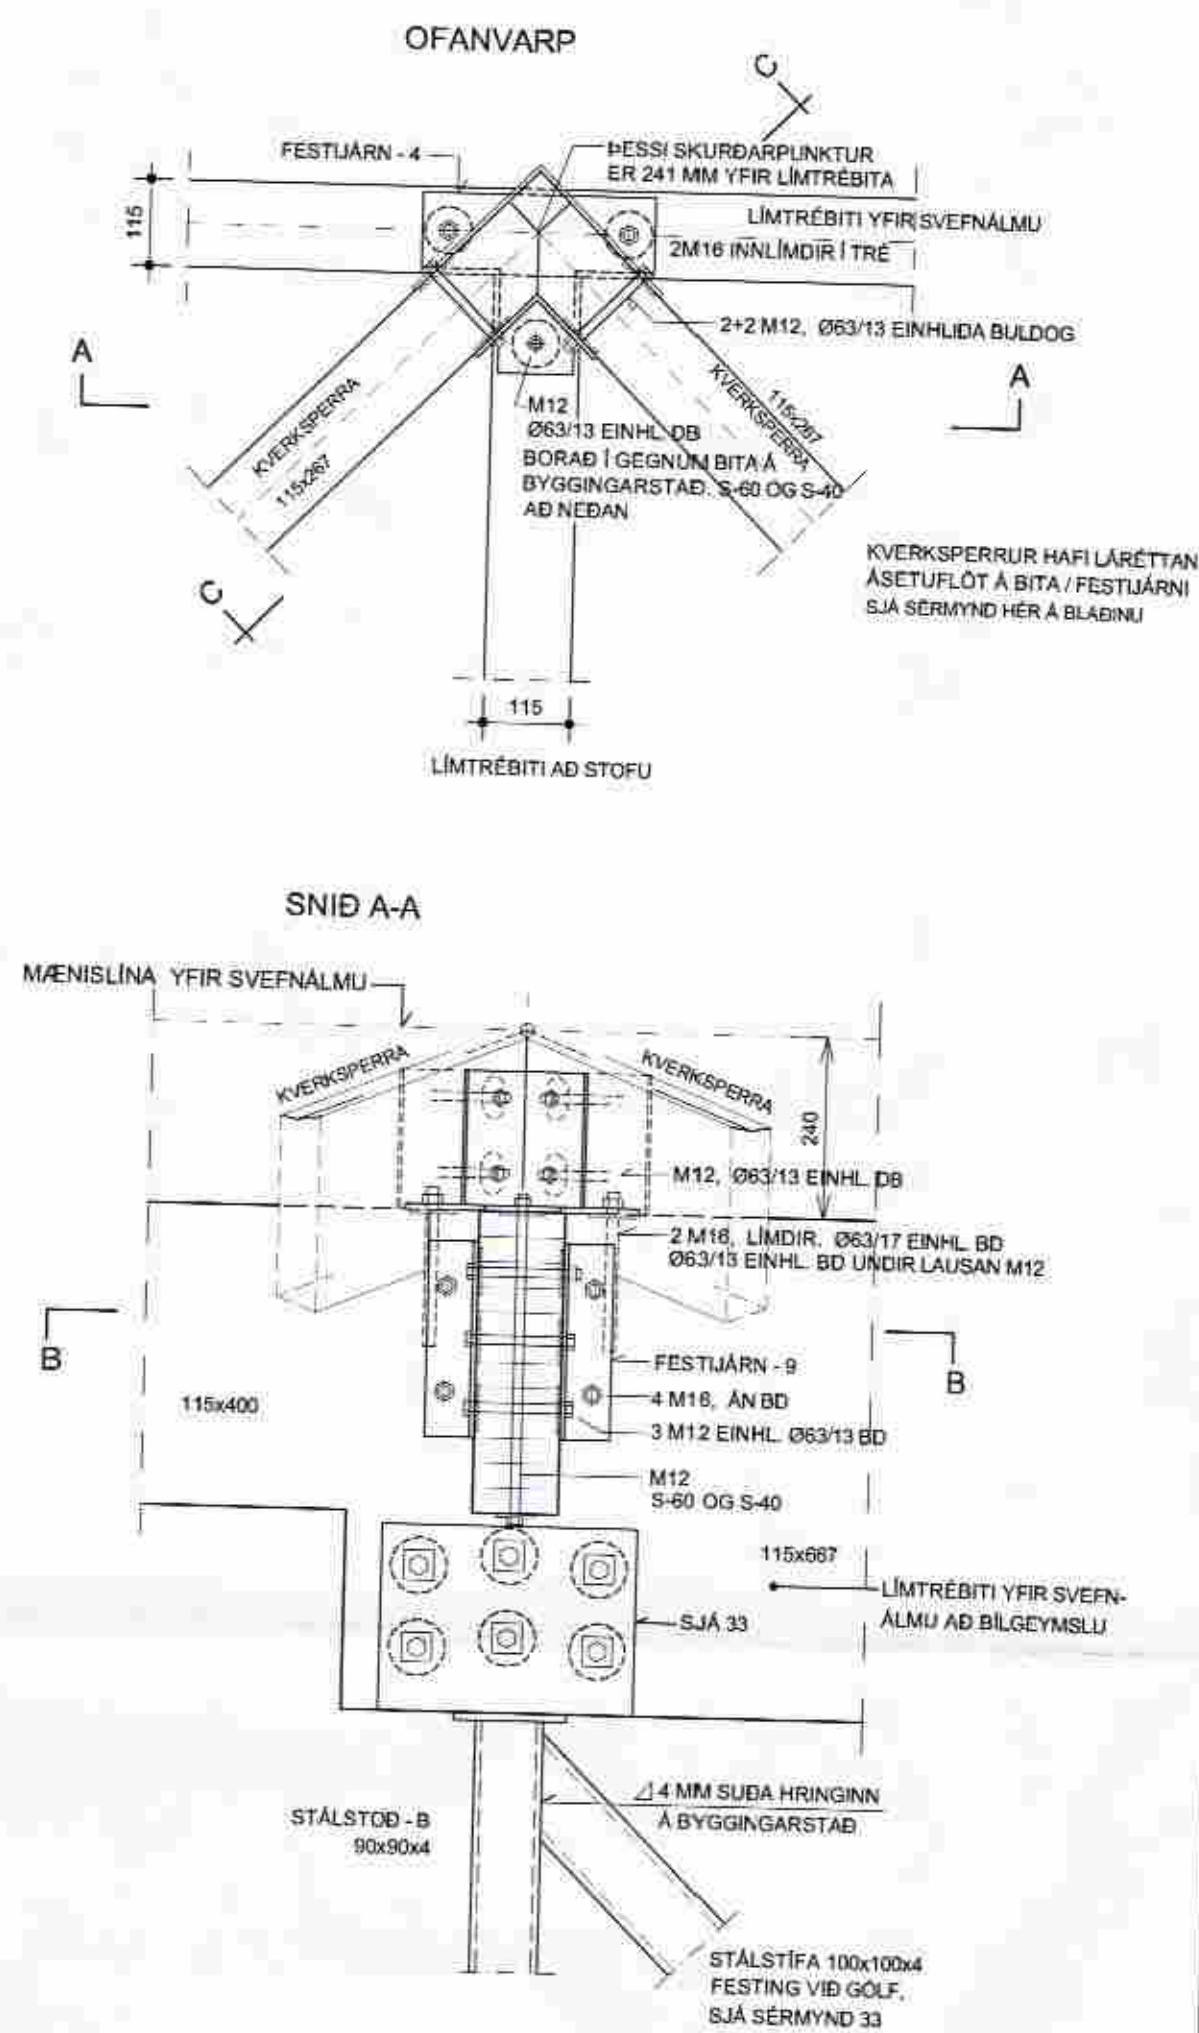

SNID B-B

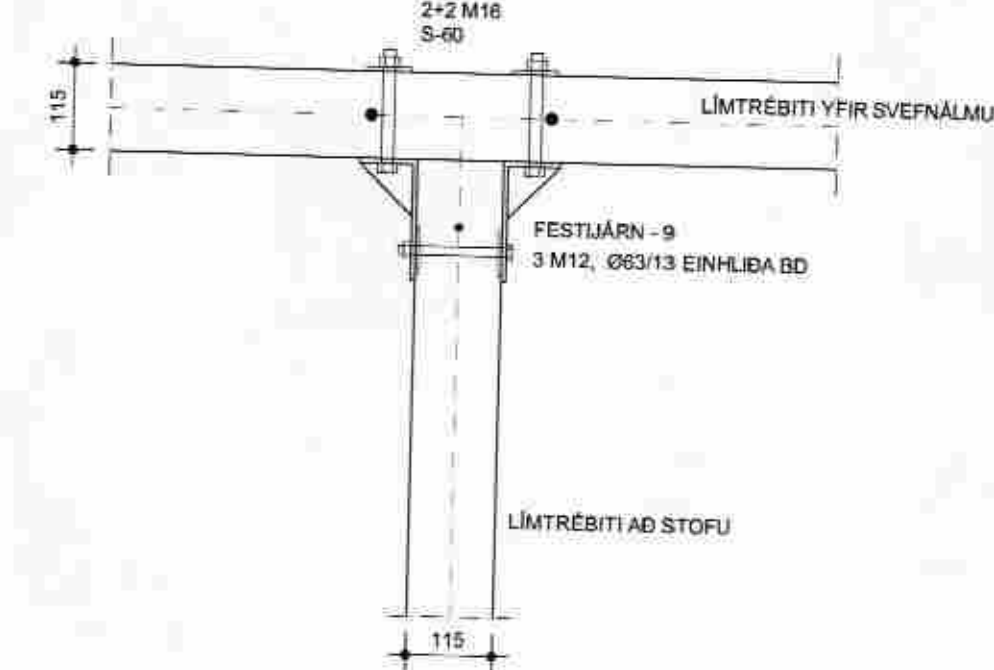


SNID C-C

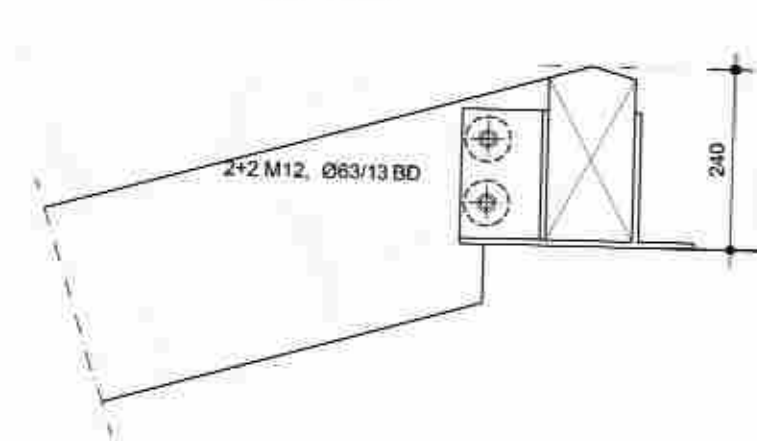


35 1:10


- FESTING Á VALMASPERRUM VÍÐ LÍMTRÉBITA FYRIR SVEFNÁLMU

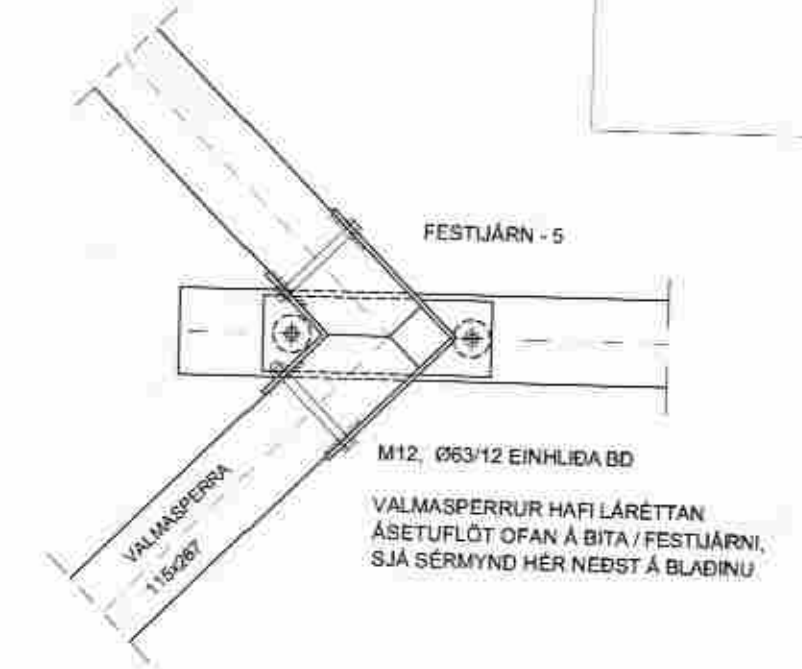

SÉÐ Á HLIÐ

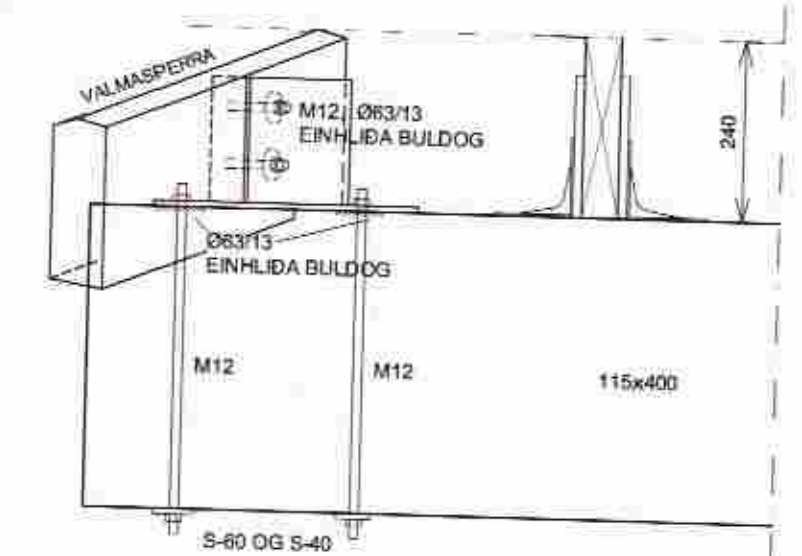

SÆTI EFST OG NEÐST Í VALMA- OG KVERKSPERRUR ÚR 115x267.

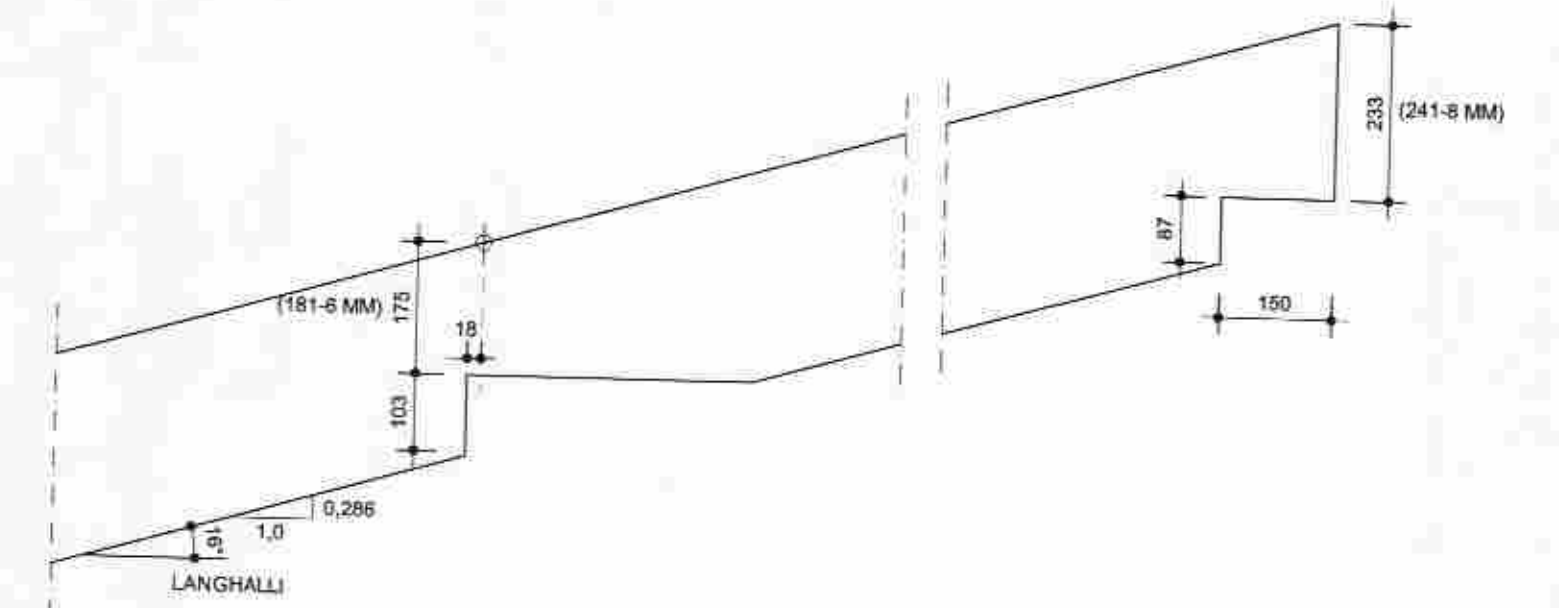

ASBORGIR 5 GRÍMSNES OG GRAFNINGSHREPPUR

BURÐARVIRKI FYRIRBYGGINGAR
-SÉRMYNDIR OG SNID

DRÖGSETNING HANNAÐ MKV TEIKNING
20.04.2007 PG 1:10 207

PÉTUR Í GUDMUNDSSON BYGGINGARTÆKNIRFRÆÐINGUR 200248 4069
VINNUSTOFA AUBBREKKU 6, 200 KÓPAVOGI