

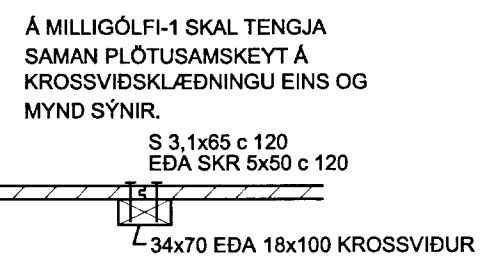




SNID 20 1:10

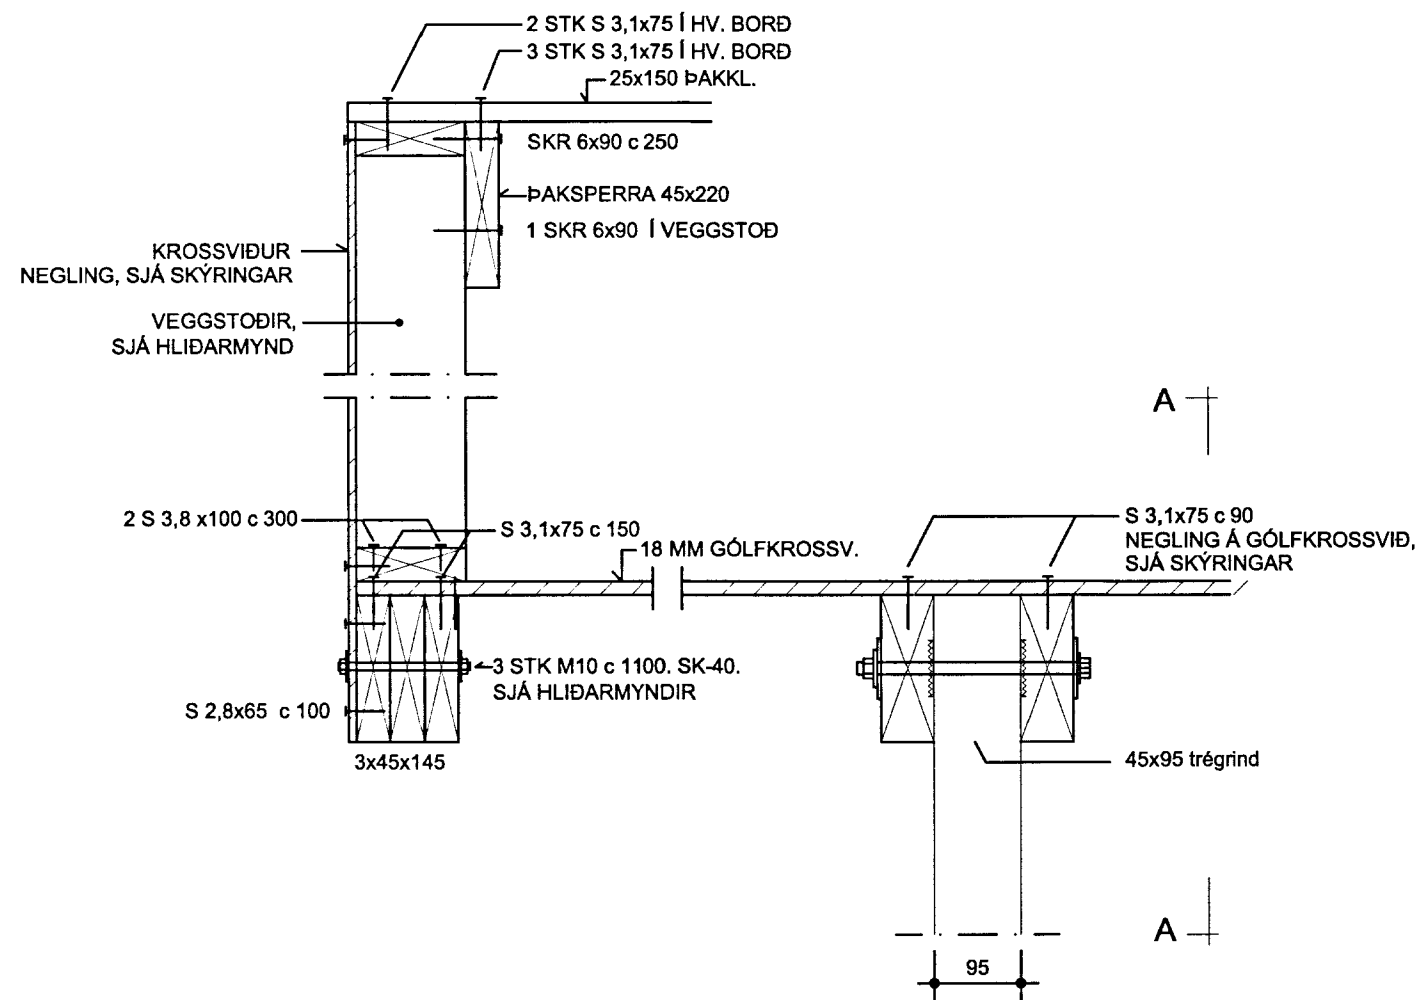


SNID 21 1:10

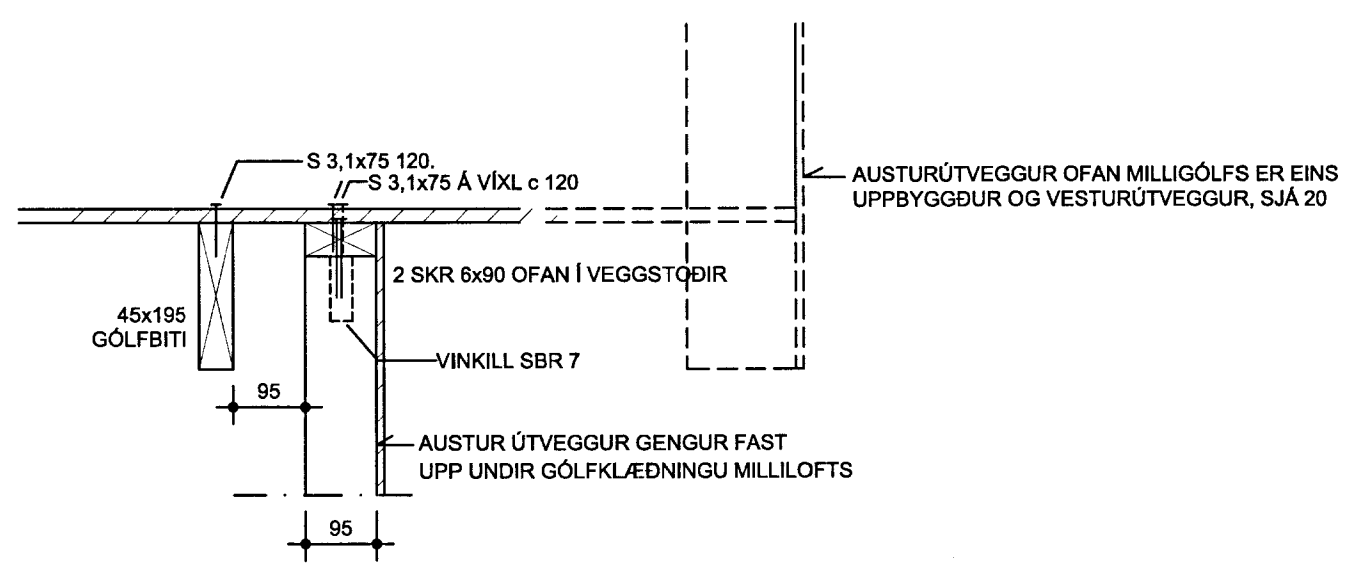

SNID 22 1:10

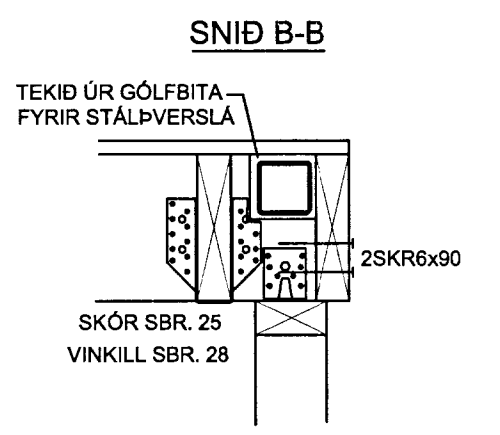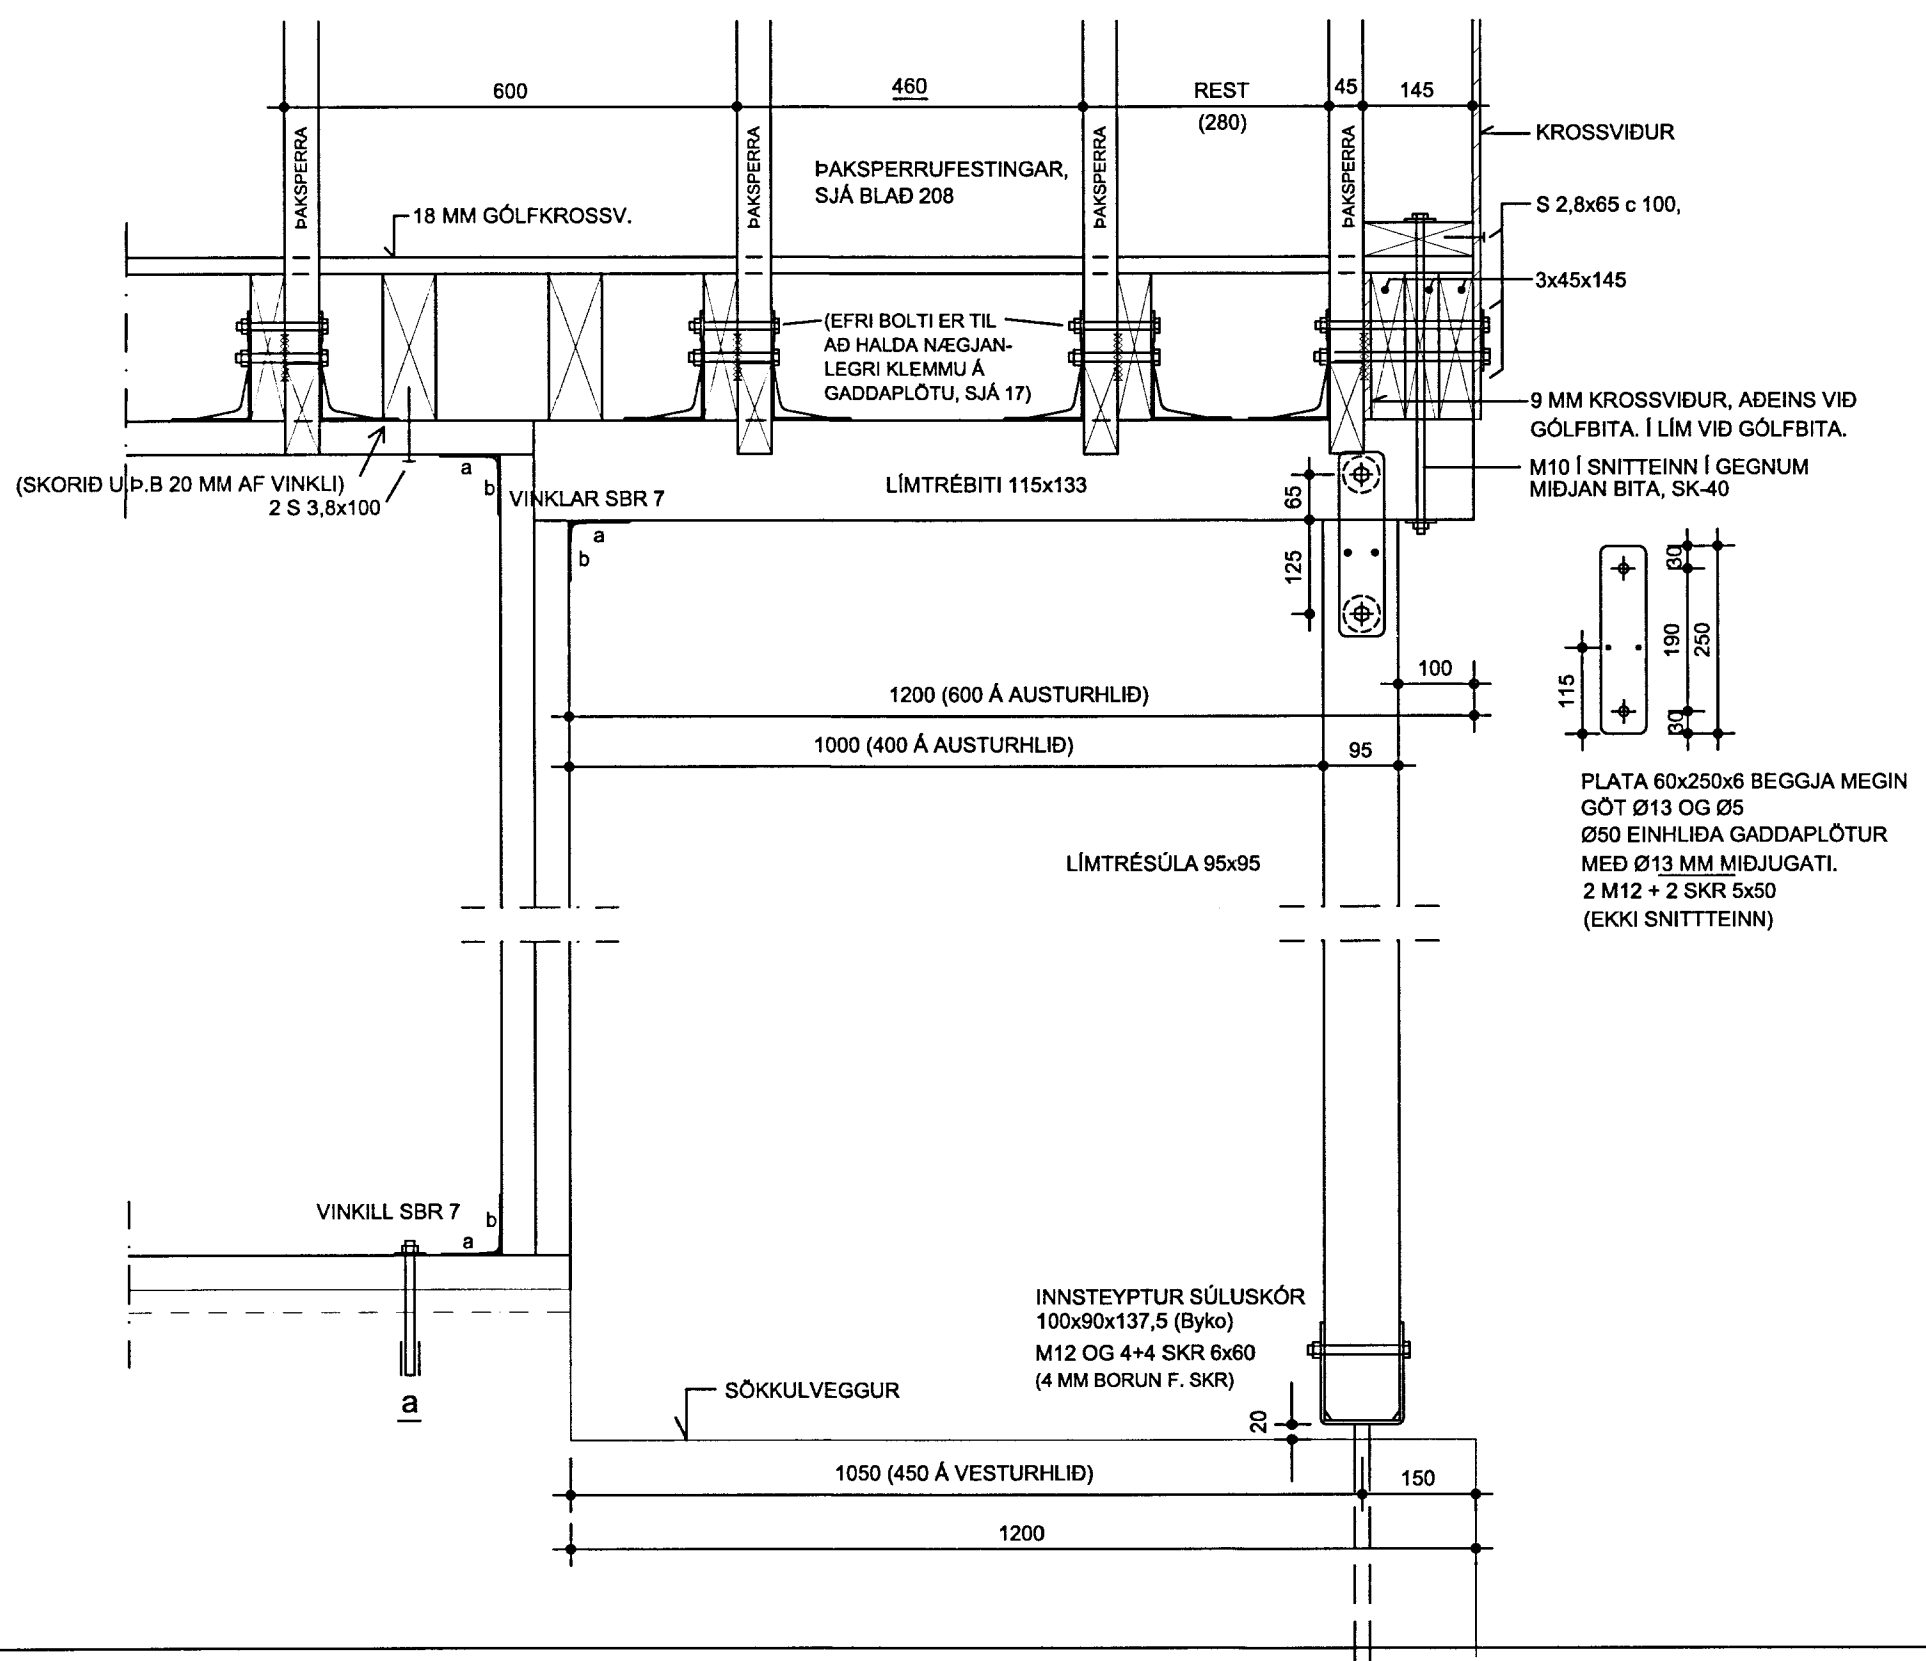

24 1:10

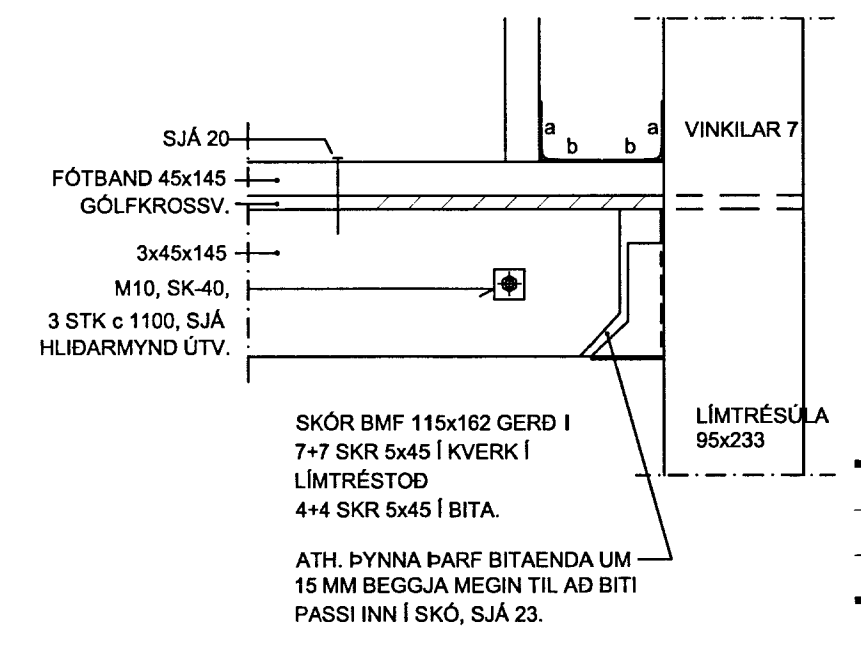

MÓTTEKID  
5 OKT. 2013  
Guðf. Þeisson  
Byggingafræðingur og Arkitekt

VERKEFNI: A-Gata22 í Landi Norðurkots	Teikn. jrk, bj	Teikni.nr
Trévirki 1:50	Dags. 05.04.2013	209/10
Sérmyndir og snið	e-mail: robert@arkoteiknistofa.is	
<b>ARKO TEIKNISTOFA LANGHOLTSVEGI 109 104 RVK. SÍMI 588-2500 GSM 894-6565 FAX 588-2501</b> JÓN RÓBERT KARLSSON - KT. 020141-3449		
Br.	Teikn. 7.9.2013 080747-7999	