



ÚTLIT SUÐUR

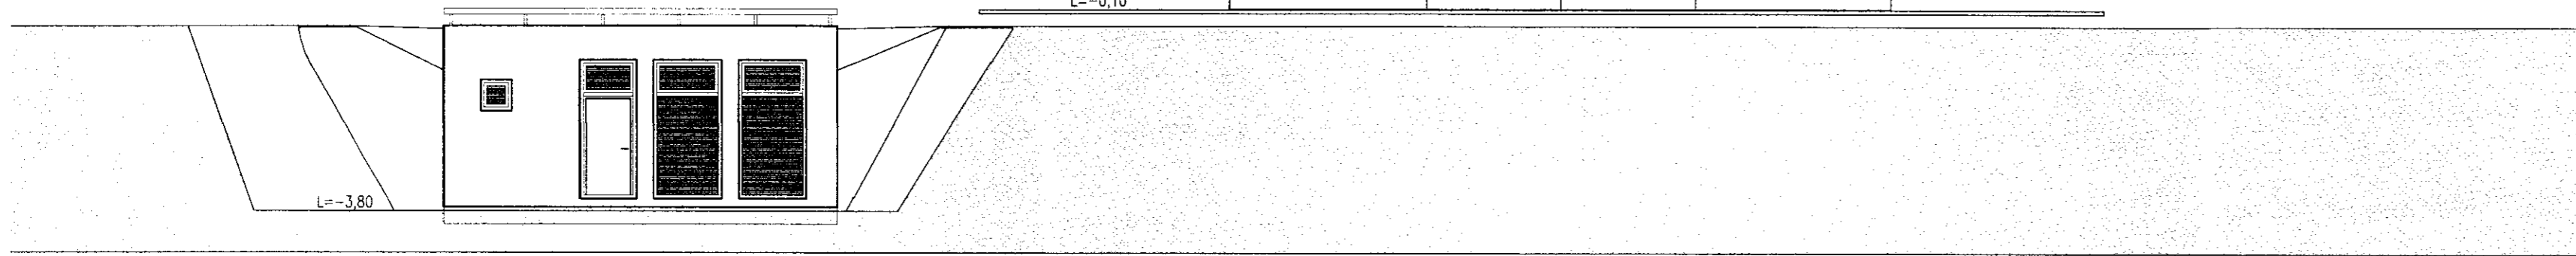

SAMPYKKT
 22. DES. 2009
Atli Þórðarson
 Byggingarritari úr útskýringu og Flóahf.


ÚTLIT VESTUR

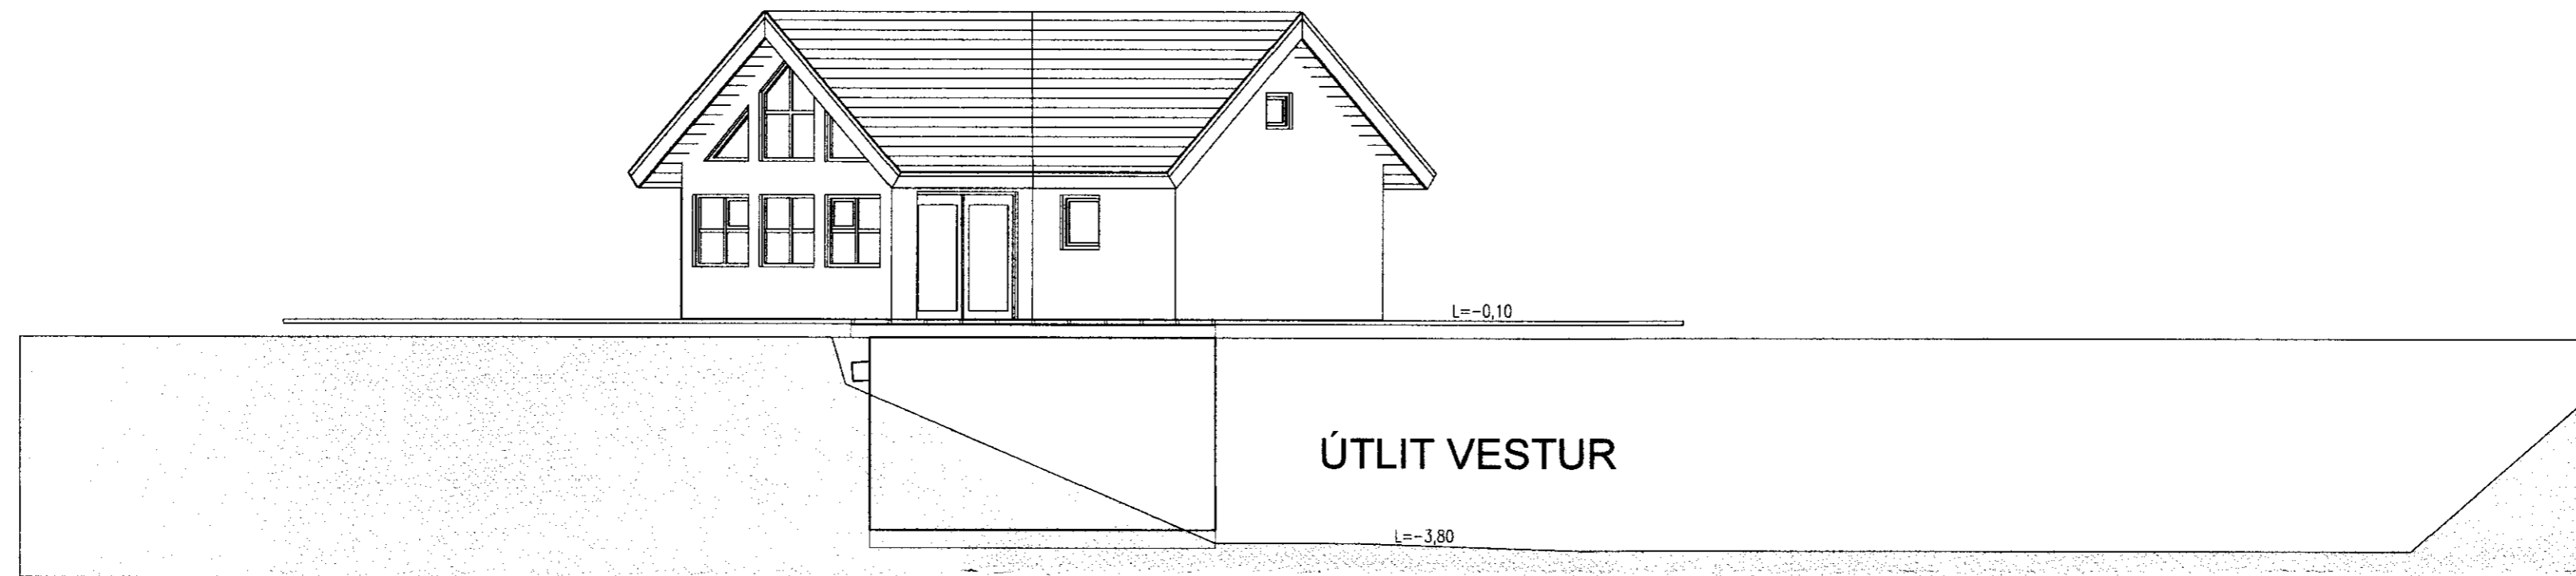

ÚTLIT NORÐUR



ÚTLIT AUSTUR

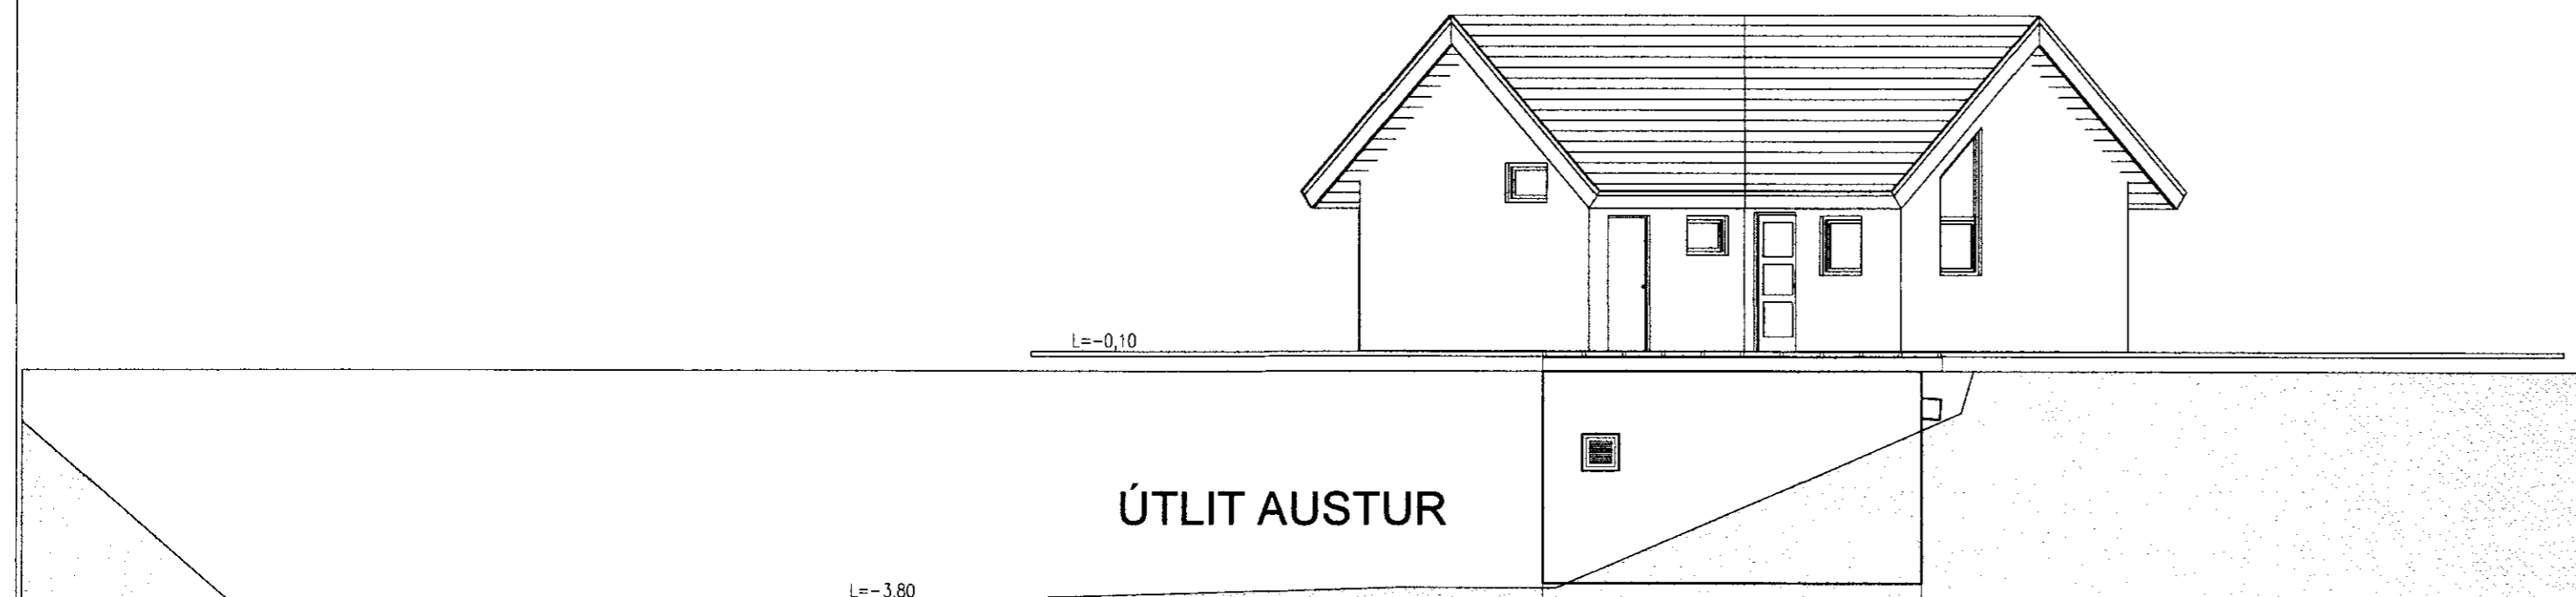

VARMAMÖT
 Framnævegi 19, 230 Keflavík
 Sími 421-6800, varmamoti@island.is
 Haraldur Valbergsson B.F.Í.
 Kennitala: 290162-5999

ÁSHVAMMAR 13, GRÍMSNES- OG GRAFNINGSHREPPUR

Verk.	ÁHALDAGEYMSLA			Telkn.nr:
	ÚTLITSMYNDIR			F011.09.01-04
Hann.	HV.	Telkn.	GG	Mkv.
				1:100
Samp.			Dags.	17.11.2009