

Skráningartafla: ÁLFASTEINSSUND NR. 9, HRAUNK. GRÍMSN. Landnúmer: 192090
 Skrásetjari: Steinar H. Geirdal Kennitala: 04.01.38 3829
 Útgáfa: 4.01 Dags: 27.09.2002

Uppskipting og lýsing					Stærðir											
D0	D1	D2	D3	D4	D5	D5M	D6	D7	D8	D9	D10a	D10b	D11	D12		
Lockun	Pými hæð-roð	Notkun texti	Héfuð-flokkun	Eignar-hald	Botnflotur m ²	Milliflotur m ²	Stigar m ²	Op m ²	Brúttóflotur m ²	Brúttóflotur sh < 1.8	Salarhæð min	Salarhæð max	Brúttó rúmmál m ³	Nettóflotur m ²		
EINB.					63,4	30,3	1,5	1,7	92,0	30,3			244,7	56,9		
Botn													12,7			
A	0101	ÍBÚÐIN	N	0101	63,4	30,3	1,5	1,7	92,0	30,3	2,65	3,80	232,0	56,9		
A	0102	MILLILOFT	N	0101	63,4	30,3	1,5	1,7	28,5	30,3	0,00	1,95	232,0	56,9		
B	0103	PALLUR	U	0101	10,8				10,8		1,00	1,00				
C	0104	PALLUR	U	0101	57,0				57,0		1,00	1,00				

Samþ. 25.02.2003



Steinar Geirdal

F = 5000,0 M²

Áthugasemdir

Sameignir sumra

Eignar-hald	Notkun texti	Brúttóflotarmál m ²	Skiptarúmmál Séreign m ³	Skiptarúmmál Séreign og sameign m ³
0101	ÍBÚÐ/GEYM	61,7	208,254	208,254
Alls		61,7	208,254	208,254

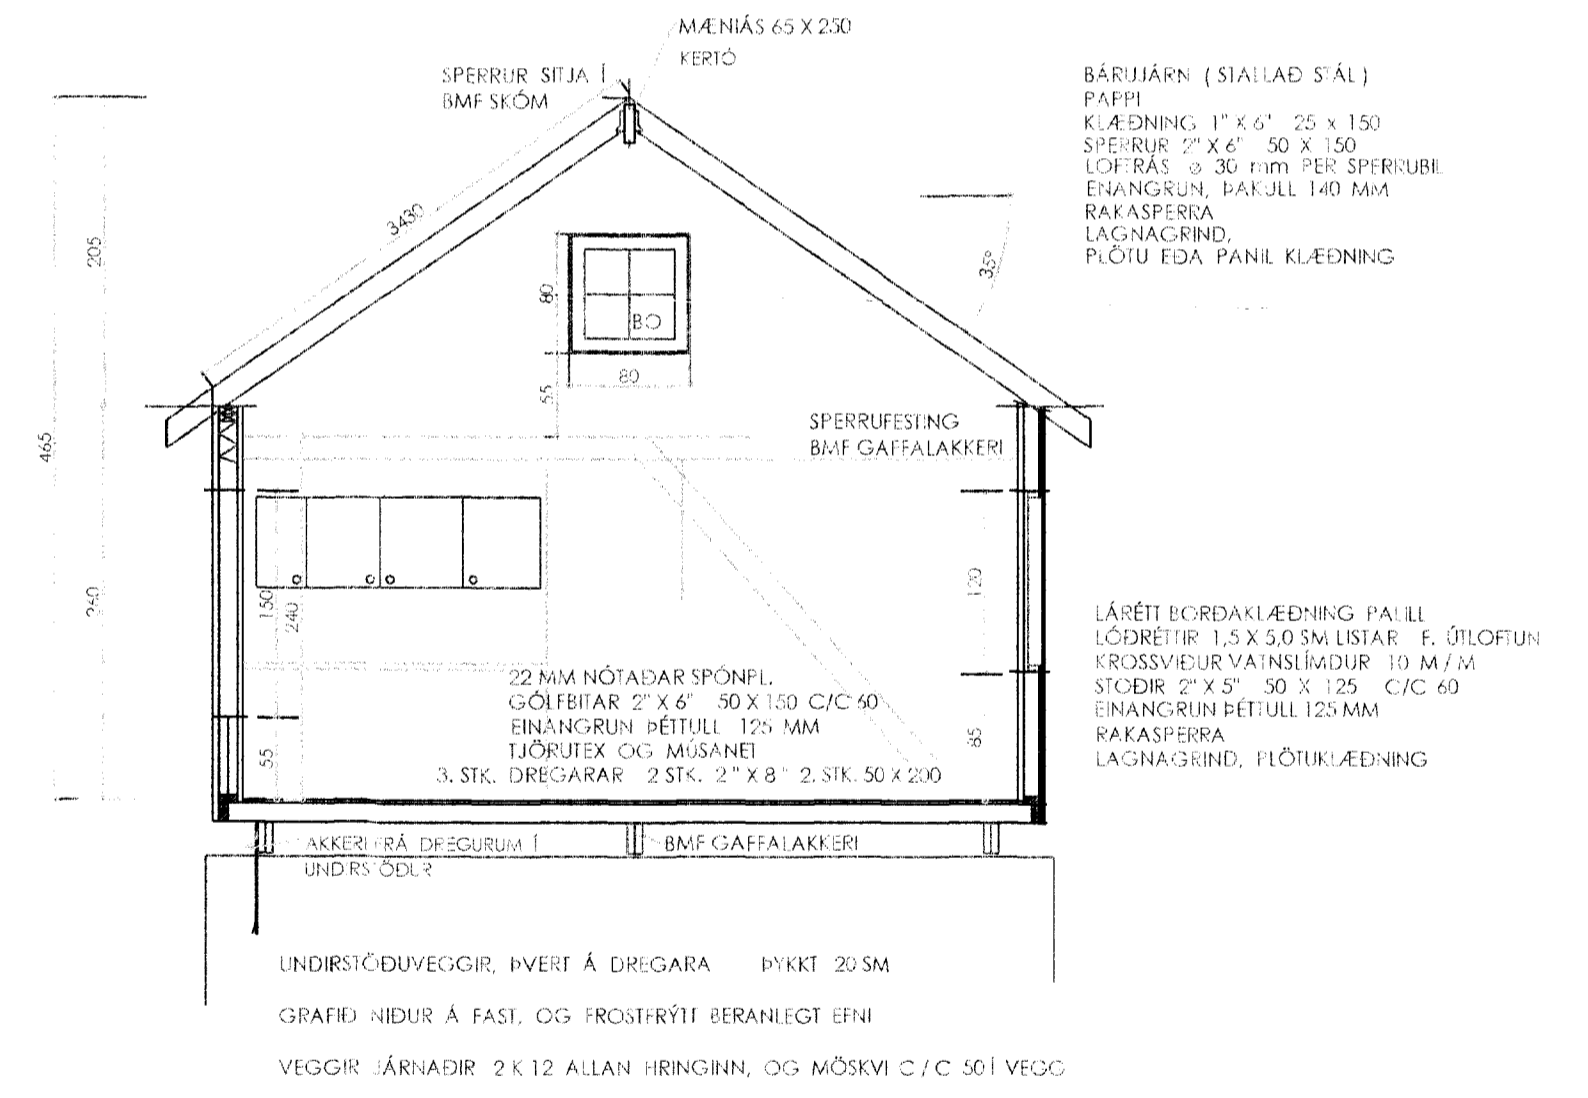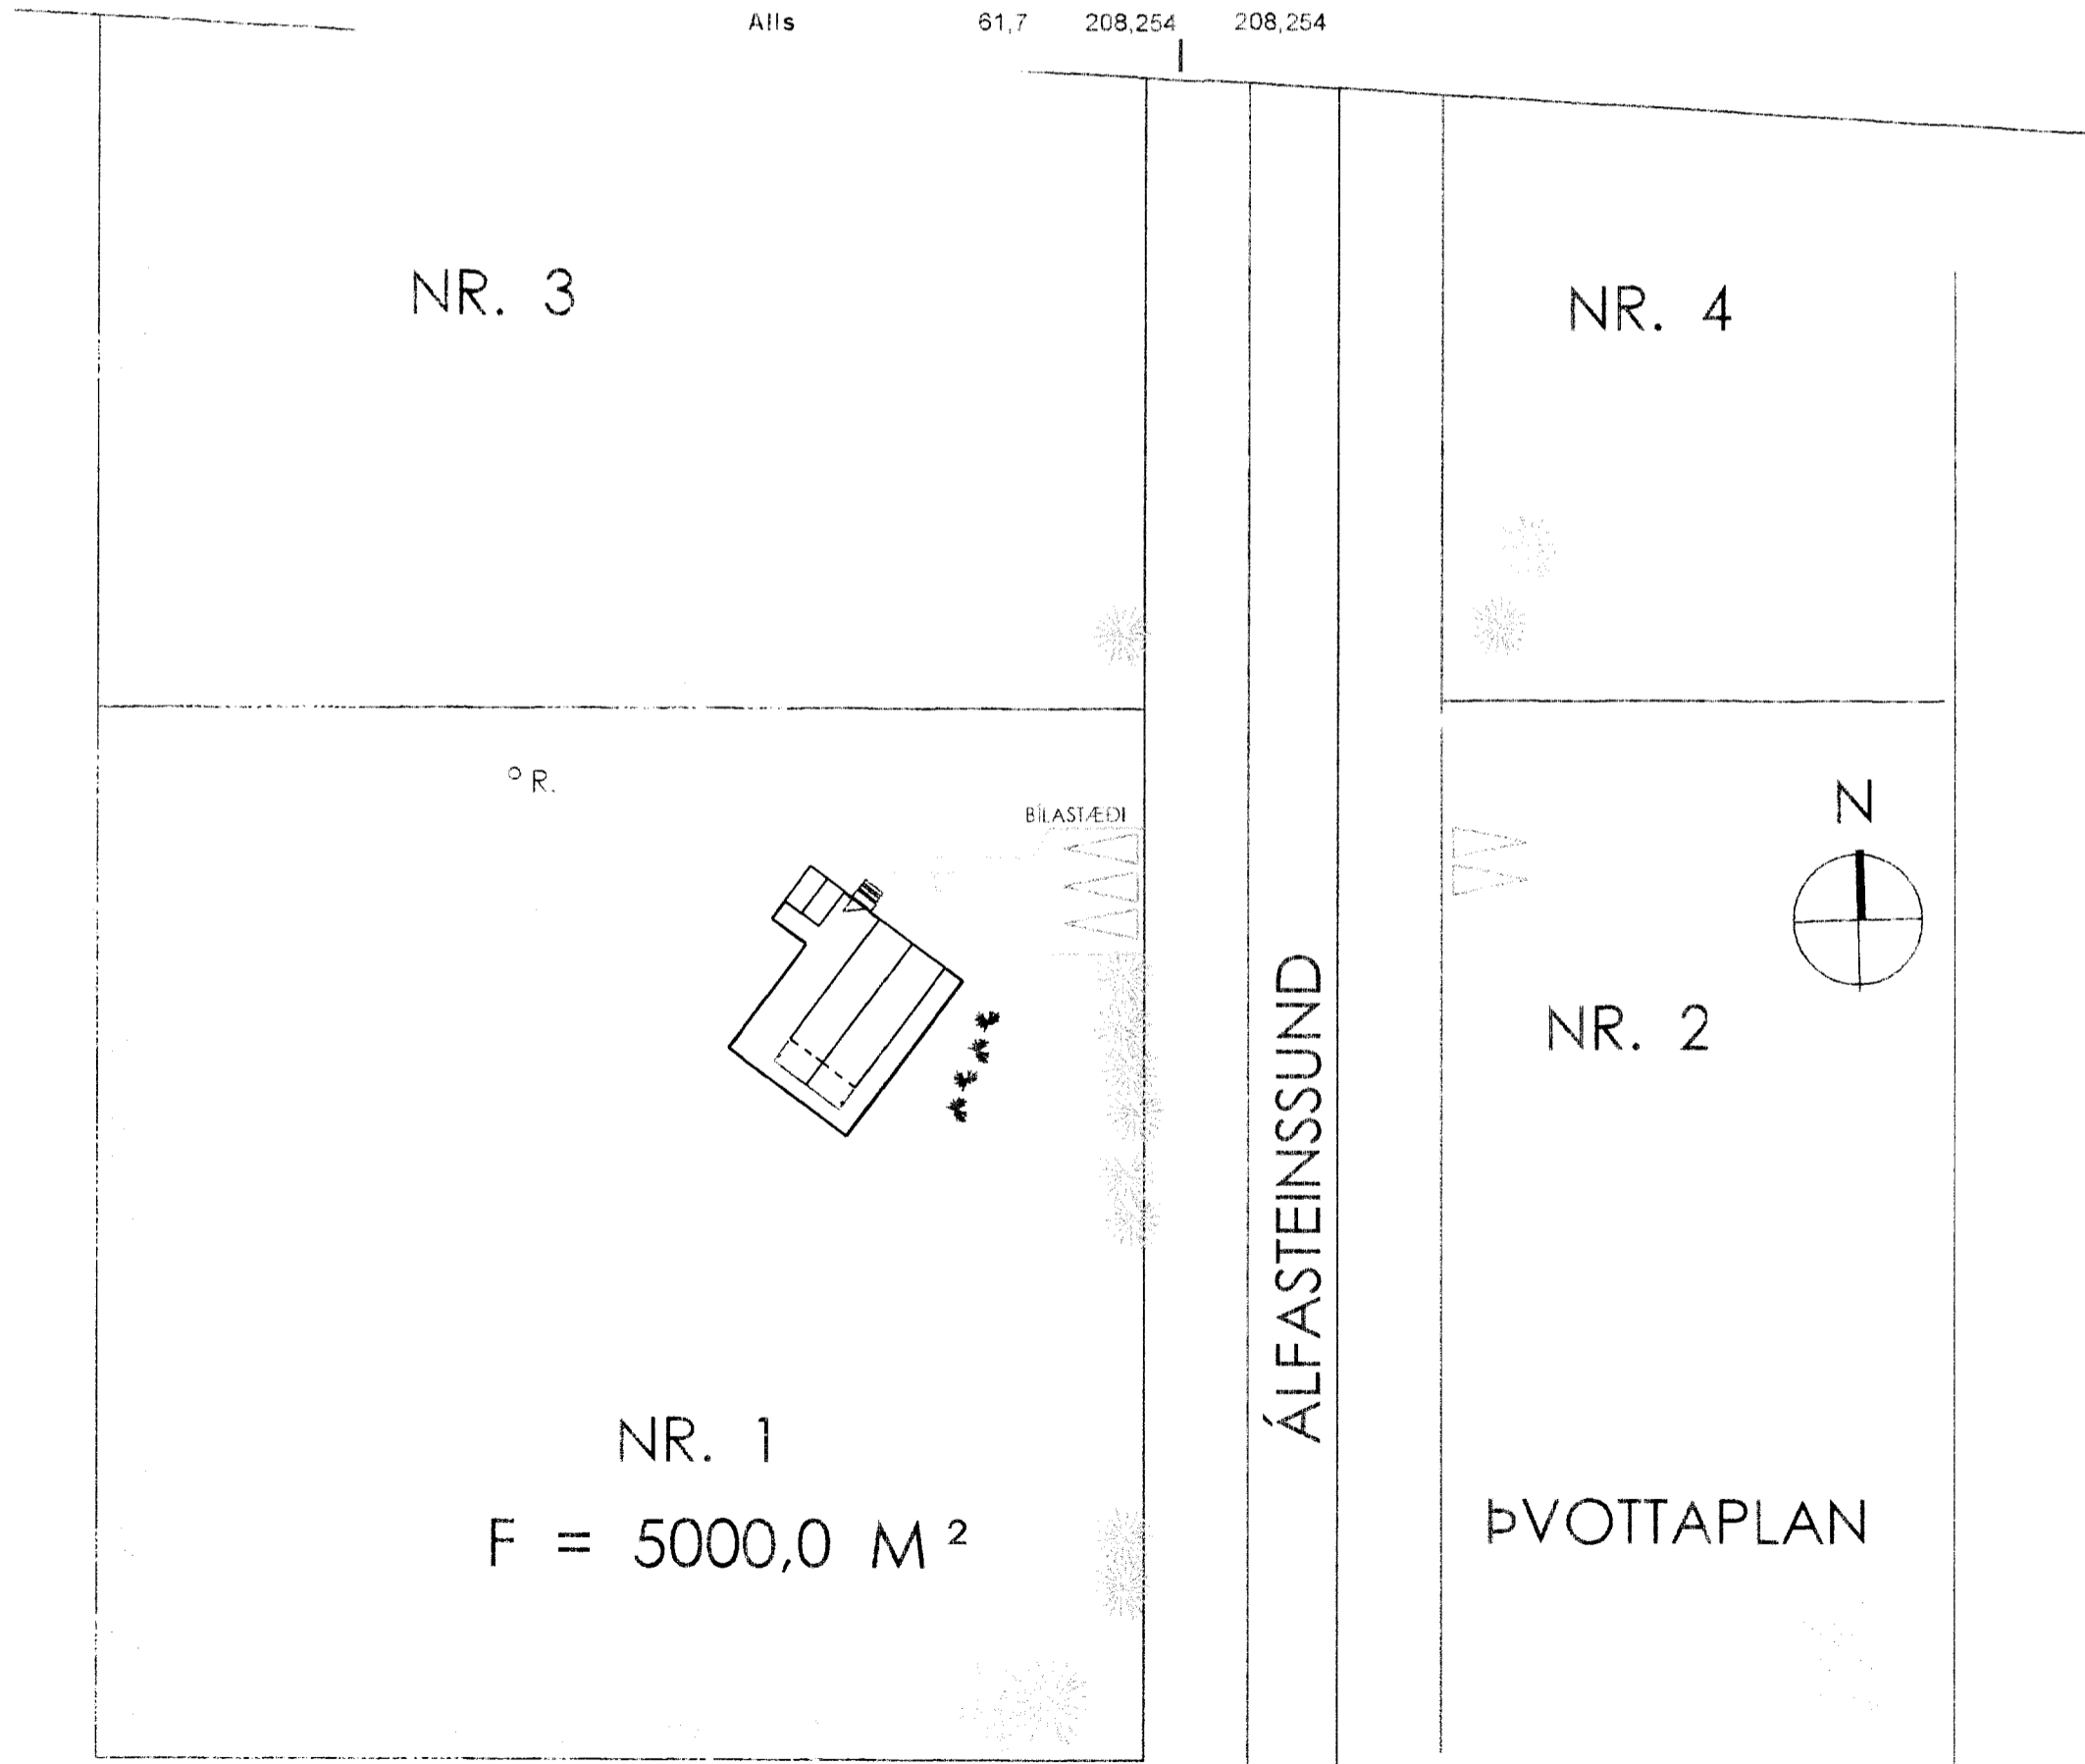

SNID A - A
MKV 1 : 50

SUMARHÚS

ÁLFASTEINSSUND NR. 1, HRAUNKOTSLANDI GRÍMSNESHRSPPÍ.

NR	HEGANDI	VERSLUNARM. FÉLAG. SÍÐURNESJA
Álfasteins.S.NR. 1 GR.	SNID	1 : 50
DAGS: 13.08.2002	AFSTÖÐUMYND	1 : 50
ARTIK	artík-símnetis	GSM 895 - 9202
STEINAR GEIRDAL	TEIKNISTOFA	SÍMI 421 - 4122
BYGGINARFRÆÐINGUR	B.F.I.	
040138 3829	DRANGAVELLIR NR. 2, 230 KEFLAVÍK	

AFSTÖÐUMYND 1 : 500

A01