
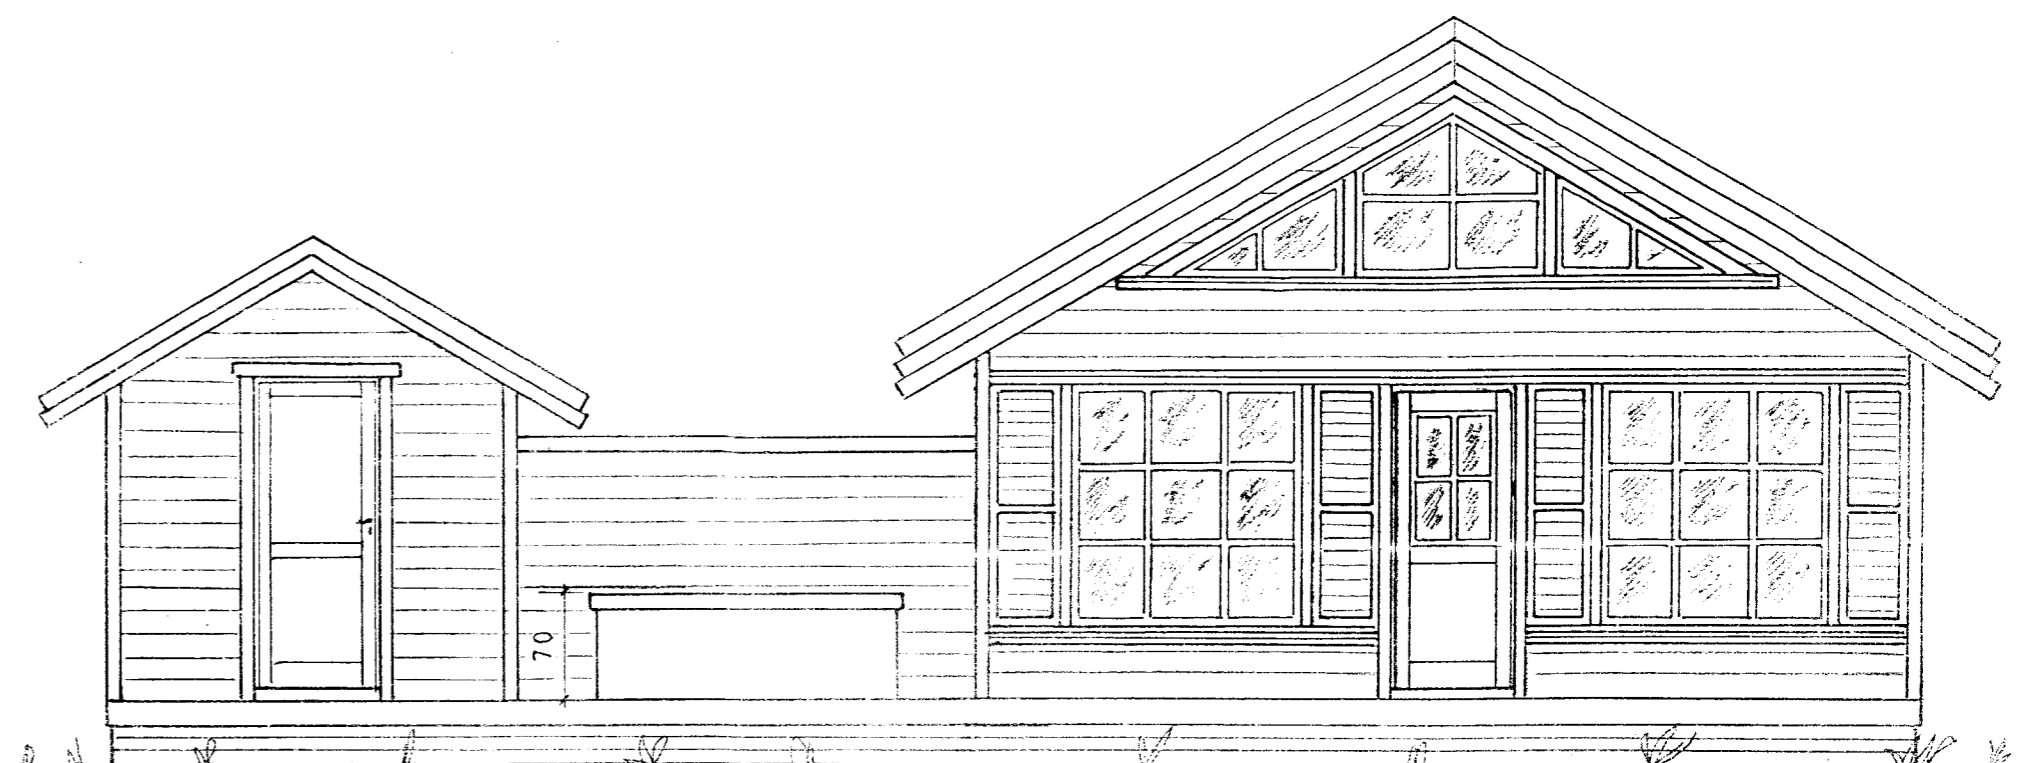


Samp. 29.01.2002



Hjalmar Einarsson

Björgunarop

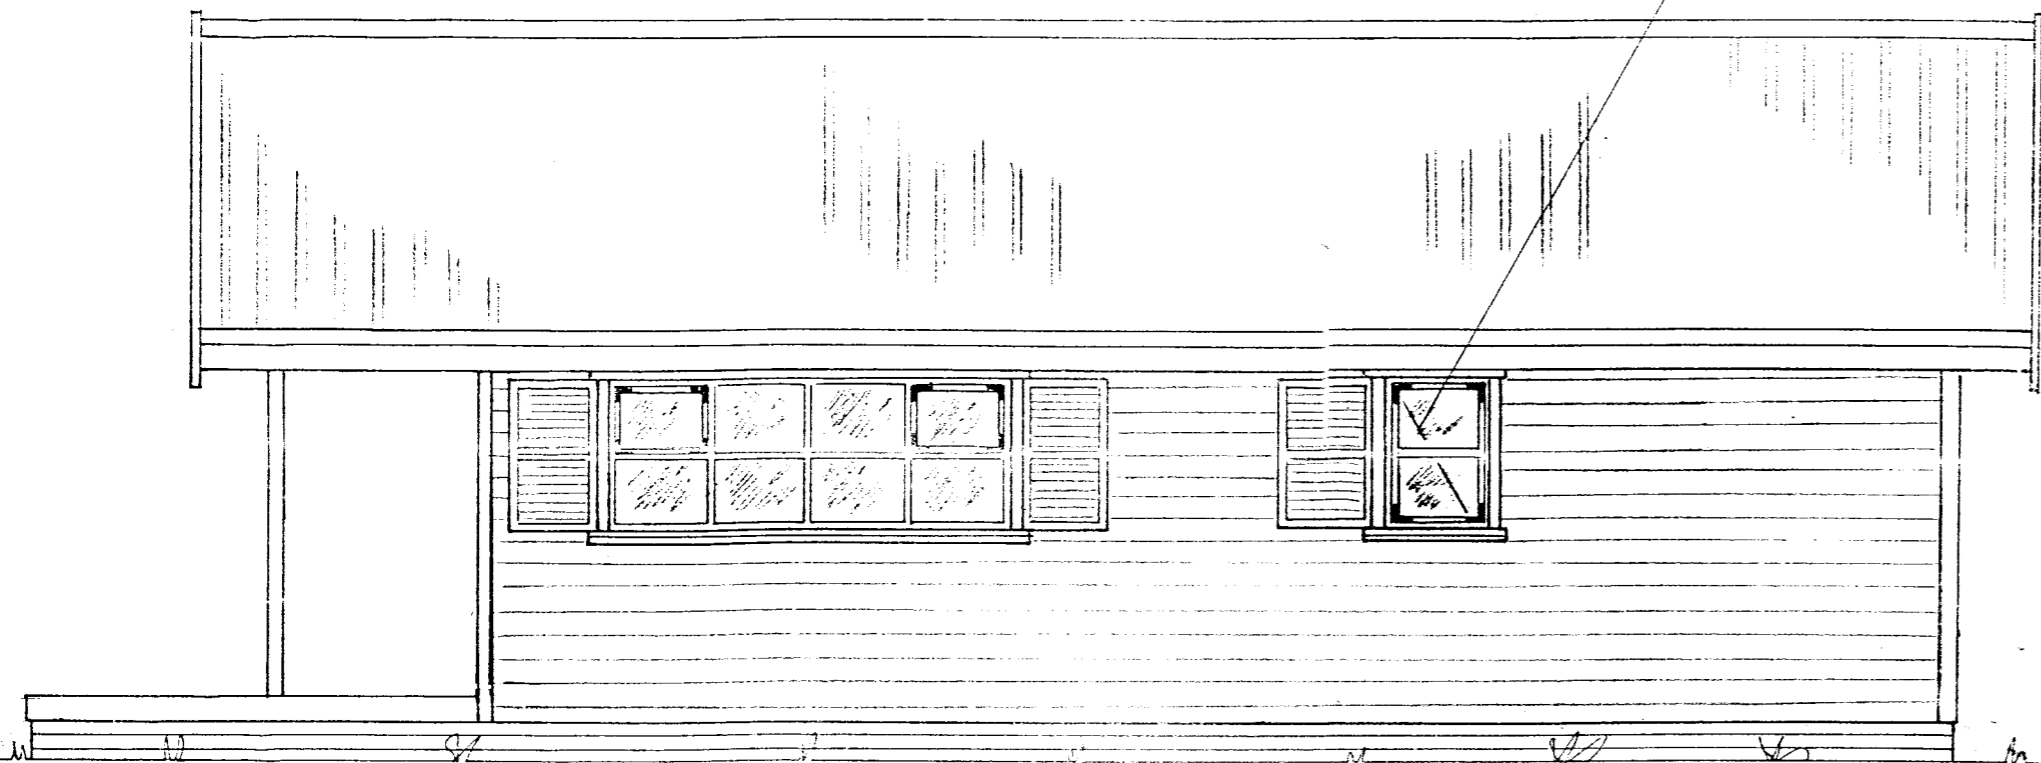

Björgunarop

Stigi skal vera við björgunarop á svefnlofti af viðurkenndri gerð

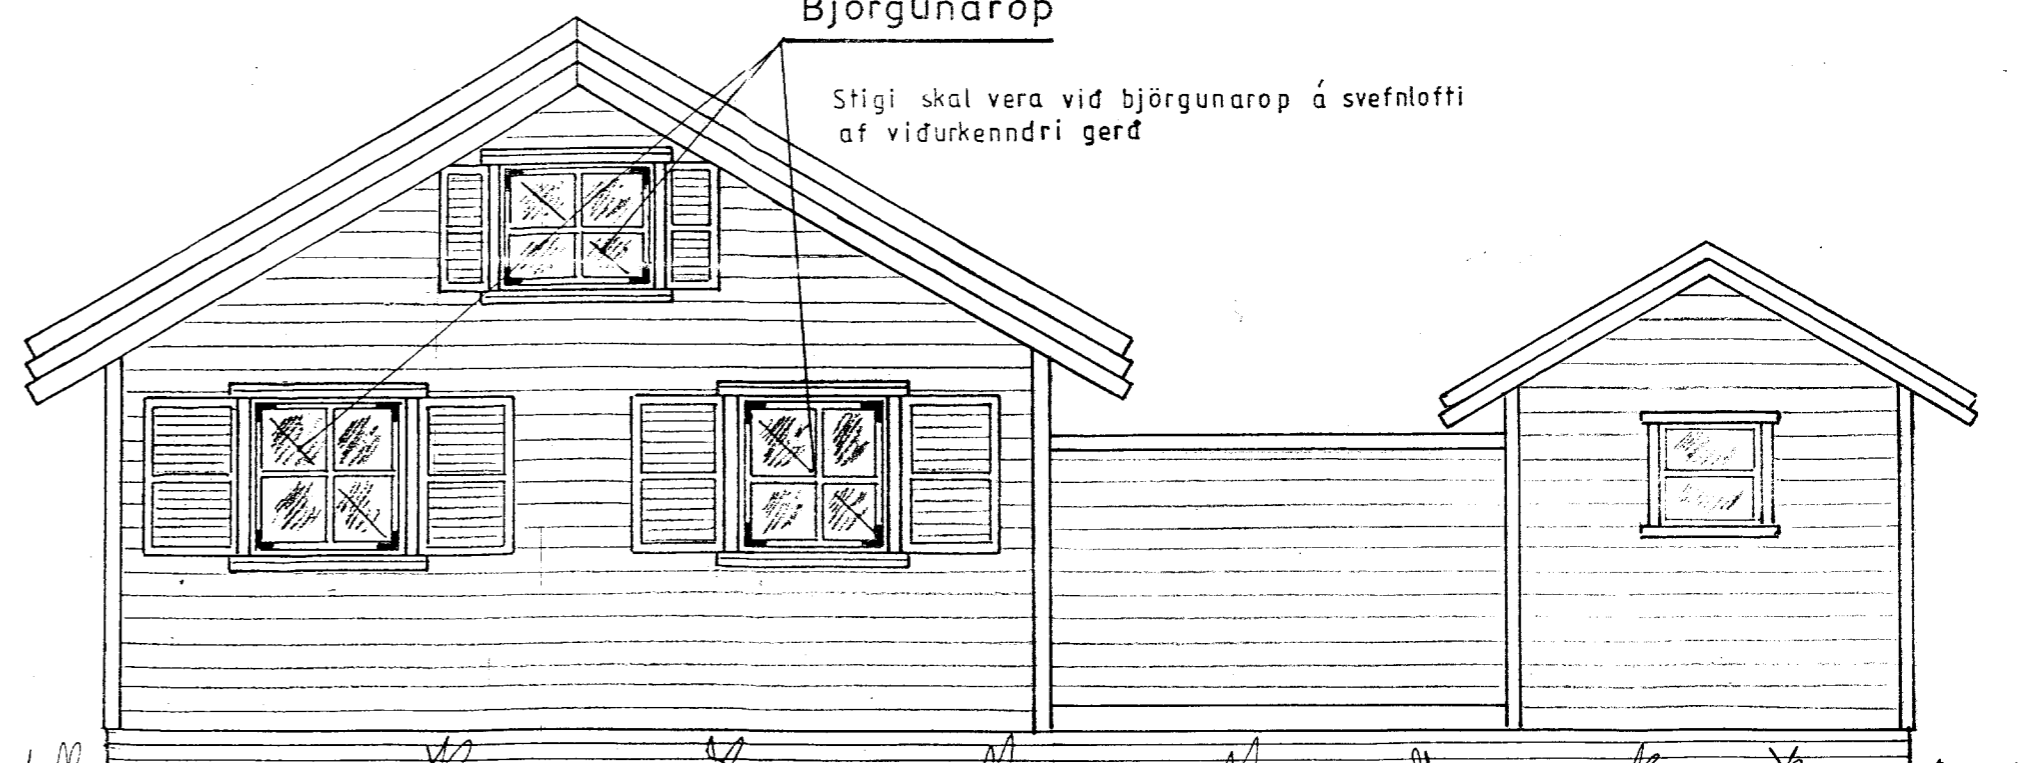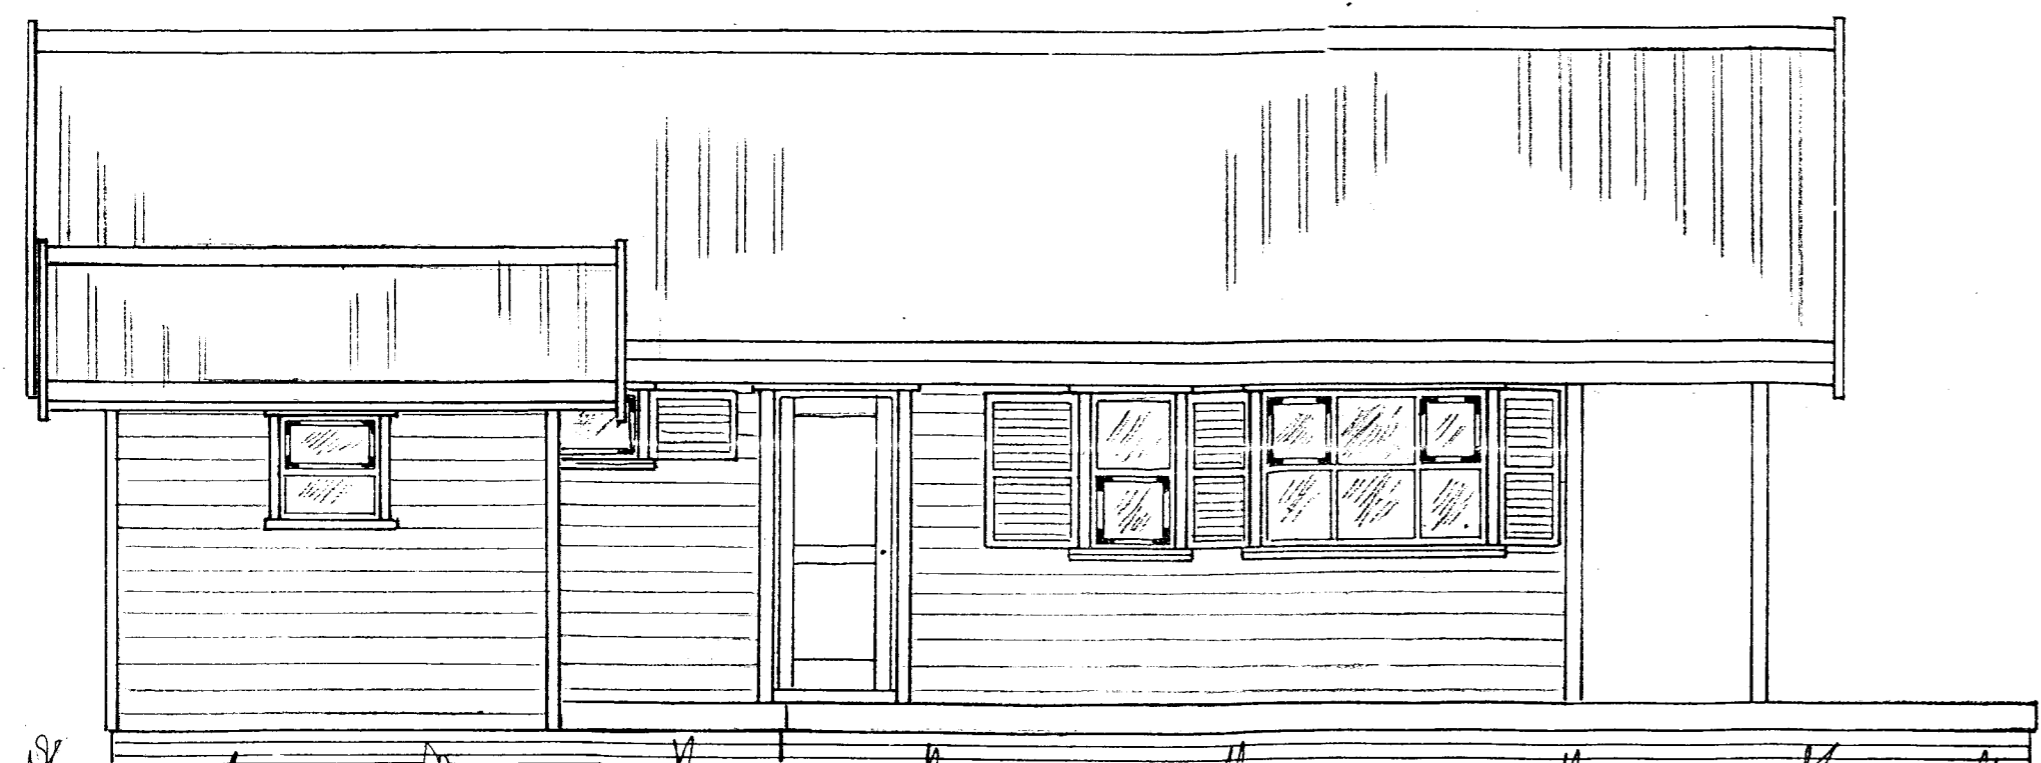

Mkv. 1:50

Dags. des/01

Nr. 134-1

Lód í sumarhúsa svæðinu 'Hraunborgir' Grímsnes og Grafingshreppi, Árnessýslu Lód nr.13 VÁlfasteinssund. 5180 m²
Eigandi: Einar Steingrímsson, kt. 311247 3609

Útlit

TEIKNIVANGUR