




HLIDARMYND SV




GAFLMYND NV

CA. 23°
 Fyrirsvart
 Samp. 27.03.2001
 BYGGINGARFULLTRÚI
 GRÍMSNESI OG GRÁFNINGSÞREPPI
 Hilmir Einarsson

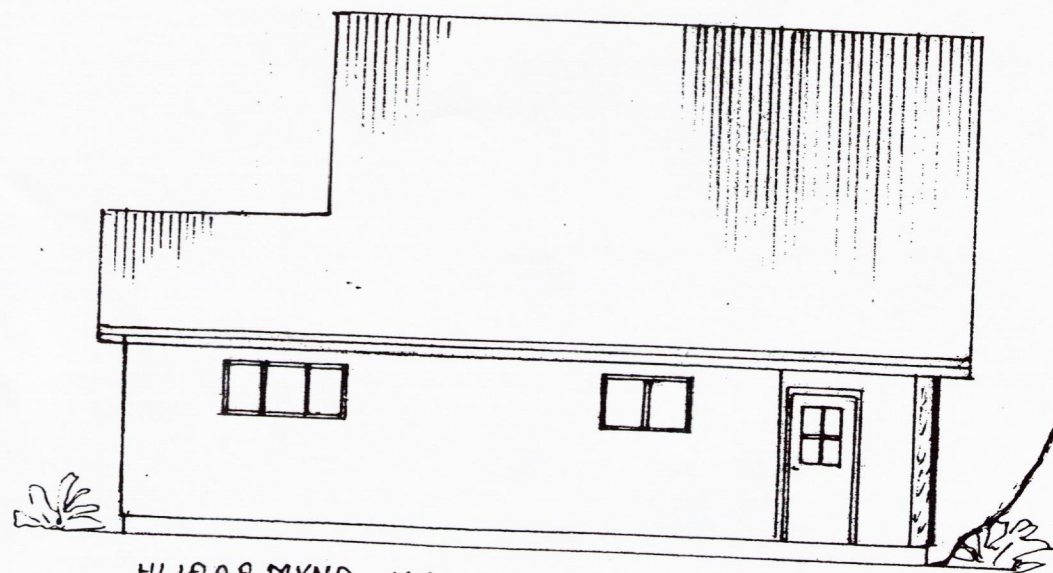

HLIDARMYND NA

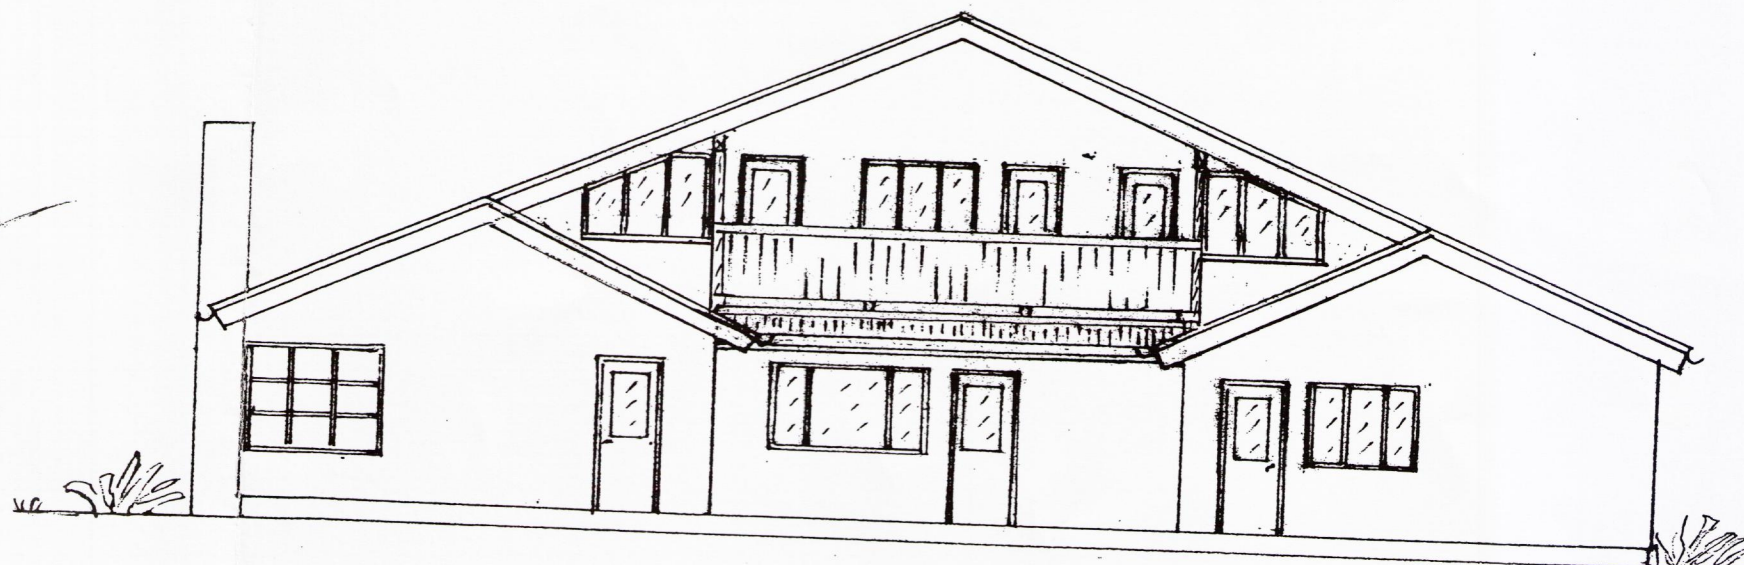

GAFLMYND SA

ÁRTANGI, GRÍMSNESI, ÁRN. / G. ÞORGEIRSSON
 ÍBÚÐARHÚS, VIÐBYGGING
 GAFL+HLIDARMYNDIR
 ÚTLIT

MÁLKVAFI:	DAGSETNING:	BLAD:	SIGN:
1:100	20.02.2001	2/2	A. Stein.

HÖNNUÐUR:
 INT. ARK. KRISTIN STEINGRÍMSDÓTTIR
 EIKELITEIGEN 16, 1400 SKI, NORGE
 TEL. +47648734 / +4797684542 FAX: +47857976